


PLAN LAB 2
LEVEL 2
SCALE: 1:100

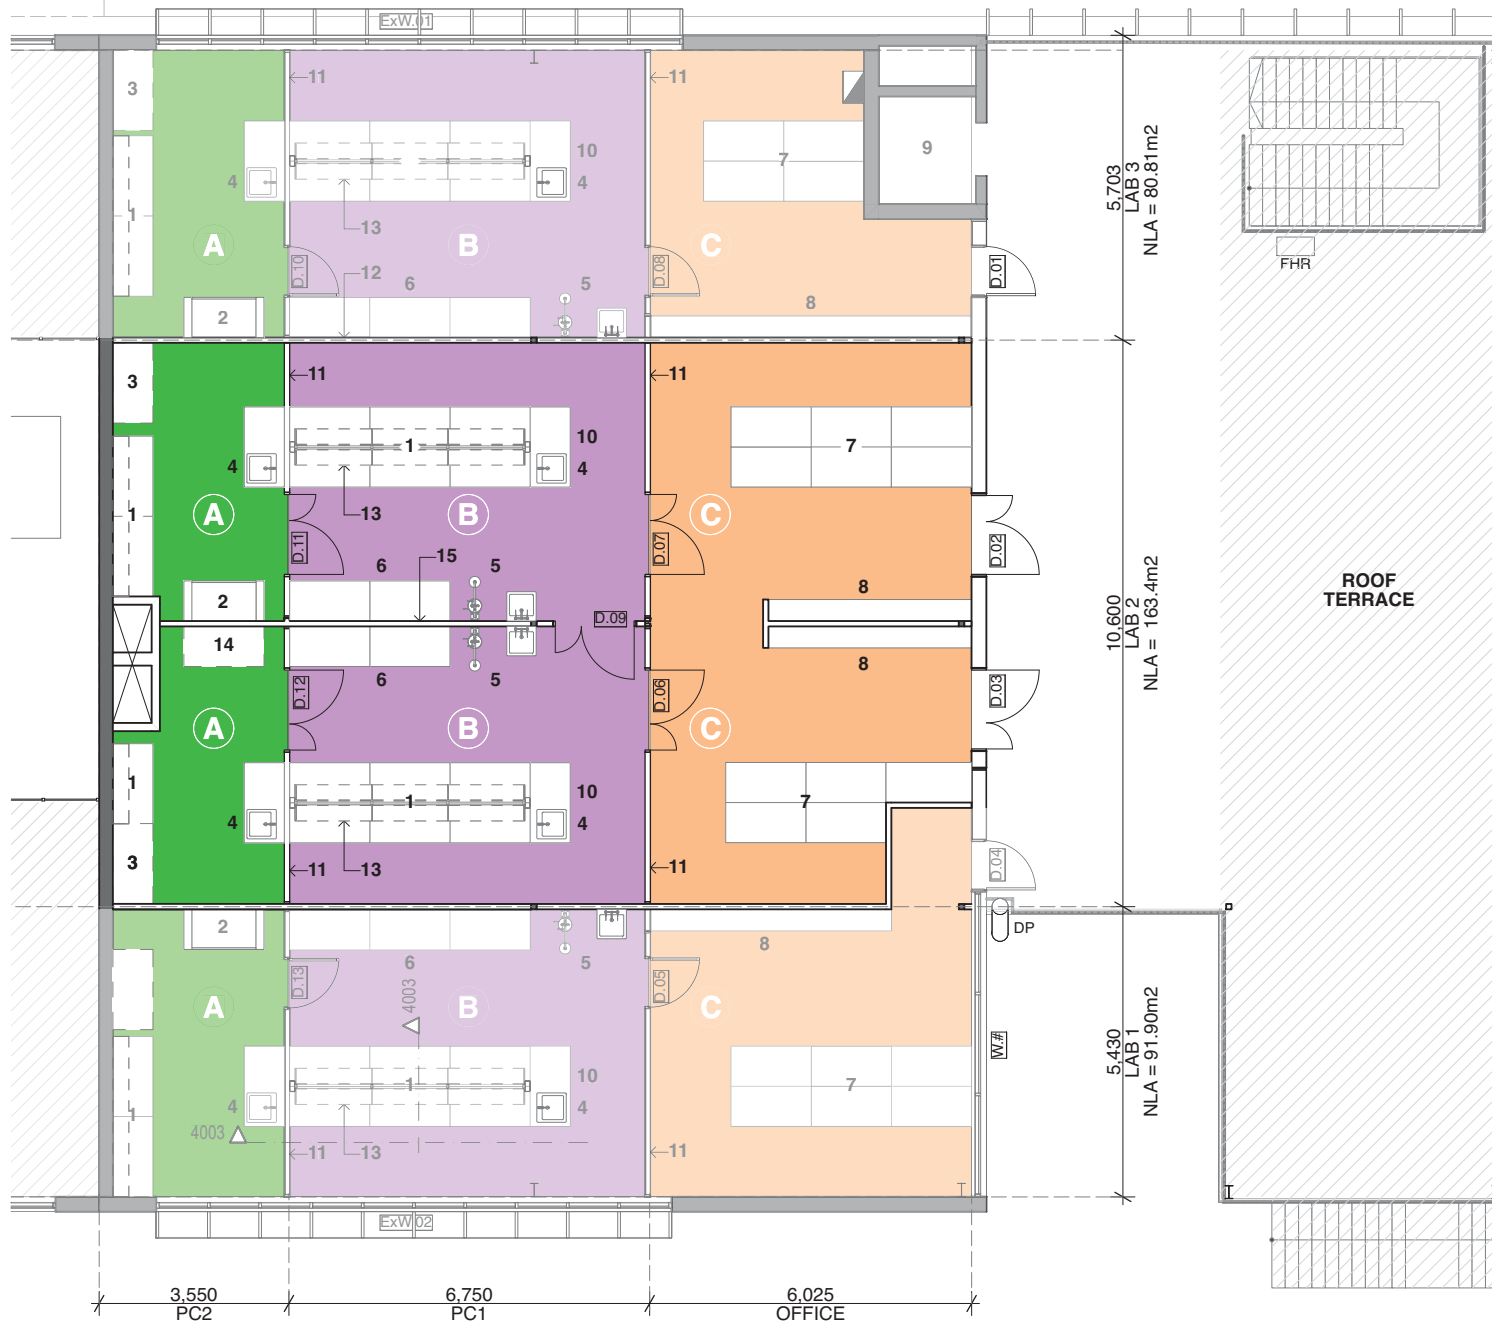

ROOM LEGEND

- 1 Laboratory workbenches
- 2 Fume cupboard
- 3 Equipment
- 4 Laboratory sink
- 5 Emergency shower / hand wash basin / coat hooks
- 6 Flammable liquid store cabinet
- 7 Workstations / desk
- 8 Storage
- 9 Lift
- 10 Dishwasher
- 11 Glass partition wall
- 12 Solid partition wall
- 13 Overhead shelving & top-down services system
- 14 Biosafety cabinet
- 15 Solid partition with glass to high level

- A PC2 Laboratory
- B PC1 Laboratory
- C Office space

PLANS AND DOCUMENTS
referred to in the PDA
DEVELOPMENT APPROVAL

Approval no: DEV2019/1068
Date: 23 October 2019



REV.	DETAILS
01	Schematic
02	Schematic
03	Developed Design

INT	DATE
AD	25.07.19
AD	26.07.19
AD	19.08.19