


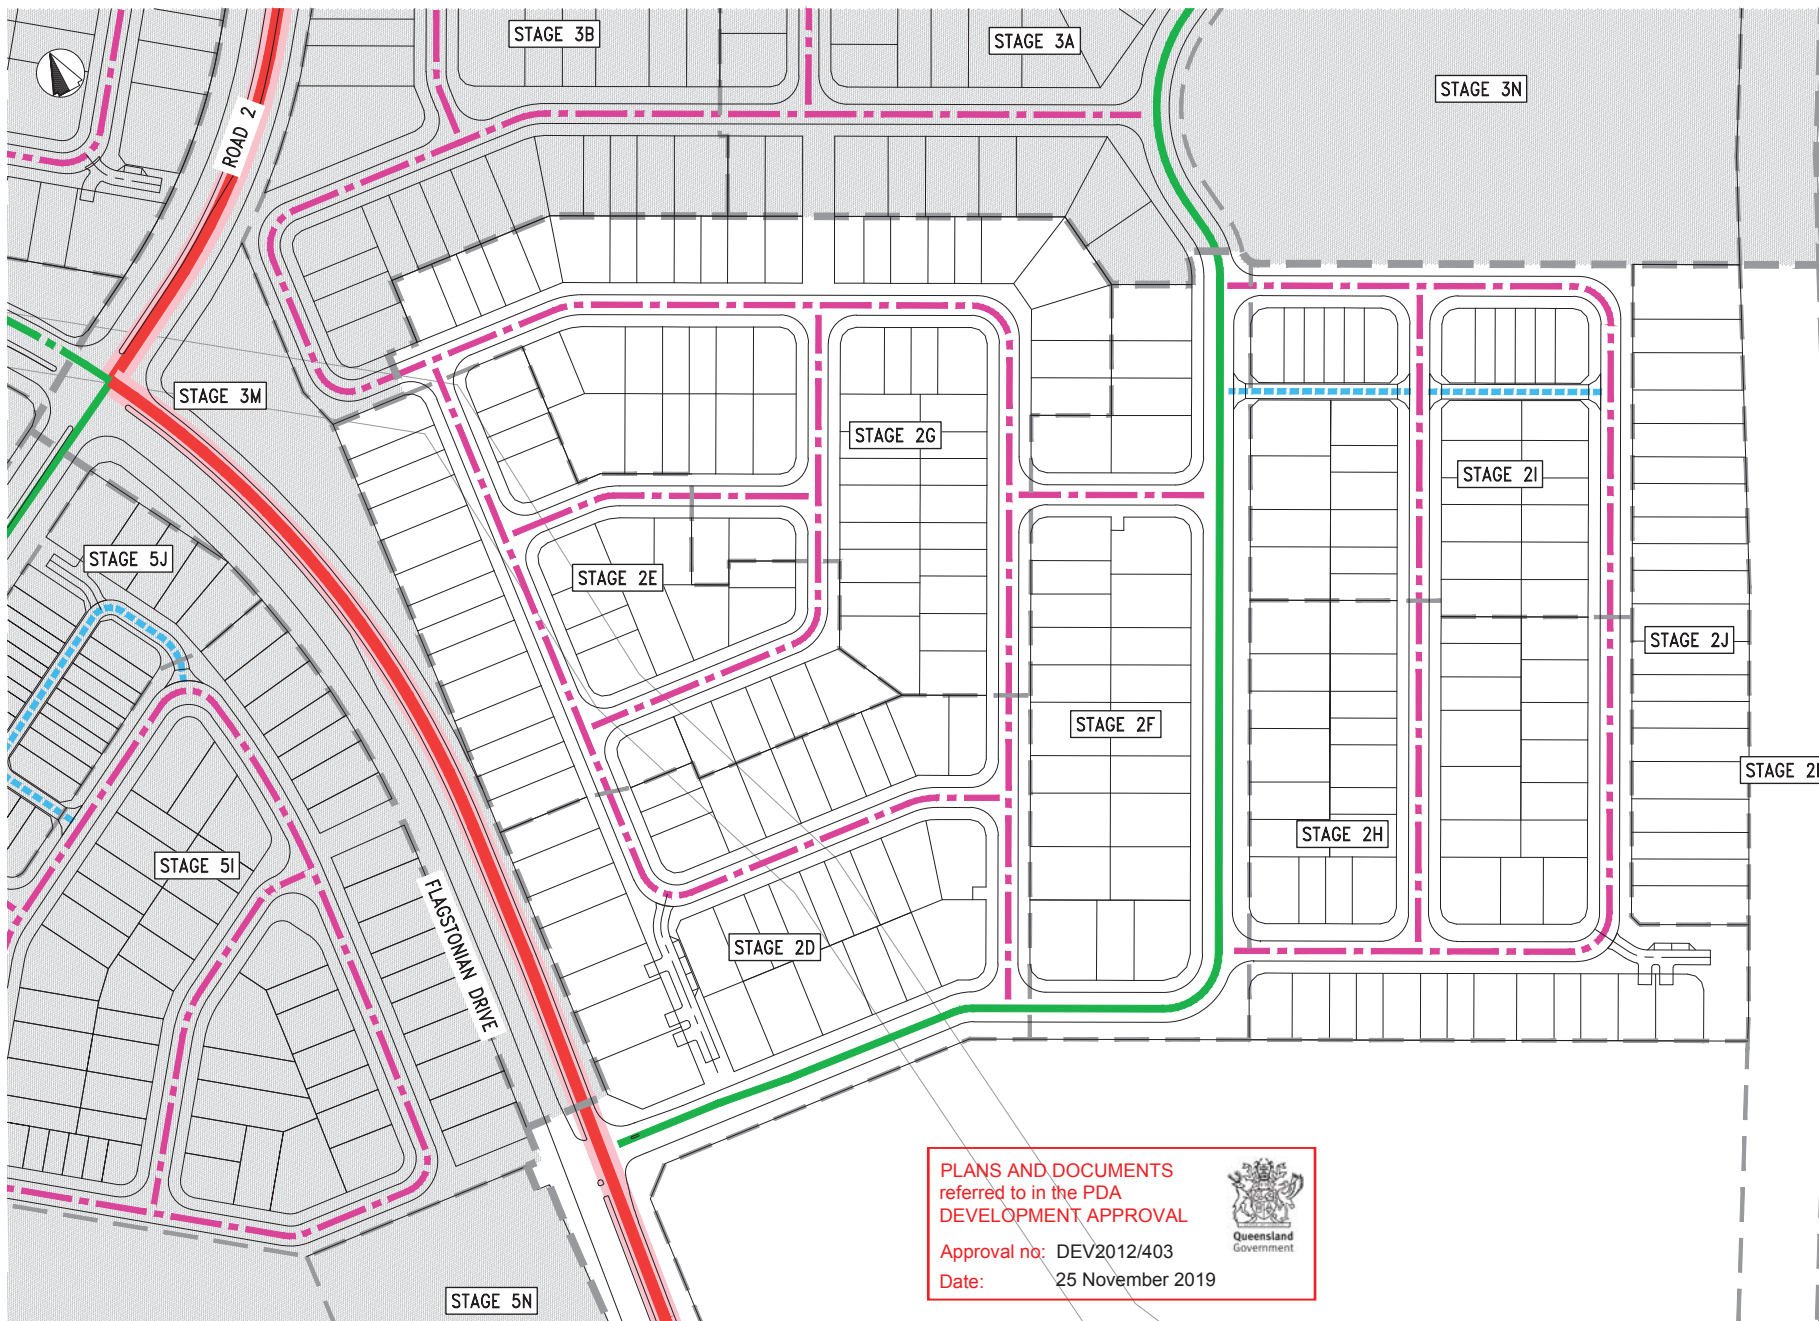

LEGEND

- STAGE BOUNDARY
- STAGE SUB BOUNDARY
- TYPE UAL-1 (LANEWAY)
- TYPE UAS-2
- TYPE UC-2L-1 (2 LANES)
- TYPE UC-2L-2 (2 LANES)
- TYPE UC-2L-3 (2 LANES)
- TYPE USA-4L-1 (2 LANES)
- TYPE USA-4L-2 (4 LANES)

NOTE
REFER DRG S2-010 FOR TYPICAL SECTIONS.

PLANS AND DOCUMENTS
referred to in the PDA
DEVELOPMENT APPROVAL



Approval no: DEV2012/403
Date: 25 November 2019

REV	DESCRIPTION	BY	CHK	DATE
A	DRAWN INTERNAL ISSUE	SV	JAH	04.07.18
B	UPDATED STAGE BOUNDARIES	LH	JAH	06.08.18
C	CHANGES FOR FURTHER ISSUE REQUEST	LH	JAH	28.11.18
D	LAYOUT UPDATED	LH	JAH	11.07.19

10 0 10 20 30 40 50m
1 : 1000 (FULL SIZE A1)



NAME Jason Harley
RPEQ 5665

Approved by, for and on behalf of Meinhardt

This drawing has been produced for the exclusive use of the client (nominated on this document). No third party is to rely on this document without written permission from Meinhardt. This drawing is not to be constructed from unless 'issued for construction' is displayed and only where signed by an RPEQ.
© Copyright



Meinhardt Urban Pty Ltd
A.B.N. 29 064 159 151
Brisbane - Level 2, 135 Wickham Terrace, Spring Hill QLD 4000
Gold Coast - Level 1, 34 Thomas Drive, Chevron Island QLD 4217
Sunshine Coast - 8 Palm Street, Maroochydore QLD 4558
Postal PO Box 2293, Southport QLD 4215
T: +61 7 5528 6411
F: +61 7 5528 6422
info@meinhardgroup.com
http://www.meinhardgroup.com
© Copyright



CLIENT
PEET FLAGSTONE CITY Pty. Ltd.

TITLE
ROAD HIERARCHY LAYOUT PLAN

PROJECT
FLAGSTONE CITY - ROL APPLICATION - STAGES 2-5
STAGE 2
ECONOMIC DEVELOPMENT QUEENSLAND

STATUS
INFORMATION
NOT FOR CONSTRUCTION

DESIGNED	DRAWN	APPROVED	DATE	SCALE @ A1	SHEET
NM	SW	Jah	04.07.18	1:1000	1 OF 1
PROJECT NO	DRAWING NO	REV			
15-888	S2-011	D			



PLANS AND DOCUMENTS
referred to in the PDA
DEVELOPMENT APPROVAL

Approval no: DEV2012/403

Date: 25 November 2019



LEGEND

	STAGE BOUNDARY
	STAGE SUB BOUNDARY
	TYPE UAL-1 (LANEWAY)
	TYPE UAS-2
	TYPE UC-2L-1 (2 LANES)
	TYPE UC-2L-2 (2 LANES)
	TYPE UC-2L-3 (2 LANES)
	TYPE USA-4L-1 (2 LANES)
	TYPE USA-4L-2 (4 LANES)

NOTE

REFER DRG S3-010 FOR TYPICAL SECTIONS.

REV	DESCRIPTION	BY	CHK	DATE
A	DRAFT INTERNAL ISSUE	SV	JAH	04.07.18
B	UPDATED STAGE BOUNDARIES	LH	JAH	06.09.18
C	CHANGES FOR FURTHER ISSUE REQUEST	LH	JAH	28.11.18

10 0 10 20 30 40 50m
1 : 1000 (FULL SIZE A1)



NAME Jason Harley
RPEQ 5465

Approved by, for and on behalf of Meinhardt

This drawing has been produced for the exclusive use of the client (nominated on this document). No third party is to rely on this document without written permission from Meinhardt. This drawing is not to be constructed from unless 'Issued for construction' is displayed and only where signed by an RPEQ.
© Copyright



Meinhardt Urban Pty Ltd
A.B.N. 29 064 159 151

Brisbane - Level 2, 135 Wickham Terrace, Spring Hill QLD 4000
Gold Coast - Level 1, 34 Thomas Drive, Chevron Island QLD 4217
Sunshine Coast - 11 Palm Street, Maroochydore QLD 4558
Postal PO Box 2293, Southport QLD 4215
T: +61 7 5528 6411
F: +61 7 5528 6422
info@meinhardgroup.com
http://www.meinhardgroup.com
© Copyright



CLIENT

PEET FLAGSTONE CITY Pty. Ltd.

TITLE
ROAD HIERARCHY LAYOUT PLAN
SHEET 1 OF 2

PROJECT

FLAGSTONE CITY - ROL APPLICATION - STAGES 2-5
STAGE 3
ECONOMIC DEVELOPMENT QUEENSLAND

STATUS


INFORMATION
NOT FOR CONSTRUCTION

DESIGNED	DRAWN	APPROVED	DATE	SCALE @ A1	SHEET
NM	SVW	Jah	04.07.18	1:1000	1 of 2
PROJECT NO	DRAWING NO	REV			
15-888	S3-011	C			



PLANS AND DOCUMENTS
referred to in the PDA
DEVELOPMENT APPROVAL

Approval no: DEV2012/403
Date: 25 November 2019

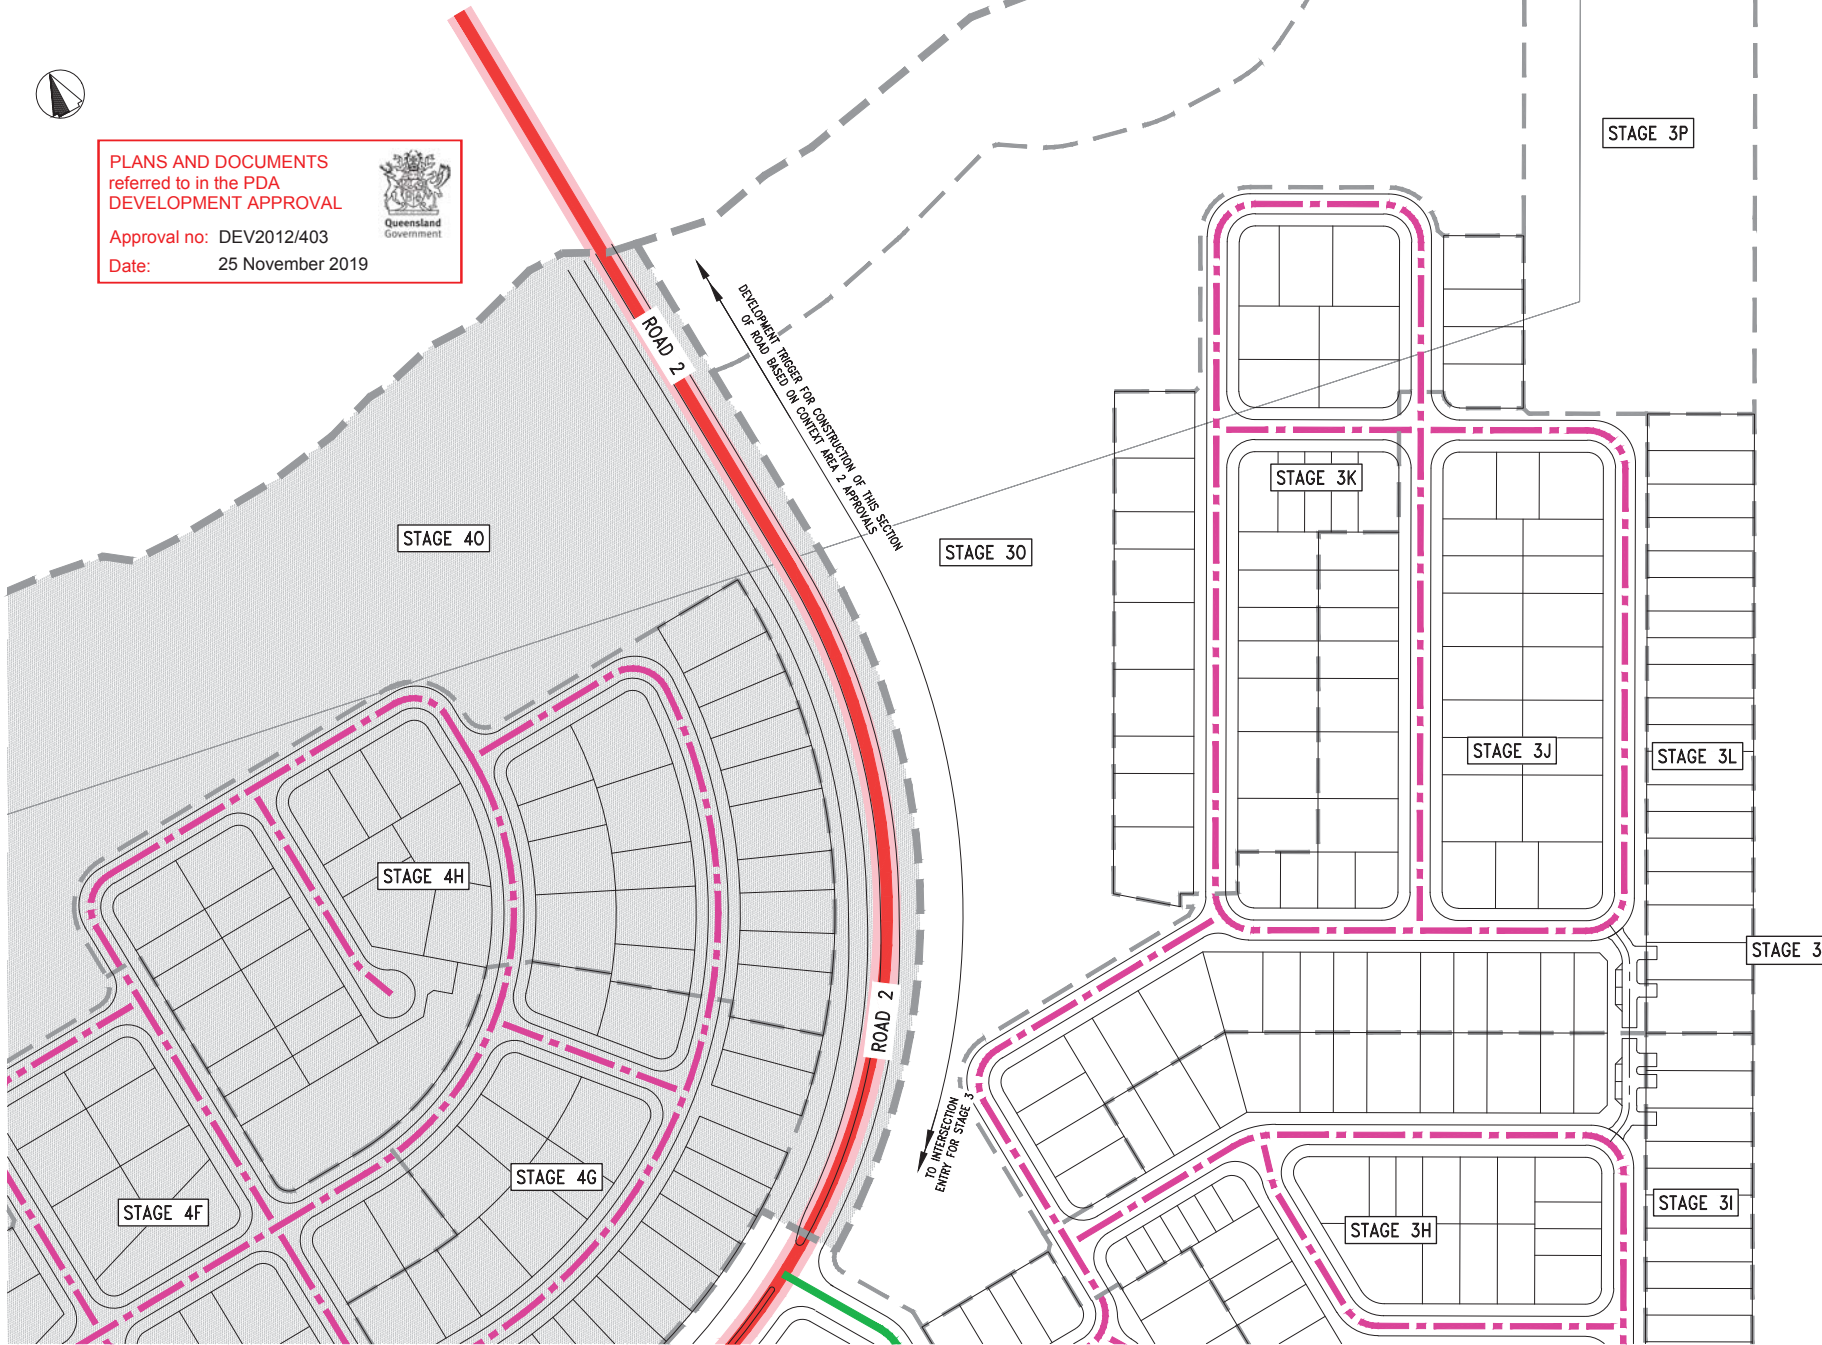

LEGEND

- STAGE BOUNDARY
- STAGE SUB BOUNDARY
- TYPE UAL-1 (LANEWAY)
- TYPE UAS-2
- TYPE UC-2L-1 (2 LANES)
- TYPE UC-2L-2 (2 LANES)
- TYPE UC-2L-3 (2 LANES)
- TYPE USA-4L-1 (2 LANES)
- TYPE USA-4L-2 (4 LANES)

NOTE
REFER DRG S3-010 FOR TYPICAL SECTIONS.

REV	DESCRIPTION	BY	CHK	DATE
A	DRAFT INTERNAL ISSUE	SM	JAH	04.07.18
B	UPDATED STAGE BOUNDARIES	LH	JAH	06.08.18
C	CHANGES FOR FURTHER ISSUE REQUEST	LH	JAH	28.11.18

10 0 10 20 30 40 50m
1 : 1000 (FULL SIZE A1)



NAME Jason Harley
RPEQ 5665

Approved by, for and on behalf of Meinhardt

This drawing has been produced for the exclusive use of the client (nominated on this document). No third party is to rely on this document without written permission from Meinhardt. This drawing is not to be constructed from unless "Issued for construction" is displayed and only where signed by an RPEQ.
© Copyright



Meinhardt Urban Pty Ltd
A.B.N. 29 064 159 151

Brisbane - Level 2, 135 Wickham Terrace, Spring Hill QLD 4000
Gold Coast - Level 1, 34 Thomas Drive, Chevron Island QLD 4217
Sunshine Coast - 8 Palm Street, Maroochydore QLD 4558
Postal PO Box 2293, Southport QLD 4215
T: +61 7 5528 6411
F: +61 7 5528 6422
info@meinhardgroup.com
http://www.meinhardgroup.com
© Copyright



CLIENT
PEET FLAGSTONE CITY Pty. Ltd.

TITLE
ROAD HIERARCHY LAYOUT PLAN
SHEET 2 OF 2

PROJECT
FLAGSTONE CITY - ROL APPLICATION - STAGES 2-5
STAGE 3
ECONOMIC DEVELOPMENT QUEENSLAND

STATUS
INFORMATION
NOT FOR CONSTRUCTION

DESIGNED	DRAWN	APPROVED	DATE	SCALE @ A1	SHEET
NM	SW	Jah	04.07.18	1:1000	2 of 2
PROJECT NO	DRAWING NO	REV			
15-888	S3-012	C			



STAGE 4L

STAGE 4O

STAGE 4K

STAGE 4J

STAGE 4N

STAGE 4D

STAGE 4I

STAGE 5Q

FLAGSTONIAN DRIVE

PLANS AND DOCUMENTS
referred to in the PDA
DEVELOPMENT APPROVAL

Approval no: DEV2012/403
Date: 25 November 2019



LEGEND

- STAGE BOUNDARY
- STAGE SUB BOUNDARY
- TYPE UAL-1
(LANEWAY)
- TYPE UAS-2
- TYPE UC-2L-1
(2 LANES)
- TYPE UC-2L-2
(2 LANES)
- TYPE UC-2L-3
(2 LANES)
- TYPE USA-4L-1
(2 LANES)
- TYPE USA-4L-2
(4 LANES)

NOTE
REFER DRG S4-010 FOR TYPICAL SECTIONS.

JONS S4-012

DATE: 15/08/2019 15:08:00 FILE: C:\Program Files (x86)\AutoCAD\AutoCAD LT 2014\Drawings\15-888-012.dwg

REV	DESCRIPTION	BY	CHK	DATE
A	DRAFT INTERNAL ISSUE	LM	JAH	04.07.18
B	UPDATED STAGE BOUNDARIES	LM	JAH	06.08.18
C	CHANGES FOR FURTHER ISSUE REQUEST	LM	JAH	28.11.18

10 0 10 20 30 40 50m
1 : 1000 (FULL SIZE A1)



NAME Jason Harley
RPEQ 5665

Approved by, for and on behalf of Meinhardt

This drawing has been produced for the exclusive use of the client (nominated on this document). No third party is to rely on this document without written permission from Meinhardt. This drawing is not to be constructed from unless 'Issued for construction' is displayed and only where signed by an RPEQ.
© Copyright



Meinhardt Urban Pty Ltd
A.B.N. 29 064 159 151

Brisbane - Level 2, 135 Wickham Terrace, Spring Hill QLD 4000
Gold Coast - Level 1, 34 Thomas Drive, Chevron Island QLD 4217
Sunshine Coast - 9 Palm Street, Maroochydore QLD 4558
Postal PO Box 2293, Southport QLD 4215
T: +61 7 5528 6411
F: +61 7 5528 6422
info@meinhardgroup.com
http://www.meinhardgroup.com
© Copyright

CLIENT
PEET FLAGSTONE CITY Pty. Ltd.

TITLE
ROAD HIERARCHY LAYOUT PLAN
SHEET 1 OF 2

PROJECT
FLAGSTONE CITY - ROL APPLICATION - STAGES 2-5
STAGE 4
ECONOMIC DEVELOPMENT QUEENSLAND

STATUS
INFORMATION
NOT FOR CONSTRUCTION

DESIGNED	DRAWN	APPROVED	DATE	SCALE @ A1	SHEET
NM	SW	JAH	04.07.18	1:1000	2 of 2
PROJECT NO	DRAWING NO	REV			
15-888	S4-011	C			



Queensland
Government

NOTE
REFER DRG S4-010 FOR TYPICAL SECTIONS.

[illegible]

This drawing has been produced for the exclusive use of the client (nominated on this document). No third party is to rely on this document without written permission from Meinhardt. This drawing is not to be constructed from unless "Issued for construction" is displayed and only where signed by an RPEQ.
© Copyright



Brisbane - Level 2, 135 Wickham Terrace, Spring Hill QLD 4000
Gold Coast - Level 1, 34 Thomas Drive, Chevron Island QLD 4217
Sunshine Coast - 8 Piki Street, Maroochydore QLD 4558
Postal PO Box 2293, Southport QLD 4215
T: +61 7 5528 6411
F: +61 7 5528 6422
info@meinhardtgroup.com
<http://www.meinhardtgroup.com>
© Crownright



TITLE ROAD HIERARCHY LAYOUT PLAN
SHEET 2 OF 2


STATUS

DESIGNED NM	DRAWN SW	APPROVED JaH	DATE 04.07.18	SCALE @ A1 1:1000	SHEET 2 of
PROJECT No 15-888		DRAWING No S4-012			REV C


NOTE

1. REFER DRG S5-010 FOR TYPICAL SECTIONS.
2. SECTION OF CARRIAGEWAY TO HAVE MEDIAN ISLAND.

Approval no: DEV2012/403
Date: 25 November 2019

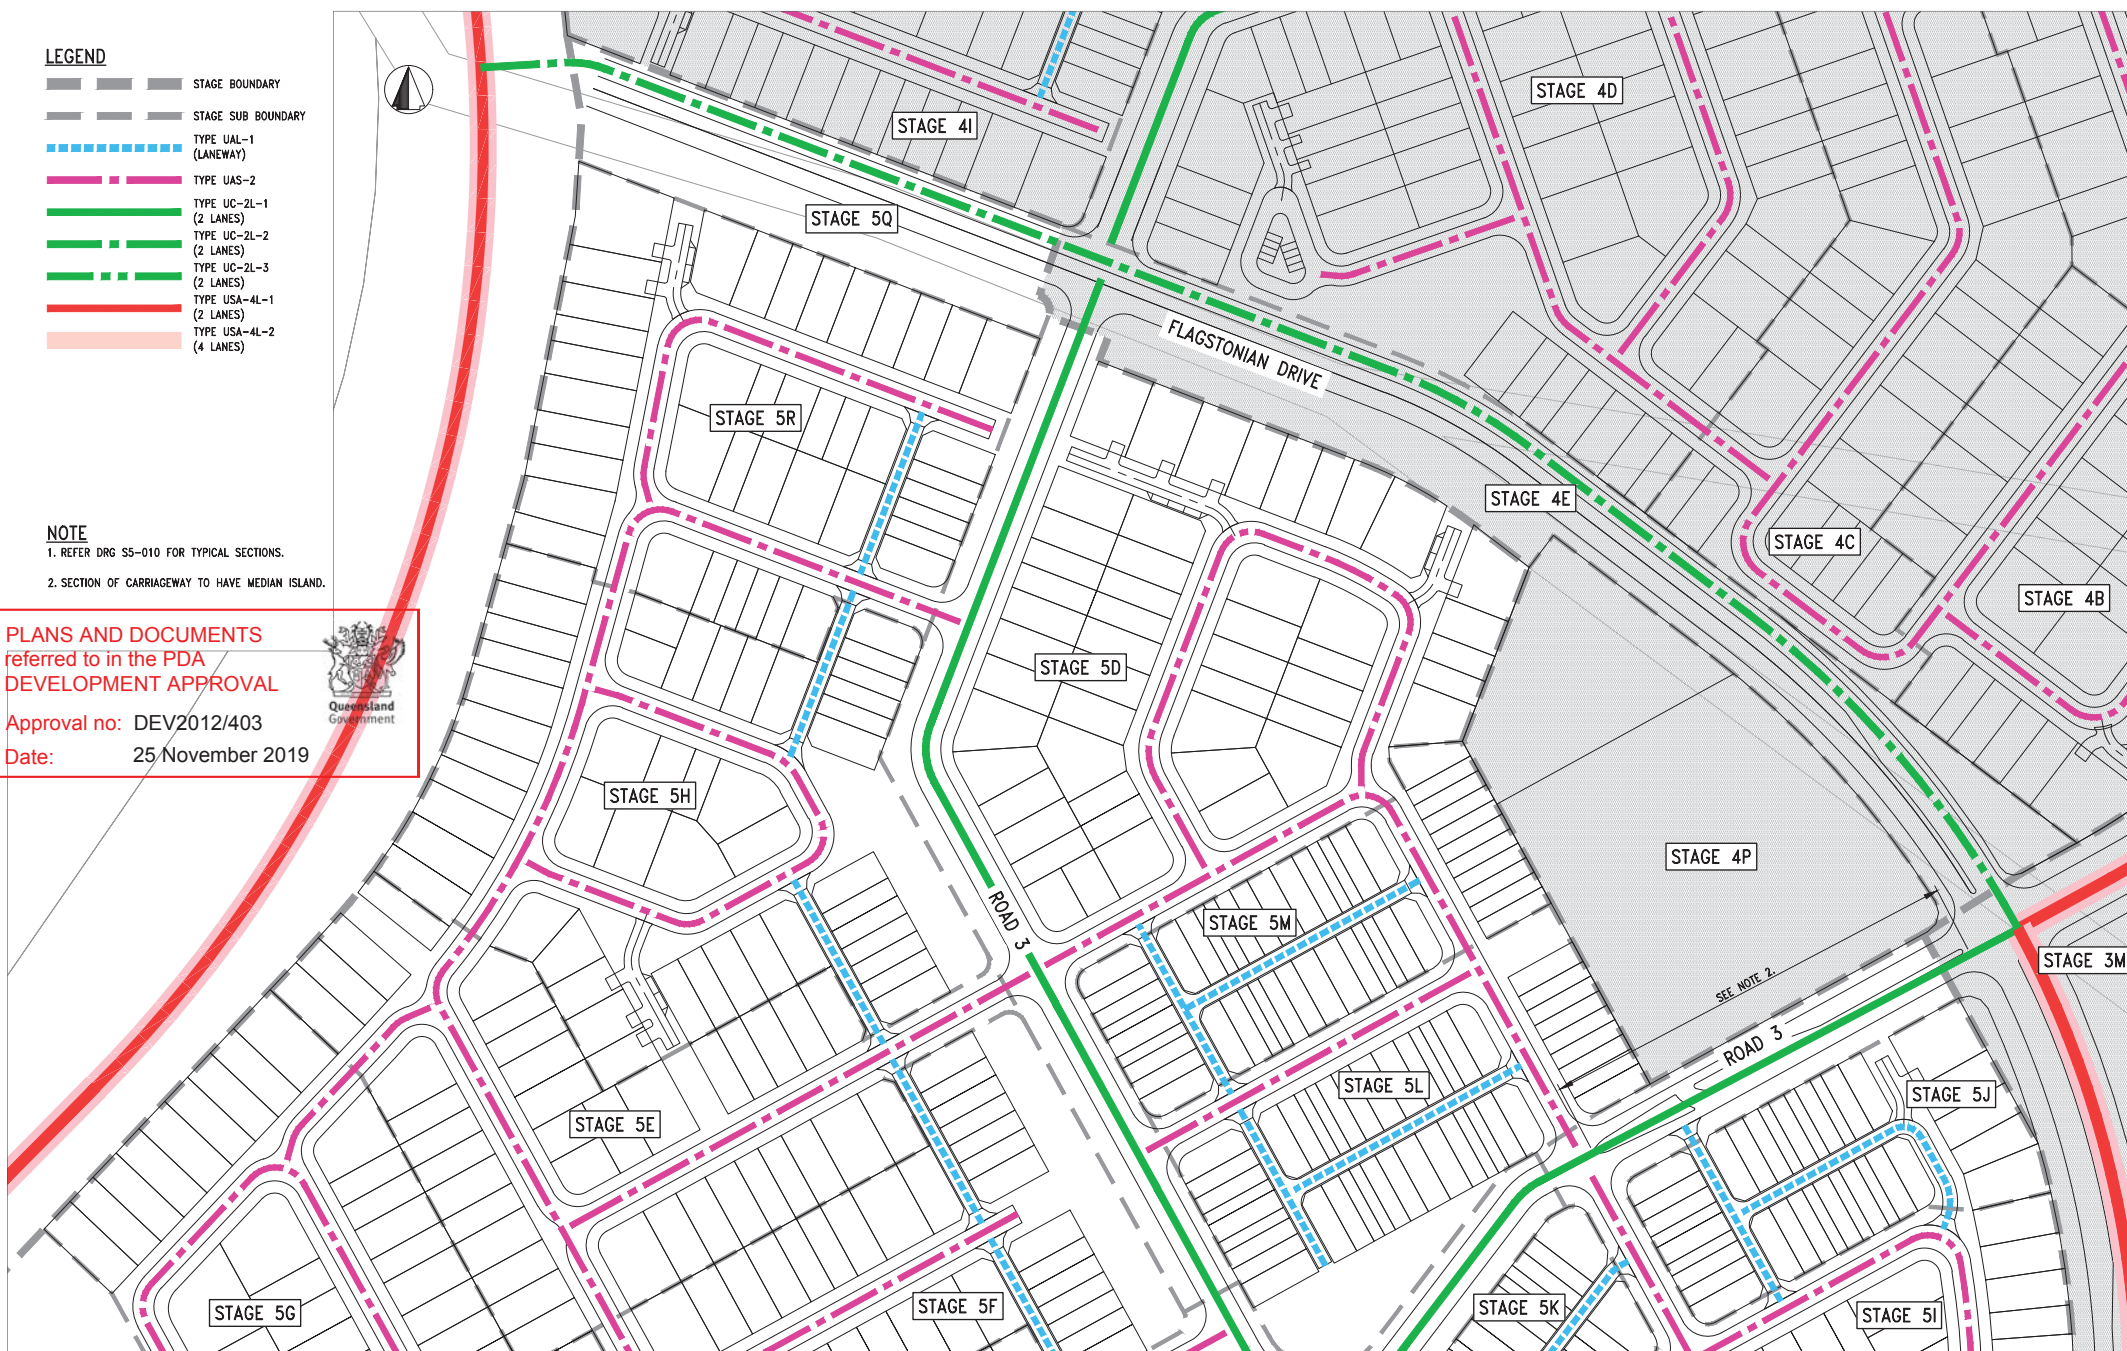

JOINS S5-012

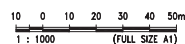[illegible]

This drawing has been produced for the exclusive use of the client (nominated on this document). No third party is to rely on this document without written permission from Meinhardt. This drawing is not to be constructed from unless "Issued for construction" is displayed and only where signed by an RPEQ.
© Copyright



Brisbane - Level 2, 135 Wickham Terrace, Spring Hill QLD 4000
Gold Coast - Level 1, 34 Thomas Drive, Chevron Island QLD 4217
Sunshine Coast - 8 Piki Street, Maroochydyore QLD 4558
Postal PO Box 2293, Southport QLD 4215
T: +61 7 5528 6411
F: +61 7 5528 6422
info@meinhardtgroup.com
<http://www.meinhardtgroup.com>
© Copyright



TITLE	ROAD HIERARCHY LAYOUT PLAN SHEET 1 OF 2
-------	--

STATUS INFORMATION
NOT FOR CONSTRUCTION

DESIGNED NM	DRAWN SW	APPROVED JaH	DATE 04.07.18	SCALE @ A1 1:1000	SHEET 2 of 2
PROJECT No 15-888		DRAWING No S5-011			REV D

REFER DRG S5-010 FOR TYPICAL SECTIONS.

STAGE BOUNDARY

STAGE SUB BOUNDARY

TYPE UAL-1
(LANEWAY)

TYPE UAS-2

TYPE UC-2L-1
(2 LANES)

TYPE UC-2L-2
(2 LANES)

TYPE UC-2L-3
(2 LANES)

TYPE USA-4L-1
(2 LANES)

TYPE USA-4L-2
(4 LANES)

Queensland
Government

veris

BRISBANE (07) 3886 6700
MACKAY (07) 8952 2812

PROSERPIN (07) 4848 1722
CAIRNS (07) 6061 6722

VERIS.CO.UK.AU
ACN 606 671 276

Queensland Surveying Pty Ltd Via Veris

Approved by, for and on behalf of Meinhardt _____

This drawing has been produced for the exclusive use of the client (nominated on this document). No third party is to rely on this document without written permission from Meinhardt. This drawing is not to be constructed from unless "Issued for construction" is displayed and only where signed by an RPEQ.

© Copyright



Brisbane - Level 2, 135 Wickham Terrace, Spring Hill QLD 4000
Gold Coast - Level 1, 34 Thomas Drive, Chevron Island QLD 4217
Sunshine Coast - 8 Piki Street, Maroochydyore QLD 4558
Postal PO Box 2293, Southport QLD 4215
T: +61 7 5528 6411
F: +61 7 5528 6422
info@meinhardtgroup.com
<http://www.meinhardtgroup.com>
© Copyright



TITLE	ROAD HIERARCHY LAYOUT PLAN SHEET 2 OF 2
-------	--

STATUS

INFORMATION
NOT FOR CONSTRUCTION

DESIGNED	DRAWN	APPROVED	DATE	SCALE @ A1	SHEET
NM	SW	JaH	04.07.18	1:1000	2 of 2
PROJECT No 15-888		DRAWING No S5-012			REV D