


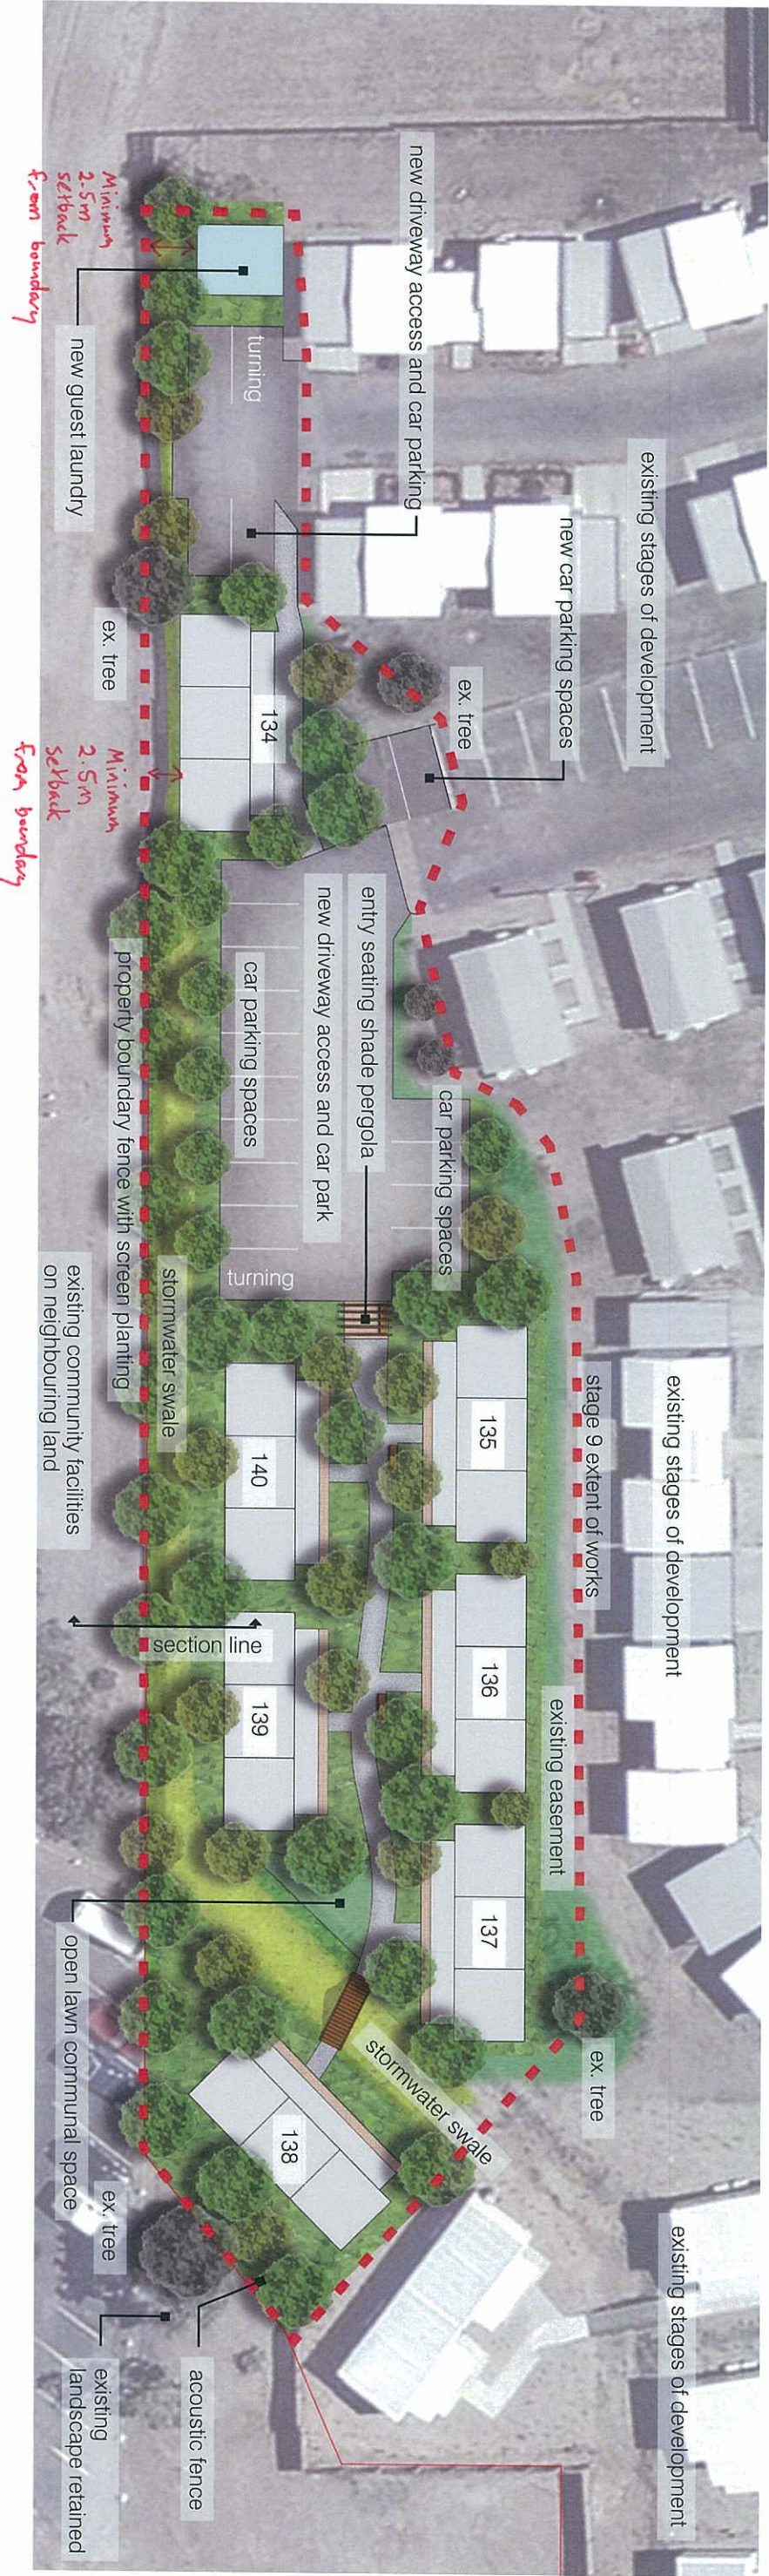

PLANS AND DOCUMENTS
referred to in the ULDA
APPROVAL dated 21 / 8 / 12

illustration of seating pergola not to scale

typical landscape section of swale and boundary treatment 1:25@a1 1:50@a3

typical planting list

botanical name	common name	pot size at installation	size at maturity (height x width)	cts	notes
TREES					
ACACIA salicina	Sally Wattle	300mm	8x3m	6m	screen tree
BOLUSANTHUS speciosus	Tree Wisteria	25ltr	8x4m	8m	
BRACHYCHITON rupestris	Bottle Tree	25ltr	8x3m	7m	feature tree
CORYMBIA leichhardtii	Rusty Jacket	25ltr	9x4m	8m	buffer edge tree
DELONIX regia	Poinciana	300mm	10x8m	10m	feature tree
HIBISCUS tiliaceus	Cotton Tree	25ltr	8x6m	8m	shade tree
EUCALYPTUS 'Shirleyi'	Hybrid	300mm	8x5m	8m	
EUCALYPTUS 'Summer Red'	Hybrid	25ltr	7x4m	6m	
MELALEUCA bracteata	Black Tea-tree	25ltr	8x3m	7m	overland flow area
MELALEUCA leucadendra	Weeping Tea-tree	300mm	10x3m	8m	overland flow area
TABEBUIA argentea	Silver Trumpet Tree	25ltr	8x3m	7m	shade tree
YUCCA elephantipes	Soft Tipped Yucca	300mm	4x3m	3m	feature shrub / tree

botanical name	common name	pot size at installation	size at maturity (height x width)	cts	notes
SHRUBS					
ACACIA holosericea	Lambs Tail Wattle	300mm	5x2m	5m	buffer areas only
BUDDLEIA davidii	Butterfly Bush	200mm	3x1.5m	4m	buffer areas only
CALLISTEMON 'Injune'	Injune Bottlebrush	140mm	3x1.5m	3m	
CALLISTEMON 'Pink Alma'	Hybrid	140mm	2x1m	2m	
CALLISTEMON viminalis	Weeping Bottlebrush	200mm	6x3m	4m	
CALLISTEMON viminalis 'Captain Cook'	Hybrid	200mm	2x1m	2m	
CALLISTEMON viminalis 'Dawson River'	Weeping Bottlebrush	300mm	4x3m	4m	
CALLISTEMON viminalis 'Rose Opal'	Hybrid	200mm	2x1m	2m	
CALLISTEMON viminalis 'Wilderness White'	White Bottlebrush	200mm	5x2m	4m	buffer areas only
EREMOPHILA bigelovii	Weeping Emu Bush	140mm	5x2m	4m	buffer areas only
EREMOPHILA glabra	Silver Emu Bush	140mm	1.5x1m	2m	buffer areas only
EREMOPHILA maculata	Spotted Emu Bush	140mm	1.5x1m	2m	buffer areas only
GREVILLEA 'Honey Gem'	Hybrid	200mm	3.5x1m	3m	
HIBISCUS heterophyllus	Native Rosella	140mm	2x1m	2m	
HIBISCUS rosa-sinensis 'Psyche'	Yepoon Red	140mm	3x1.5m	3m	
HIBISCUS 'Snowflake'	Hybrid	140mm	1.2x1.2m	2m	feature shrub
MELALEUCA bracteata 'Revolution Green'	Black Tea-tree Hybrid	200mm	5x2m	3m	buffer areas only
MELALEUCA linarifolia 'Snow Storm'	Hybrid	200mm	4x3m	4m	buffer areas only
MELALEUCA trichostachya	Tea Tree	300mm	2x1m	2m	
SYZYGIUM australe 'Captain Cook'	Hybrid	200mm	4x1.5m	4m	

botanical name	common name	pot size at installation	size at maturity (height x width)	#/m2	notes
GROUNDCOVERS & CLIMBERS					
ACALYPHA wilkesiana 'inferno'	Hybrid	140mm	1.2x1m	1	
ACALYPHA wilkesiana	Hedging Acalypha	140mm	1.2x1m	1	
BOUGAINVILLEA 'Bambino'	Hybrid	140mm	1.5x1m	1	climbing
BOUGAINVILLEA 'Smartie Pans'	Hybrid	140mm	2x1m	1	climbing
CALLISTEMON combynesis	Cliff Bottlebrush	140mm	.5x1m	1	
CALLISTEMON 'Little John'	Dwarf hybrid	140mm	.5x.5m	2	
CALLISTEMON 'Rocky Rambler'	Hybrid	140mm	.3x1m	2	
DIANELLA caerulea	Flax Lily	140mm	.3x.5m	2	
HIBISCUS 'Snowflake'	Hybrid	140mm	1.2x1.2	1	
JUNIPERUS horizontalis	Creeping Juniper	140mm	.3x1m	2	
LOMANDRA longifolia	Matt Rush	140mm	1x1m	1	
MELALEUCA bracteata 'Golden Gem'	Hybrid	140mm	1x1m	1	
PENNISETUM alopecuroides 'Nafray'	Hybrid	140mm	1x.5m	1	
RHODEO discolor	Moses-In-The-Cradle	140mm	.3x.5m	2	
TRACHELOSPERMUM jasminoides	Star Jasmine	140mm	.3x3m	1	climbing
VITEX ovata	Creeping Vitex	140mm	.3x1.2m	1	climbing

PLANS AND DOCUMENTS referred to in the ULDA

APPROVAL dated 21 / 8 / 12

typical plant and material images

MATERIALS



turf



feature mulches



climbers on structures



planting

Materials and plants have been selected due to their ability to withstand the harsh climatic conditions that are experienced at Blackwater.

The plant selection continues from those proven to survive with limited watering in the previous constructed stages.

Decorative mulches provide interest whilst planting is establishing.

PLANTS



Eucalyptus 'Shirleyi' hybrid



Acacia salicina native willow



Brachychiton rupestris bottle tree



Eucalyptus 'Summer Red' gum tree



Melaleuca bracteata black tea tree



Grevillea 'Honey Gem' hybrid



Syzygium australe 'Captain Cook' hybrid



Callistemon viminalis weeping bottlebrush



Hibiscus heterophyllus native rosella



Dianella caerulea flax lily



Lomandra longifolia matt rush



Pennisetum alopecuroides 'Nafray' hybrid




Rhoeo discolor moses-in-the-cradle




Bougainvillea sp. hybrid

Village on Blain, Blackwater - Stage 9 Schematic Design

FOR REVISED DA APPROVAL

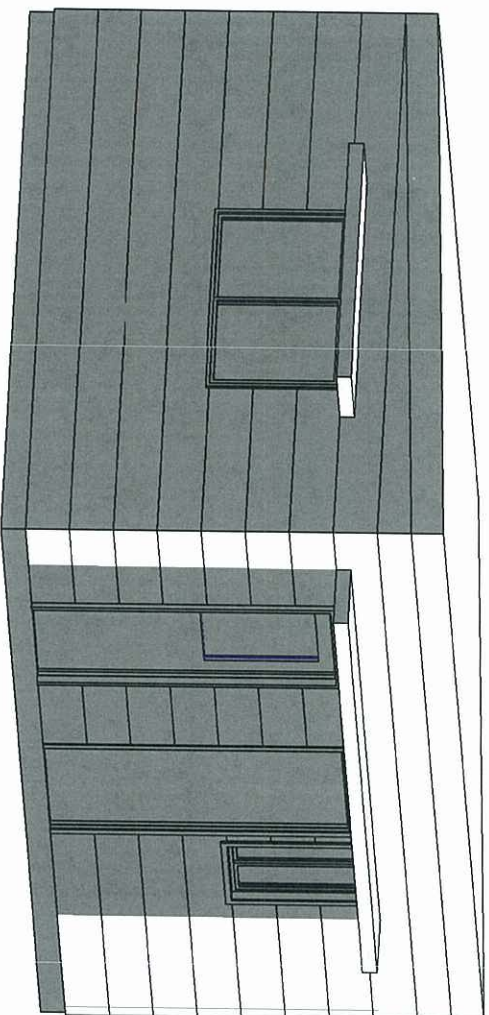

3D Elevation

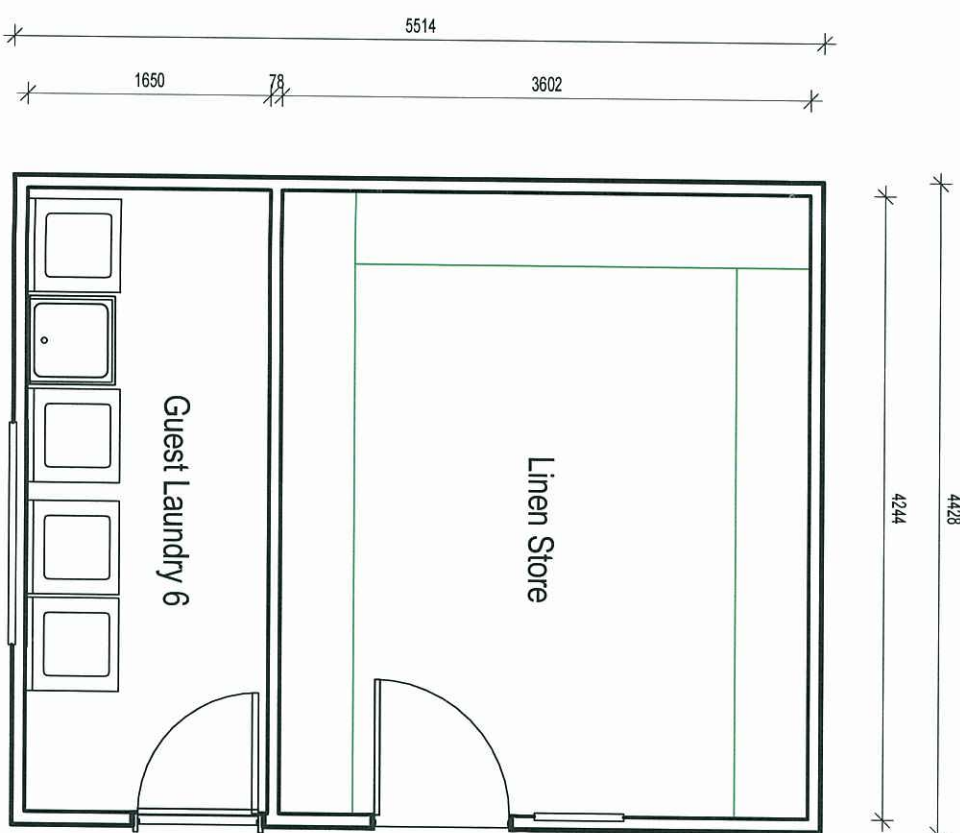

PLANS AND DOCUMENTS
referred to in the ULDA
APPROVAL dated 21 / 8 / 12

1	11.04.12	Initial Issue		NW
Rev	Date	Description	By	App.





Pantex P/L
ABN: 32 010 563 470
Level 1 Norwint Centre
15 Discovery Drive,
North Lakes, 4509 Queensland, Australia
(PO Box 959 North Lakes, 4509 Queensland)
Telephone 61 7 3482 0900
Facsimile 61 7 3482 0939
Email mail@pantex.com.au

Copyright: Copyright of this drawing belongs to Pantex Pty Ltd. No part of this drawing shall be reproduced without written consent of Pantex Pty Ltd.

Checked	
Drawn	NW
Date	April 2012
Scale	1 : 50
Page Size	A3

Project	
Stage 9 The Village On Blain Blain Street, Blackwater	
Client	
BAV Trust	
Drawing Title	
Guest Laundry and Linen Store	
Drawing Number	Rev
6978 - A004	1

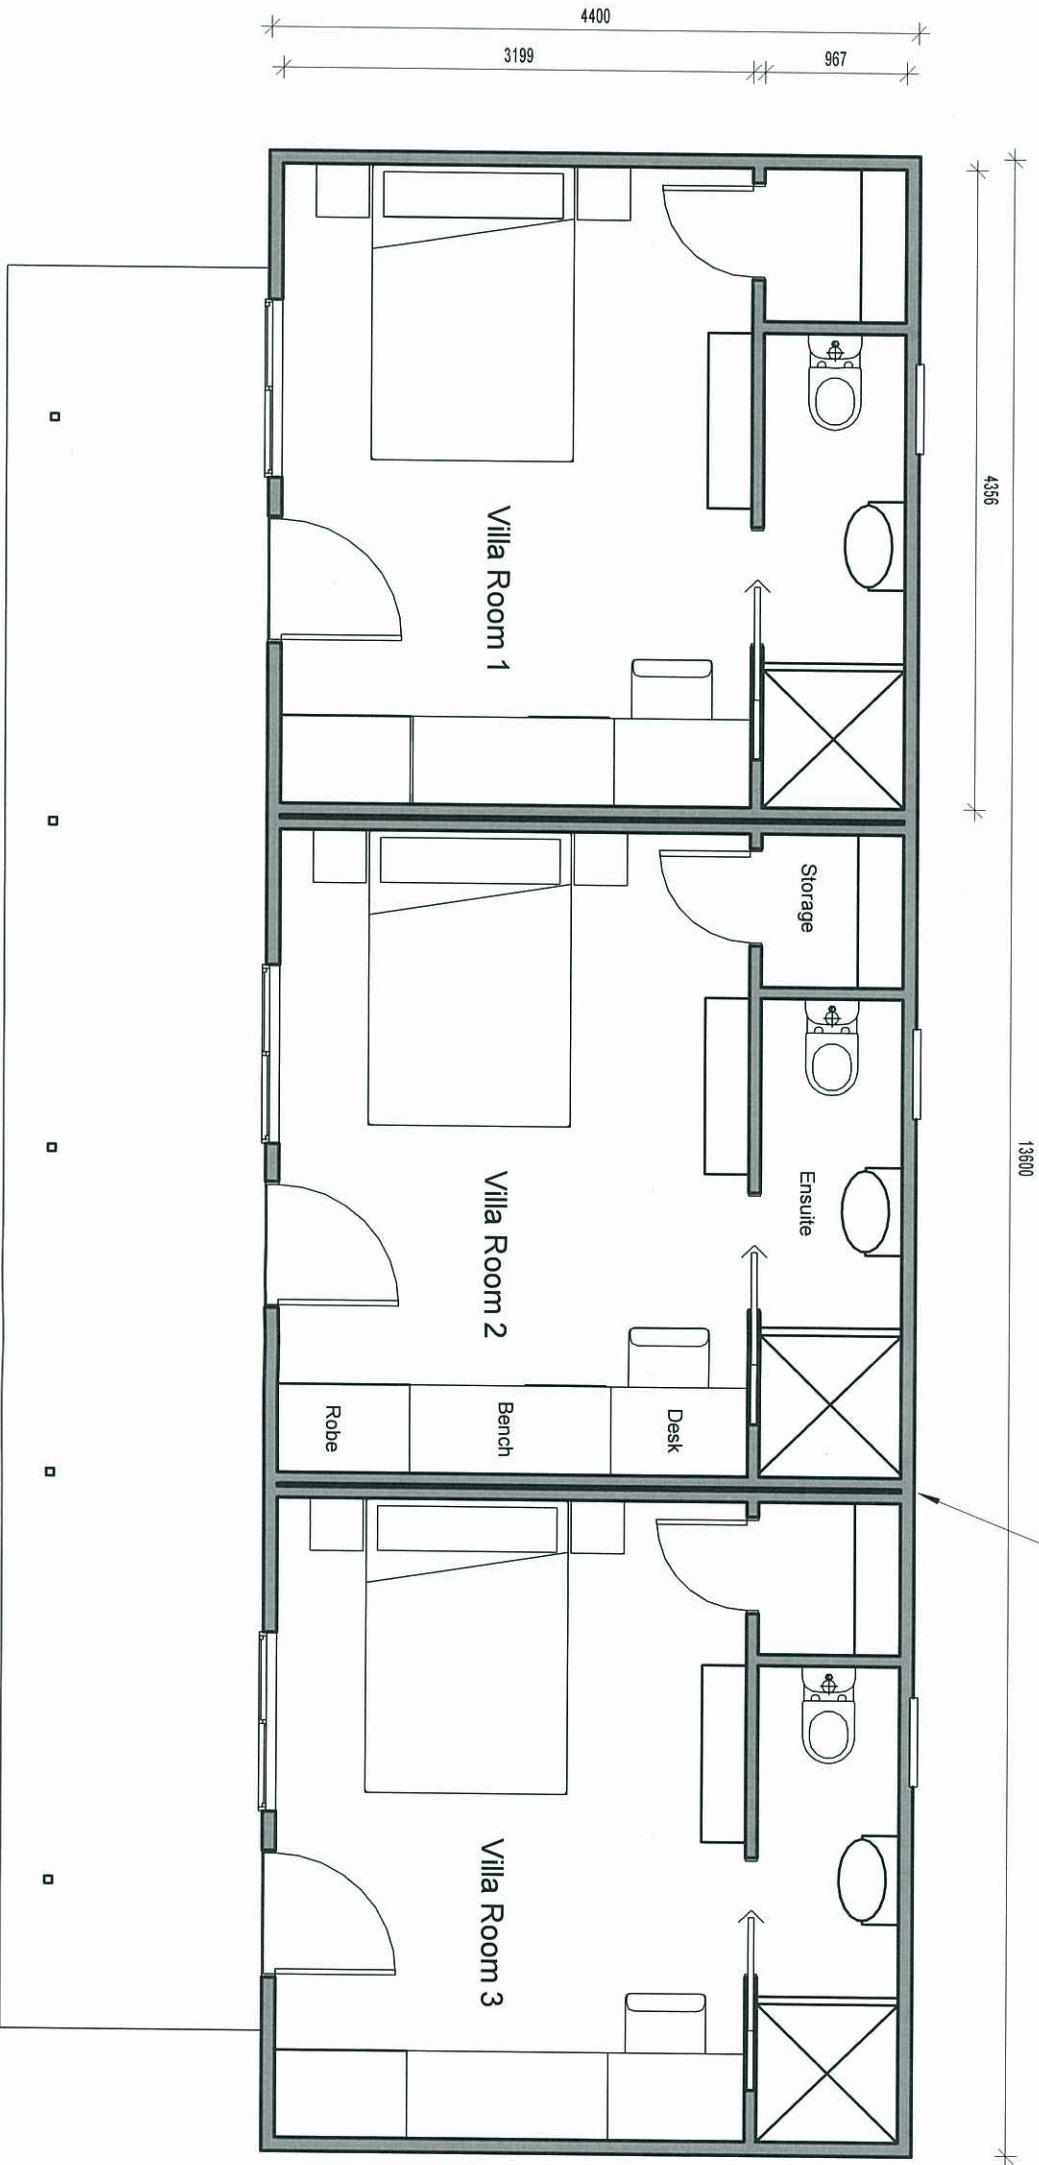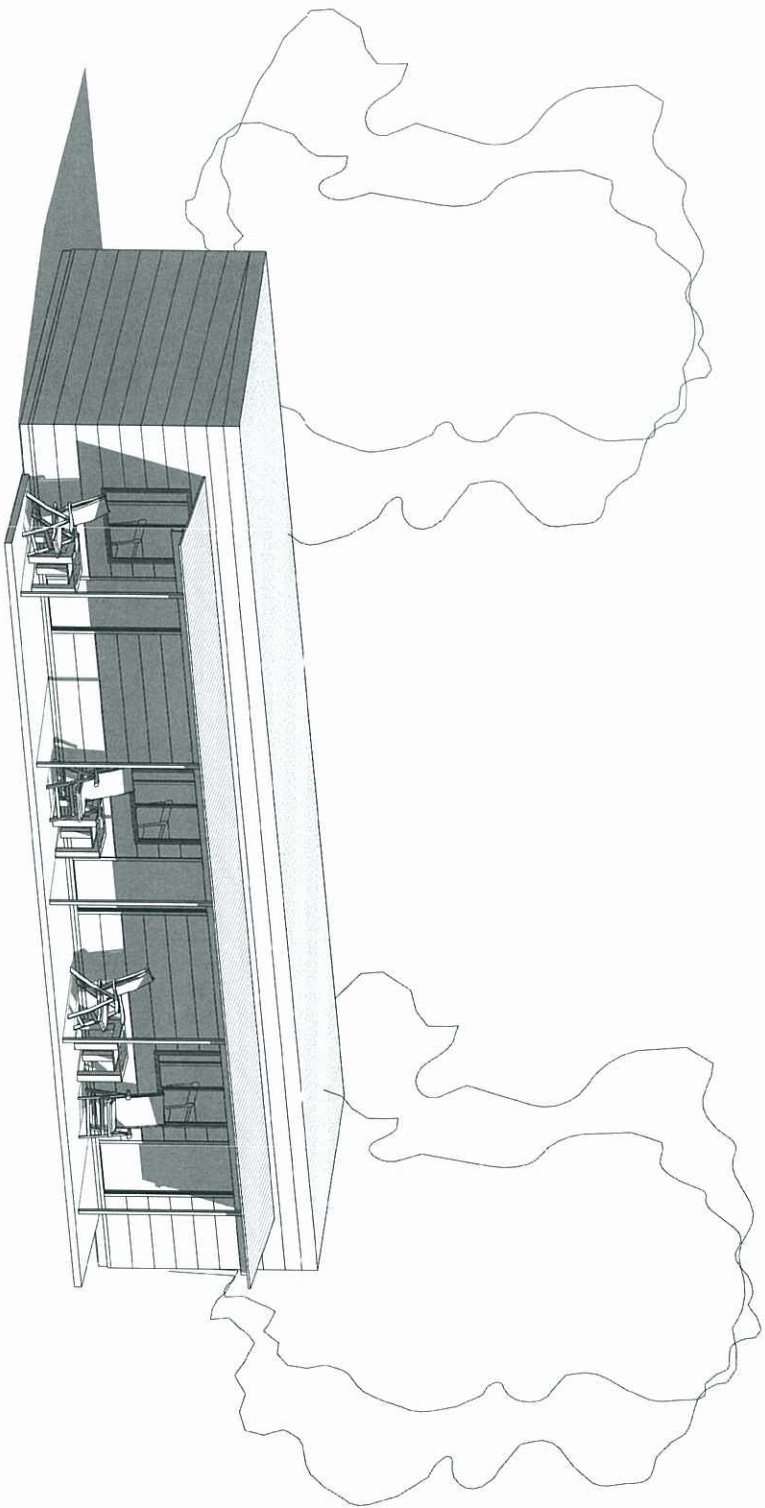

PLANS AND DOCUMENTS
referred to in the ULDA
APPROVAL dated 21 / 8 / 12

			NW
			By
			App.
1	10.05.12	Issued for DA	
Rev	Date	Description	



Pantex P/L	
ABN: 32 010 563 470	
Level 1 Norwin Centre	
15 Discovery Drive,	
North Lakes, 4509 Queensland, Australia	
(PO Box 959 North Lakes, 4509 Queensland)	
Telephone 61 7 3482 0900	
Facsimile 61 7 3482 0999	
Email mail@pantex.com.au	
Copyright: Copyright of this drawing belongs to Pantex Pty Ltd. No part of this drawing shall be reproduced without written consent of Pantex Pty Ltd.	
Checked	
Drawn	NW
Date	10.05.12
Scale	1 : 50
Page Size	A3
Project	
The Village on Blain	
Blain Street	
Blackwater	
Client	
The Village on Blain	
Drawing Title	
Villa Units	
Drawing Number	Rev
6978 - A005	1