



SECTION A
SCALE (A3): 1:50
SCALE (A3): 1:100

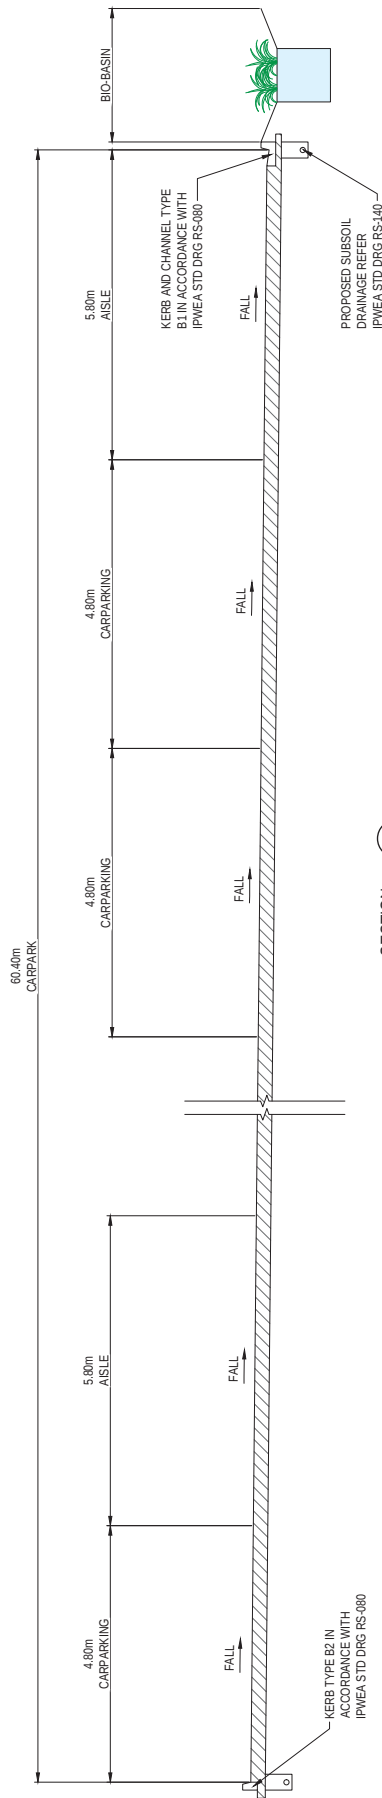

SECTION B
SCALE (A3): 1:50
SCALE (A3): 1:100

ROADWORKS NOTES

1. ALL DIMENSIONS ARE IN METRES UNLESS OTHERWISE SHOWN.
2. CONTRACTOR TO LIAISE WITH ALL THE RELEVANT SERVICE AUTHORITIES TO ASCERTAIN SERVICES PRESENT ON-SITE. ANY ALTERATION WORKS TO SERVICES WILL BE CARRIED OUT BY THAT SERVICE AUTHORITY ONLY.
3. THE CONTRACTOR SHALL NOTIFY THE SUPERINTENDENT PRIOR TO COMMENCEMENT OF DEMOLISHING ANY EXISTING STRUCTURES WITHIN THE SITE AREAS.
4. NOT WITHSTANDING THE LIMITS OF CUTTING AND FILLING SHOWN ON THE CROSS SECTIONS, THE ACTUAL LIMITS SHALL BE DETERMINED ON-SITE BY THE SUPERINTENDENT DURING CONSTRUCTION AND SIMILARLY THE FINISHED SURFACE CONTOURS MAY BE ADJUSTED BY WRITTEN DIRECTION OF THE SUPERINTENDENT DURING CONSTRUCTION AFTER AMENDED DRAWINGS HAVE BEEN APPROVED BY COUNCIL / EDQ.
5. ALL ALLOTMENT FILL IS TO BE COMPACTED TO THE REQUIREMENTS OF AS3798:2007 AND IN ACCORDANCE WITH CURRENT SCREDDQ SPECIFICATIONS.
6. MATCH TO EXISTING AC PAVEMENT EXTENSION OR WIDENING TO BE IN ACCORDANCE WITH IPWEA STD DRG RS-170.
7. SUBGRADE TEST RESULTS TO BE FORWARDED TO SUPERINTENDENT FOR DETERMINATION OF BOX DEPTHS PRIOR TO EXCAVATION TESTS SHALL INCLUDE SOAKED CBR AND/OR OTHER TESTS AS REQUESTED BY THE SUPERINTENDENT. THE CONTRACTOR SHALL ALLOW ADEQUATE TIME FOR COUNCIL/EDQ APPROVAL OF PAVEMENT DESIGN.
8. LEVELS FOR KERB AND CHANNELLING/EDGE OF PAVEMENT CONSTRUCTION ARE AT EQUAL INTERVALS AT LIP OF CHANNEL UNLESS SHOWN OTHERWISE.
9. SIDE DRAINS TO BE CONSTRUCTED UNDER ALL KERBS AND ALL KERB AND CHANNEL AS PER SCC STANDARDS. REFER TO SCC STD DRG RS-140 FOR DETAILS.

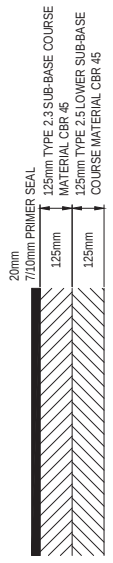

PLANS AND DOCUMENTS
referred to in the PDA
DEVELOPMENT APPROVAL

Approval no: DEV2019/1090
Date: 6th February 2020

CARPARK PAVEMENT DETAIL

FILE: 22-11-19 DATE: 22-11-19 USER: NICK WILKINS

REVISION		DATE	BY	CHKD	APP'D	DATE
A	1	22-11-19				
B	2					
C	3					
D	4					
E	5					
F	6					
G	7					

REVISION		DATE	BY	CHKD	APP'D	DATE
A	1	22-11-19				
B	2					
C	3					
D	4					
E	5					
F	6					
G	7					

REVISION		DATE	BY	CHKD	APP'D	DATE
A	1	22-11-19				
B	2					
C	3					
D	4					
E	5					
F	6					
G	7					

SUNCENTRAL PTY LTD

SunCentral
Infrastructure

calibre
© calibregroup.com

SUN CENTRAL
K1, K2, L1 & L2 TEMPORARY
CARPARK

DECLARATION
ALL DIMENSIONS TO BE CHECKED ON SITE BY CONTRACTOR
ALL DIMENSIONS TO BE CHECKED ON SITE BY CONTRACTOR
DO NOT SCALE

ROADWORKS LAYOUT
DETAILS AND SECTIONS

PROJECT No: 19-000375
DRAWING No: 105
REVISION: -