


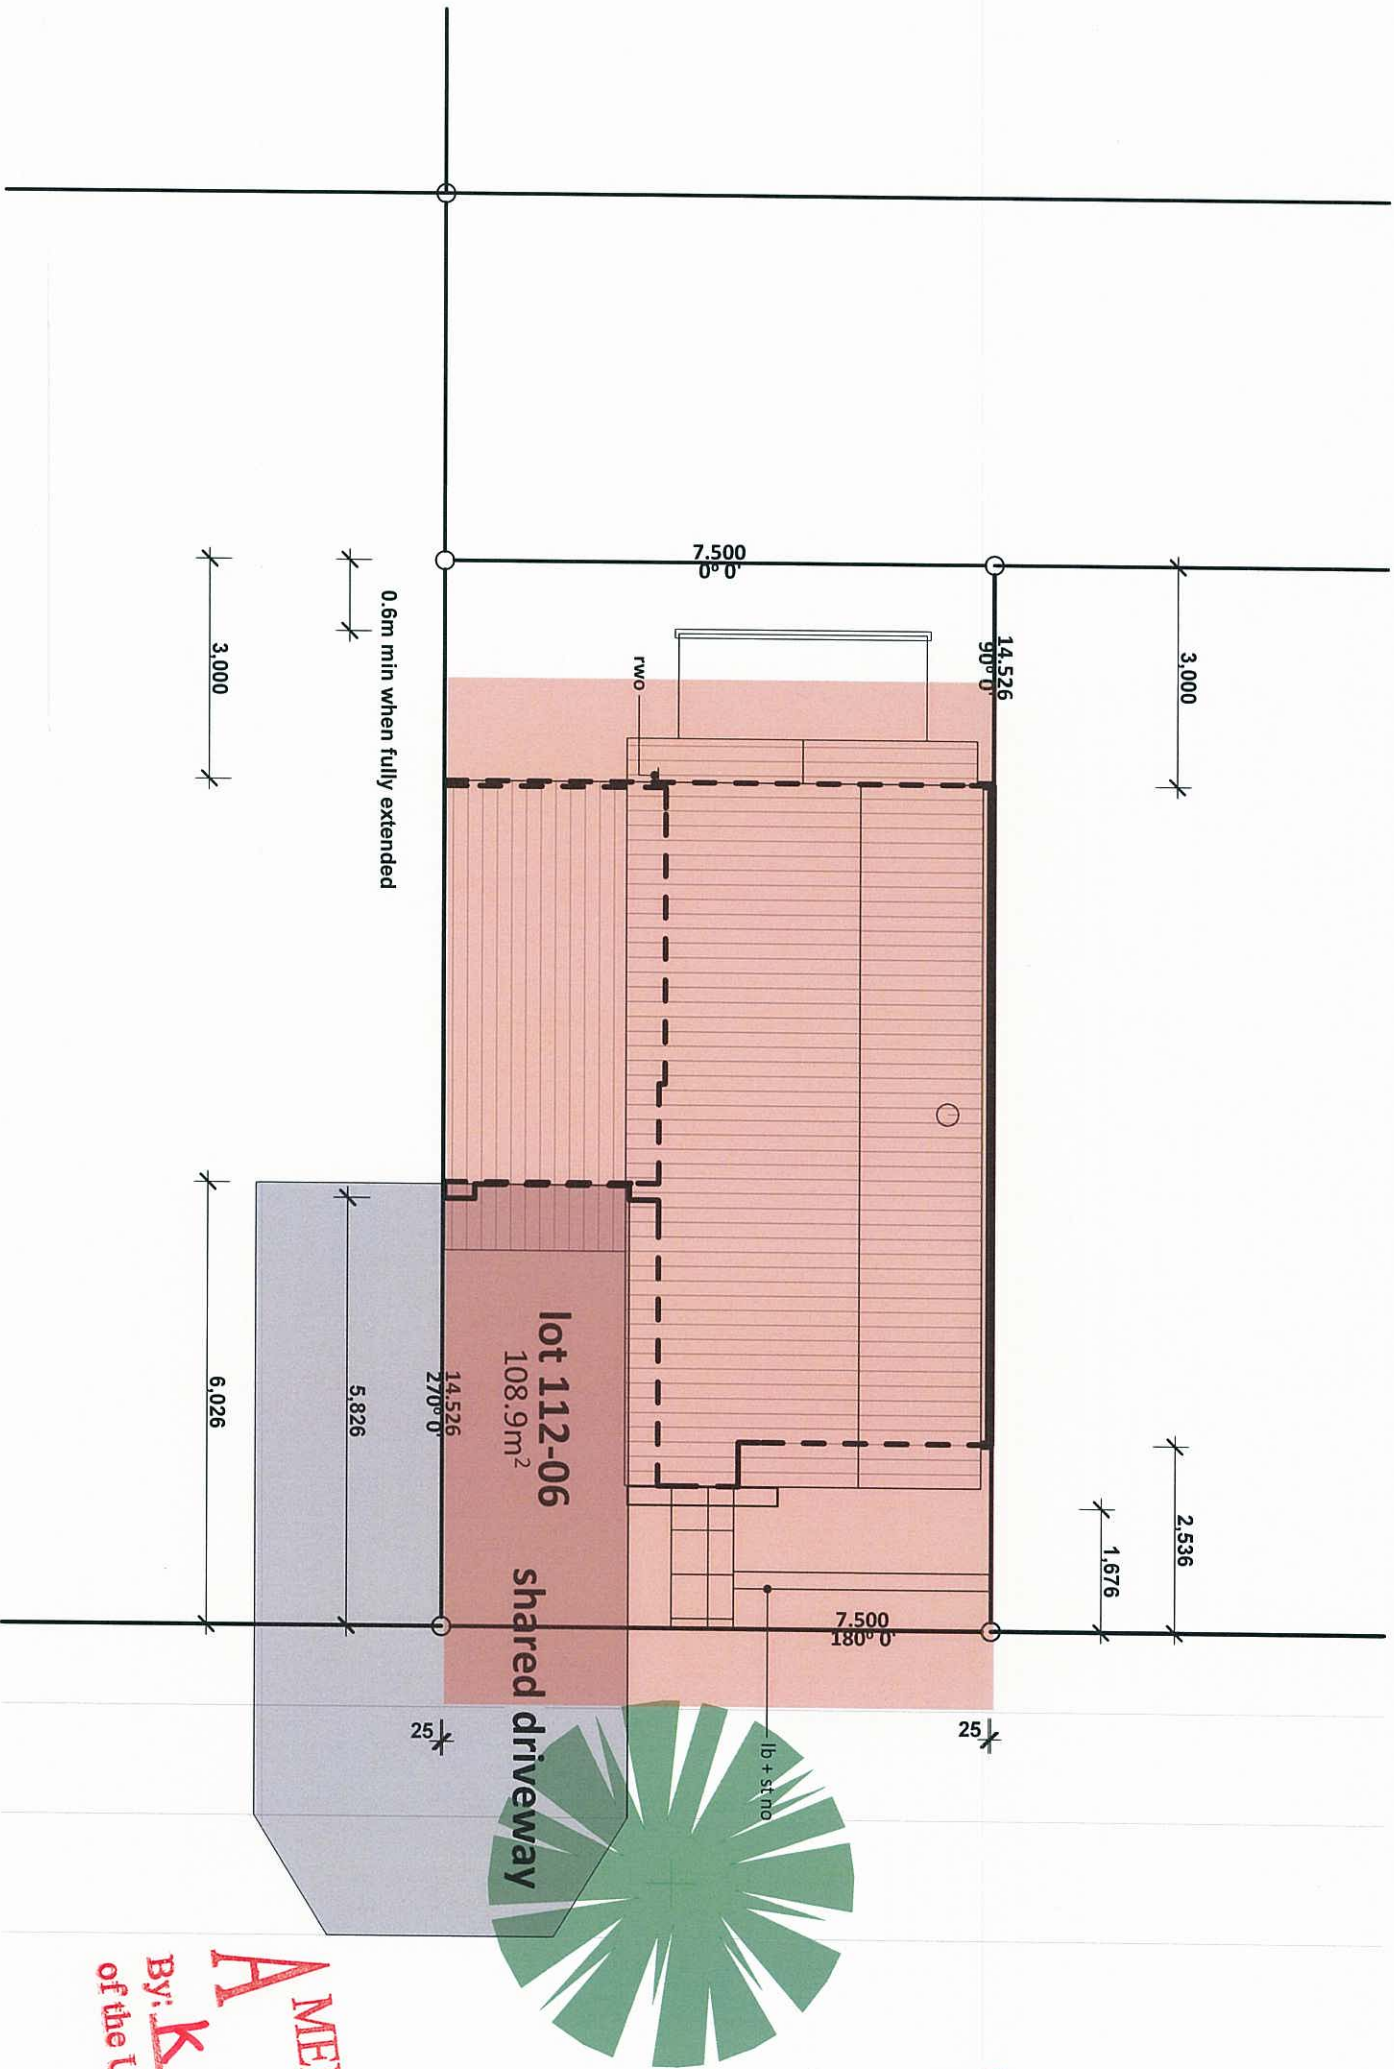

PLANS AND DOCUMENTS
referred to in the ULDA
APPROVAL dated 20/6/12

AMENDED IN RED
19 JUN 2012
By: K McGill (name)
of the ULDA

Not part of this approval

TYPE E1

This plan may not be photocopied without the express written authority of the ULDA. The ULDA is not responsible for any errors or omissions in the drawings and drawings remain in the ownership and control of the ULDA unless expressly written permission has been granted otherwise.

Contours and other base site data shown on this drawing have been derived from a combination of sub-constant drawings obtained in digital format.

This Drawing was prepared for the purpose and exclusive use of the ULDA to obtain consent for the construction of the building and is not to be used for any other purpose without the written consent of the ULDA.

Figured dimensions take precedence over scaled values.

The Builder is responsible for the site verification of all dimensions.

DO NOT SCALE DIMENSIONS.

AMMENDMENTS

A

16/09/11

Issued for Builder's Pricing

ad

AD

urban land development authority

Ground Floor

internal area

40.1 m²

carport

17.0 m²

pos

13.2 m²

sub-total

57.1 m²

First Floor

internal area

40.7 m²

balcony

40.7 m²

sub-total

80.7 m²

GFA

cover area

57.1 m²

N

Client

Heneghan Design Collective

Project Name

Urban Land Development Authority

Drawing Title:

Site & Location Plan

Status: DD

Scale: 1:100

@ A3

Date: 16/09/11

Drawn by: ad

Project No:

ULD009

Drawing No.:

DD 01.01

Lot 06 - Sprout Garden Terrace (E1)

112-06

A

DD 01.01

degenhart
SHEDD

