

PLANS AND DOCUMENTS
referred to in the PDA
DEVELOPMENT APPROVAL

Approval no: DEV2019/1076
Date: 26-Mar-2020



WILLIAM

GEORGE

STREET

STREET

MARGARET

STREET

201
5163 m²

200
736 m²

CP882348

DP289461

Screw Pld in pavers
Cor Bldg
1-0NE, 0-68SE

High window
awning
0-05SE

Face of Bldg
1-0NE


Decorative Trim
attached to Bldg
up to 0-39SE

Gutter
up to 0-16SE

587
SL10897
(in Strata)

588
SL10897
(in Strata)

Scale 1:500

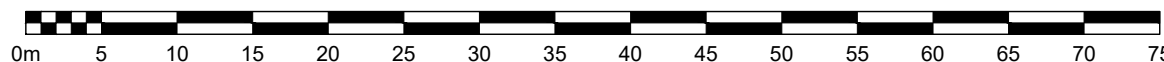

- NOTES:
1. Drawn to scale on an A3 sheet.
 2. All dimensions and areas are subject to final survey and approval by E.D.Q.
 3. Architectural Information provided by Cottepark & is proposed only.


A	Original Issue	SDS	30/9/2019
Issue	Revision	Int	Date

Title:
**Plan of Proposed Lots
200 & 201**
Cancelling Lot 2 on B32444

Client:	DESTINATION BRISBANE CONSORTIUM		
Locality:	BRISBANE CITY		
Local Gov:	BCC	Prepared By:	SDS
Surveyed By:		Approved:	CWW
Date Created:	30/9/2019	Scale:	1:500
Comp File:			
Plan No:	13293_311_PRO		

PLANS AND DOCUMENTS
referred to in the PDA
DEVELOPMENT APPROVAL

Approval no: DEV2019/1076
Date: 26-Mar-2020

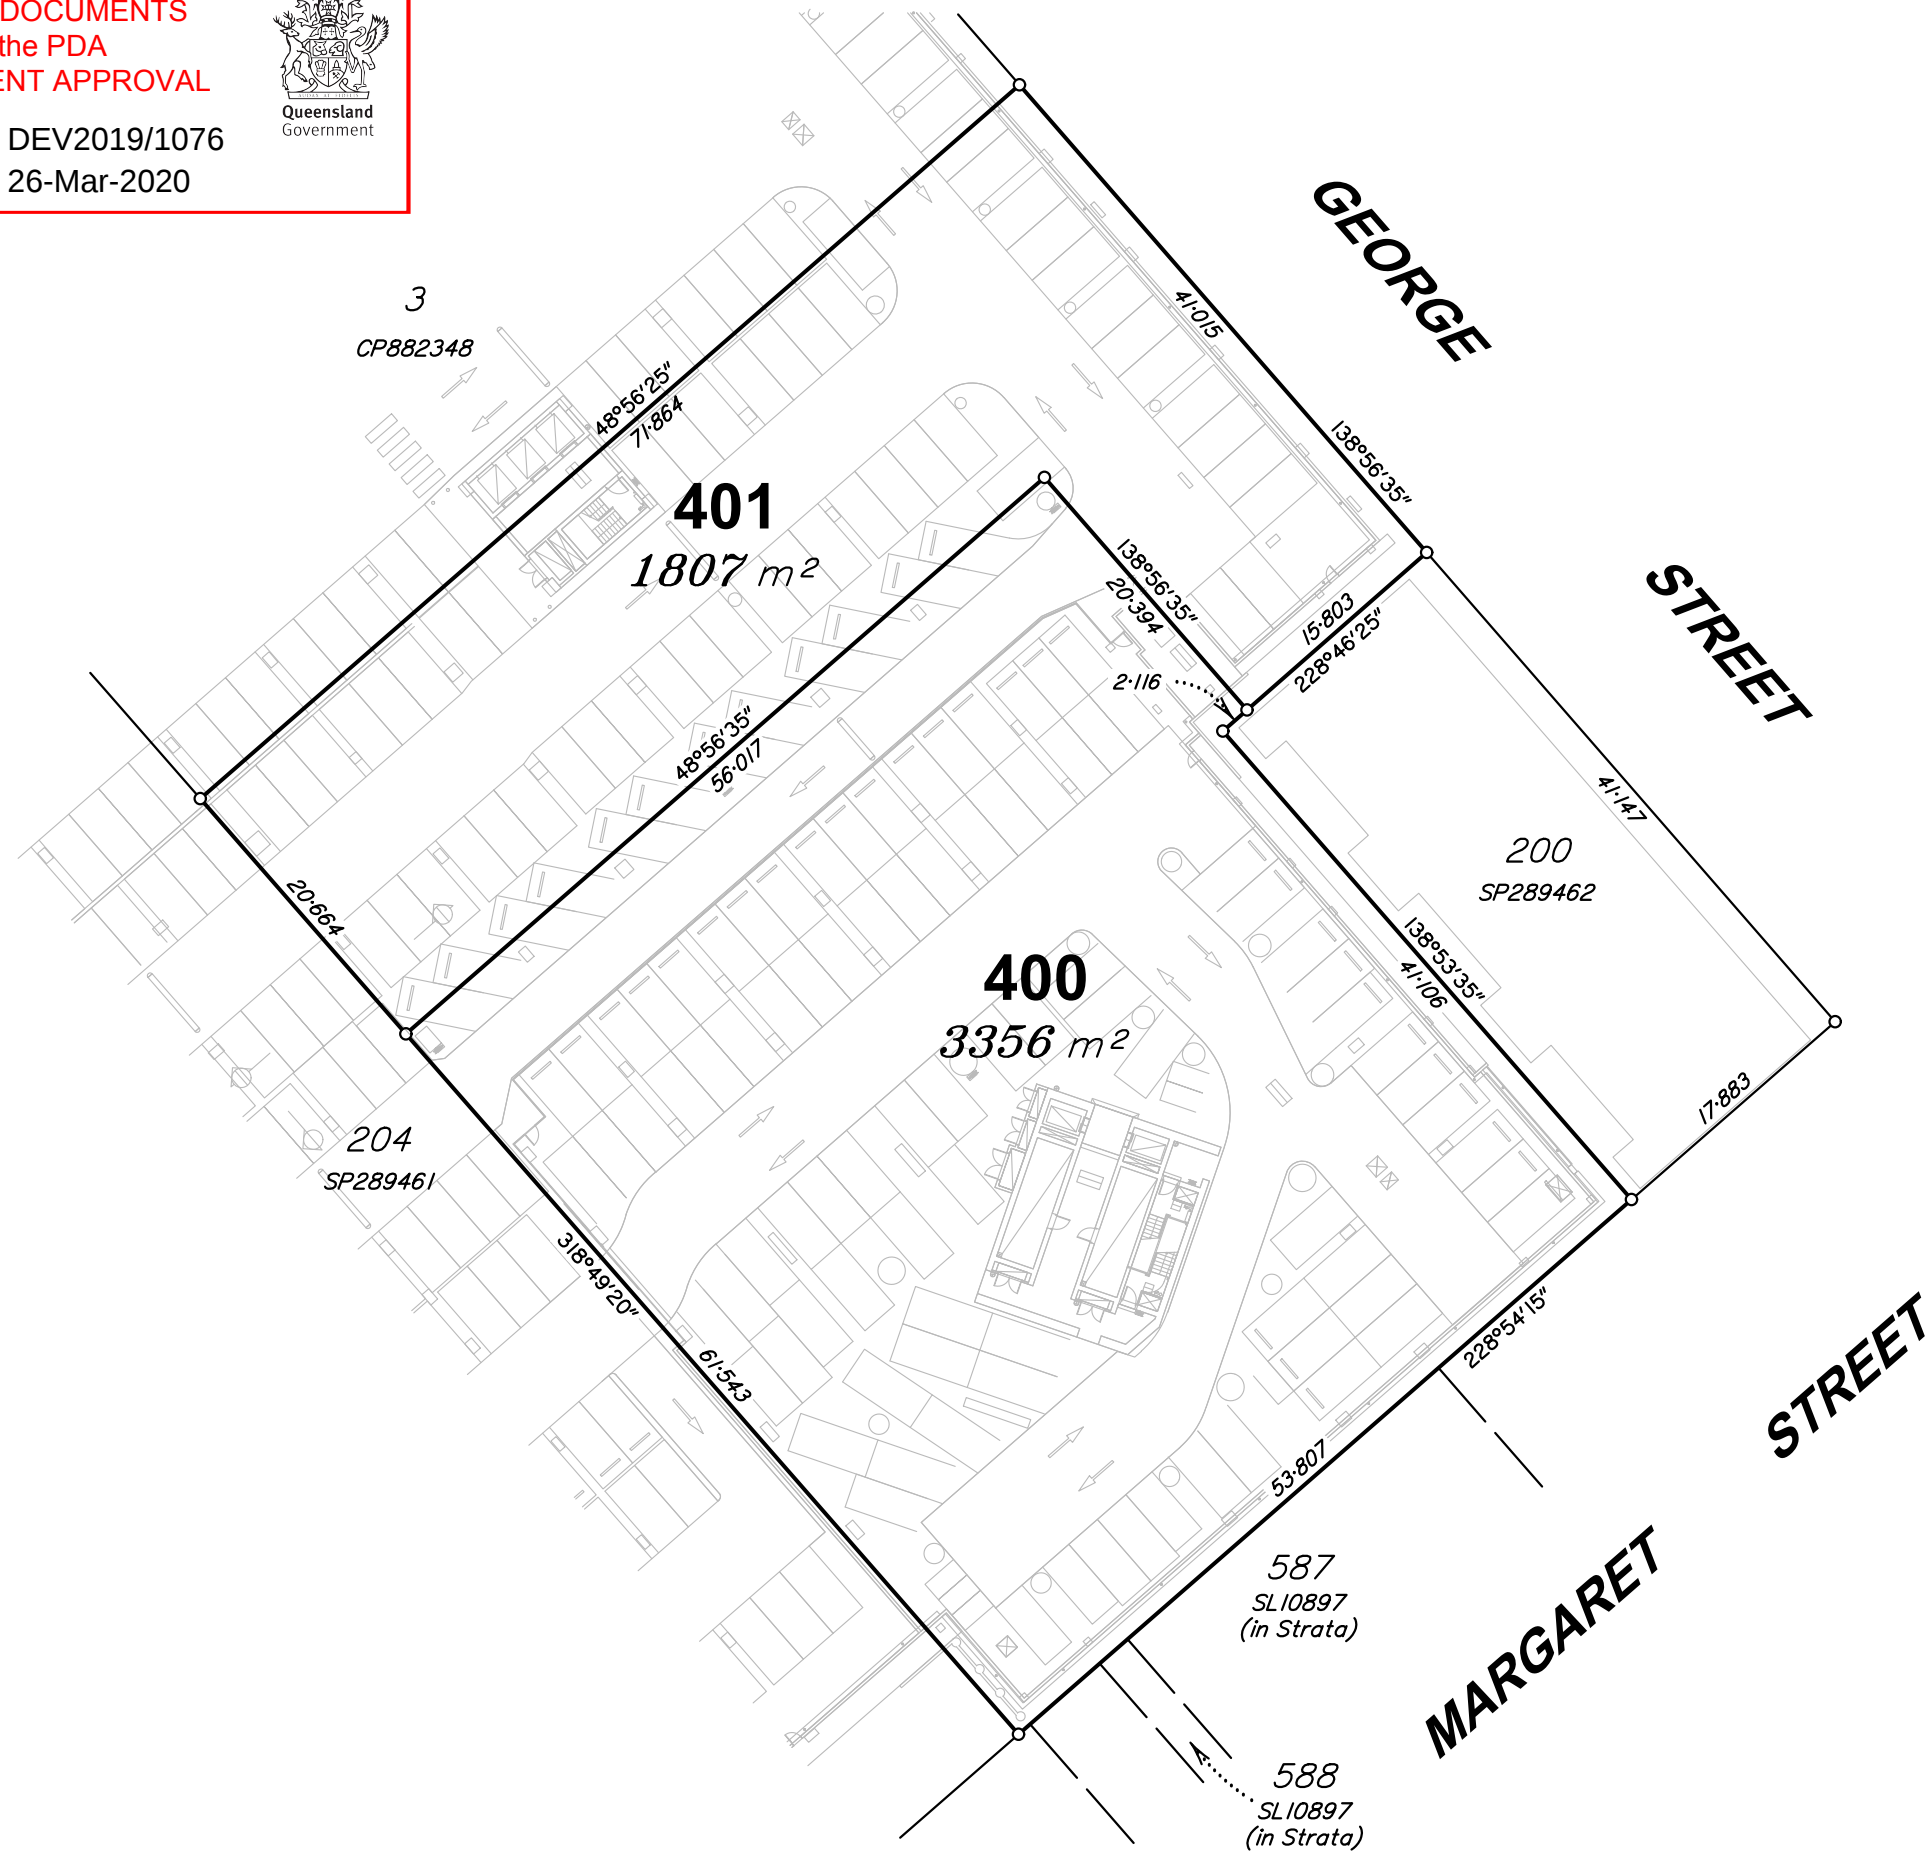

- NOTES:
1. Drawn to scale on an A3 sheet.
 2. All dimensions and areas are subject to final survey and approval by E.D.Q.
 3. Architectural Information provided by Cottepark & is proposed only.

A	Original Issue	SDS	30/9/2019
Issue	Revision	Int	Date

Title:
**Plan of Proposed Lots
400 & 401**

Cancelling Lot 201 on SP289462

Client:	DESTINATION BRISBANE CONSORTIUM		
Locality:	BRISBANE CITY		
Local Gov:	BCC	Prepared By:	SDS
Surveyed By:		Approved:	CWW
Date Created:	30/9/2019	Scale:	1:500
Comp File:			
Plan No:	13293_312_PRO		