




INSET C
SCALE: 1:50(A1)
SCALE: 1:100(A3)

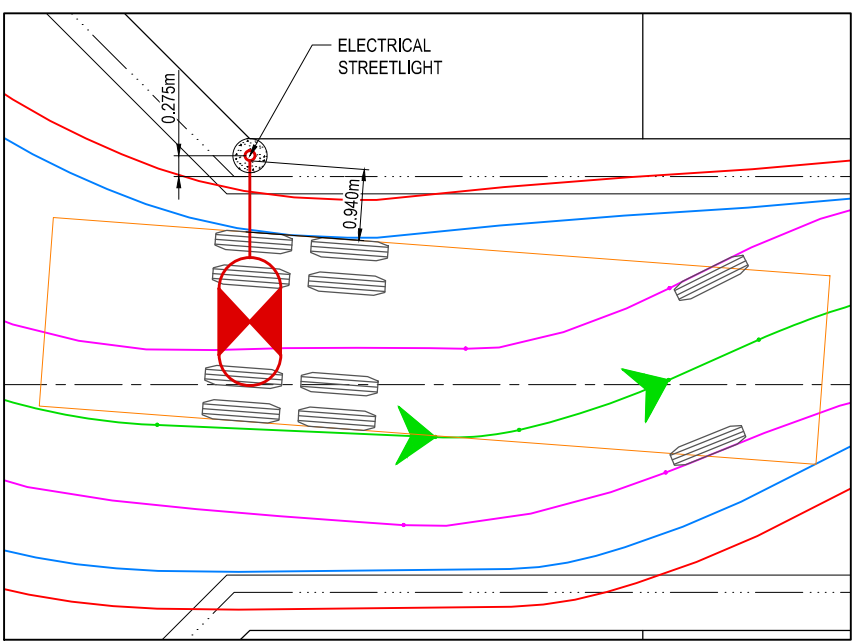

INSET D
SCALE: 1:50(A1)
SCALE: 1:100(A3)

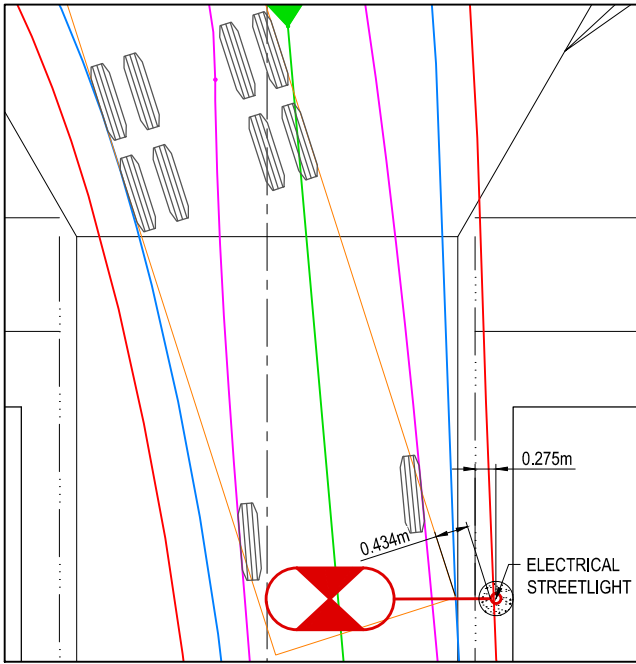

INSET E
SCALE: 1:50(A1)
SCALE: 1:100(A3)

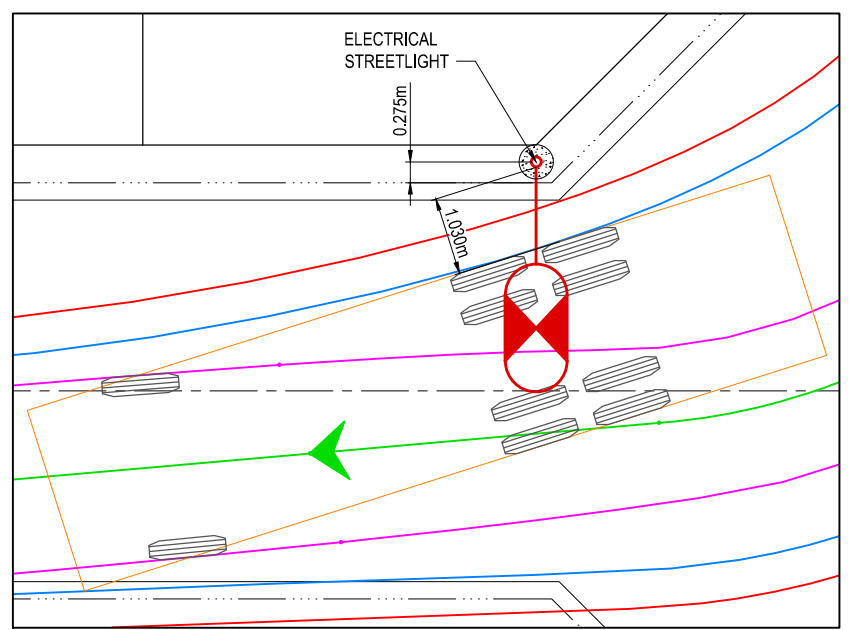

INSET F
SCALE: 1:50(A1)
SCALE: 1:100(A3)


REVISION	DATE	ISSUE DETAILS
1	18.03.20	ISSUED FOR APPROVAL

DRAWN	DESIGN	DRAWN CHECK	STATUS
CHC	AA		

FOR APPROVAL
NOT FOR CONSTRUCTION

APPROVED
DANIEL COLLINS RPEQ 18631

FOR & ON BEHALF OF CALIBRE CONSULTING (QLD) PTY LTD

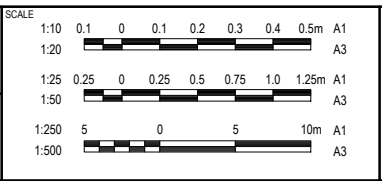

CLIENT

ECONOMIC DEVELOPMENT QUEENSLAND



PROJECT

CARSELDINE URBAN VILLAGE STAGE 1

DISCLAIMER
ALL DIMENSIONS TO BE CHECKED ON SITE BY CONTRACTOR PRIOR TO CONSTRUCTION. USE WRITTEN DIMENSIONS ONLY. DO NOT SCALE.

DRAWING TITLE	PROJECT No.	DRAWING No.	REVISION
ELECTRICAL STREETLIGHTS AND TURN PATHS SHEET 2 OF 2	15-003002.01	SK-1351	1

PDA. REF NO. DEV----/---