



LEGEND

- PROPOSED BARRIER KERB ONLY TYPE 'E'
- PROPOSED BARRIER KERB & CHANNEL TYPE 'E'
- PROPOSED CONCRETE INVERT
- PROPOSED EDGE THICKENING
- PROPOSED MOUNTABLE WITH BACKING STRIP
- EXISTING EDGE OF BITUMEN
- KERB TRANSITION
- 25.00m (R-R) (R-R) ROAD RESERVE
- 25.00m (K-K) (K-K) KERB INVERT TO KERB INVERT
- PROPOSED AC SURFACING
- PROPOSED TWO COAT SEAL SURFACING
- PROPOSED CONCRETE SURFACING
- PROPOSED 1.5m FOOTPATH
- PROPOSED 3.0m CYCLEWAY
- PROPOSED LEFT TURN


SIGN LEGEND

- SINGLE STREET NAME SIGN
- DOUBLE STREET NAME SIGN
- ROAD SIGN WITH SIGN IDENTIFIER
- DOUBLE POST SIGN

PAVEMENT MARKING LEGEND

PAVEMENT MARKINGS	LENGTH(m)	GAP(m)	WIDTH(mm)
PARKING BAY LINE (PL)	-	-	100
CONTINUITY LINE (CL)	1.0	3.0	200
UNBROKEN LANE LINE (ULL)	-	-	100
EDGE LINE (EL)	-	-	100
GIVE WAY LINE (GWL)	0.6	0.6	300
BARRIER LINE (BL)	-	-	80
SEPERATION LINE (SL)	3.0	9.0	80
YELLOW EDGE LINE (YEL)	-	-	100

NOTE:
ALL ROAD CROSS SECTIONS ARE AS PER RPS PLAN 128180-39C

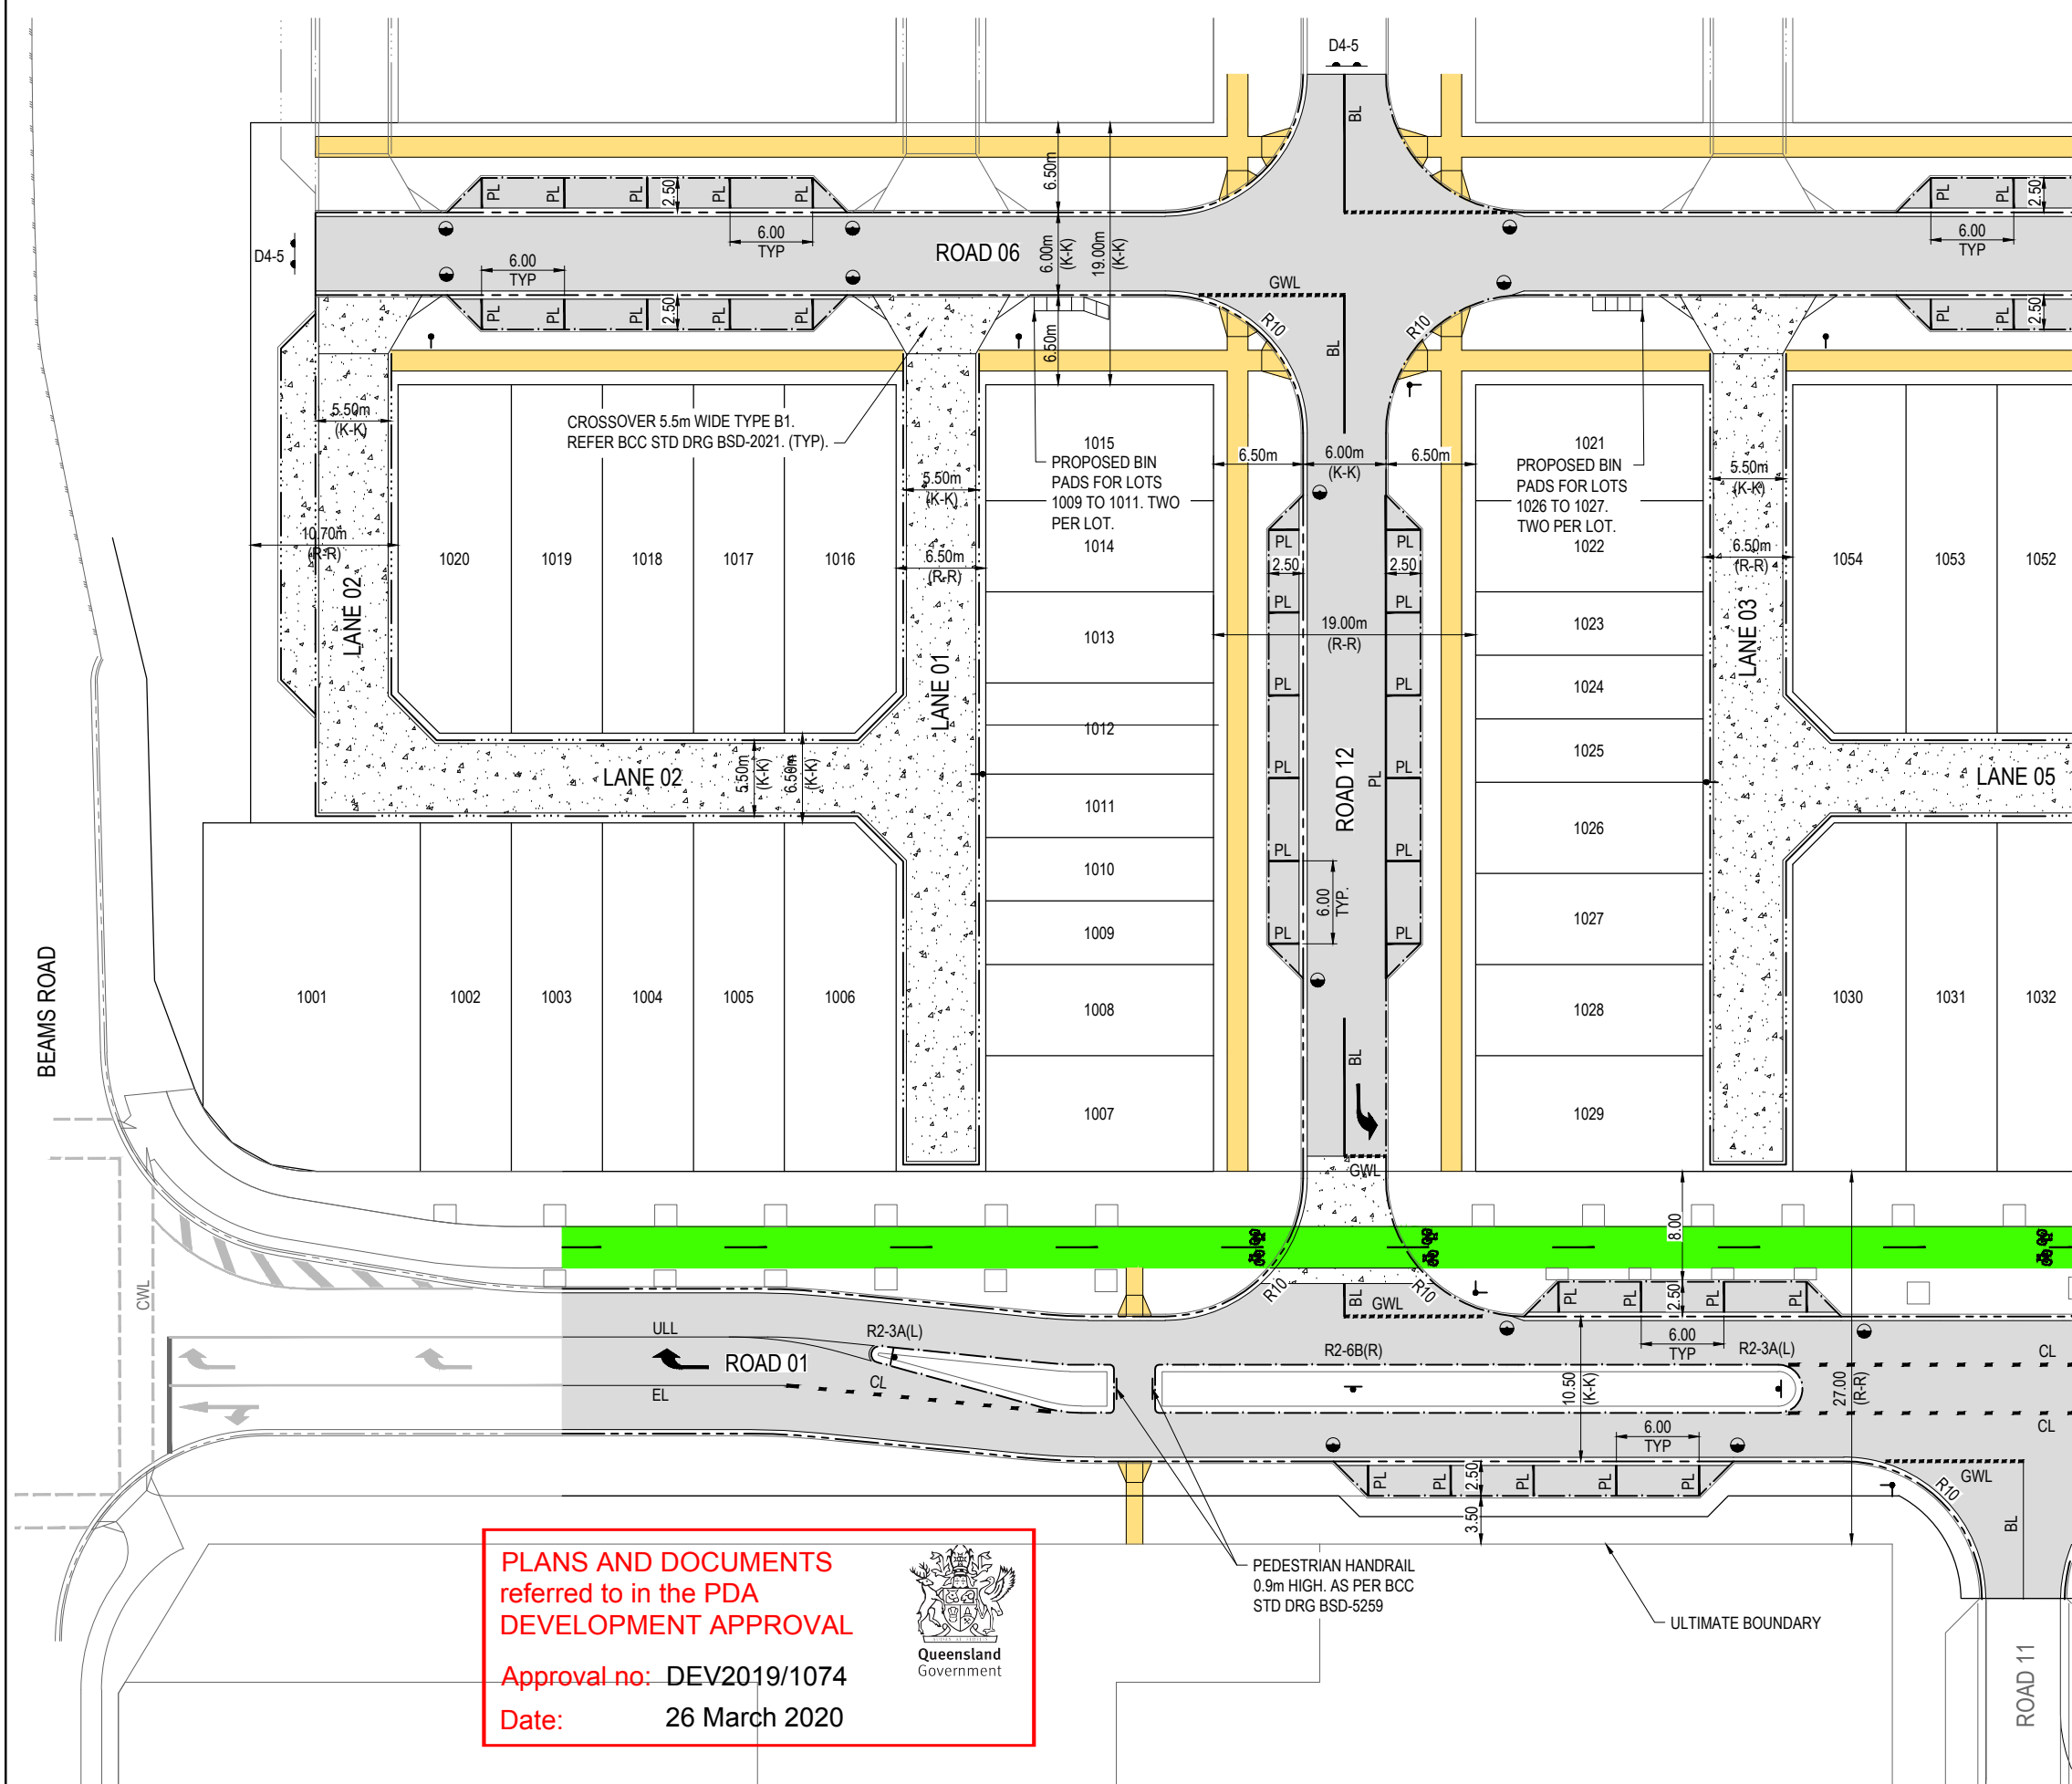

PLANS AND DOCUMENTS referred to in the PDA DEVELOPMENT APPROVAL
 Approval no: DEV2019/1074
 Date: 26 March 2020



PEDESTRIAN HANDRAIL
0.9m HIGH. AS PER BCC
STD DRG BSD-5259

ULTIMATE BOUNDARY



REVISION 1 19.12.19 ISSUED FOR APPROVAL		DRAWN CHC		DESIGN AA		DRAWN CHECK STATUS FOR APPROVAL NOT FOR CONSTRUCTION		SCALE 1:250 5 0 5 10m A1 1:500		CLIENT ECONOMIC DEVELOPMENT QUEENSLAND		PROJECT CARSELDINE URBAN VILLAGE STAGE 1		DRAWING TITLE ROAD FUNCTIONAL LAYOUT PLAN SHEET 1 OF 2	
DESIGN CHECK APPROVED DANIEL COLLINS RPEQ 18631						FOR & ON BEHALF OF CALIBRE CONSULTING (QLD) PTY LTD		PROJECT No. 15-003002.01		DRAWING No. RF1		REVISION 1			



DISCLAIMER
ALL DIMENSIONS TO BE CHECKED ON SITE BY CONTRACTOR PRIOR TO CONSTRUCTION. USE WRITTEN DIMENSIONS ONLY, DO NOT SCALE.

PDA. REF NO. DEV----/---


JOIN FOR CONTINUATION, REFER DRG No. 15-003002.01-RF2 LINE

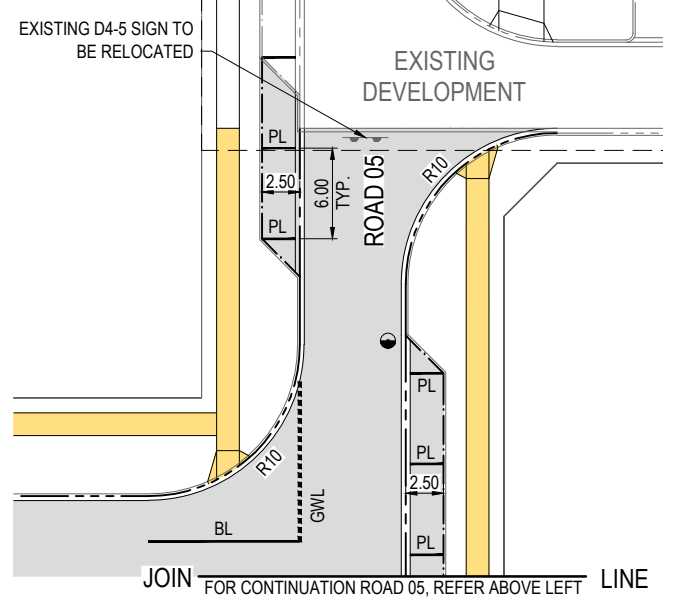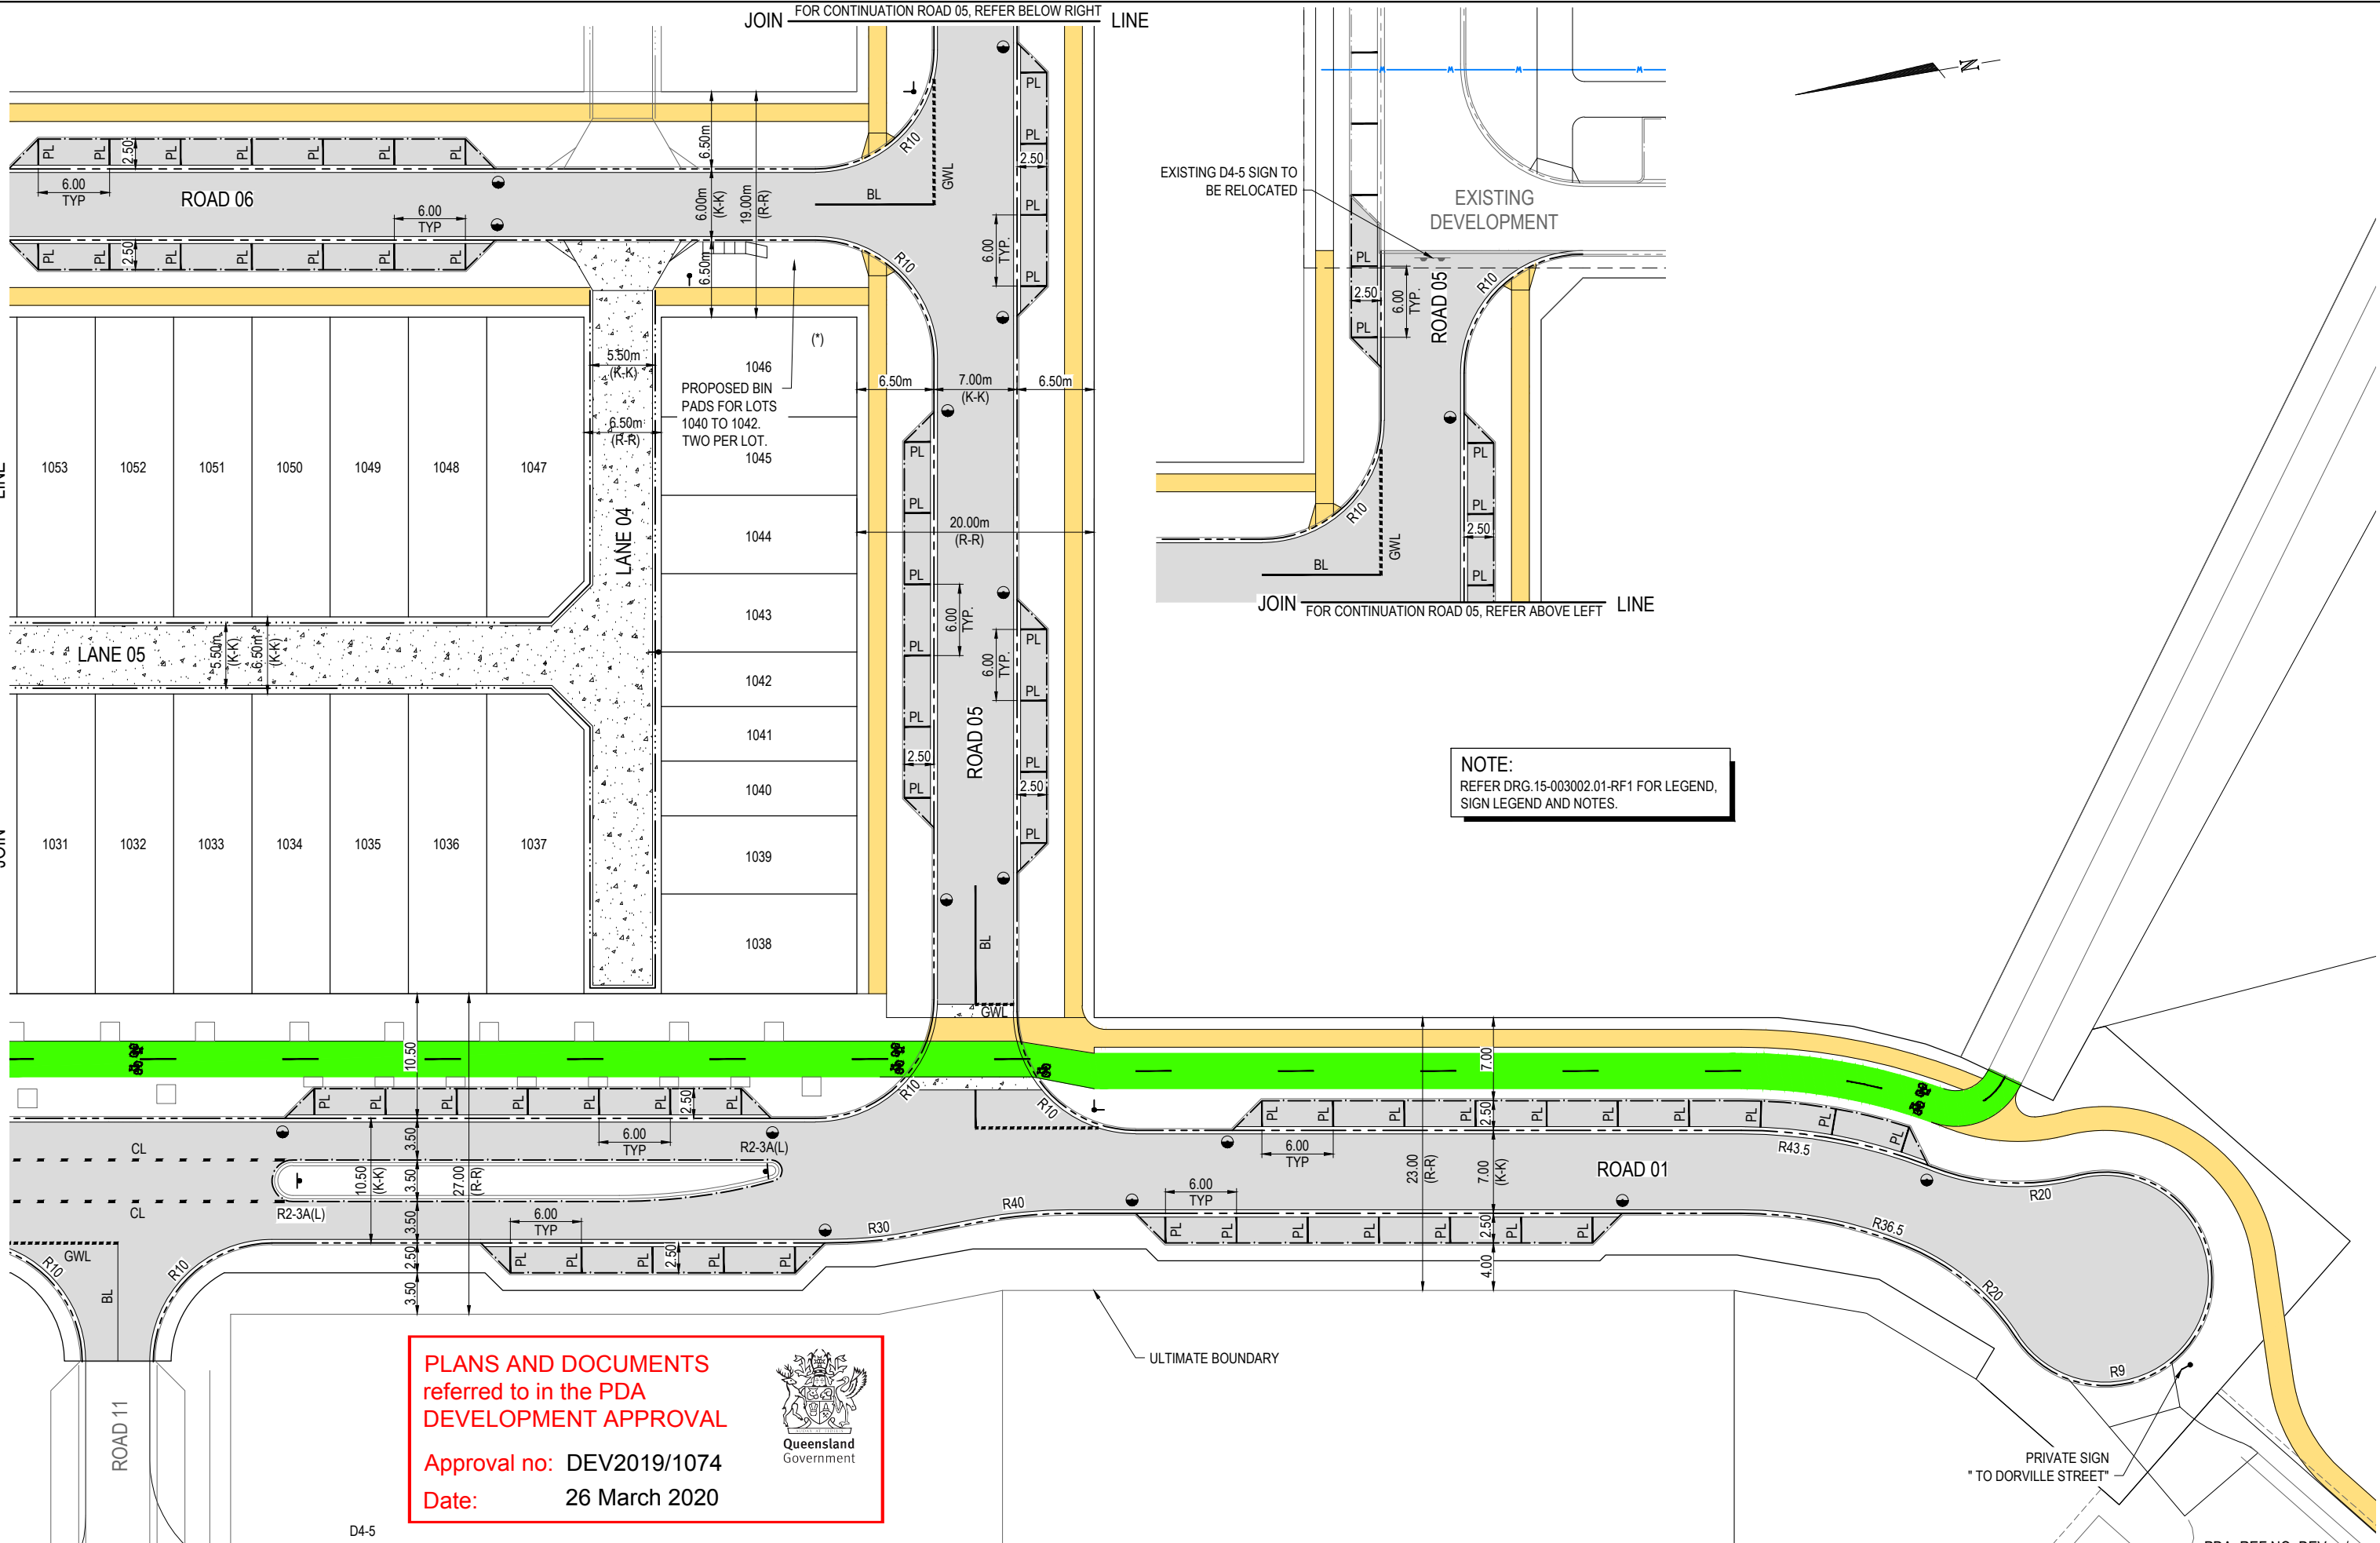


NOTE:
REFER DRG. 15-003002.01-RF1 FOR LEGEND,
SIGN LEGEND AND NOTES.

PLANS AND DOCUMENTS
referred to in the PDA
DEVELOPMENT APPROVAL

Approval no: DEV2019/1074
Date: 26 March 2020



REVISION 1 19.12.19 ISSUED FOR APPROVAL		DRAWN CHC		DESIGN AA		DRAWN CHECK []		STATUS FOR APPROVAL NOT FOR CONSTRUCTION		SCALE 1:250 0 5 10m A1 1:500 A3		CLIENT ECONOMIC DEVELOPMENT QUEENSLAND		PROJECT CARSELDINE URBAN VILLAGE STAGE 1		DRAWING TITLE ROAD FUNCTIONAL LAYOUT PLAN SHEET 2 OF 2			
DESIGN CHECK APPROVED DANIEL COLLINS RPEQ 18631								FOR & ON BEHALF OF CALIBRE CONSULTING (QLD) PTY LTD				<small>DISCLAIMER</small> ALL DIMENSIONS TO BE CHECKED ON SITE BY CONTRACTOR PRIOR TO CONSTRUCTION. USE WRITTEN DIMENSIONS ONLY, DO NOT SCALE.		PROJECT No. 15-003002.01		DRAWING No. RF2		REVISION 1	