


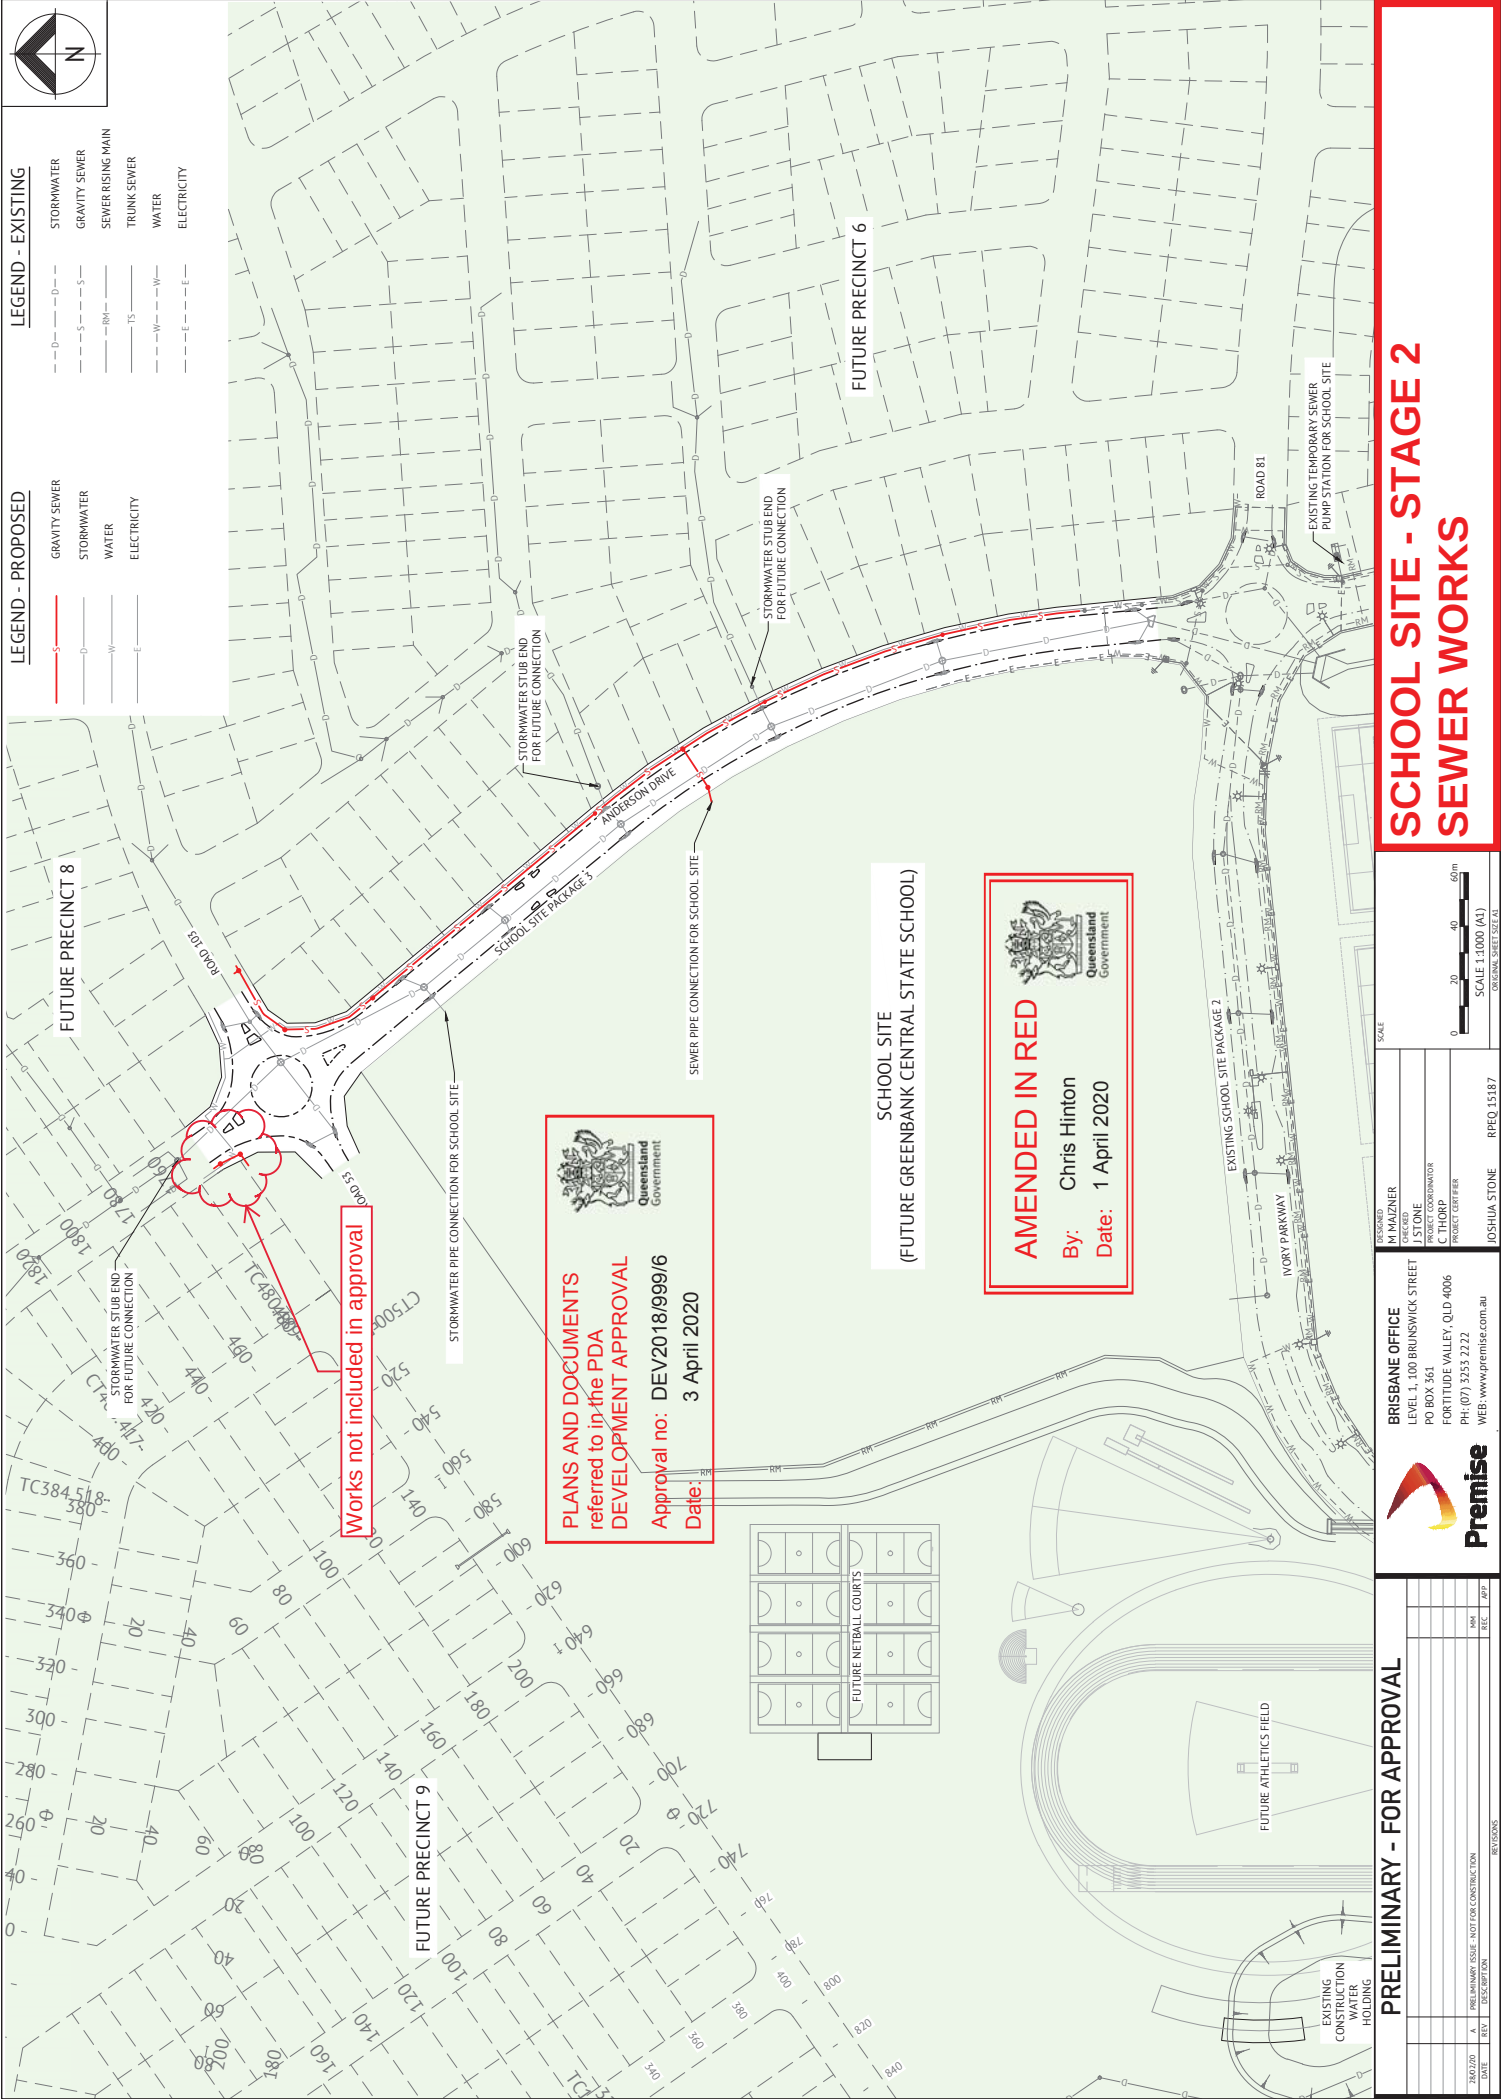

LEGEND - PROPOSED

- GRAVITY SEWER
- STORMWATER
- WATER
- ELECTRICITY

LEGEND - EXISTING

- STORMWATER
- GRAVITY SEWER
- SEWER RISING MAIN
- TRUNK SEWER
- WATER
- ELECTRICITY

PLANS AND DOCUMENTS
referred to in the PDA
DEVELOPMENT APPROVAL

Approval no: DEV2018/999/6
Date: 3 April 2020

AMENDED IN RED

By: Chris Hinton
Date: 1 April 2020

PRELIMINARY - FOR APPROVAL

DATE	REV	DESCRIPTION	BY	APP
28/07/20	A	PRELIMINARY ISSUE - NOT FOR CONSTRUCTION		

BRISBANE OFFICE
LEVEL 1, 100 BRUNSWICK STREET
PO BOX 361
FORTITUDE VALLEY QLD 4006
PH (07) 3253 2222
WEB: www.premise.com.au

DESIGNED: M HAZNER
CHECKED: J STONE
PROJECT COORDINATOR: C THORP
PROJECT CERTIFIER: JOSHUA STONE

SCALE: 1:1000 (A3)
ORIGINAL SHEET 507 (A3)

RPEQ 15187

**SCHOOL SITE - STAGE 2
SEWER WORKS**