


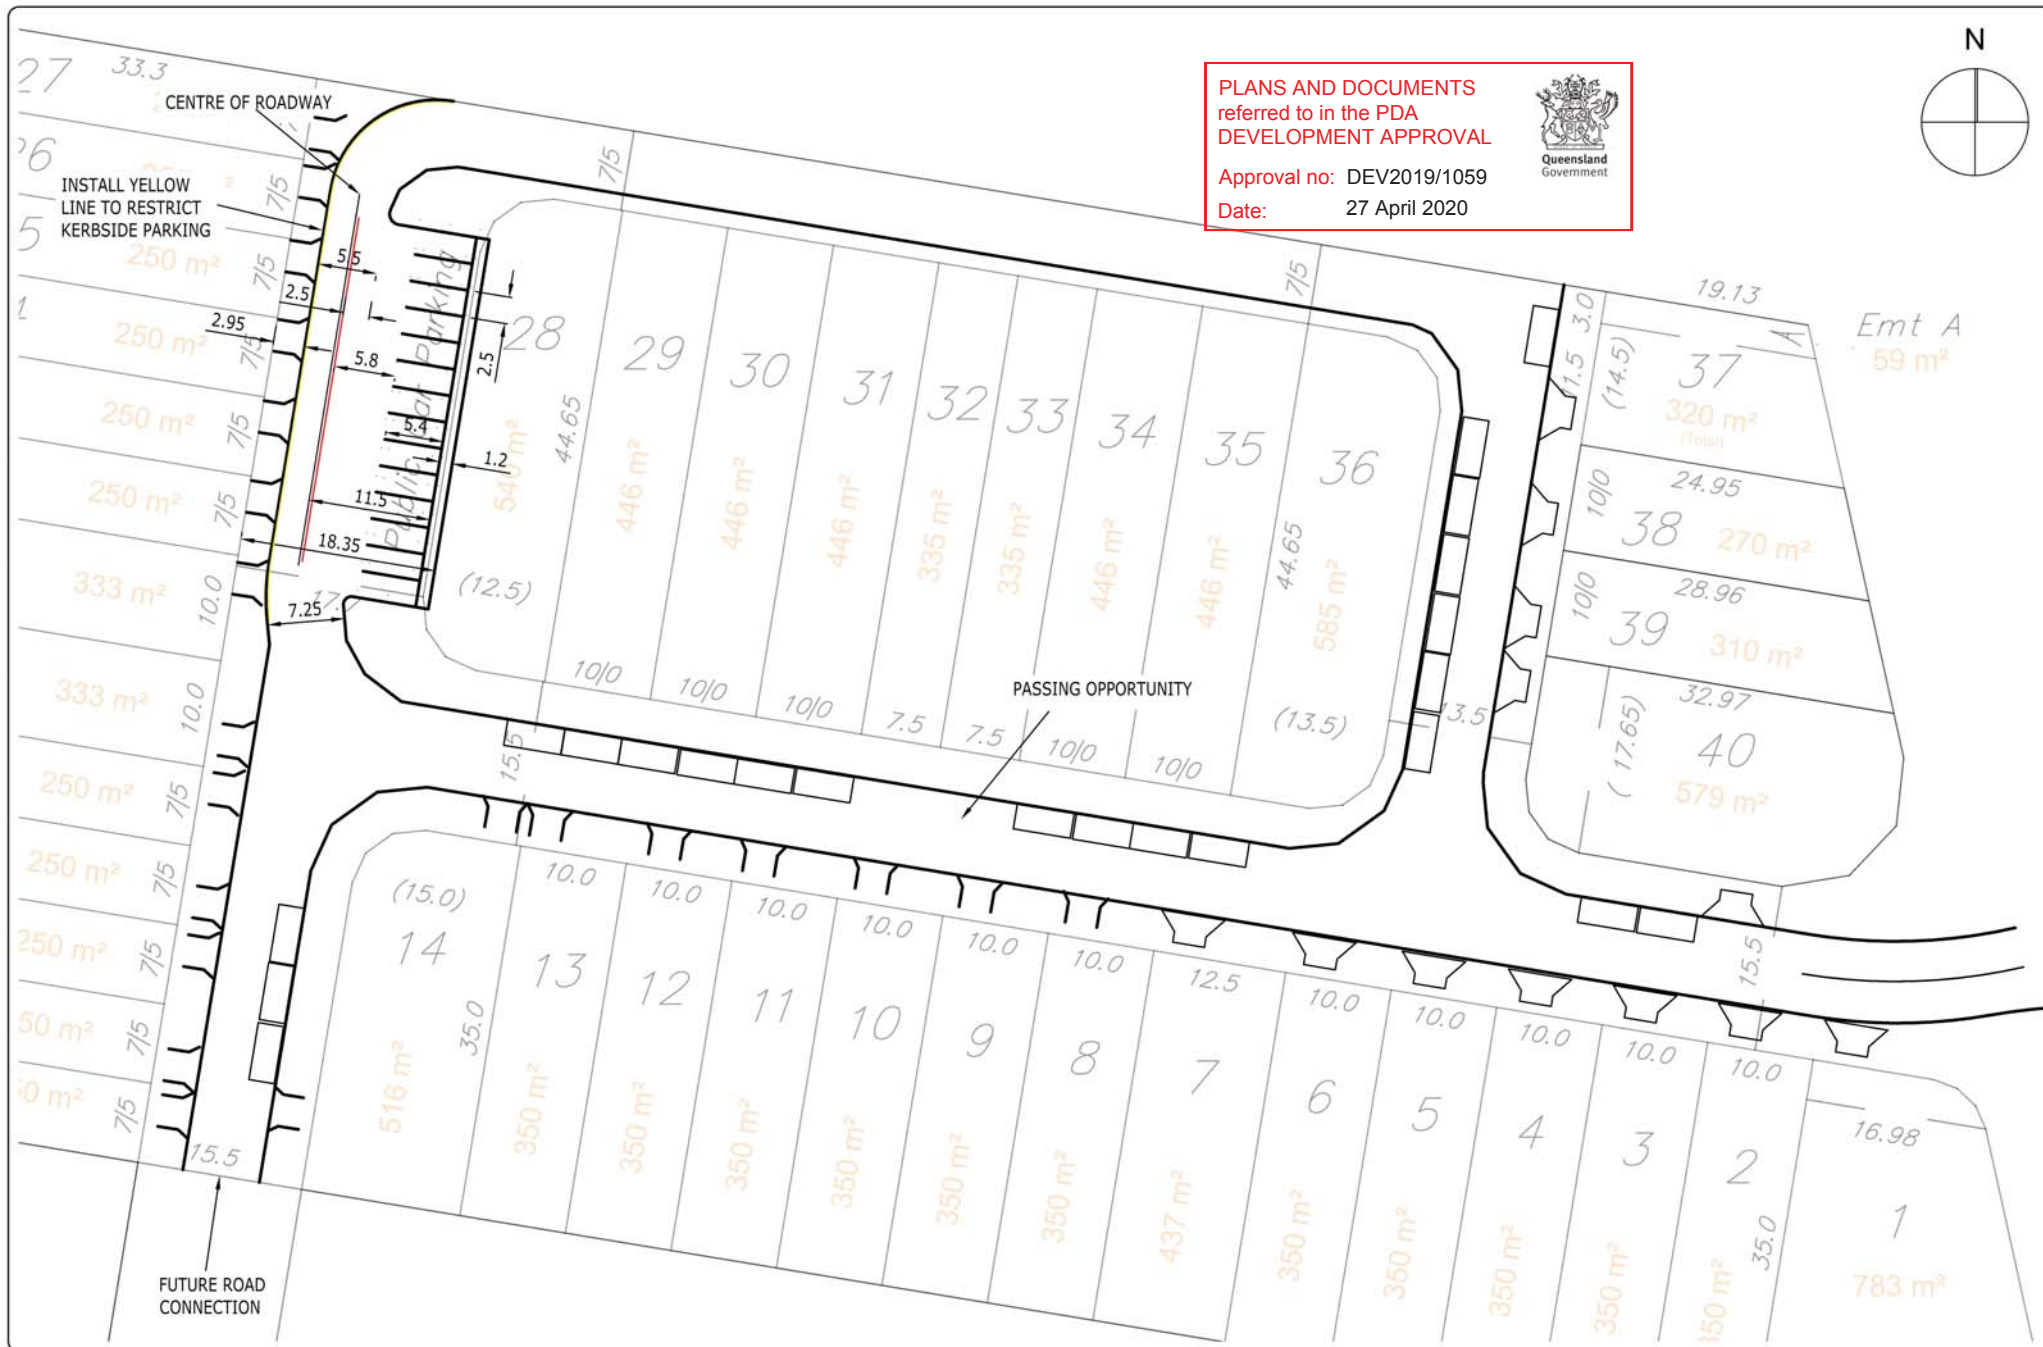

A	90 DEGREE PARKING LAYOUT, INSTALLATION OF YELLOW LINES	CG	31/07/19
-	INITIAL REVISION	CG	31/07/19
REV.	AMENDMENTS	DRN	DATE

PROJECT TITLE:	169 - 187 TEVIOT ROAD, GREENBANK
DRAWING TITLE:	PARKING ANALYSIS PLAN

CLIENT:		AINAT GROUP PTY LTD					
DATE:	20/03/2020	SCALE:	1:500 @A3	DRAWN:	CG	APPROVED:	CMB
DRAWING NO:		19-446-003		REV	A	JOB NO.	19-446