




EXPECTED SEWER FLOWS FROM DEVELOPMENT SITE			
Sewer	Parameter	Quantity	Units
	Equivalent Population (EP)	54.6	EP/Unit
	Average Dry Weather Flow (ADWF)	210	L/EP/Day
	Peak Dry Weather Flow	648.55	L/EP/Day
	Peak Wet Weather Flow	1050	L/EP/Day
	Average Dry Weather Fow	0.133	L/s
	Peak Dry Weather Flow	0.410	L/s
	Peak Wet Weather Flow	0.663	L/s

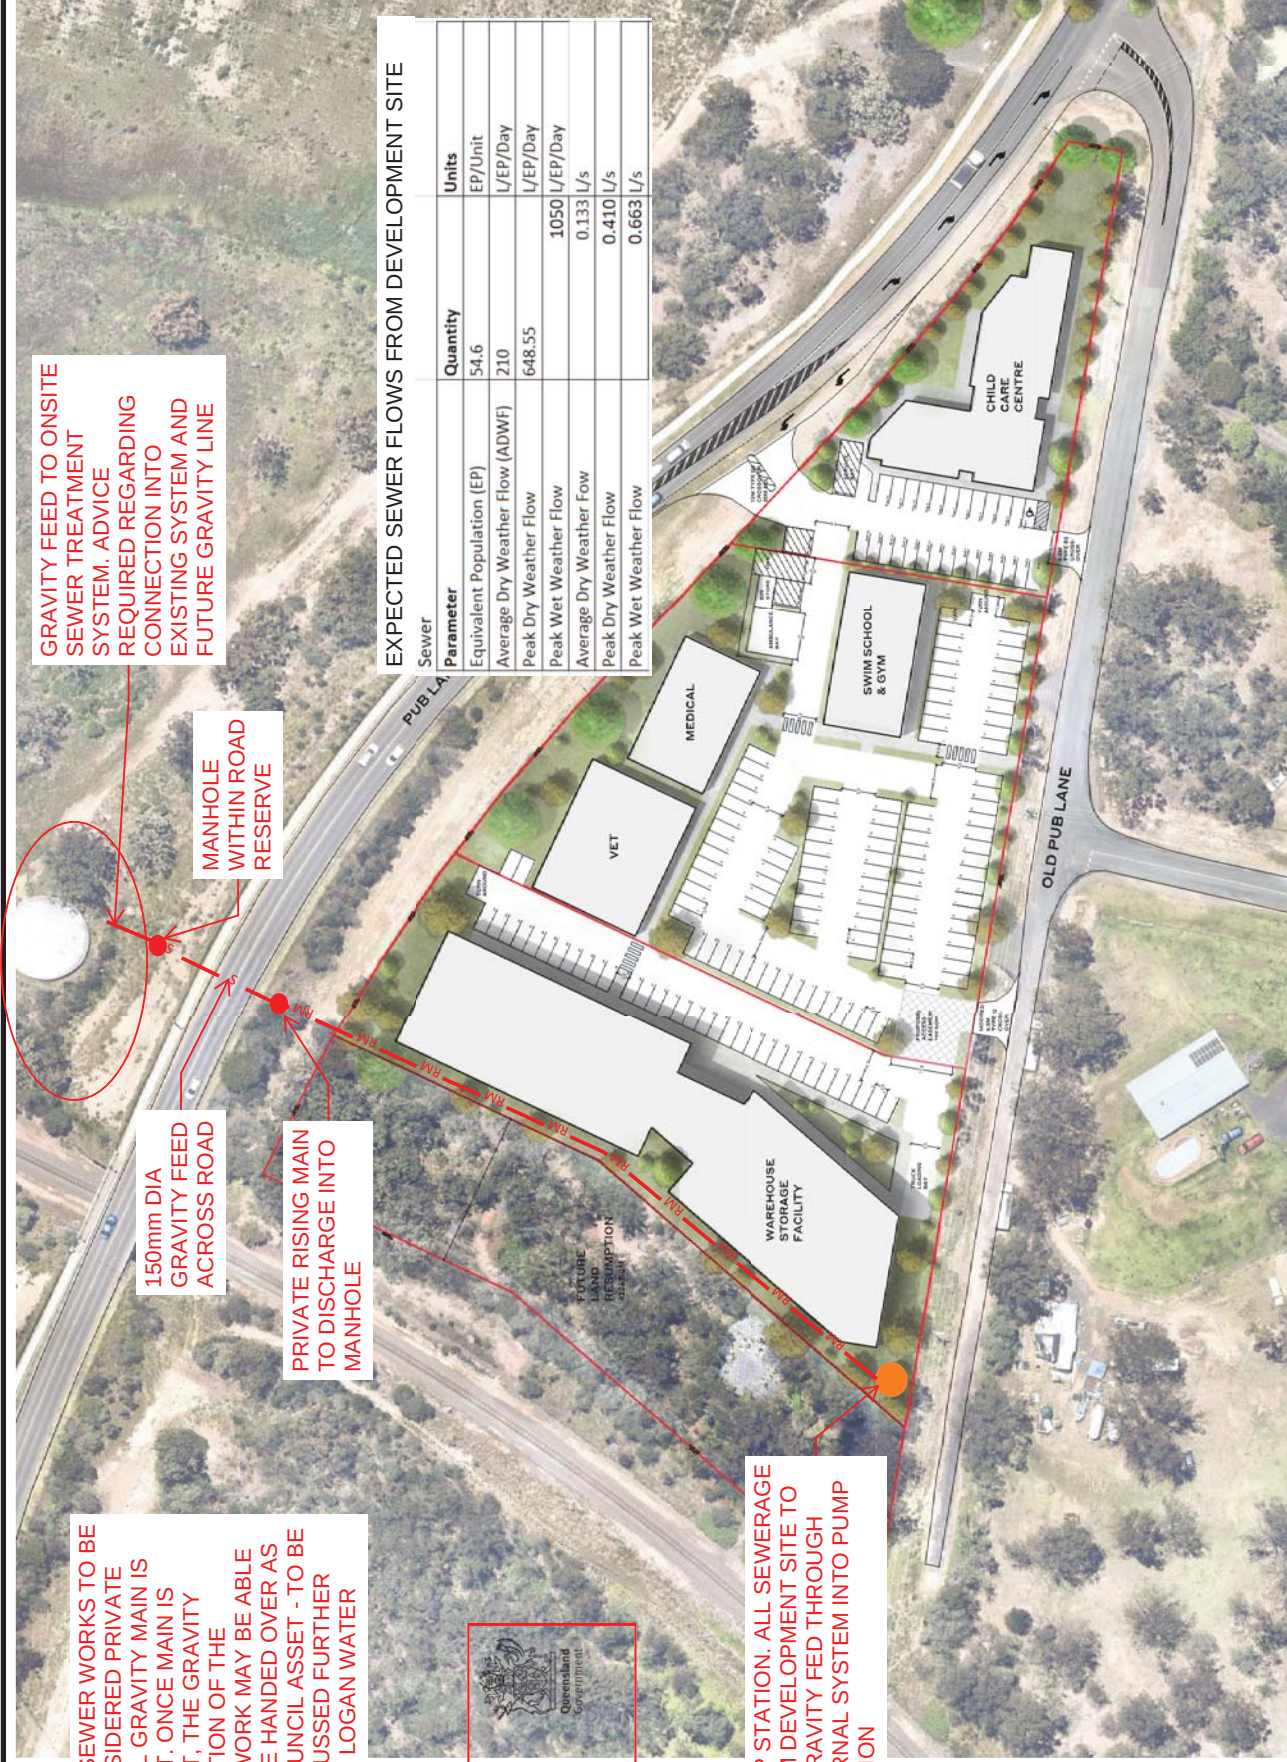

PLANS AND DOCUMENTS
referred to in the PDA
DEVELOPMENT APPROVAL

Approval no: DEV2019/1042
Date: 20 May 2020

BORNHORST + WARD

CONSULTING ENGINEERS

CIVIL AND STRUCTURAL

PROJECT

43-77 Old Pub Lane, Greenbank

SUBJECT

Proposed Sewer Alignment

PROJECT No.

19097

DRAWING No.

SK-C1001

REVISION

A

ORIGINAL SIZE A3