


PLANS AND DOCUMENTS
referred to in the PDA
DEVELOPMENT APPROVAL

Approval no: DEV2019/1042

Date: 20 May 2020

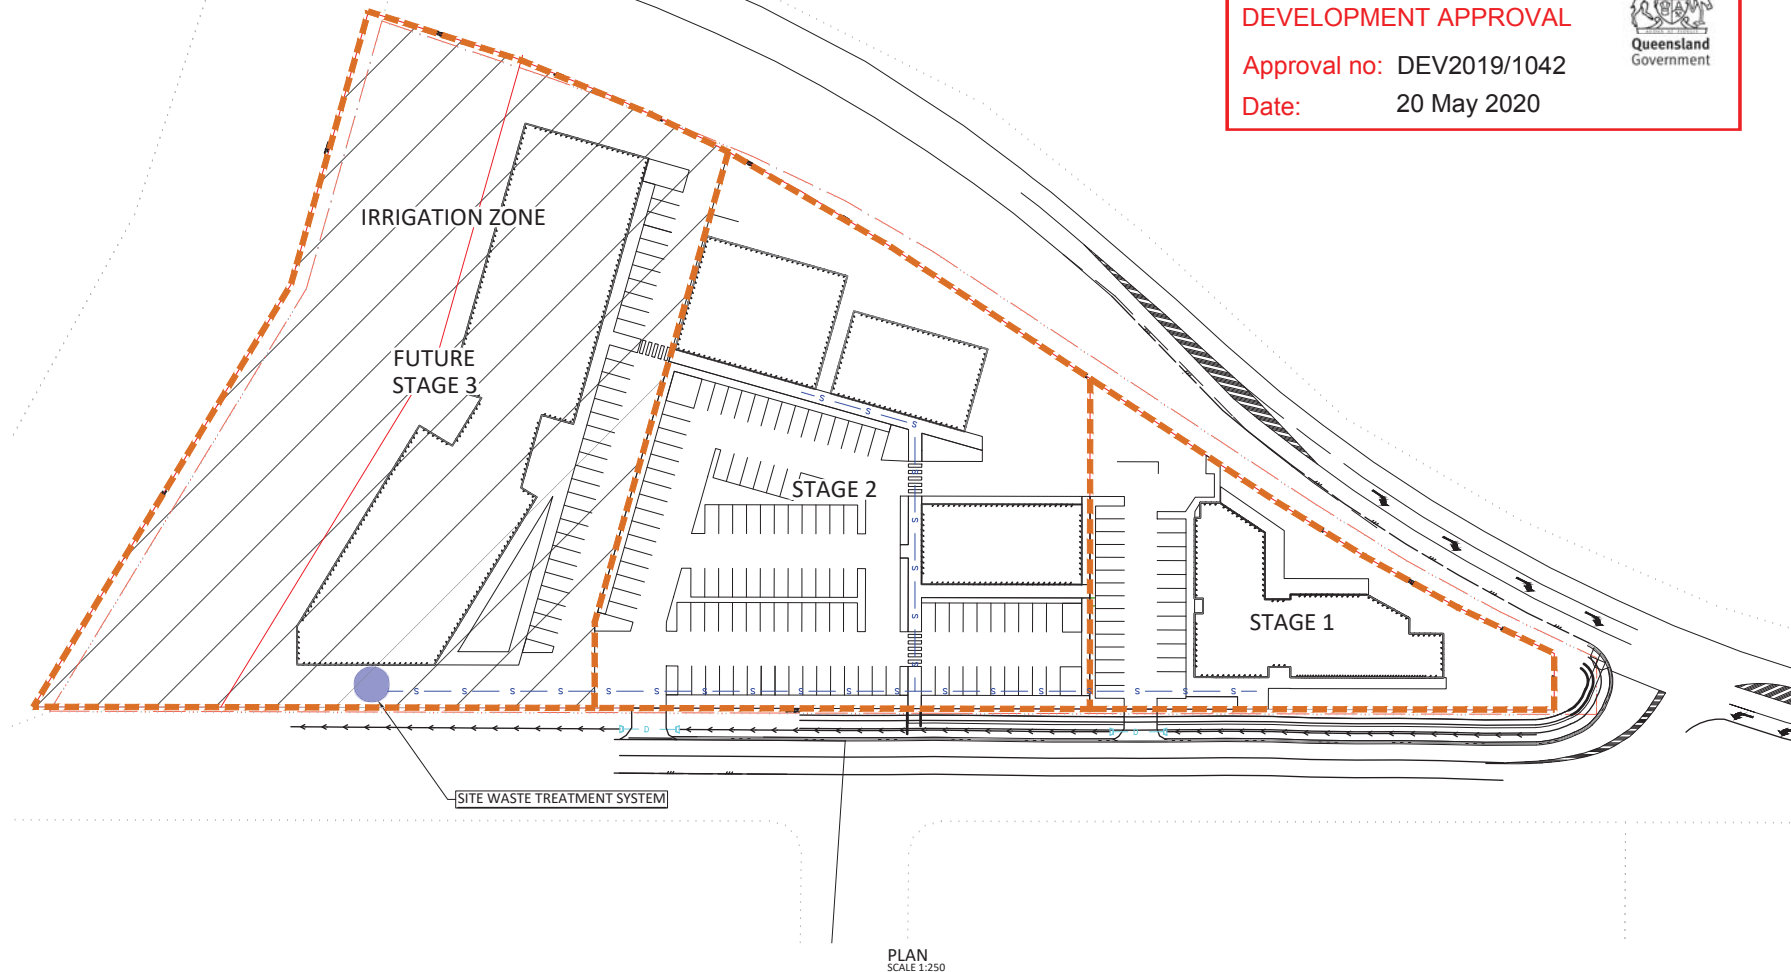

THIS DRAWING IS BEST
VIEWED IN COLOUR



The Essential First Step.

PROJECT NORTH



DIMENSIONS IN METRES EXCEPT WHERE
SHOWN OTHERWISE. CULVERT AND PIPE
SIZES IN MILLIMETRES

UNREDUCED / REDUCED

0 2.5 5.0 7.5 10.0 12.5m
1:250 / 1:500

STATUS
PRELIMINARY

SCAN QR CODE TO
CONFIRM CURRENT
DRAWING REVISION



REV	DATE	DESCRIPTION	DWN	DES	CHK	APP
A	09.04.20	PRELIMINARY ISSUE	ABU	BK		

ASSOCIATED CONSULTANTS

APPROVED

CHECKED

DATE

DATE

**BORNHORST
+WARD**

CLIENT
ETHOS URBAN PTY LTD

PROJECT
OLD PUB LANE
CHILDCARE CENTRE

SUBJECT
WASTE WATER
TREATMENT SYSTEM

PROJECT No:
19097A

DRAWING No: SK-C070
REVISION: A