



RECEIVED
21 FEB 2012
BY:

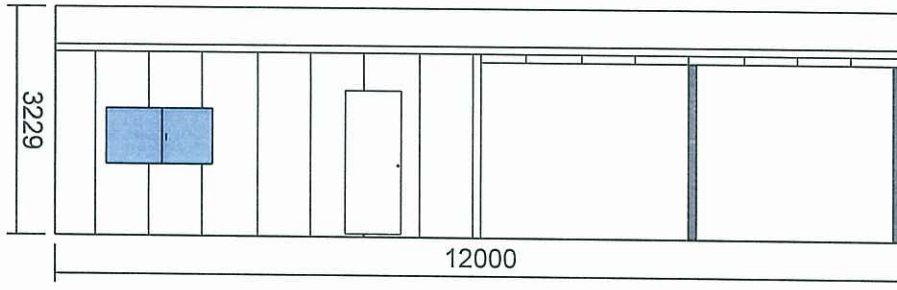


Left Elevation

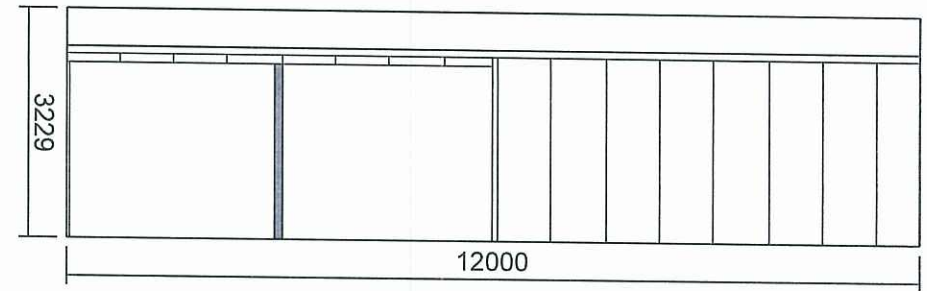


Right Elevation

PLANS AND DOCUMENTS
referred to in the ULDA
APPROVAL dated 13/06/12

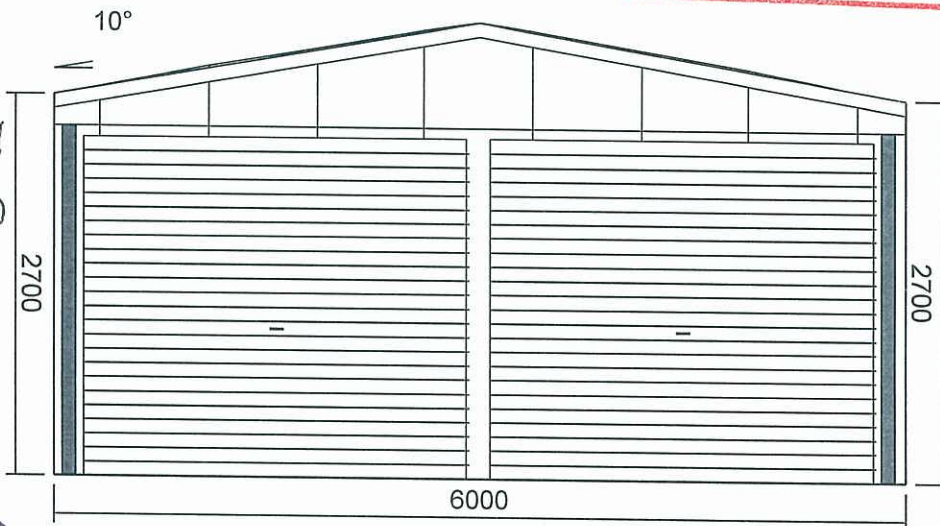

Front Elevation

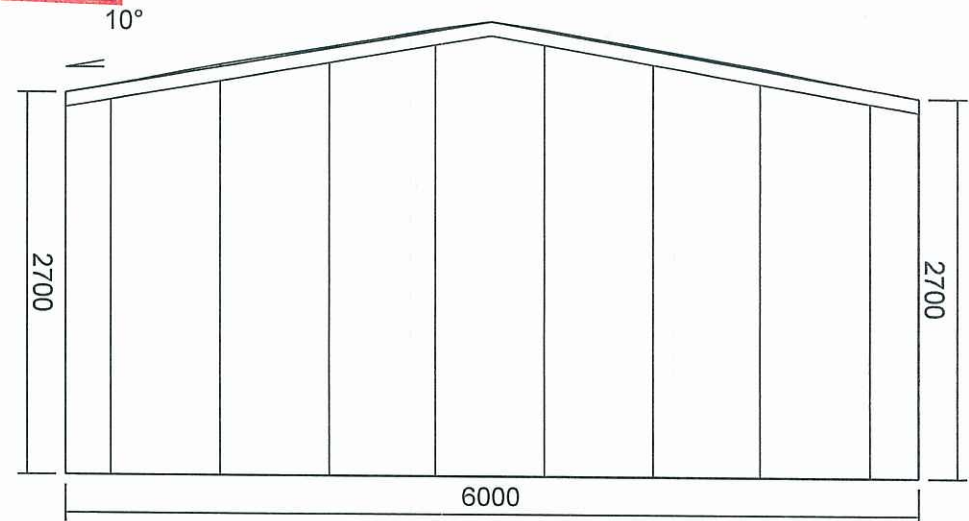


Rear Elevation

Elevations

Truespan Buildings

Quote#: QDMRROC30556

Client: Jason Carsberg

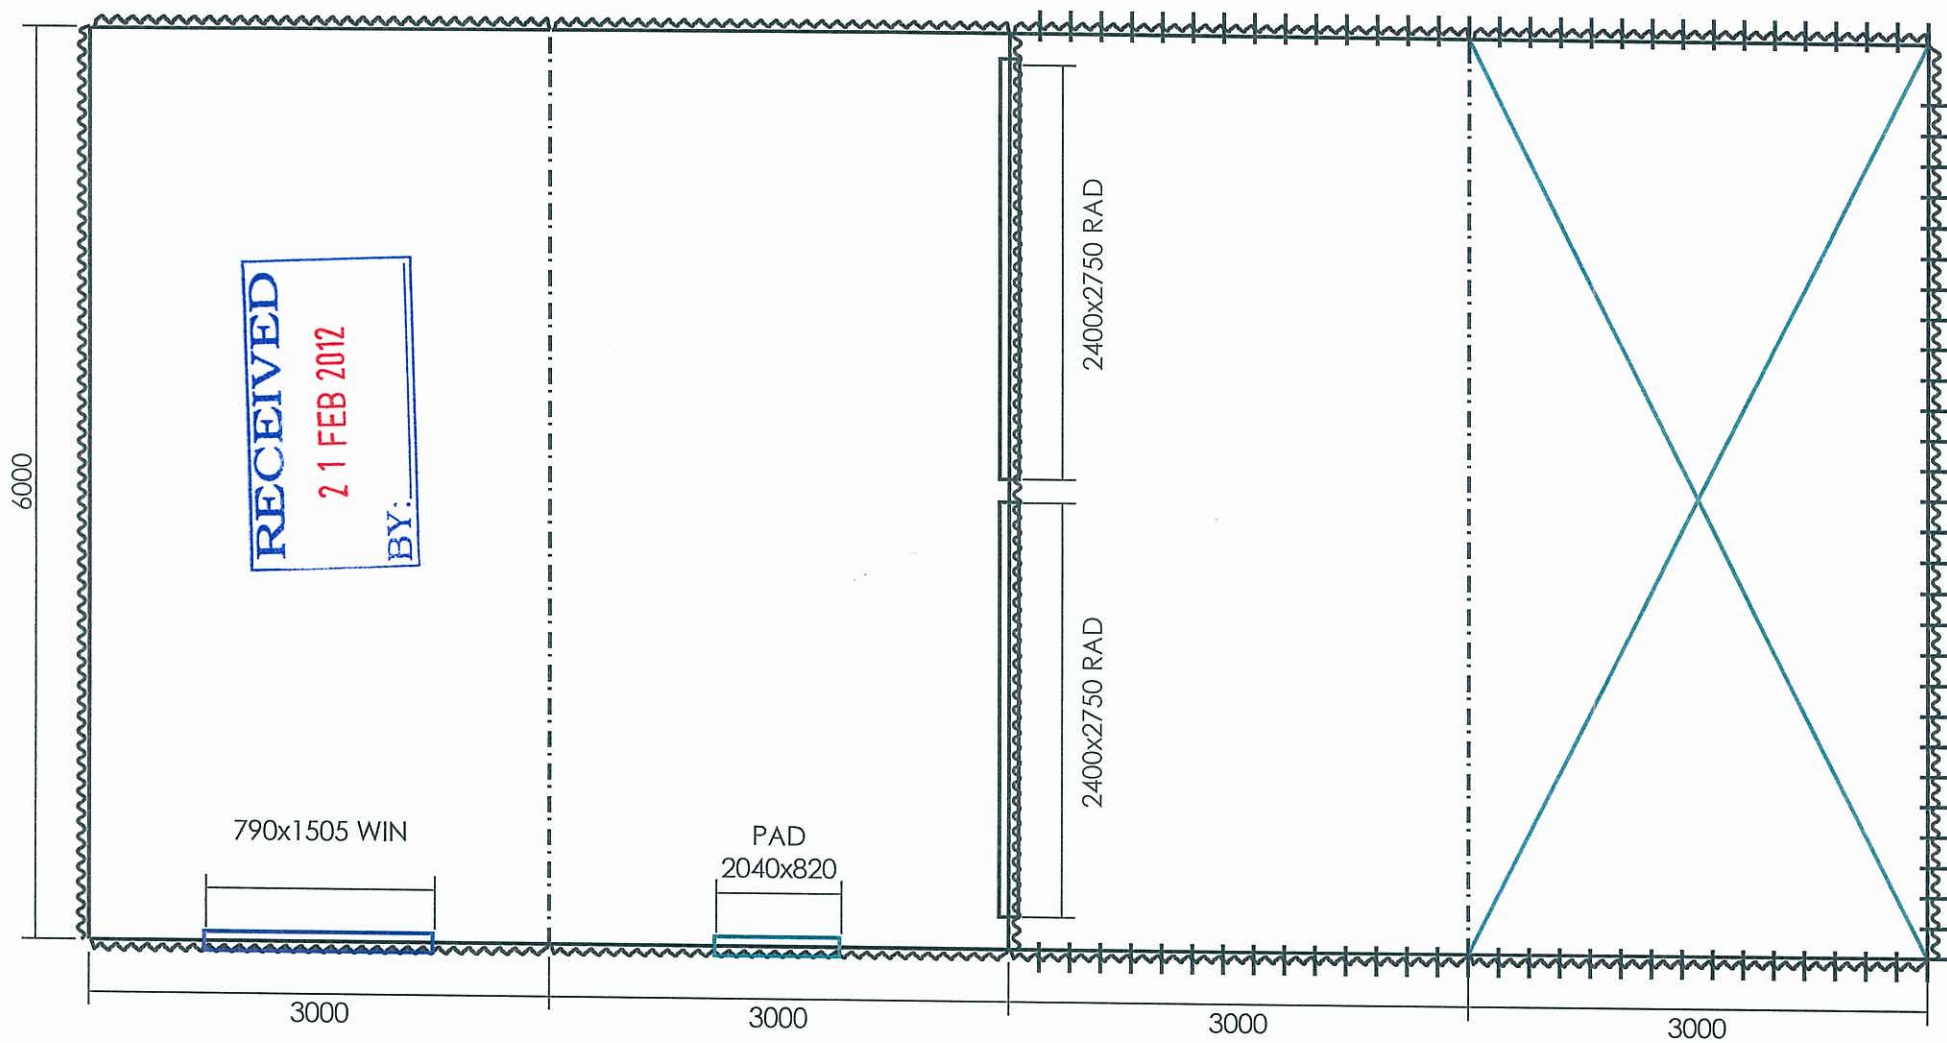

PLANS AND DOCUMENTS
referred to in the ULDA
APPROVAL dated 13 / 06 / 12

Shed Plan

Truespan Buildings


Quote #: QDMRROC30556

Client: Jason Carsberg

J.C. R

DA-02

RECEIVED
21 FEB 2012
BY: _____

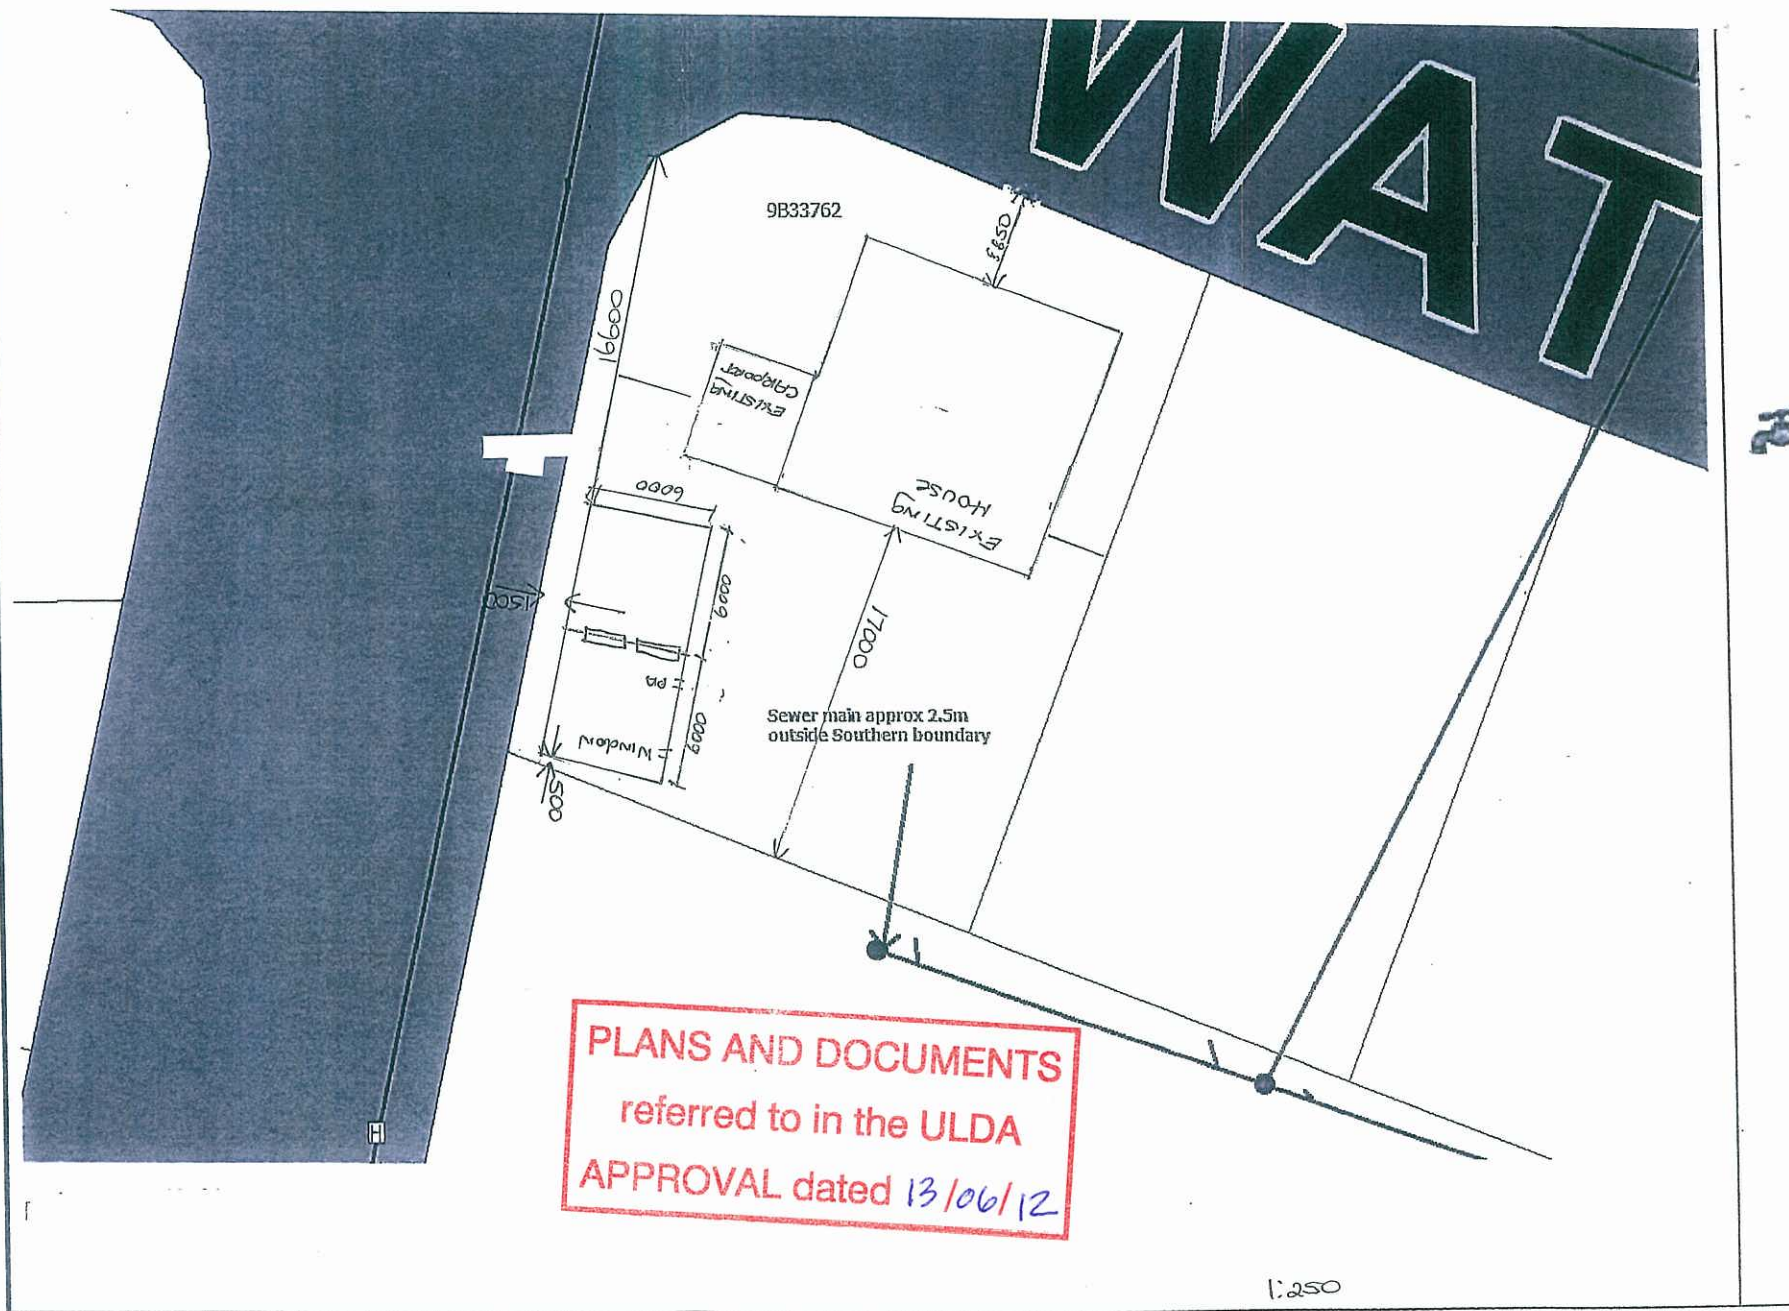

PLANS AND DOCUMENTS
referred to in the ULDA
APPROVAL dated 13/06/12

LOT 9 B 33762

61 WATTLE ST
BLACKWATER

SITE PLAN 01 DA-01