


Approval no: DEV2019/1081
Date: 05-Jun-2020

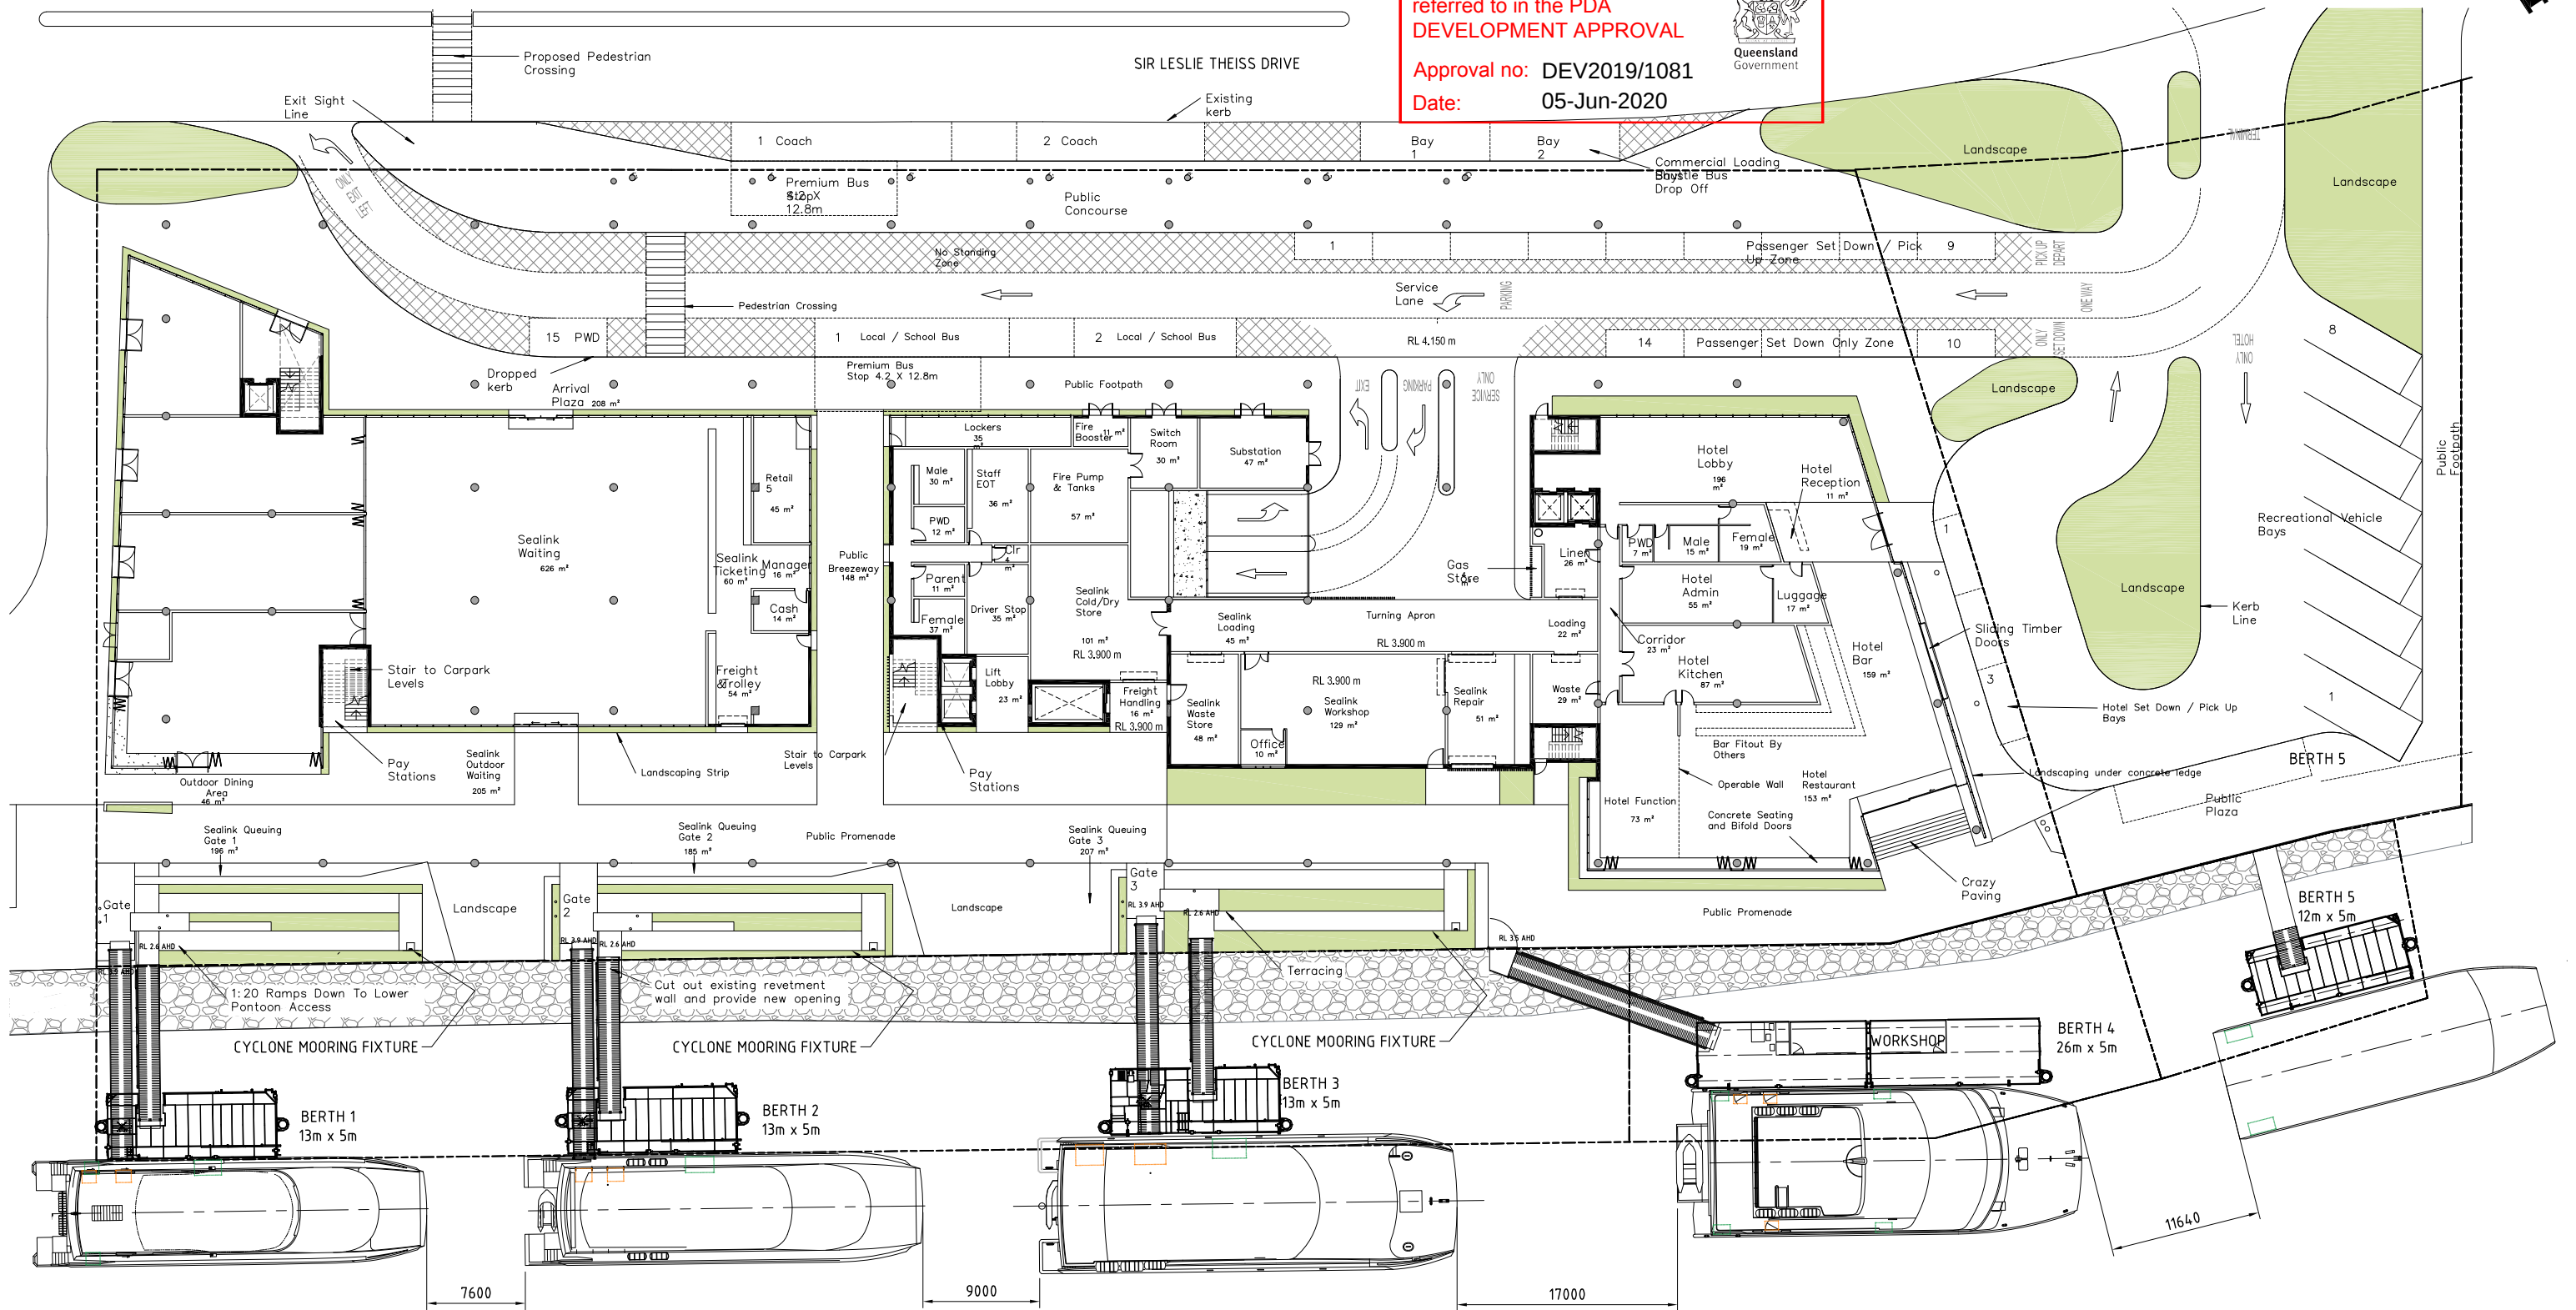

BERTH 1 PORT SERVICES:

- DIESEL FUEL SUPPLY
- SULLAGE DISPOSAL
- POTABLE WATER SUPPLY
- ELECTRICITY SUPPLY

BERTH 2 PORT SERVICES:

- DIESEL FUEL SUPPLY
- SULLAGE DISPOSAL
- POTABLE WATER SUPPLY
- ELECTRICITY SUPPLY

BERTH 3 PORT SERVICES:
- DIESEL FUEL SUPPLY
- SULLAGE DISPOSAL
- POTABLE WATER SUPPLY
- ELECTRICITY SUPPLY

BERTH 4 (WORKSHOP) PORT SERVICES:
 - NEW OIL DELIVERY
 - WASTE OIL DISPOSAL
 - OILY WATER DISPOSAL
 - POTABLE WATER SUPPLY
 - ELECTRICITY SUPPLY

BERTH 5 PORT SERVICES:
 - POTABLE WATER SUPPLY
 - ELECTRICITY SUPPLY

ISSUED FOR
DEVELOPMENT APPLICATION

										3RD ANGLE PROJECTION ALL DIMENSIONS IN MILLIMETRES U.N.O.		EDMS Australia PO BOX 12275 SUNGALOW QLD 4870 Ph: 07 4033 8100 Fax: 07 4033 5345 www.edmsaustralia.com.au		TOLERANCES (U.O.N.) <table><tr><td>NOMINAL DIMENSIONS (mm)</td><td>UP TO 6</td><td>OVER 6 UP TO 30</td><td>OVER 30 UP TO 50</td><td>OVER 50 UP TO 75</td><td>OVER 75 UP TO 100</td><td>OVER 100 UP TO 200</td><td>OVER 200 UP TO 400</td><td>OVER 400 UP TO 600</td><td>OVER 600 UP TO 1000</td><td>OVER 1000</td></tr><tr><td>FABRICATION</td><td>±1.0</td><td>±1.0</td><td>±1.0</td><td>±1.5</td><td>±2.0</td><td>±2.0</td><td>±2.0</td><td>±2.0</td><td>±4.0</td><td>±4.0</td></tr><tr><td>MACHINING</td><td>±0.2</td><td>±0.5</td><td>±0.8</td><td>±1.2</td><td>±2.0</td><td>±2.0</td><td>±2.0</td><td>±2.0</td><td>±4.0</td><td>±4.0</td></tr></table>										NOMINAL DIMENSIONS (mm)	UP TO 6	OVER 6 UP TO 30	OVER 30 UP TO 50	OVER 50 UP TO 75	OVER 75 UP TO 100	OVER 100 UP TO 200	OVER 200 UP TO 400	OVER 400 UP TO 600	OVER 600 UP TO 1000	OVER 1000	FABRICATION	±1.0	±1.0	±1.0	±1.5	±2.0	±2.0	±2.0	±2.0	±4.0	±4.0	MACHINING	±0.2	±0.5	±0.8	±1.2	±2.0	±2.0	±2.0	±2.0	±4.0	±4.0	
NOMINAL DIMENSIONS (mm)	UP TO 6	OVER 6 UP TO 30	OVER 30 UP TO 50	OVER 50 UP TO 75	OVER 75 UP TO 100	OVER 100 UP TO 200	OVER 200 UP TO 400	OVER 400 UP TO 600	OVER 600 UP TO 1000	OVER 1000	
FABRICATION	±1.0	±1.0	±1.0	±1.5	±2.0	±2.0	±2.0	±2.0	±4.0	±4.0	
MACHINING	±0.2	±0.5	±0.8	±1.2	±2.0	±2.0	±2.0	±2.0	±4.0	±4.0	
P3	19-11-19	REVISED TO CLIENT REVIEW	MHB	WGB	MJH	



Queensland
Government

SCALE 1:100
1:14 GRADE @ 0.55 TIDE

SCALE 1:100

SCALE 1:100

SCALE 1:100
GRADE @ 3.34 TIDE

SECTION THROUGH LOWER GANGWAY
SCALE 1:20

ISSUED FOR
DEVELOPMENT APPLICATION

[illegible]

[illegible]



Queensland
Government

	</
--	--	----