


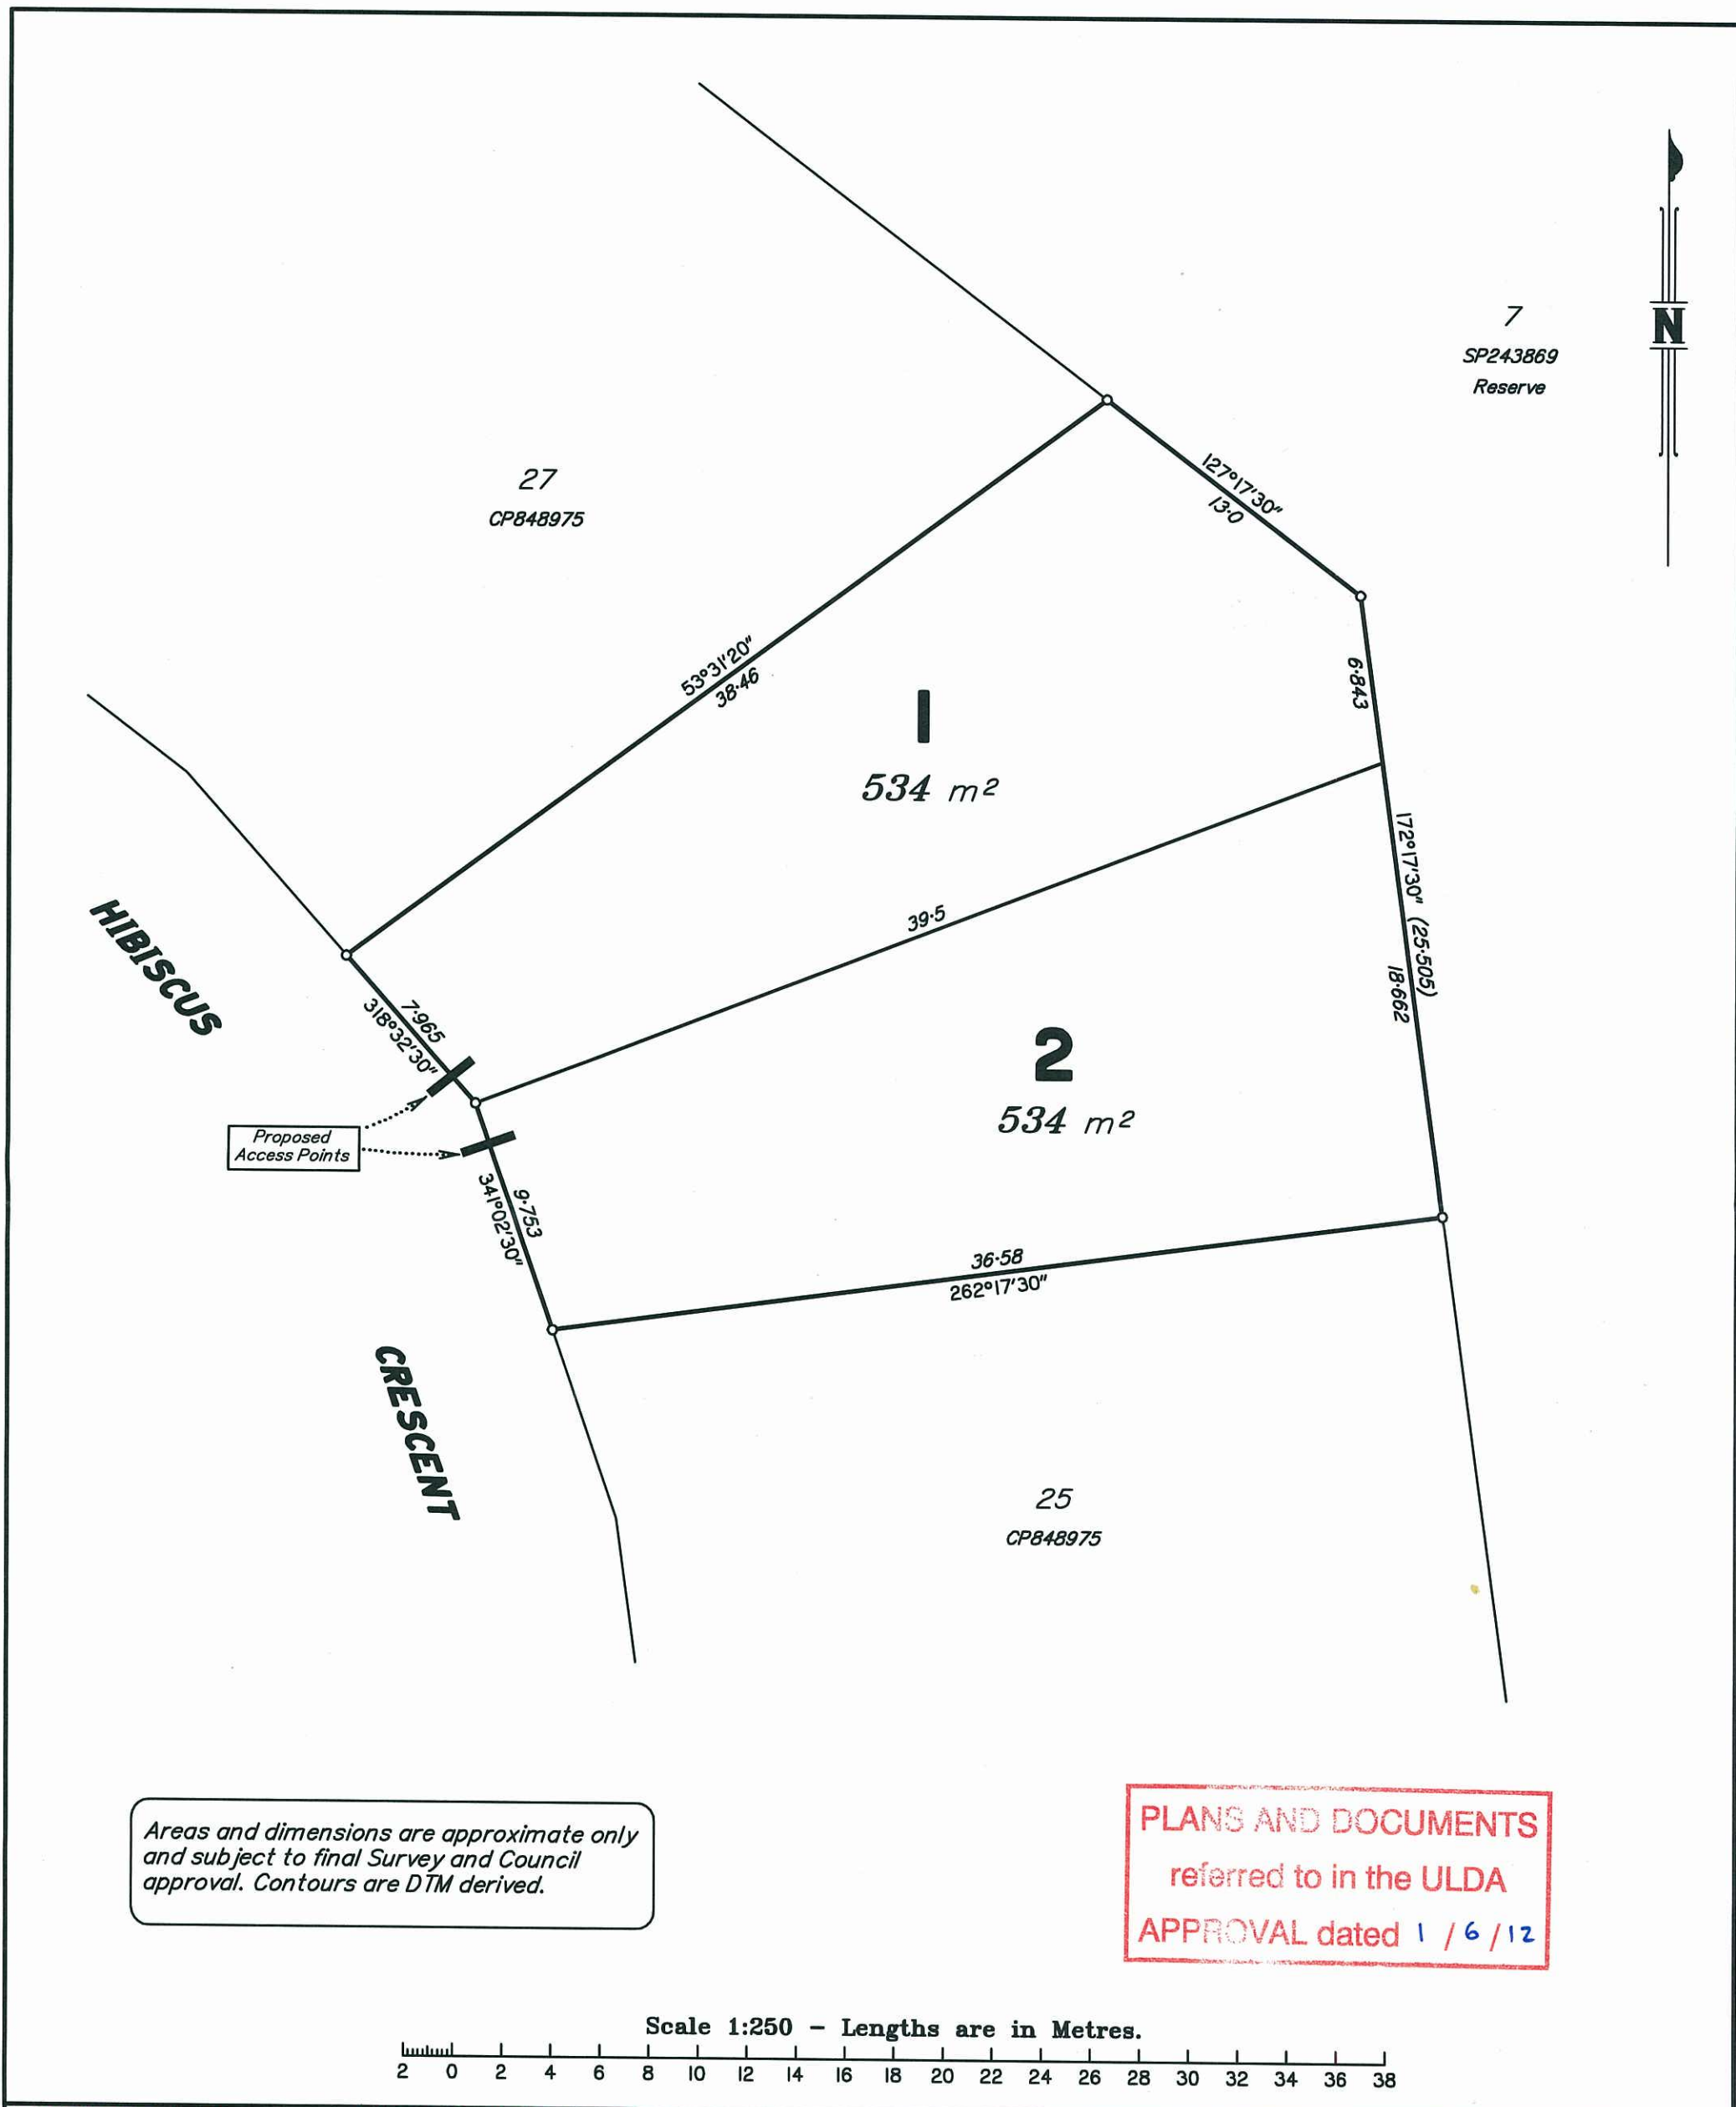

MURRAY & ASSOCIATES
ACN 075 543 154 (QLD.) PTY. LTD.
CONSULTING SURVEYORS
LAND & ENGINEERING SURVEYORS, PLANNERS
NAMBOUR Currie St. Ph (07) 54412188 Fax. (07) 54412601
CABOOLTURE King St. Ph. (07) 54951478 Fax. (07) 54951729
EMERALD Egerton St. Ph. (07) 49875363 Fax. (07) 49822808
GYMPIE Reef St. Ph. (07) 54821484 Fax. (07) 54828296
ROMA Bowen St. Ph. (07) 46221666 Fax. (07) 46221666
TOWN PLANNER

PLAN OF

**Proposed Subdivision of
Lot 26 on CP848975**

PARISH: **BLACKWATER** COUNTY: *Humboldt*

CLIENT				Peter Cheal Building Pty. Ltd.	
LOCALITY BLACKWATER		MAP REF. 8650-11342			
DATE 9/03/2012		LEVEL DATUM		ASSUMED	
FILE		50338_(Proposal)_Cheal.dwg			
DRAWN LJM	CHECKED DEC	FB -	ORIG. Lot 26 on CP848975		
SCALE 1:250		JOB No		50338	