

PLANS AND DOCUMENTS
referred to in the ULDA
APPROVAL dated 25 / 5 / 2012

CONSTRUCTION INSPECTION:
NOTIFICATION OF INSPECTIONS MUST BE RECEIVED BY
QUEENSLAND URBAN UTILITIES SERVICE DELIVERY
EAST - PROJECT WIS AT LEAST TWO (2) WEEKS PRIOR
TO COMMENCEMENT OF CONSTRUCTION
PLEASE CONTACT QUU PH: (07) 3407 8494

A "PERMIT TO WORK" MUST BE OBTAINED FROM THE RELEVANT QUU
CONTROL ROOM PRIOR TO COMMENCEMENT OF WORK ON SITE. A
MINIMUM PERIOD OF TEN WORKING DAYS IS REQUIRED FOR THE ISSUING
OF A PERMIT. CONTROL ROOM EAST (BRISBANE LG AREA)
PH: 3407 8391. EMAIL: PTWOE@URBANUTILITIES.COM.AU

DATE:
QUEENSLAND URBAN UTILITIES DELEGATE
(APPROVAL VALID FOR 12 MONTHS FROM DATE SHOWN)

CLIENT: ULDA
CONTACT: BORNHORST & WARD
QUU AUDITOR: AUDIT AND COMPLIANCE OFFICER
CONTACT: QUEENSLAND URBAN UTILITIES
(07) 3407 8494

AS CONSTRUCTED DETAILS FOR AMEND.

I CERTIFY THAT THE "AS CONSTRUCTED" DETAILS SHOWN ON
THIS PLAN ARE TRUE AND ACCURATE RECORD OF THE WORKS

SIGNED: _____ DATE: _____
NAME OF SIGNATORY
RPO No. or LICENCE
COMPANY NAME
START DATE: _____ FINISH DATE: _____


SHEET No. OF
QUEENSLAND URBAN UTILITIES DRAWING No. 486/5/6-0087-017
AMEND. A

PROJECT NORTH
Urban Utilities


UNREduced / REDUCED
A1 UNREduced
A3 REDUCED
SIZES IN MILLIMETRES
A 0 0.2 0.4 0.6 0.8 1 m 1:20 / 1:40

FOR APPROVAL

STATUS
SUBJECT: TYPE Z 1800 (SPECIAL)
MAINTENANCE HOLE DETAILS
PROJECT No. 10470
DRAWING No. C082
REVISION C

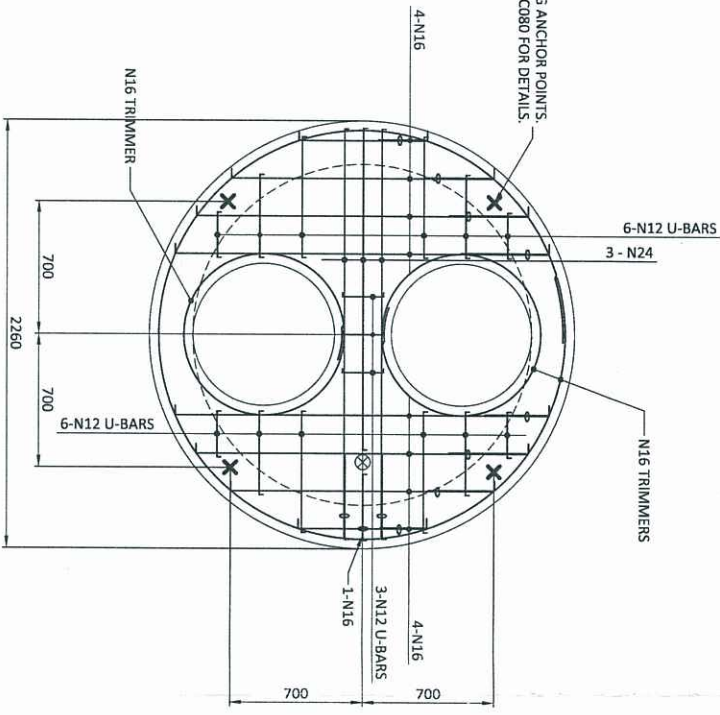


TYPE Z 1800 ROOF SLAB BTM REINFORCING DETAIL
SCALE A
SLID2 MESH TOP
300 THICK

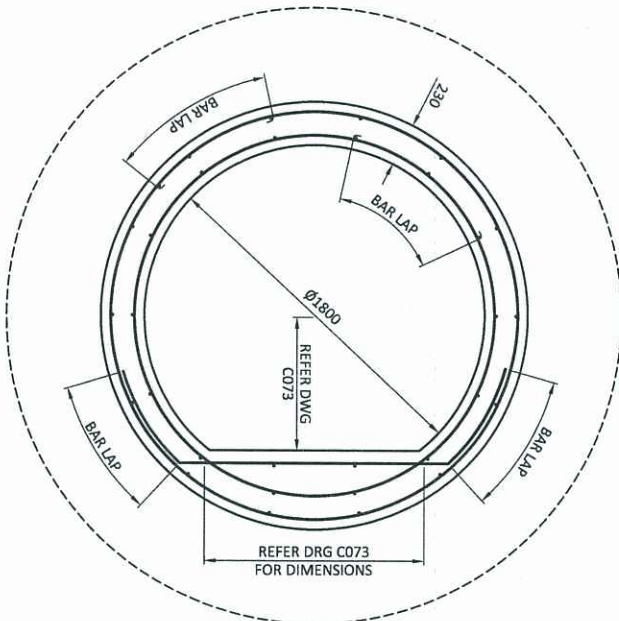

SECTION A
SCALE A

TYPE Z 1800 SEWER MAINTENANCE HOLE ELEVATION
SCALE A

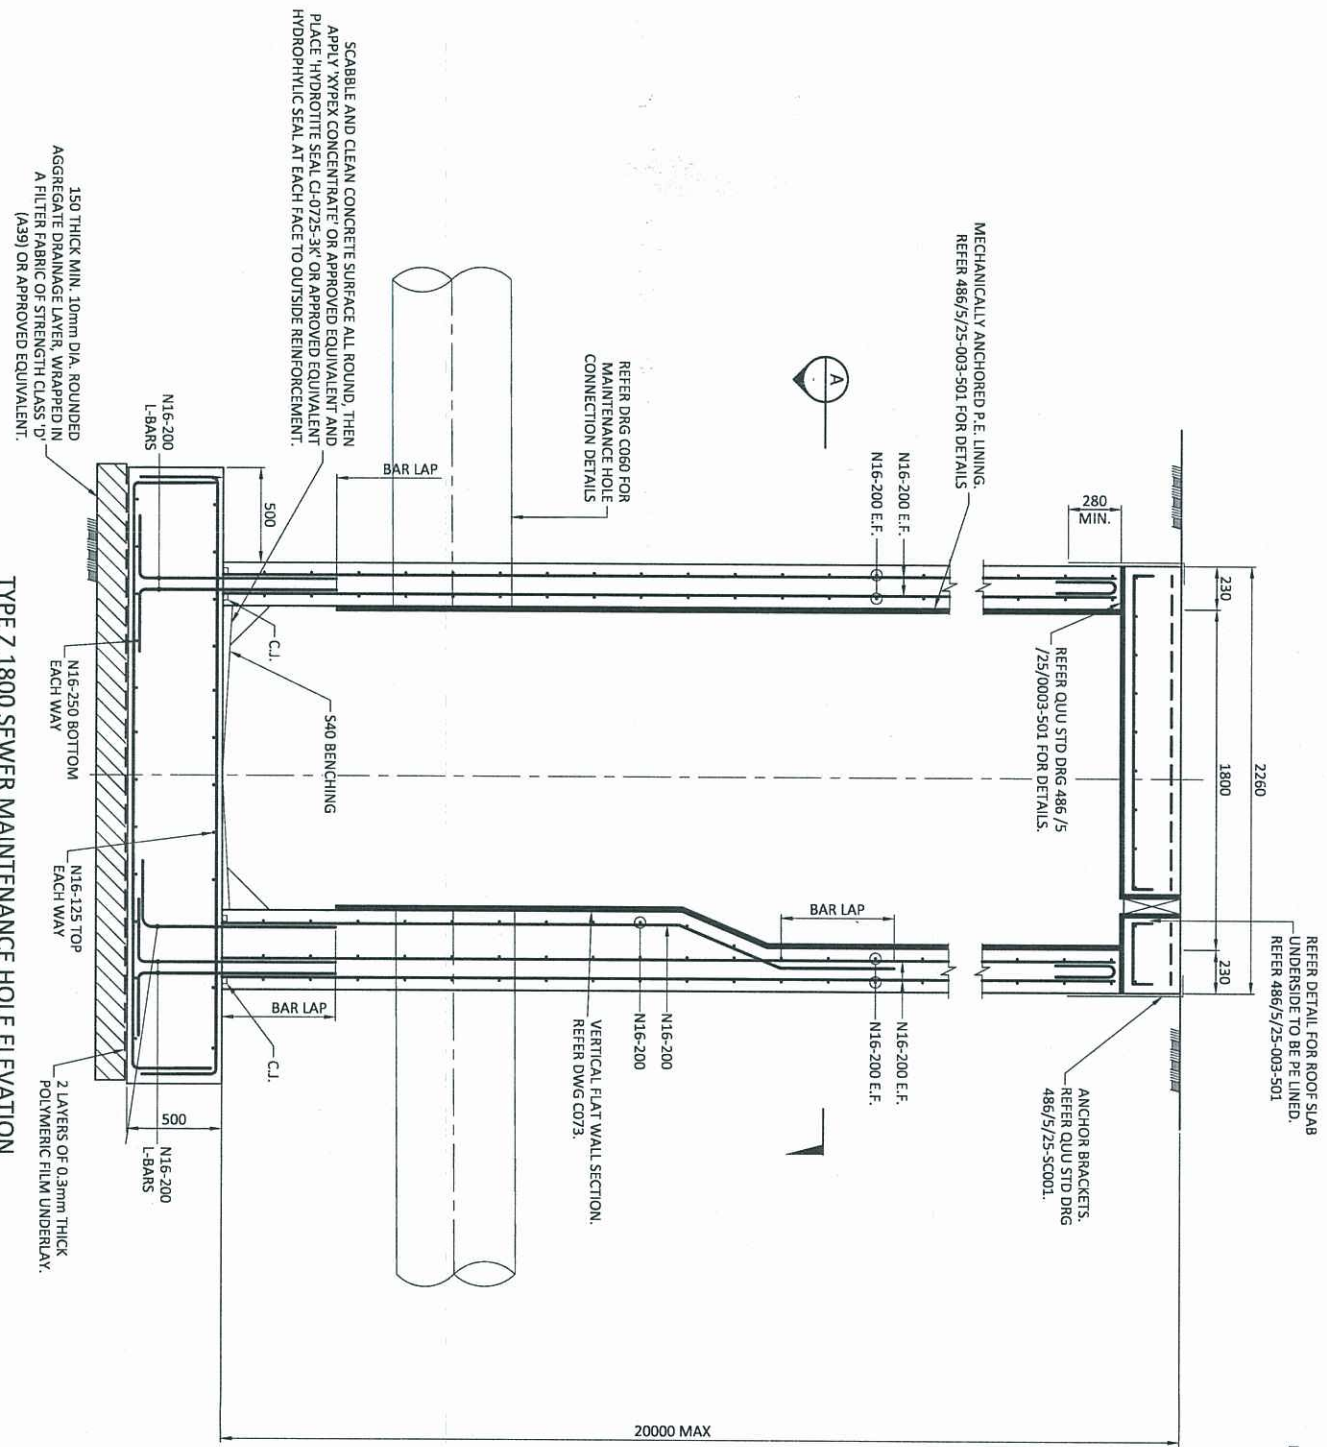

REV	DATE	AMENDMENT / ISSUE	OWN	DES	CHK	APP	ASSOCIATED CONSULTANTS	APPROVED	CHECKED
A	13.03.12	RE-ISSUE TO QUU FOLLOWING COMMENTS	AV	U	NR	NR	SURVEYOR: LANDPARTNERS LIMITED.	NICK ROZIS	7729
B	02.03.12	ISSUE TO QUU FOR SCRUTINY	AV	U	NR	NR	GEOTECH: SOIL SURVIVS PTY LTD.	N.ROZIS	7729
C	15.12.11	RE-ISSUE TO QUU FOR APPROVAL	AV	U	NR	NR			

BORNHORST + WARD
CONSULTING ENGINEERS
CIVIL AND STRUCTURAL
Level 4, 67 Astor Terrace, Spring Hill, QLD 4000
Borhst & Ward Pty Ltd
Brisbane Australia
Phone (07) 3013 4699
Facsimile (07) 3013 4611
mail@borhstward.com.au
www.borhstward.com.au

CLIENT
URBAN LAND
DEVELOPMENT
AUTHORITY

PROJECT
NORTHSHORE HAMILTON
TRUNK SEWER, MACARTHUR
AVE TO KINGSFORD SMITH DRIVE

