




WONGAWALLAN DRIVE, YARRABILBA

1644-L-SD01 - Landscape Concept Plan | Rev 2

Scale 1:500 @ A3

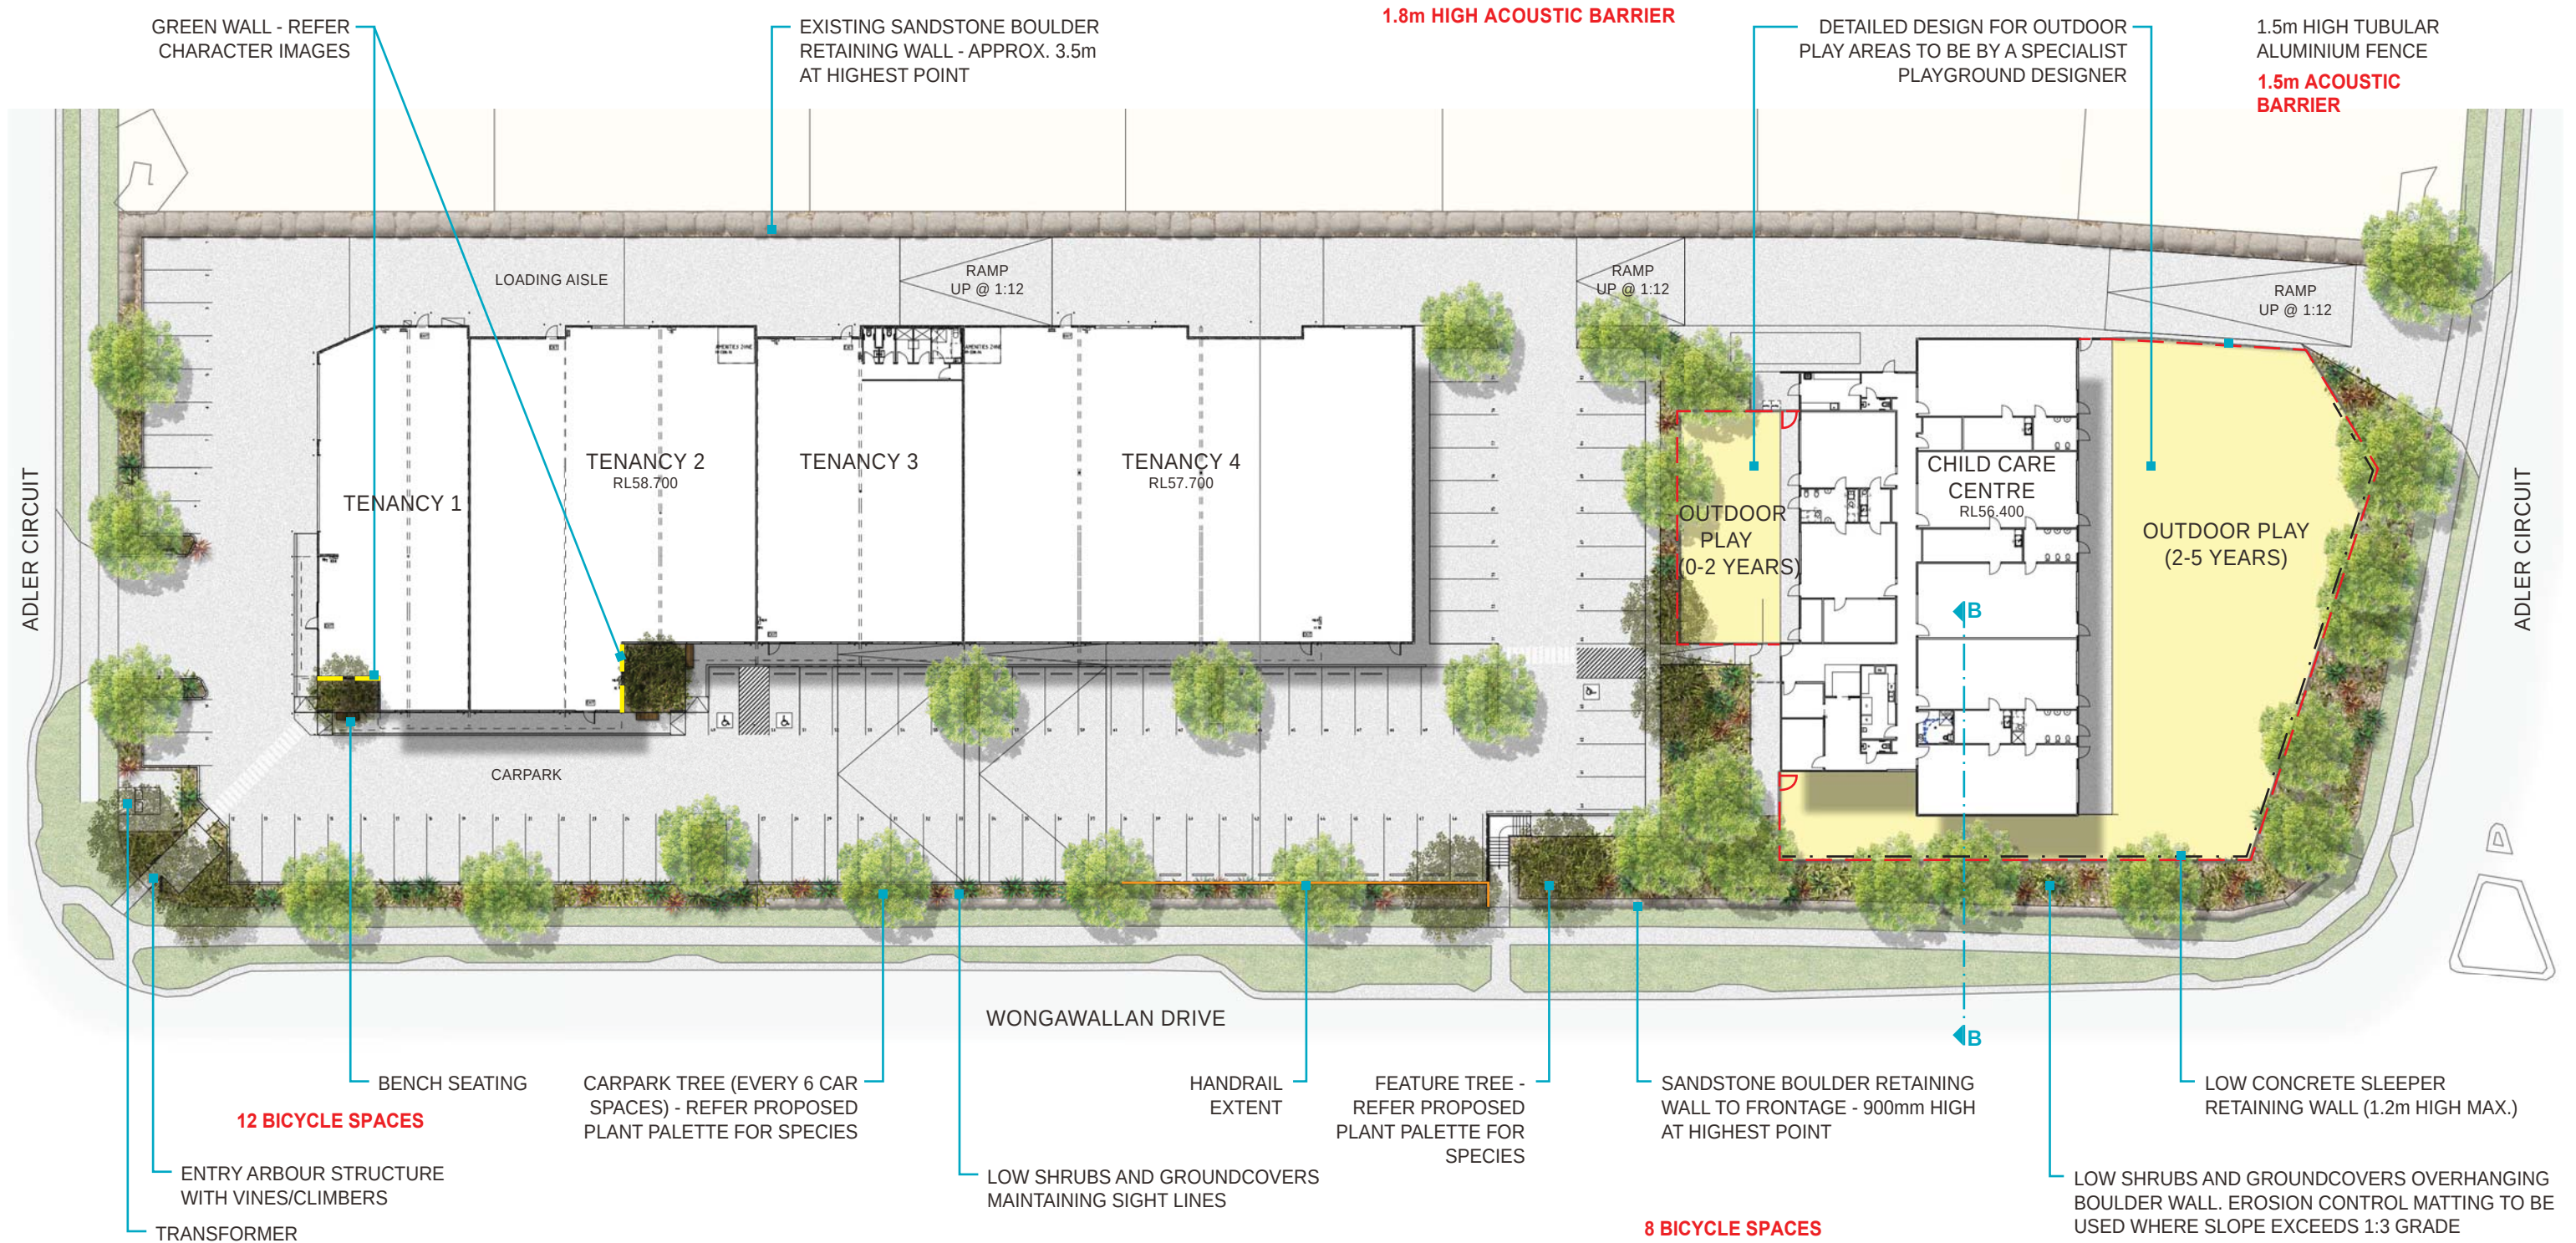

AMENDED IN RED

By: Gabrielle Shepherd


Date: 28 July 2020



ASdesign

LANDSCAPE ARCHITECTURE AND URBAN DESIGN

address PO Box 2451 Fortitude Valley BC, Fortitude Valley 4006
telephone 0408 346 307 website www.as-design.com.au

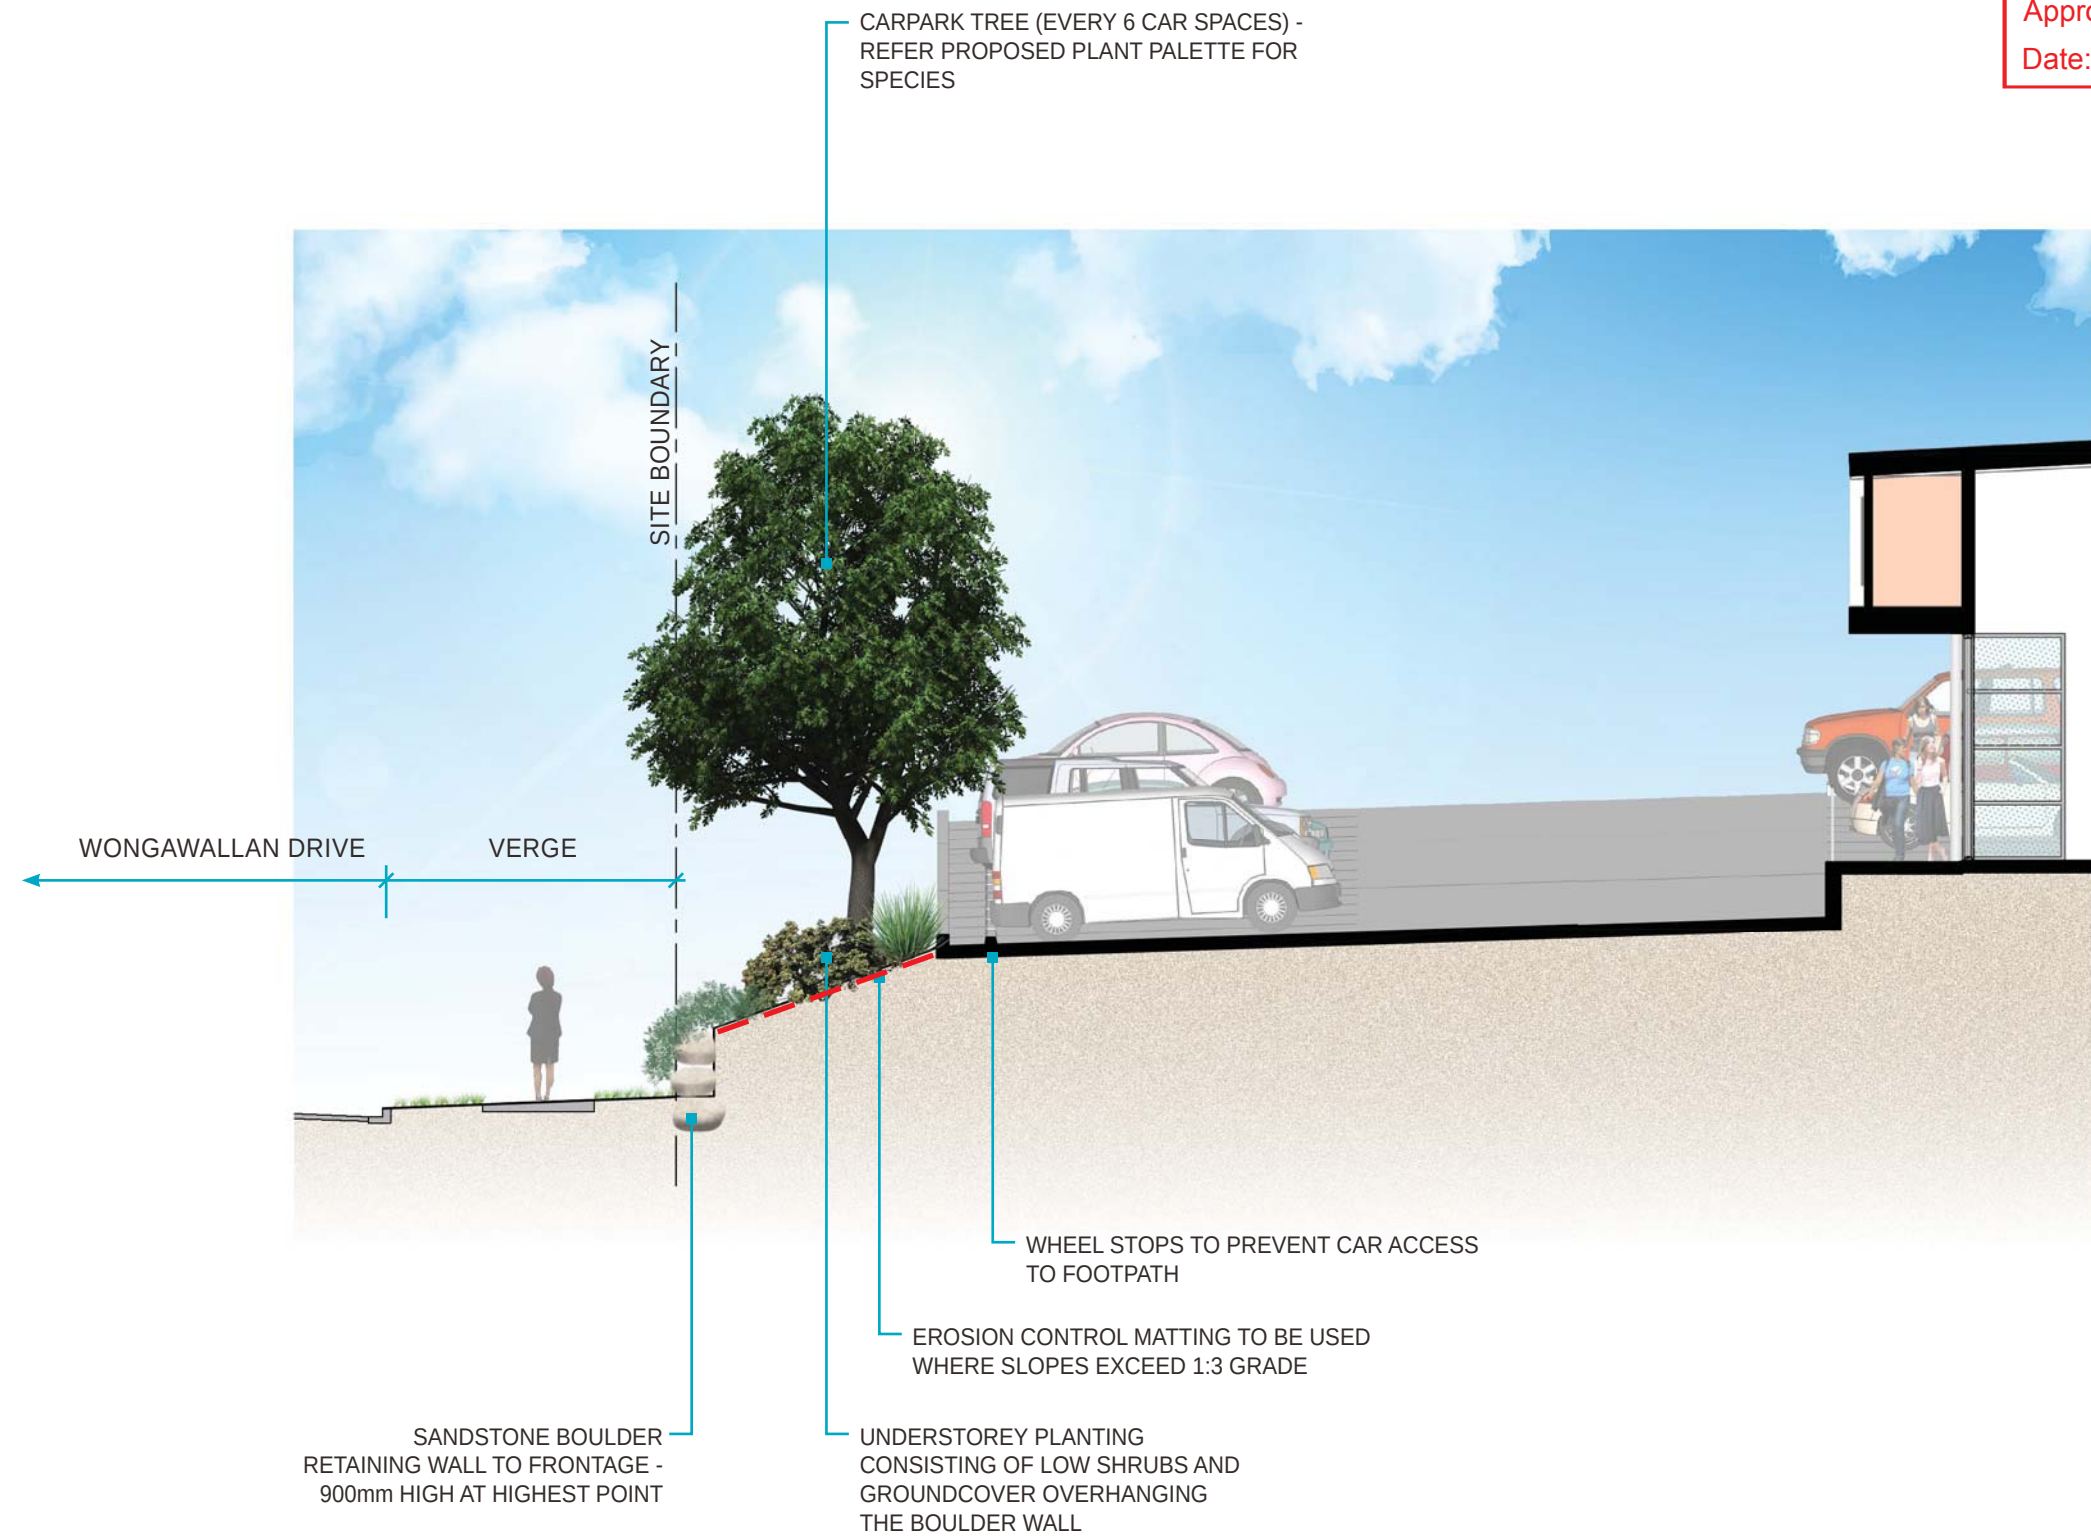

WONGAWALLAN DRIVE, YARRABILBA

1644-L-SD02 - Showroom Typical Section | Rev 2


Scale 1:100 @ A3



ASdesign

LANDSCAPE ARCHITECTURE AND URBAN DESIGN

address PO Box 2451 Fortitude Valley BC, Fortitude Valley 4006
telephone 0408 346 307 website www.as-design.com.au

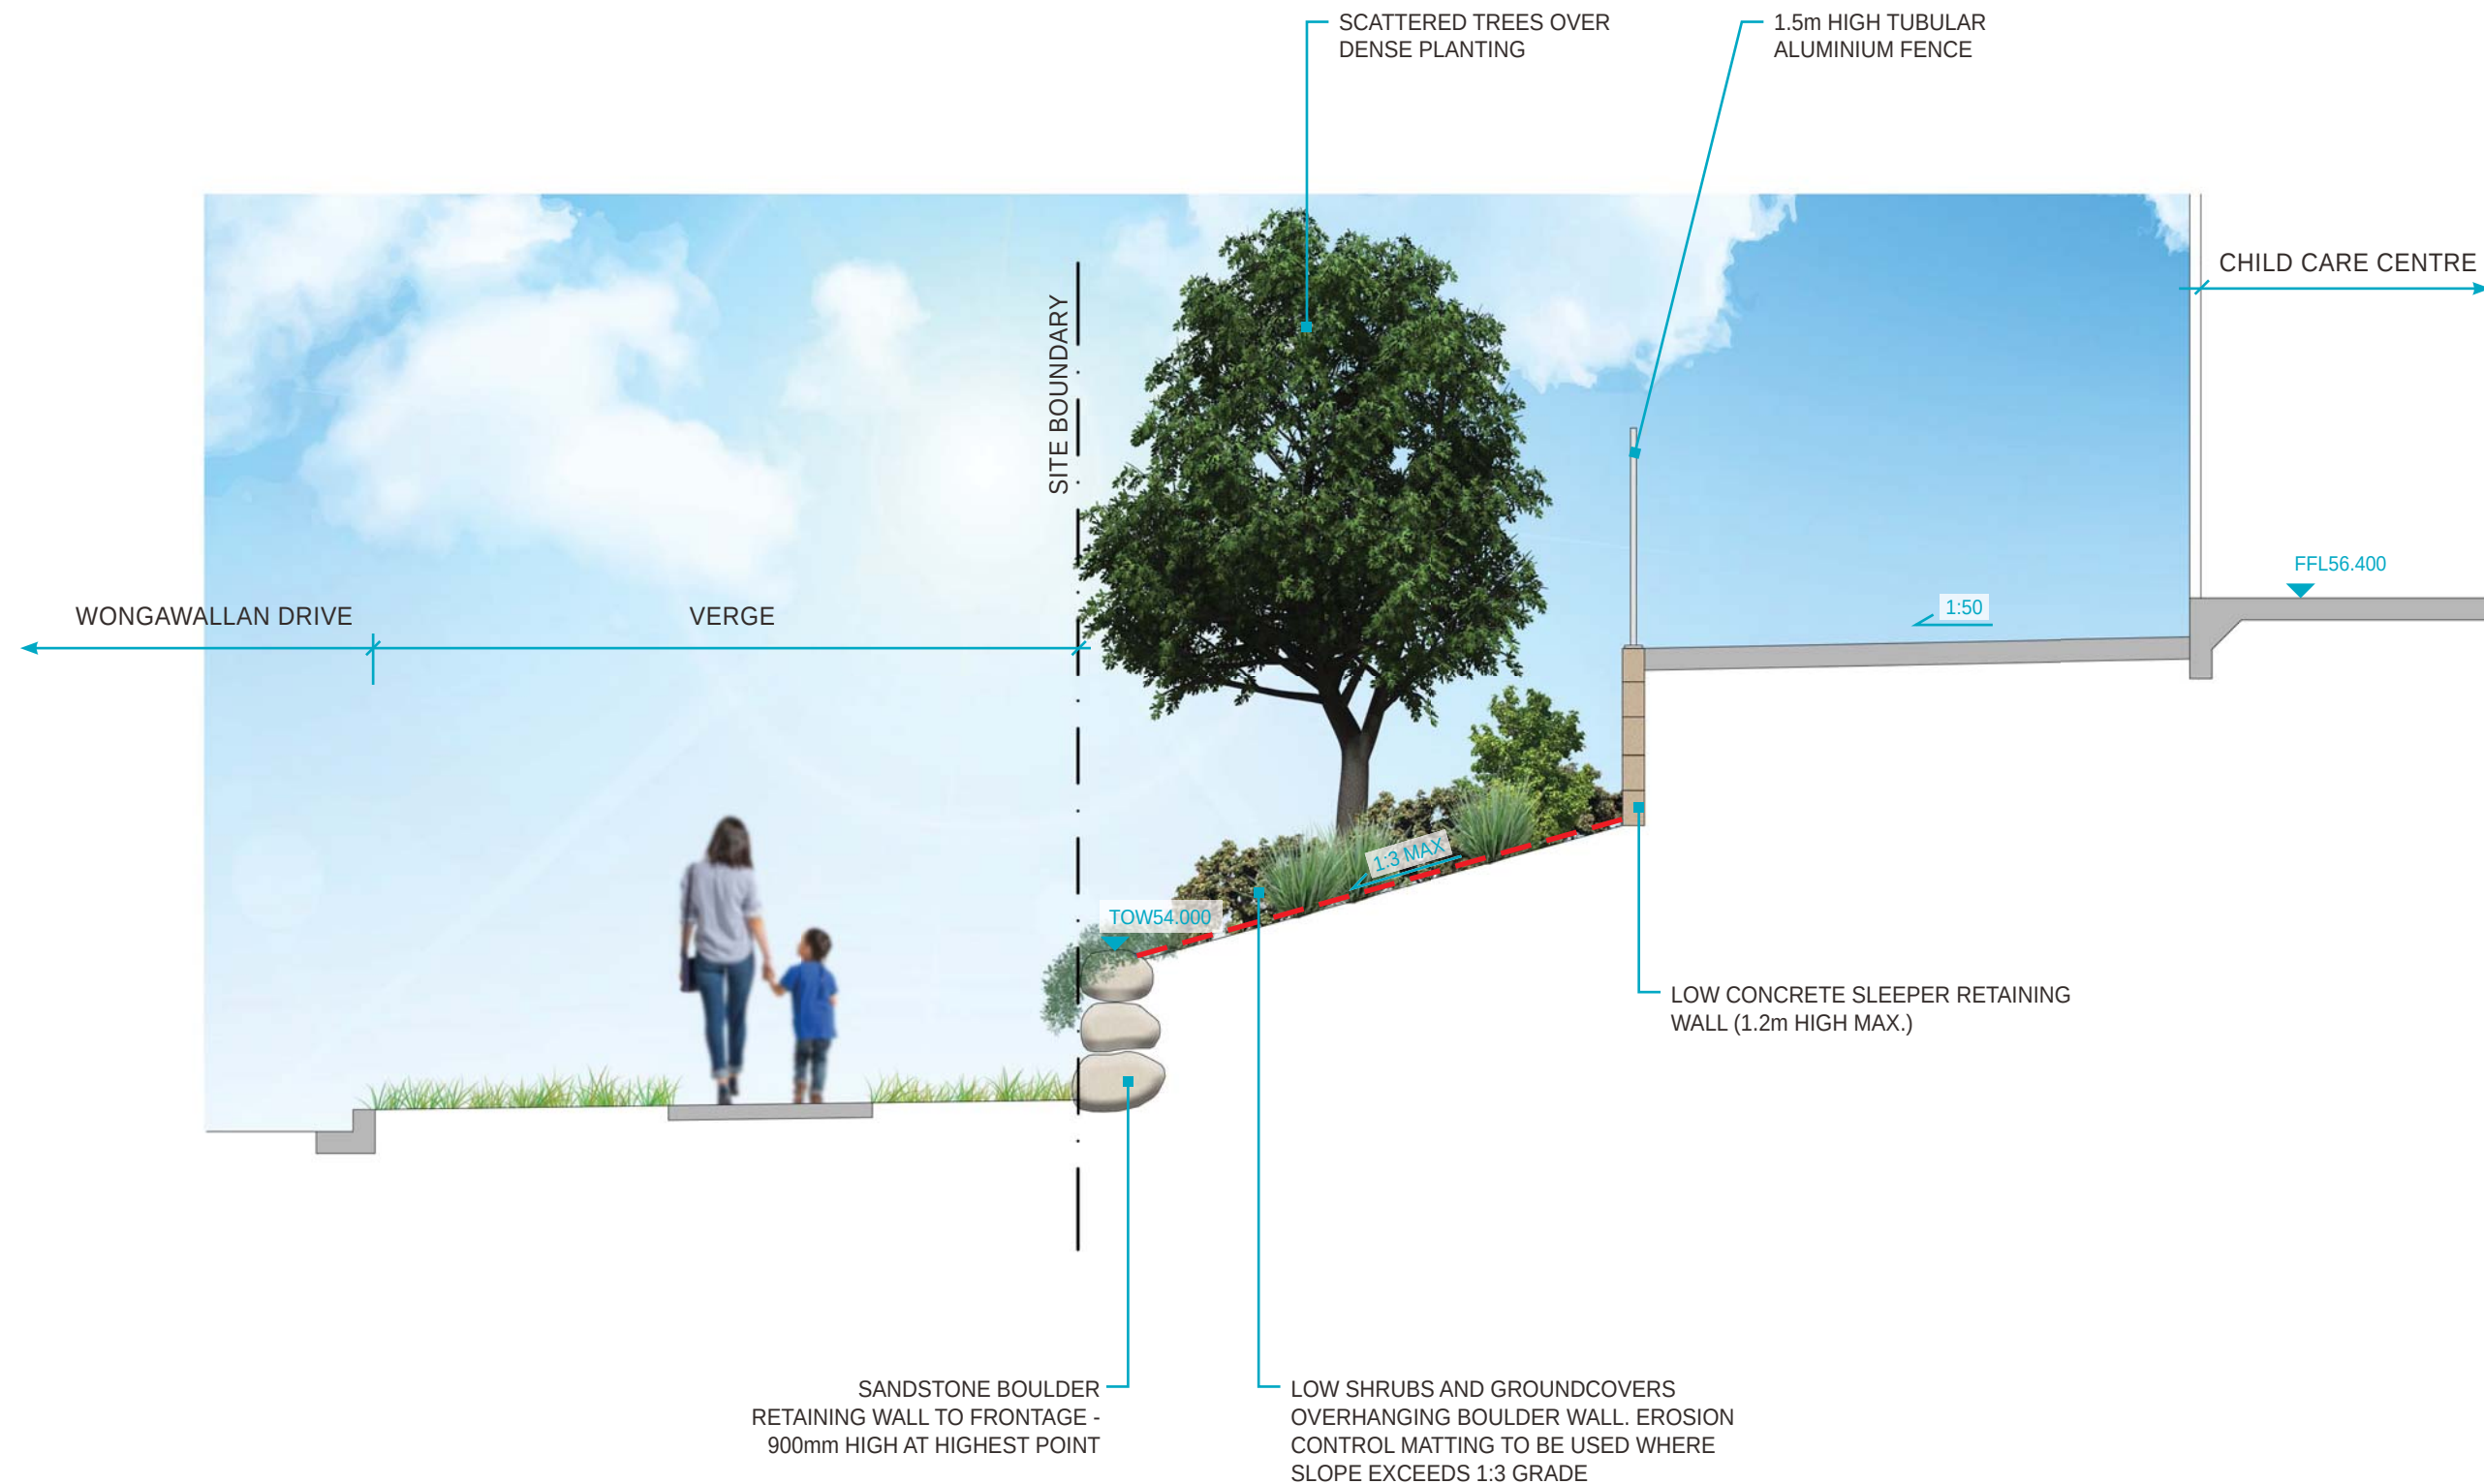

WONGAWALLAN DRIVE, YARRABILBA

1644-L-SD03 - Section B - Child Care Centre Typical Section | Rev 1


Scale 1:50 @ A3



ASdesign

LANDSCAPE ARCHITECTURE AND URBAN DESIGN

address PO Box 2451 Fortitude Valley BC, Fortitude Valley 4006
telephone 0408 346 307 website www.as-design.com.au

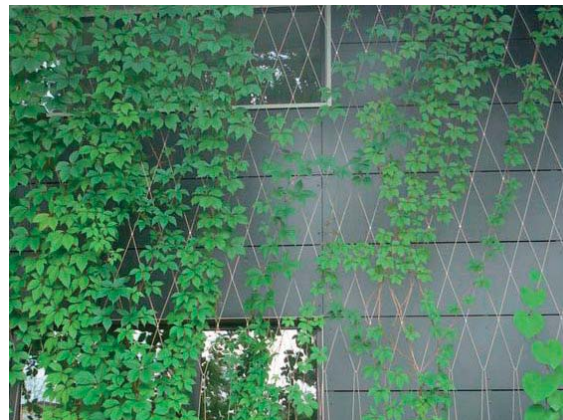

CARPARK TREES



FEATURE TREES




SHRUBS



GROUNDCOVERS



CLIMBERS/VINES

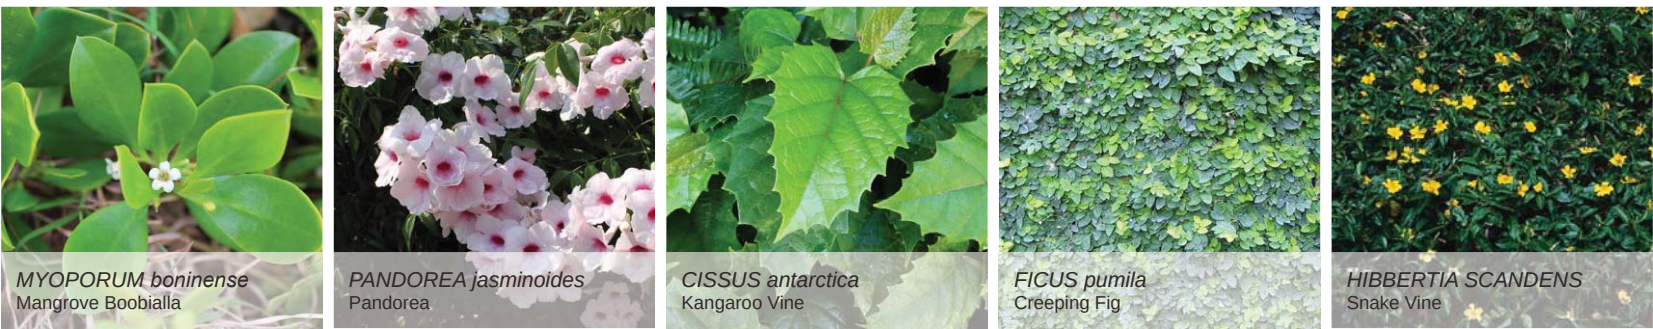

PLANS AND DOCUMENTS
referred to in the PDA
DEVELOPMENT APPROVAL

Approval no: DEV2020/1117

Date: 03 August 2020



WONGAWALLAN DRIVE, YARRABILBA
1644-L-SD05 - Proposed Plant Palette | Rev 2
NTS

ASdesign

LANDSCAPE ARCHITECTURE AND URBAN DESIGN
address PO Box 2451 Fortitude Valley BC, Fortitude Valley 4006
telephone 0408 346 307 website www.as-design.com.au