

PLANS AND DOCUMENTS
referred to in the PDA
DEVELOPMENT APPROVAL


Approval no: DEV2020/1135

Date: 2 September 2020



Image 2.2.1 Electrical Infrastructure and Proposed Upgrade



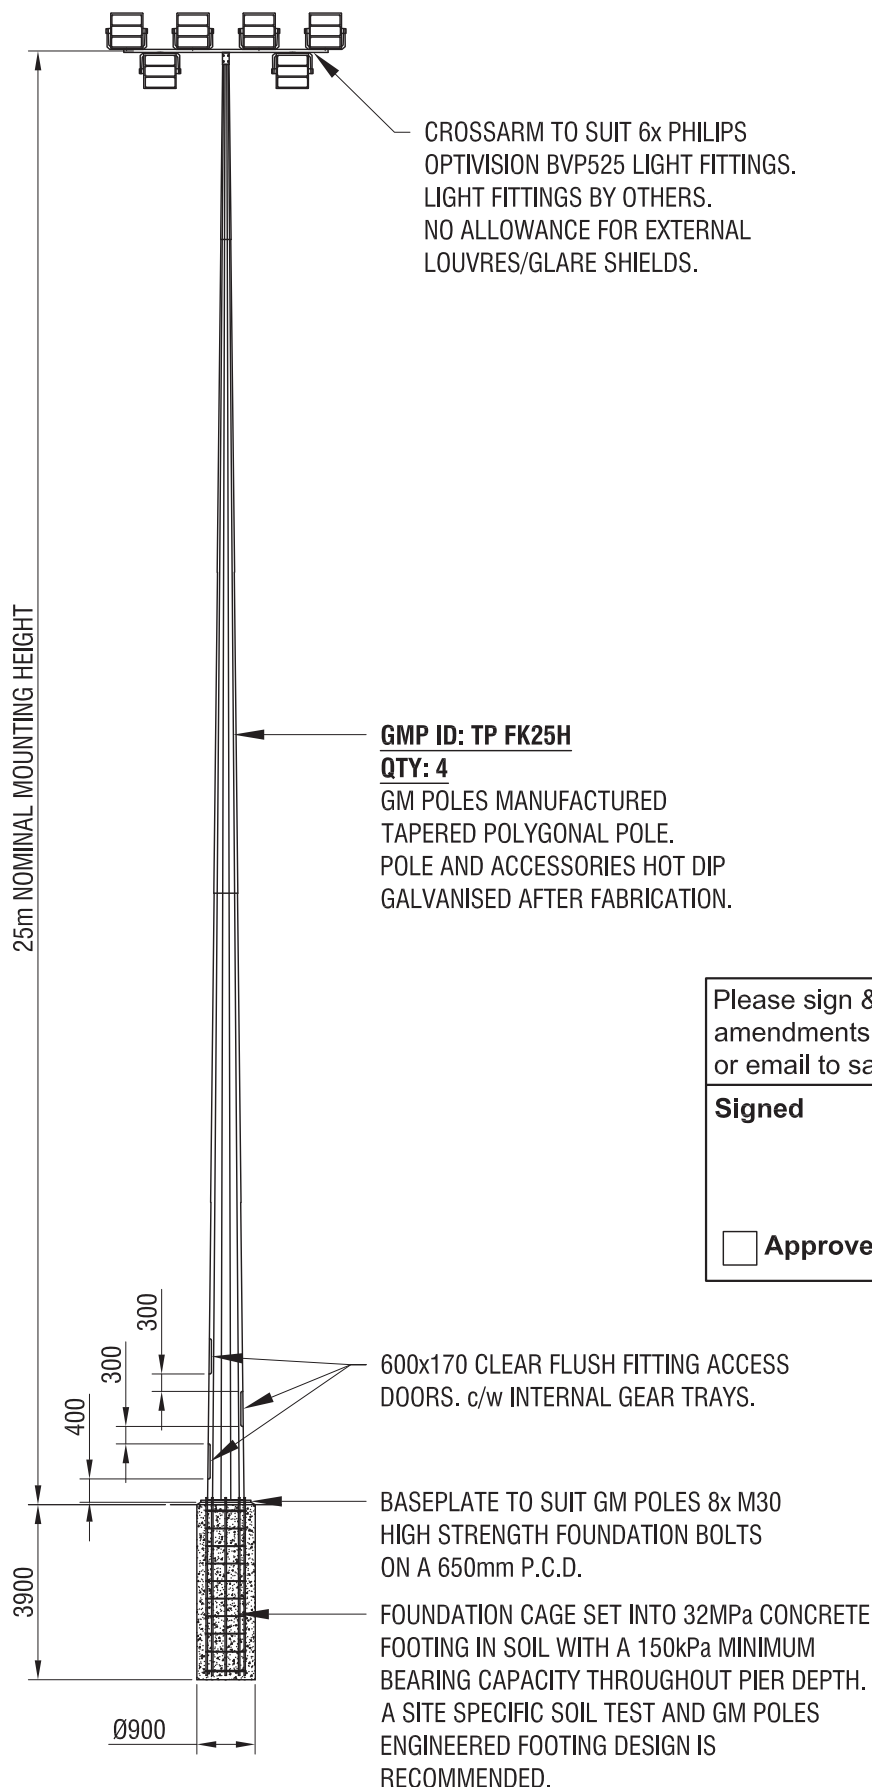

Please sign & date as approved or mark any amendments & return fax to (07) 3718 4911 or email to sales@gmpoles.com.au

Signed	Date
☐ Approved	☐ Please Amend

Rev	Date	Dwn	Description	Chk
0	18/12/2019	D.N.	INITIAL ISSUE	J.W.



490 Freeman Rd.
RICHLANDS,
QLD 4077
Ph: (07) 3718 4900

**GREENBANK JUNIOR CRICKET
GENERAL ARRANGEMENT**

Dwn	Date	Scale	Drawing No	Page
D.Nguyen	18/12/2019	N.T.S.	CD126220A	1 of 1