


PLANS AND DOCUMENTS
referred to in the PDA
DEVELOPMENT APPROVAL

Approval no: DEV2020/1126

Date: 11 September 2020

Area shown in light purple is
area to be costed separately

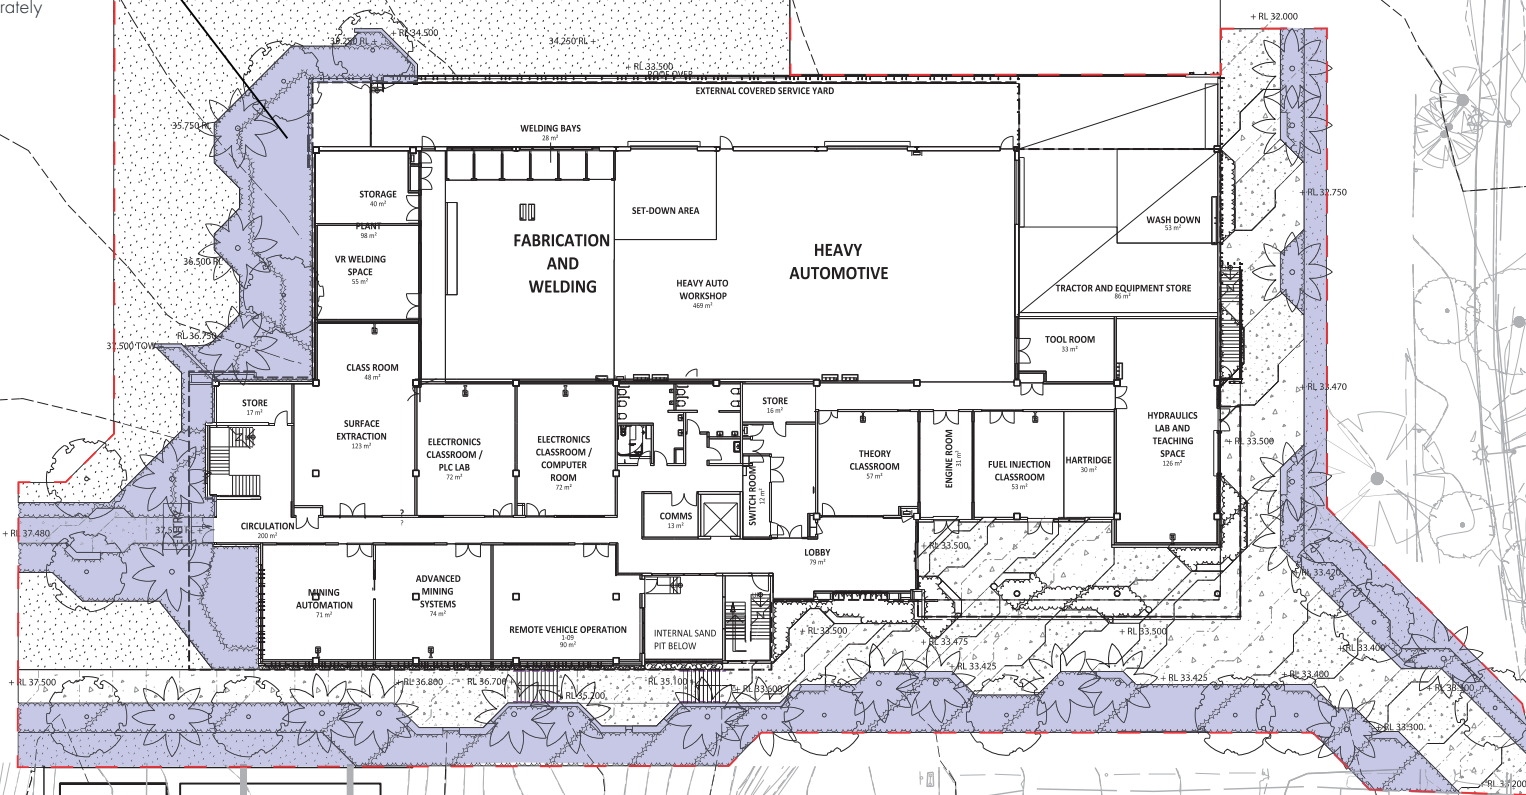

Note:

Refer to 30% Landscape Tender Drawings
Report for the following:

- Plan notations
- Landscape quantities
- Specification schedules (hard and soft landscape)

Drawing Title

Project Name Project Name

Drawing No.

Revision

Date

Drawn

Checked

Project Principal

Scale

Landscape Plan

CQU Mines & Manufacturing Building Rockhampton Campus

CQU-ROK-083-00-LSS-001

01

28.04.2020

PM

PM

PM


1:200 (A1)

0 2 5 10

Elevation AA (SOUTH)



Elevation BB (EAST)

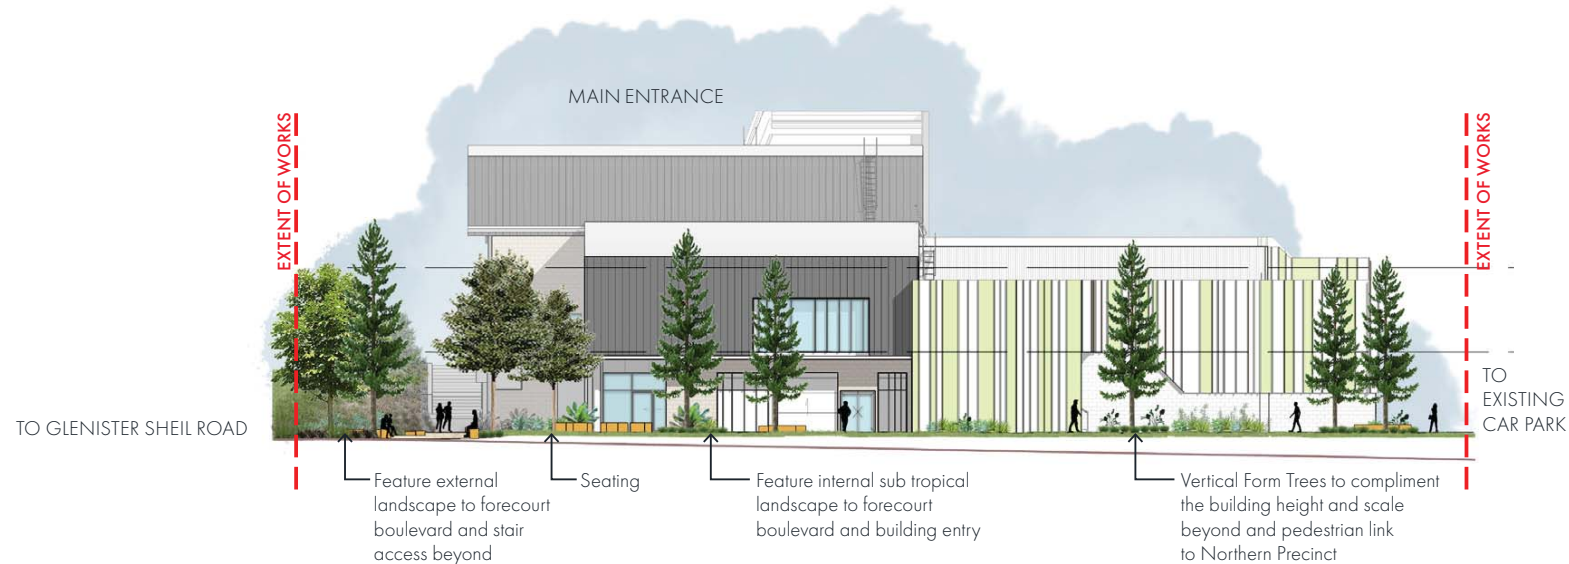

Drawing Title

Project Name

Drawing No.

Revision

Date

Drawn

Checked

Project Principal

Scale

Landscape Elevations

CQU Mines & Manufacturing Building Rockhampton Campus

CQU-ROK-083-00-LSS-002

01

28.04.2020

PM


PM

PM

1:200 (A1)

0 2 5 10

Elevation CC (NORTH)

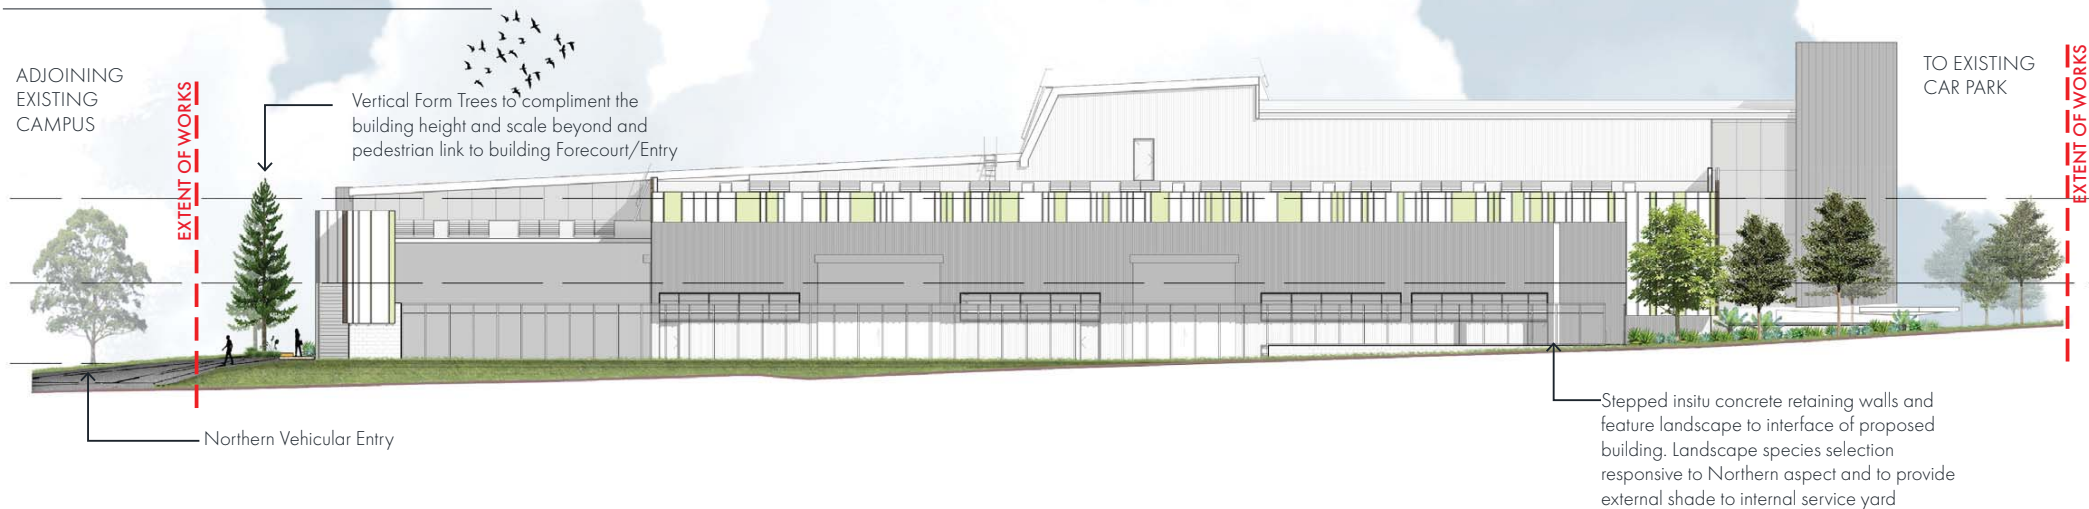

Elevation DD (WEST)



Drawing Title

Project Name

Drawing No.

Revision

Date

Drawn

Checked

Project Principal

Scale

Landscape Elevations

CQU Mines & Manufacturing Building Rockhampton Campus

CQU-ROK-083-00-LSS-003

01

28.04.2020

PM

PM

PM

1:200 (A1)

0 2 5 10