




GENERAL

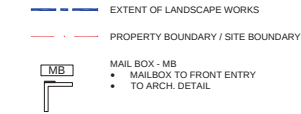

EDGES

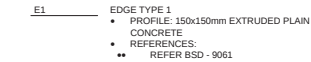

EXISTING SERVICES

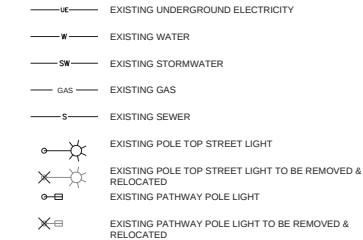


- GENERAL NOTES
- REFER ARCHITECTS FOR ALL WALL AND FENCE DESIGN, DETAIL AND SETOUT
  - REFER ARCHITECT AND CIVIL ENGINEER FOR ALL LEVELS, FALLS AND DRAINAGE
- EXISTING TREE AND PALM NOTES
- ARBORIST SUPERVISION REQUIRED BEFORE, DURING AND POST CONSTRUCTION FOR ALL WORKS RELATED TO AND NEAR EXISTING TREES AND PALMS TO BE RETAINED, PROTECTED AND/OR REMOVED.
  - IF PALM SPECIES FAIL DURING OR FROM CONSTRUCTION ACTIVITY THEN REPLACE WITH SAME SPECIES (LIVISTONA ASUTRALIS) AT EX-GROUND SIZE WITH 2-3M CLEAR TRUNK
  - IF TREE SPECIES FAIL DURING OR FROM CONSTRUCTION ACTIVITY THEN REPLACE WITH SAME SPECIES (HIBISCUS TILIAEUS) AT EX-GROUND SIZE TO MATCH EXISTING SIZE.

PLANS AND DOCUMENTS referred to in the PDA DEVELOPMENT APPROVAL


Approval no: DEV2018/958

Date: 17/09/2020

HARDSCAPE

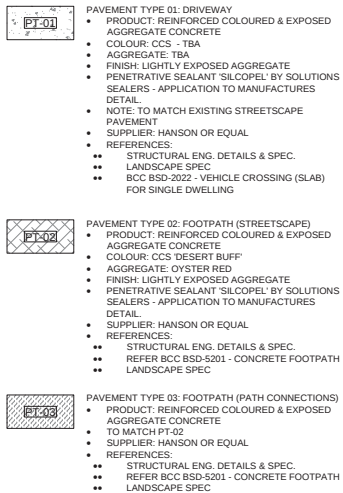


APPLIED POOL FINISHES

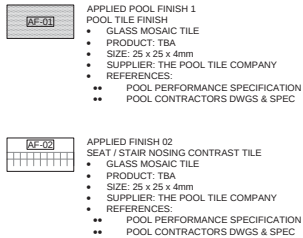


- GENERAL NOTES:
- ALL POOLS TO INCLUDE SOLAR HEATING - REFER LANDSCAPE SPECIFICATION FOR PERFORMANCE SPECIFICATION

TRELLIS

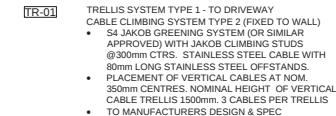

SOFTSCAPE

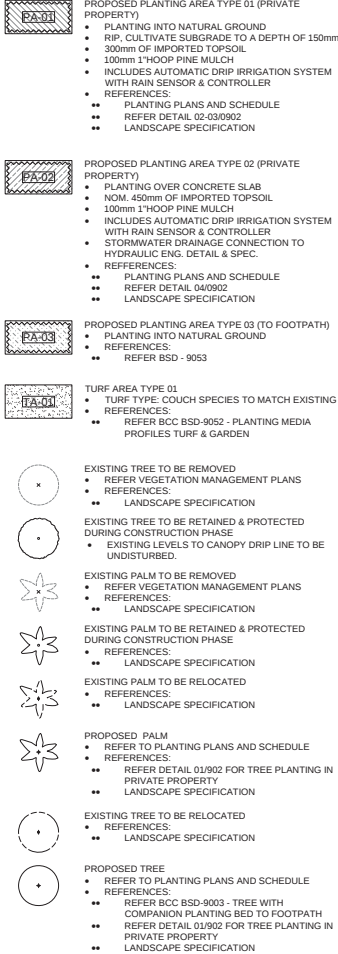

HR STAGE 10 : RIVERHOMES PLANT SCHEDULE

| CODE   | SPECIES                           | COMMON NAME              | TYPICAL DENSITY (m2) | POT SIZE | QTY |
|---|-----------------------------------|--------------------------|----------------------|----------|-----|
| TREES & PALMS   |                                   |                          |                      |          |     |
| FLI sch *   | Flindersia schottiana             | Bumpy Ash                | AS SHOWN             | 200L     | 4   |
| TRI lau   | Tristaniaopsis laurina 'Luscious' | Water Gum                | AS SHOWN             | 200L     | 4   |
| * Denotes species to be used in the streetscape                                                                               |                                   |                          |                      |          |     |
| SHRUBS, GRASSES & GROUNDCOVERS                                                                                                |                                   |                          |                      |          |     |
| AGA BF   | Agave 'Blue Flame'                | Agave                    | AS SHOWN             | 300mm    | 22  |
| ALC pur   | Alcantarea imperialis 'Purpurea'  | Bromeliad                | AS SHOWN             | 300mm    | 4   |
| BAN LE   | Banksia ericifolia 'Little Eric'  | Little Eric              | AS SHOWN             | 300mm    | 22  |
| CAS CI   | Casuarina 'Cousin It'             |                          | 6                    | 140mm    | 22  |
| DIE bic   | Dietsa bicolour                   | African Iris             | 6                    | 140mm    | 134 |
| DOR pal   | Dorothy's palm                    | Giant Spear Lily         | AS SHOWN             | 250      | 40  |
| GRE BR   | Grevillia 'Bronze Rambler'        | Bronze Rambler Grevillia | AS SHOWN             | 300mm    | 18  |
| HYM lit   | Hymenocallis littoralis           | Spider Lily              | 6                    | 140mm    | 147 |
| LIR EG   | Liriope 'Evergreen Giant'         | Liriope Evergreen Giant  | 6                    | 140mm    | 70  |
| LOM hys   | Lomandra hystrix 'Tropic Cascade' | Mat Rush                 | 6                    | 140mm    | 81  |
| MON del   | Monstera deliciosa                | Swiss cheese plant       | AS SHOWN             | 300mm    | 11  |
| MYO ell   | Myoporum ellipticum               | Coastal Myoporum         | 6                    | 140mm    | 345 |
| PEN alo   | Pennisetum alopecuroides 'Nafra'  | Pennisetum Nafra         | 6                    | 140mm    | 67  |
| PHI bip   | Philodendron bipinnatifidum       | Philodendron Selloum     | AS SHOWN             | 300mm    | 10  |
| PHI xan   | Philodendron 'Xanadu'             | Xanadu                   | 6                    | 200mm    | 71  |
| PHY min   | Phyllanthus multiflorus           | Waterfall Plant          | AS SHOWN             | 300mm    | 55  |
| RUS equ   | Russelia equisetiformis           | Firecracker Plant        | 6                    | 140mm    | 31  |
| SEN ser   | Senecio serpens                   | Blue Chalksticks         | 6                    | 140mm    | 37  |
| SYZ BB   | Syzygium 'Boomer'                 | Aussie Boomer Lillypilly | AS SHOWN             | 300mm    | 26  |
| SYZ cas   | Syzygium 'Cascade'                | Weeping Lillypilly       | AS SHOWN             | 300mm    | 6   |
| WES fru   | Westringia fruticosa              | Coastal Rosemary         | AS SHOWN             | 300mm    | 29  |
| ZAM fur   | Zamia furfuracea                  | Cardboard Palm           | AS SHOWN             | 400mm    | 16  |
| CLIMBERS   |                                   |                          |                      |          |     |
| MAN san   | Mandevilla sanderi                | Brazilian Jasmine        | AS SHOWN             | 140mm    | 33  |
| PYR ven   | Pyrostegia venusta                | Orange Trumpet Vine      | AS SHOWN             | 140mm    | 80  |
| IMPORTANT NOTE: Planting areas that include 2 or more species are to be mixed and evenly distributed across the denoted area. |                                   |                          |                      |          |     |

| REV | DESCRIPTION       | DATE     |
|-----|-------------------|----------|
| 1   | PRE TENDER REVIEW | 31.07.18 |
| 2   | FOR TENDER        | 03.08.18 |
| 3   | FOR TENDER        | 20.01.20 |
|     |                   |          |
|     |                   |          |
THIS DRAWING IS TO BE READ IN CONJUNCTION WITH DETAILS AND SPECIFICATIONS PREPARED BY LAT27 PTY LTD. PRIOR TO UNDERTAKING ANY CONSTRUCTION, ANY CONFLICTS THAT EXIST ON THIS DRAWING, OR ADVICE AND DIRECTION REQUIRED SHOULD BE SOUGHT FROM LAT27 PTY LTD.

1. ALL STRUCTURAL, CIVIL, HYDRAULIC AND ELECTRICAL INFORMATION INDICATED ON THIS DRAWING IS OUTSIDE THE DEFINED SCOPE OF LAT27. ALL CONSULTANT INFORMATION SHOWN IS FOR COORDINATION PURPOSES ONLY AND REFERENCE IS TO BE MADE TO THE RELEVANT CONSULTANTS DRAWINGS AND SPECIFICATIONS ACCORDINGLY FOR CONSTRUCTION.

2. FIGURED DIMENSIONS TAKE PRECEDENCE OVER SCALED.

3. CHECK ALL DIMENSIONS ON SITE PRIOR TO COMMENCEMENT OF WORK.

4. ALL NECESSARY CARE IS TO BE TAKEN BY THE CONTRACTOR TO ENSURE FIRE ANT'S DO NOT ENTER THE SITE VIA EQUIPMENT, MATERIALS AND PLANT SUPPLY. IMPLEMENTATION OF A DPI APPROVED MANAGEMENT PLAN SHOULD BE ALLOWED FOR IF REQUIRED.

5. ALL PLANT STOCK & MULCH SUPPLIED TO SITE SHOULD BE FREE FROM MYRTLE RUST AS PER QLD LEGISLATION. IF INFECTION IS SUSPECTED CONTACT BIOSECURITY QUEENSLAND ON 13 25 22 OR ONLINE AT [HTTP://WWW.DAFF.QLD.GOV.AU/4790\\_20842.HTM](http://www.daff.qld.gov.au/au4790_20842.htm) AND FOLLOW ALL DIRECTIONS AS REQUIRED.

© COPYRIGHT LAT27 PTY LTD. ALL RIGHTS RESERVED. THIS DRAWING MAY NOT BE PRODUCED OR TRANSMITTED IN ANY FORM OR BY ANY MEANS IN PART OR IN WHOLE WITHOUT THE WRITTEN PERMISSION OF LAT27 PTY LTD

NOT FOR CONSTRUCTION

07 3236 1086  
Level 5, 300 Ann Street  
Brisbane, Qld 4000

[www.lat27.com.au](http://www.lat27.com.au)



CLIENT  
FRASERS PROPERTY  
AUSTRALIA

PROJECT TITLE  
HAMILTON REACH STAGE 10  
RIVERHOMES

DRAWING TITLE  
LEGEND & MATERIALS  
SCHEDULE

PROJECT No. 18049.01


SCALE 1:50

SCALE BAR  
SCALE 1:50 @ A1  
0m 0.5 1.0 1.5 2.0 2.5  
SCALE 1:100 @ A3

DRAWING No. 18049-L-00-0010

DRAWN BY BF  
VERIFIER AK

REVISION 3

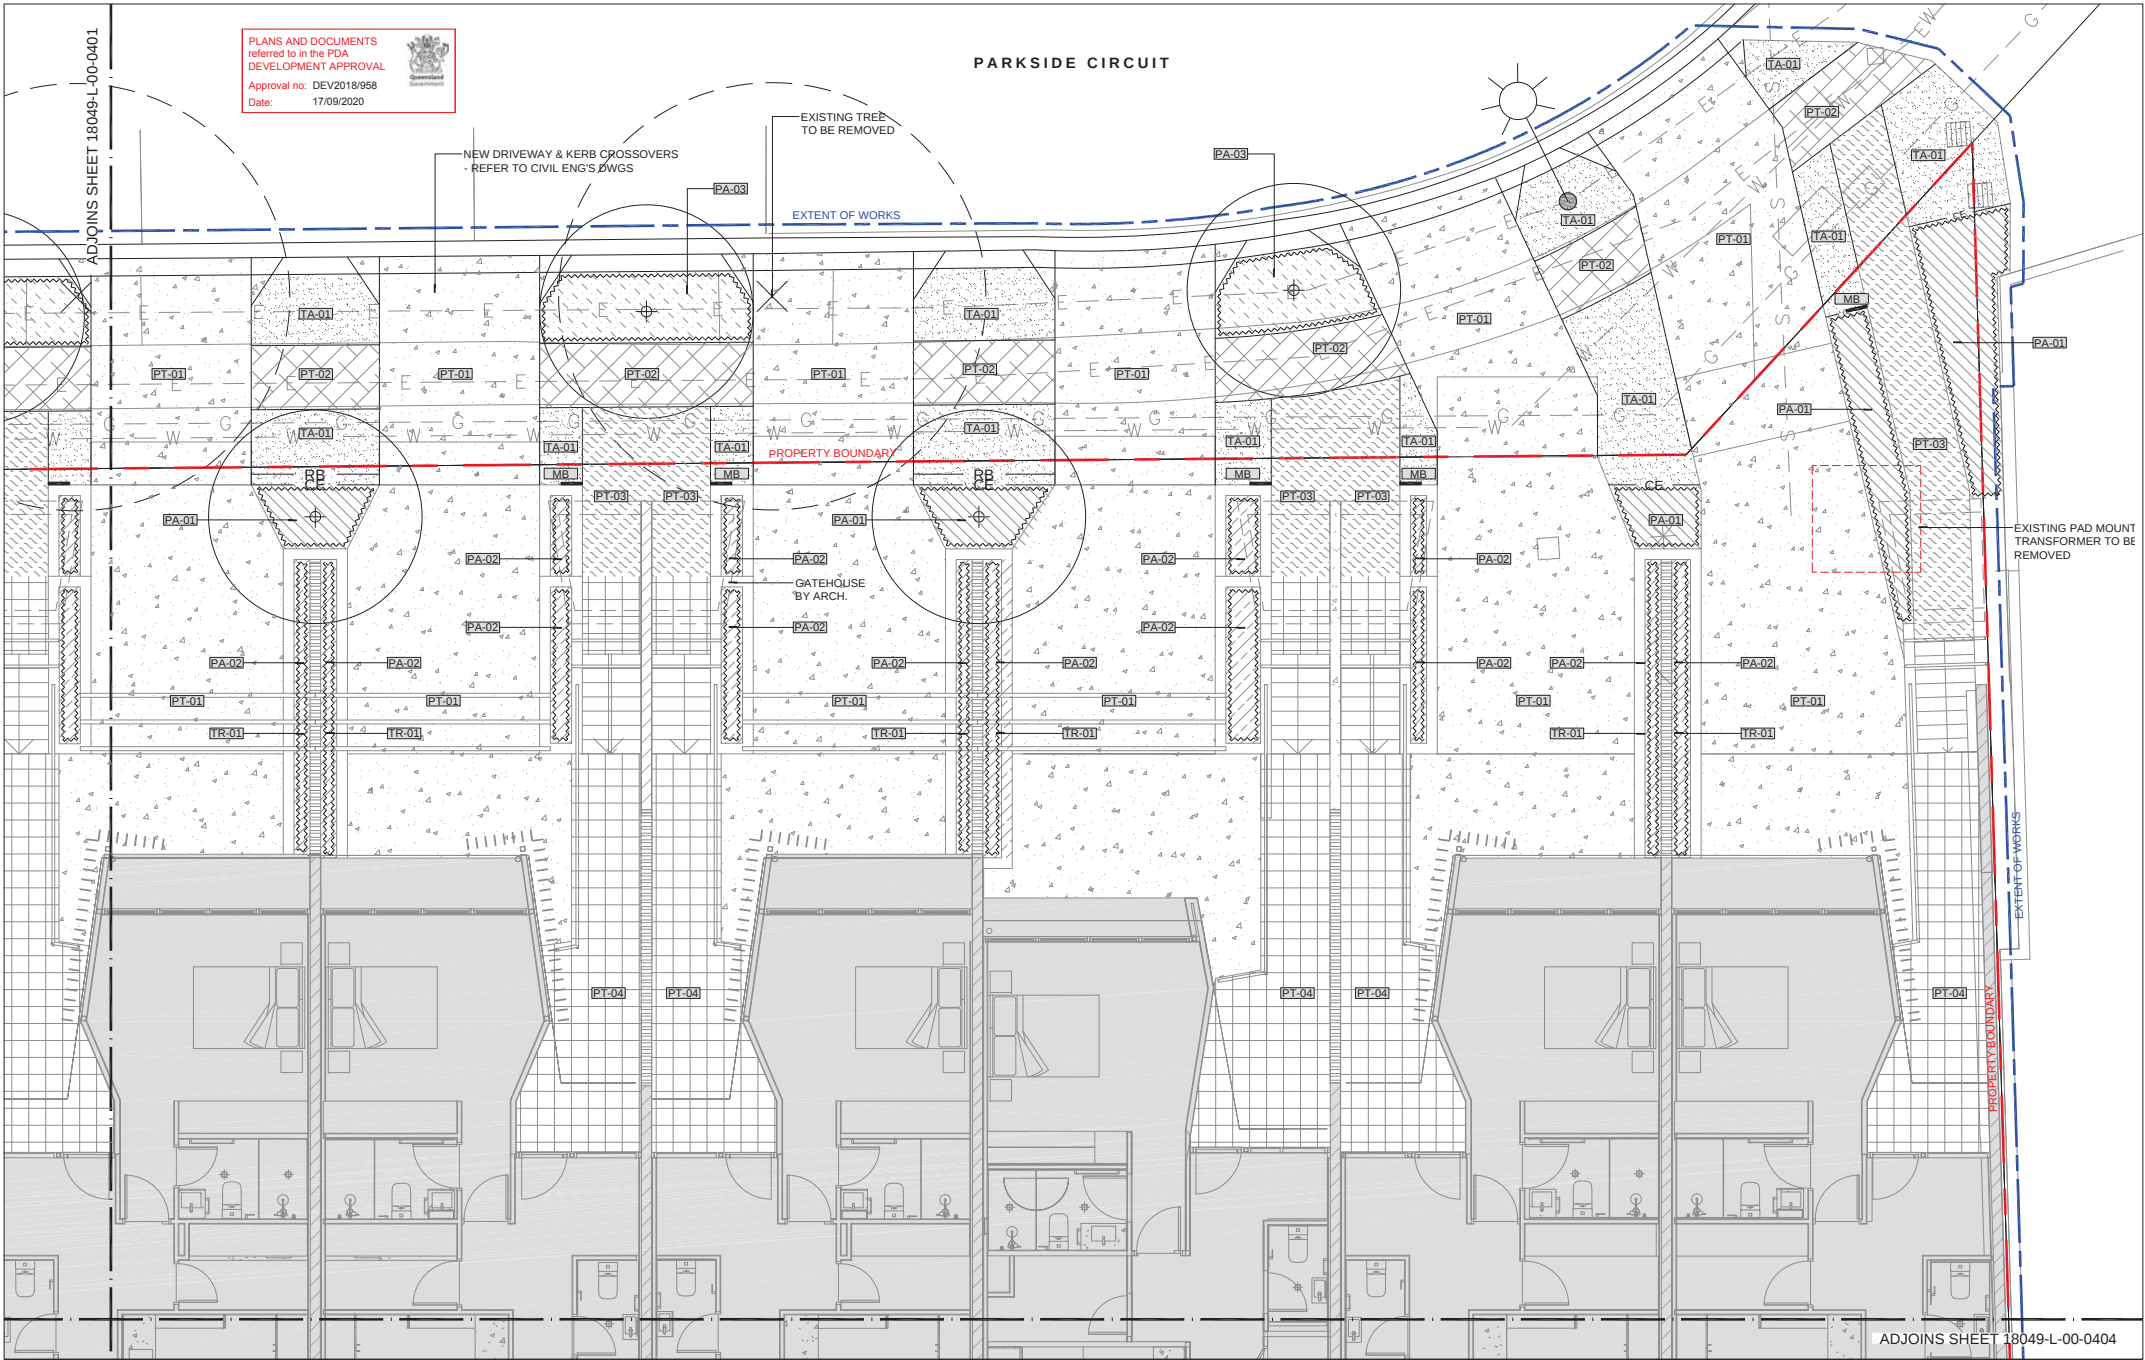

| REV | DESCRIPTION       | DATE     |
|-----|-------------------|----------|
| 1   | PRE TENDER REVIEW | 31.07.18 |
| 2   | FOR TENDER        | 03.08.18 |
| 3   | FOR TENDER        | 20.01.20 |

THIS DRAWING IS TO BE READ IN CONJUNCTION WITH DETAILS AND SPECIFICATIONS PREPARED BY LAT27 PTY LTD. PRIOR TO UNDERTAKING ANY CONSTRUCTION, ANY CONFLICTS THAT EXIST ON THIS DRAWING, OR ADVICE AND DIRECTION REQUIRED SHOULD BE SOUGHT FROM LAT27 PTY LTD.

1. ALL STRUCTURAL, CIVIL, HYDRAULIC AND ELECTRICAL INFORMATION INDICATED ON THIS DRAWING IS OUTSIDE THE DEFINED SCOPE OF LAT27. ALL CONSULTANT INFORMATION SHOWN IS FOR COORDINATION PURPOSES ONLY AND REFERENCE IS TO BE MADE TO THE RELEVANT CONSULTANTS DRAWINGS AND SPECIFICATIONS ACCORDINGLY FOR CONSTRUCTION.

2. FIGURED DIMENSIONS TAKE PRECEDENCE OVER SCALED.

3. CHECK ALL DIMENSIONS ON SITE PRIOR TO COMMENCEMENT OF WORK.

4. ALL NECESSARY CARE IS TO BE TAKEN BY THE CONTRACTOR TO ENSURE FIRE ANT'S DO NOT ENTER THE SITE VIA EQUIPMENT. MATERIALS AND PLANT SUPPLY IMPLEMENTATION OF A DPI APPROVED MANAGEMENT PLAN SHOULD BE ALLOWED FOR IF REQUIRED.

5. ALL PLANT STOCK & MULCH SUPPLIED TO SITE SHOULD BE FREE FROM MYRTLE RUST AS PER QLD LEGISLATION. IF INFESTION IS SUSPECTED CONTACT BIOSECURITY QUEENSLAND ON 13 25 23 OR ONLINE AT [HTTP://WWW.DAFF.QLD.GOV.AU/49790\\_20842.htm](http://www.daff.qld.gov.au/49790_20842.htm) AND FOLLOW ALL DIRECTIONS AS REQUIRED.

© COPYRIGHT LAT27 PTY LTD. ALL RIGHTS RESERVED. THIS DRAWING MAY NOT BE PRODUCED OR TRANSMITTED IN ANY FORM OR BY ANY MEANS IN PART OR IN WHOLE WITHOUT THE WRITTEN PERMISSION OF LAT27 PTY LTD.

NOT FOR CONSTRUCTION

07 3236 1086  
Level 5, 300 Ann Street  
Brisbane, Qld 4000

[www.lat27.com.au](http://www.lat27.com.au)



CLIENT  
FRASERS PROPERTY  
AUSTRALIA

PROJECT TITLE  
HAMILTON REACH STAGE 10  
RIVERHOMES

DRAWING TITLE  
FINISHES PLAN SHEET 2

ADJOINS SHEET 18049-L-00-0404

PROJECT No. 18049.01

SCALE 1:50


SCALE BAR  
SCALE 1:50 @ A1  
0m 0.5 1.0 1.5 2.0 2.5  
SCALE 1:100 @ A3

DRAWING No. 18049-L-00-0402

DRAWN BY BF

VERIFIER AK

REVISION 3

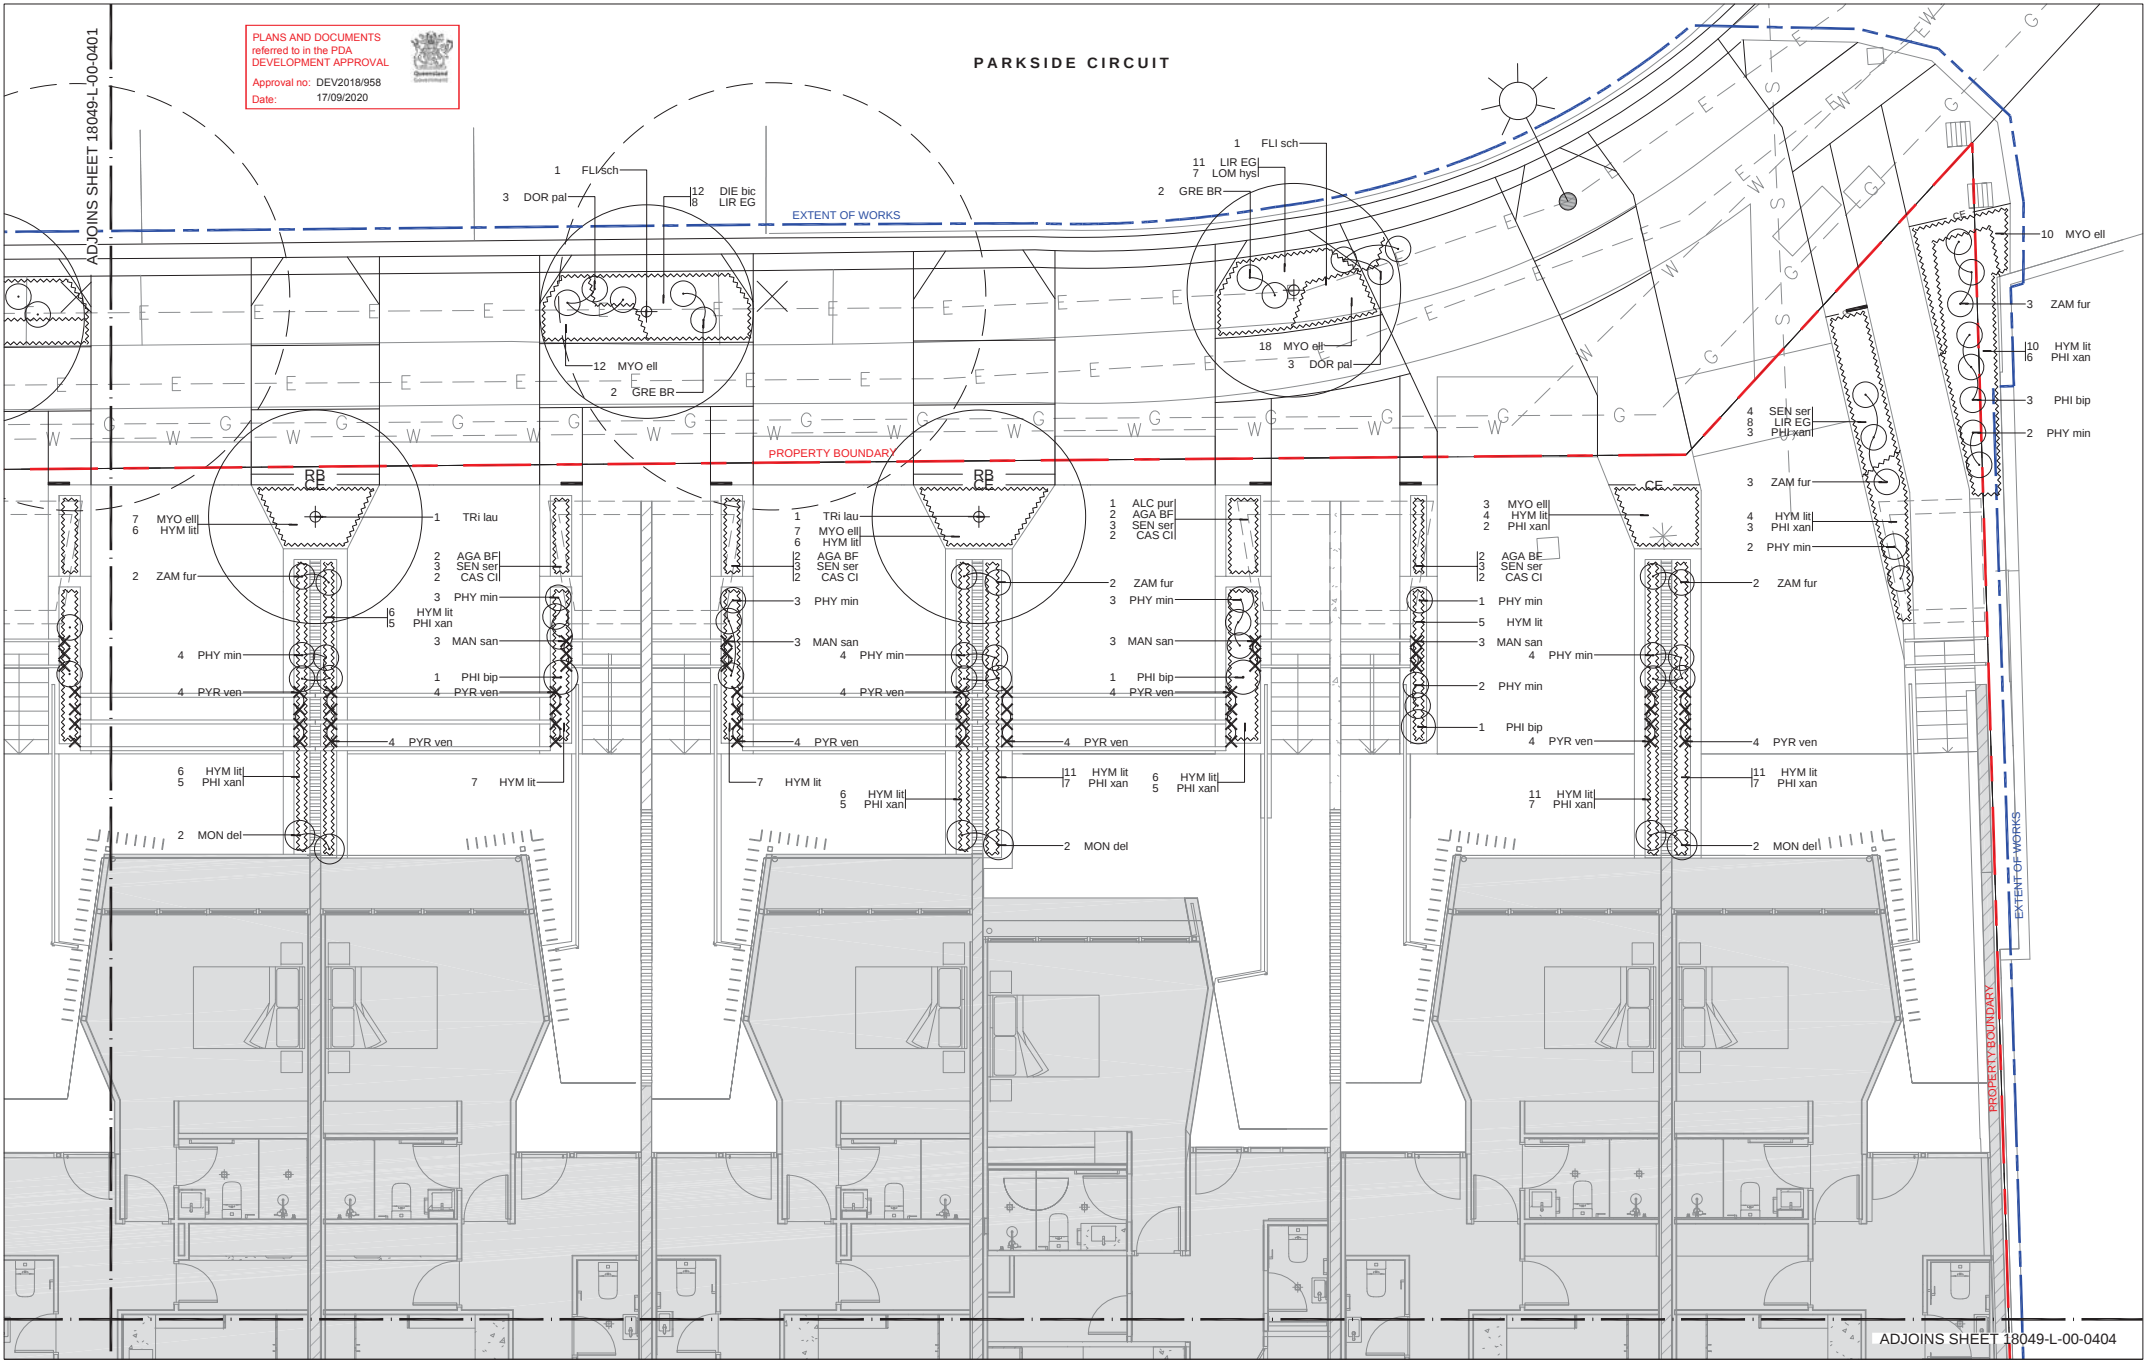

| REV | DESCRIPTION       | DATE     |
|-----|-------------------|----------|
| 1   | PRE TENDER REVIEW | 31.07.18 |
| 2   | FOR TENDER        | 03.08.18 |
| 3   | FOR TENDER        | 20.01.20 |

THIS DRAWING IS TO BE READ IN CONJUNCTION WITH DETAILS AND SPECIFICATIONS PREPARED BY LAT27 PTY LTD. PRIOR TO UNDERTAKING ANY CONSTRUCTION, ANY CONFLICTS THAT EXIST ON THIS DRAWING, OR ADVICE AND DIRECTION REQUIRED SHOULD BE SOUGHT FROM LAT27 PTY LTD.

1. ALL STRUCTURAL, CIVIL, HYDRAULIC AND ELECTRICAL INFORMATION INDICATED ON THIS DRAWING IS OUTSIDE THE DEFINED SCOPE OF LAT27. ALL CONSULTANT INFORMATION SHOWN IS FOR COORDINATION PURPOSES ONLY AND REFERENCE IS TO BE MADE TO THE RELEVANT CONSULTANTS DRAWINGS AND SPECIFICATIONS ACCORDINGLY FOR CONSTRUCTION.

2. FIGURED DIMENSIONS TAKE PRECEDENCE OVER SCALED.

3. CHECK ALL DIMENSIONS ON SITE PRIOR TO COMMENCEMENT OF WORK.

4. ALL NECESSARY CARE IS TO BE TAKEN BY THE CONTRACTOR TO ENSURE FIRE ANT'S DO NOT ENTER THE SITE VIA EQUIPMENT. MATERIALS AND PLANT SUPPLY IMPLEMENTATION OF A DPI APPROVED MANAGEMENT PLAN SHOULD BE ALLOWED FOR IF REQUIRED.

5. ALL PLANT STOCK & MULCH SUPPLIED TO SITE SHOULD BE FREE FROM MYRTLE RUST AS PER QLD LEGISLATION. IF INFECTION IS SUSPECTED CONTACT BIOSECURITY QUEENSLAND ON 13 25 23 OR ONLINE AT [HTTP://WWW.DAFF.QLD.GOV.AU/4790\\_20842.htm](http://www.daff.qld.gov.au/4790_20842.htm) AND FOLLOW ALL DIRECTIONS AS REQUIRED.

© COPYRIGHT LAT27 PTY LTD. ALL RIGHTS RESERVED. THIS DRAWING MAY NOT BE PRODUCED OR TRANSMITTED IN ANY FORM OR BY ANY MEANS IN PART OR IN WHOLE WITHOUT THE WRITTEN PERMISSION OF LAT27 PTY LTD.

NOT FOR CONSTRUCTION

07 3236 1086  
Level 5, 300 Ann Street  
Brisbane, Qld 4000  
[www.lat27.com.au](http://www.lat27.com.au)

CLIENT  
FRASERS PROPERTY  
AUSTRALIA

PROJECT TITLE  
HAMILTON REACH STAGE 10  
RIVERHOMES

DRAWING TITLE  
PLANTING PLAN SHEET 2

|             |                                                               |          |    |
|-------------|---------------------------------------------------------------|----------|----|
| PROJECT No. | 18049.01                                                      | DRAWN BY | BF |
| SCALE       | 1:50                                                          | VERIFIER | AK |
| SCALE BAR   | SCALE 1:50 @ A1<br>0m 0.5 1.0 1.5 2.0 2.5<br>SCALE 1:100 @ A3 |          |    |
| DRAWING No. | 18049-L-00-0602                                               | REVISION | 3  |