

Received on 27 November 2020

PLANS AND DOCUMENTS
referred to in the PDA
DEVELOPMENT APPROVAL

Approval no: DEV2020/1157
Date: 14 December 2020



Queensland
Government

AMENDED IN RED

By: Anita Torbey Fuller
Date: 11 December 2020




Queensland
Government

OWNERS TO BOOK FINAL
INSPECTION AFTER CONNECTING
STORM WATER

STORMWATER TO BE
CONNECTED TO
APPROVED POINT OF
DISCHARGE BY OWNERS.

Dwelling House is not part of this approval

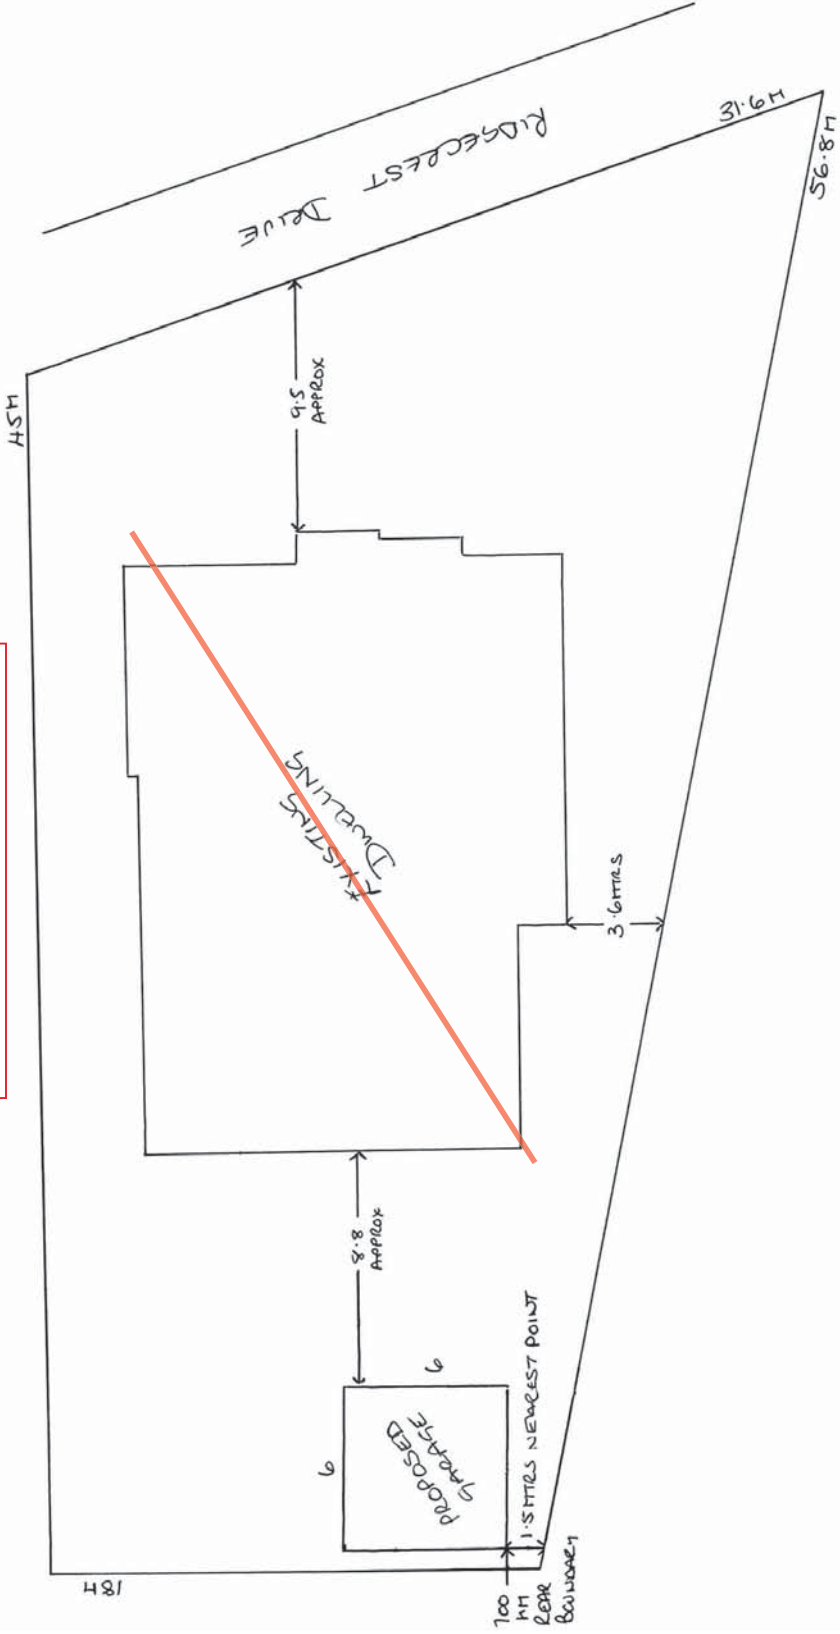


Site Plan


M2:	1171	SCALE:	1:200
ROOF COLOUR:	BASALT		
WALL COLOUR:	BASALT		
BARGE COLOUR:	NIGHT SKY		
GUTTER COLOUR:	NIGHT SKY		
RAD COLOUR:	BASALT		
BUILDER: KAM CONSTRUCTIONS			
PO BOX 357, JIMBOOMBA Q 4280			
ABN: 50 133 754 480			
QBCC # 1155637			
OWNER - NAME:	MATT MILLIGAN		
RESIDENTIAL	32 RIDGECREST DR		
ADDRESS:	FLASSTENE		
P/CODE:	4280		
FULL SITE ADDRESS:	HOUSE NO: 32		
STREET:	RIDGECREST DRIVE		
SUBURB:	FLASSTENE		
P/CODE:	4280		
DESC OF PROPOSED:	BARN	PATH	GARAGE
	GARAGE	CARPORT	STATION
SIZE	6 x 6 x 2.7		
LOT NO:	1579		
SP No:	243272		
APEX HEIGHT:			

Elevations: 32 RIDGECEST DRIVE


JIMBOOMBA 4280

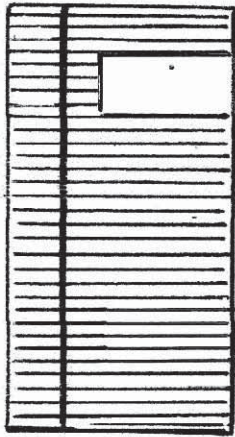

6 MTRS
LEFT

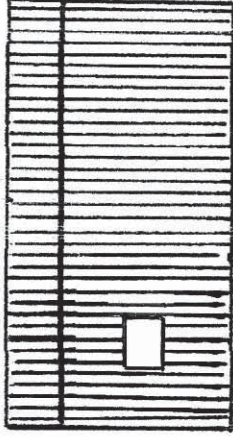


6 MTRS
RIGHT

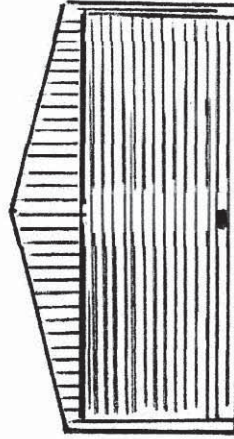

6 MTRS
FRONT

2.7
3.5

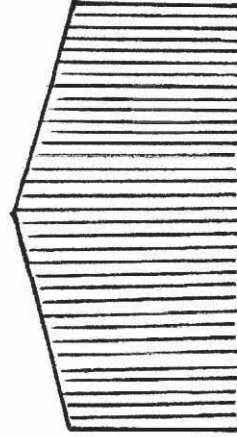

6 MTRS
BACK

Received on 27 November 2020

AMENDED IN RED

By: Anita Torbey Fuller

Date: 11 December 2020



PLANS AND DOCUMENTS
referred to in the PDA
DEVELOPMENT APPROVAL

Approval no: DEV2020/1157

Date: 14 December 2020

