


Location Plan

PLANS AND DOCUMENTS
referred to in the PDA
DEVELOPMENT APPROVAL




Queensland
Government

Approval no: DEV2021/1169

Date: 19 February 2021

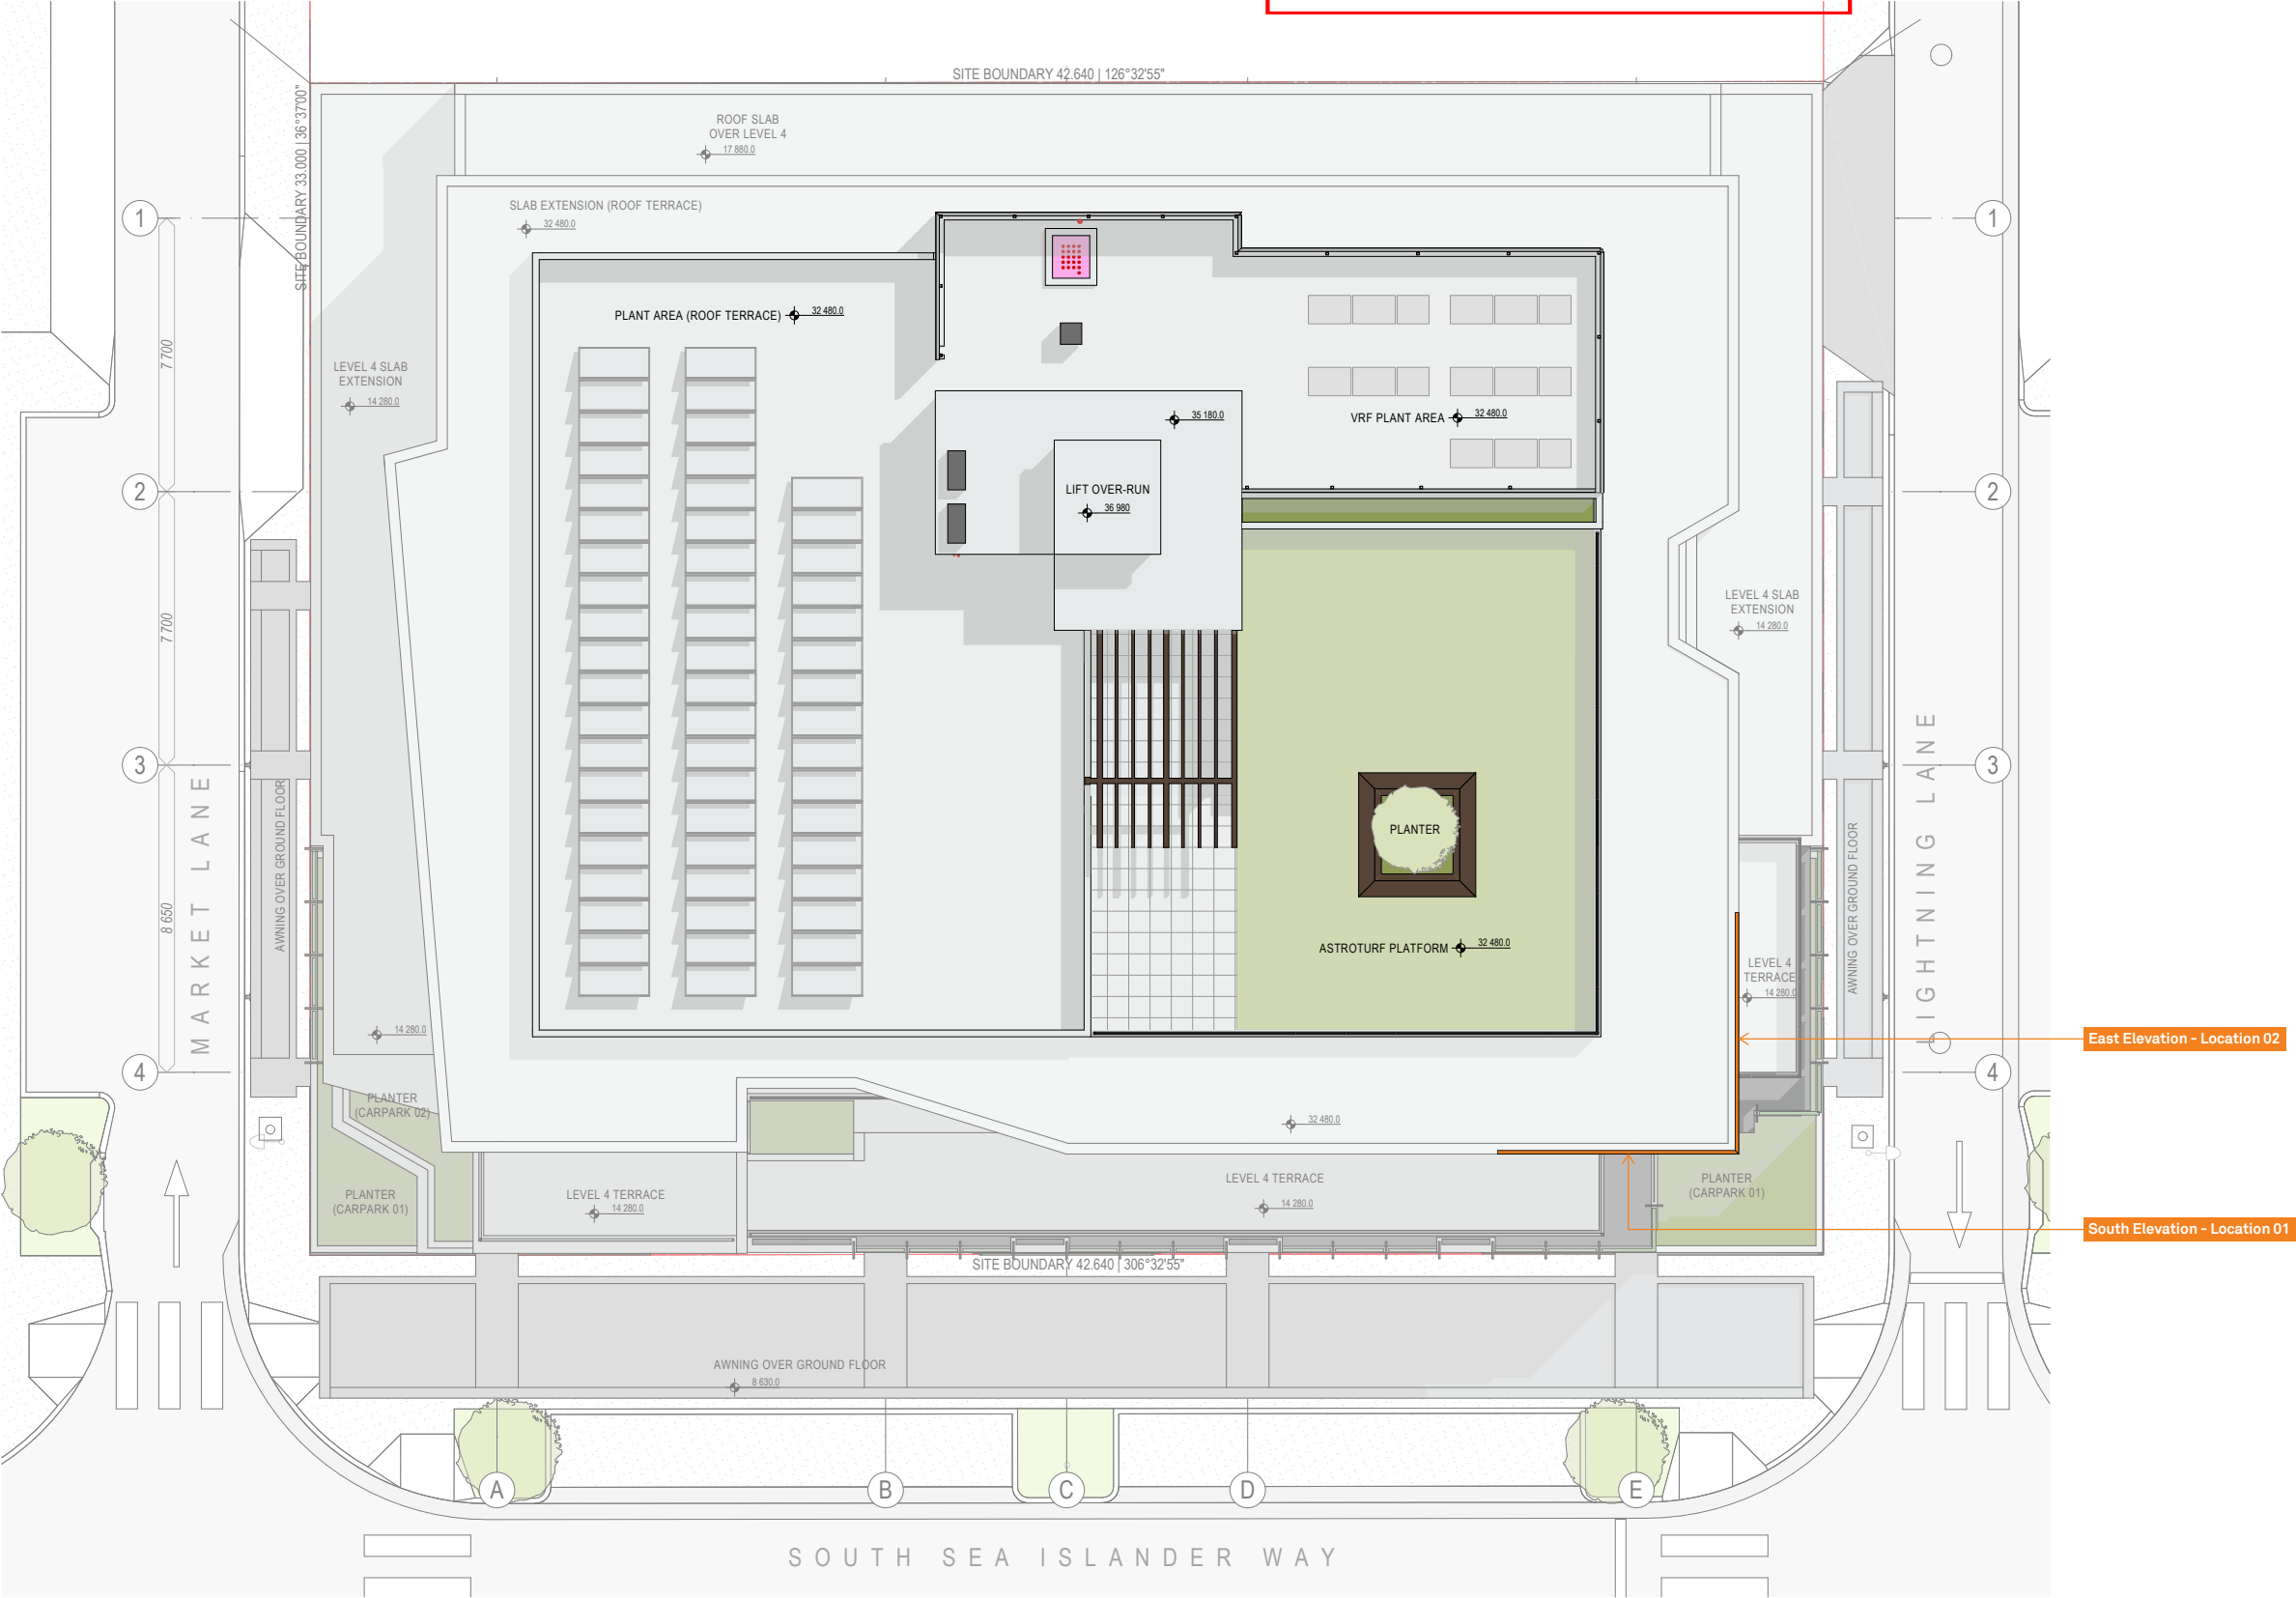

South Elevation - Location 01

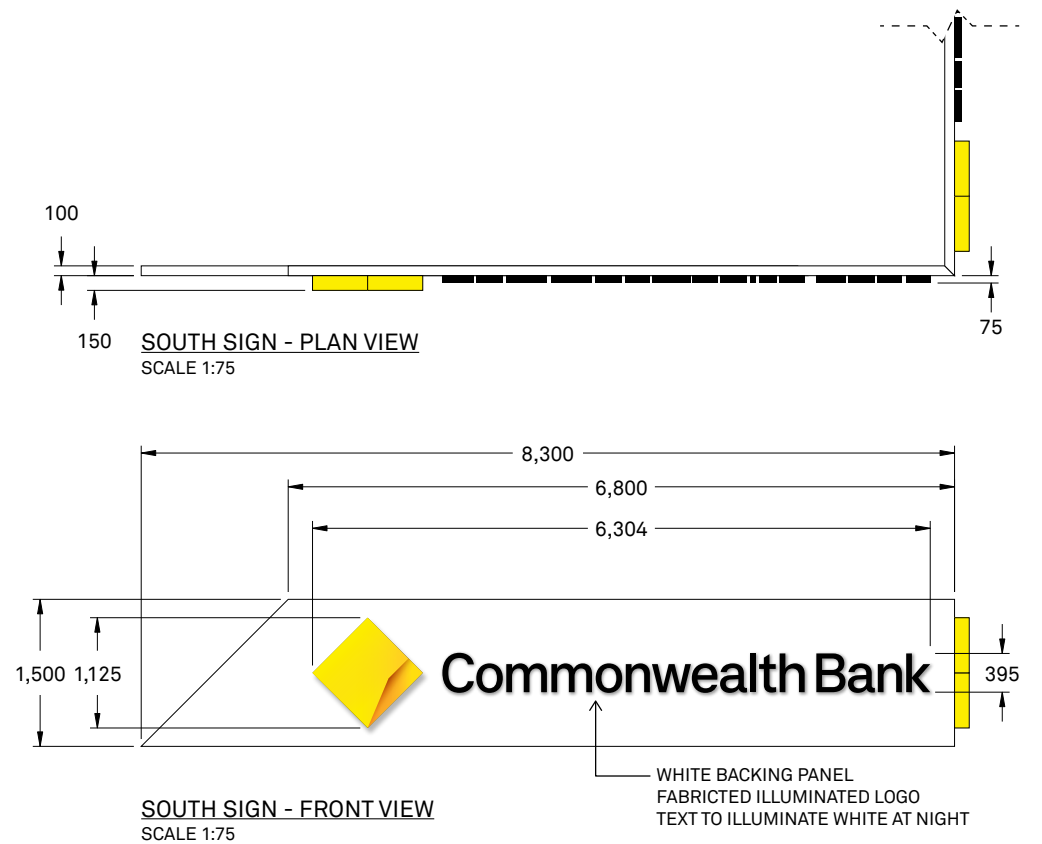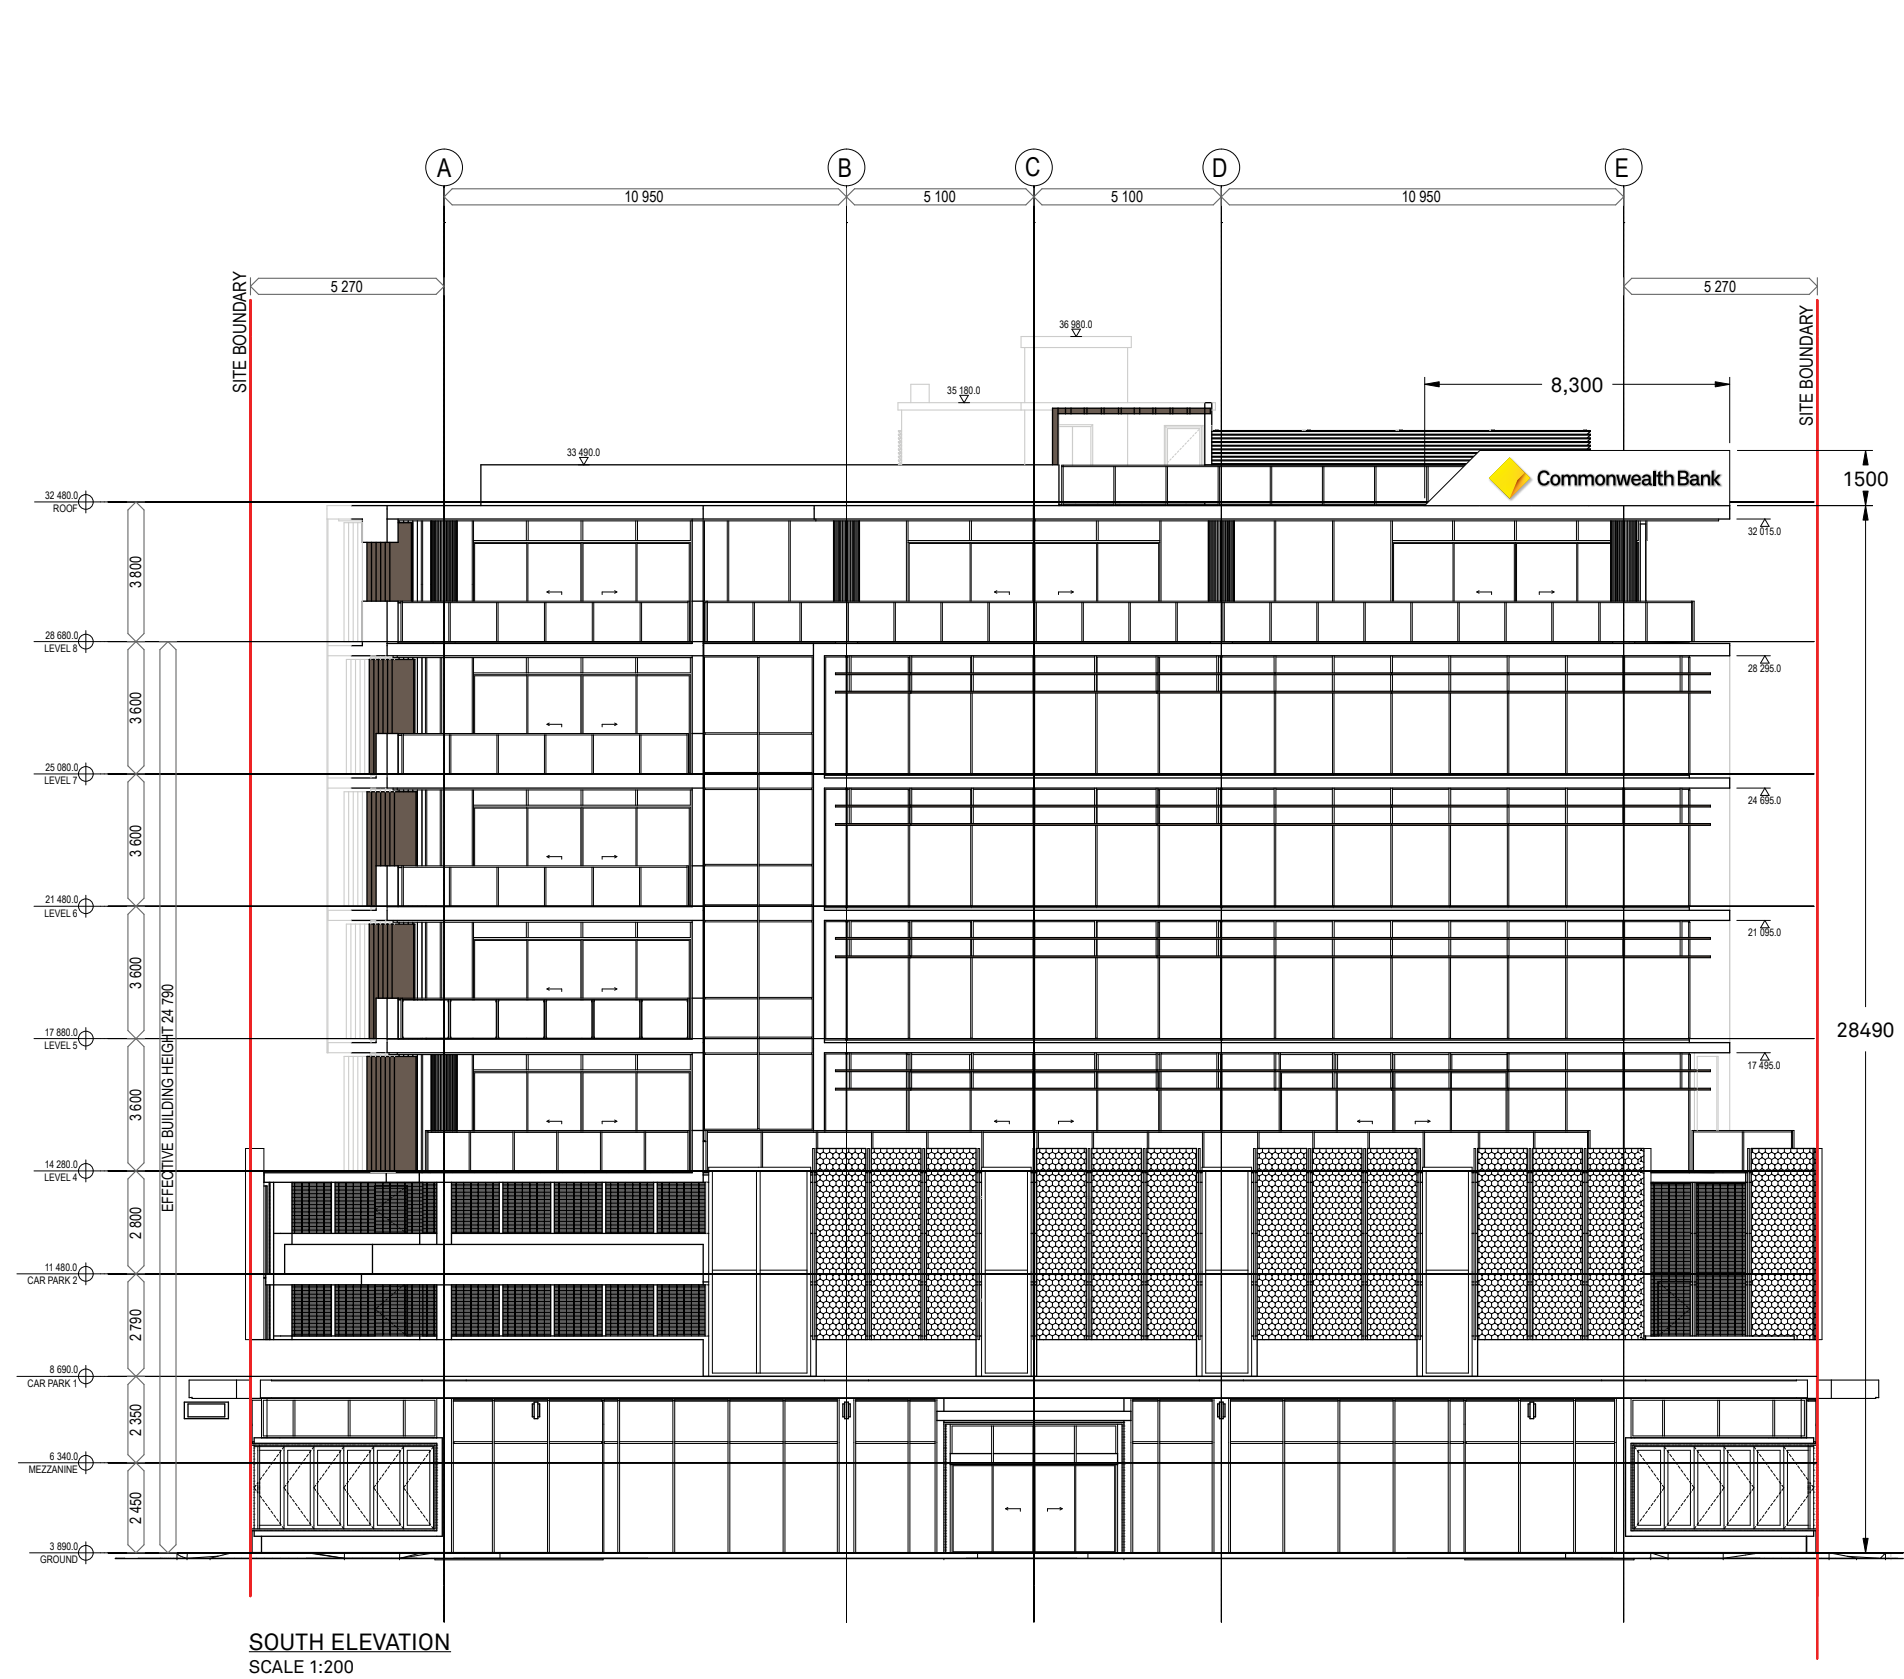



PLANS AND DOCUMENTS
referred to in the PDA
DEVELOPMENT APPROVAL

Approval no: DEV2021/1169
Date: 19 February 2021



Queensland
Government

East Elevation - Location 02

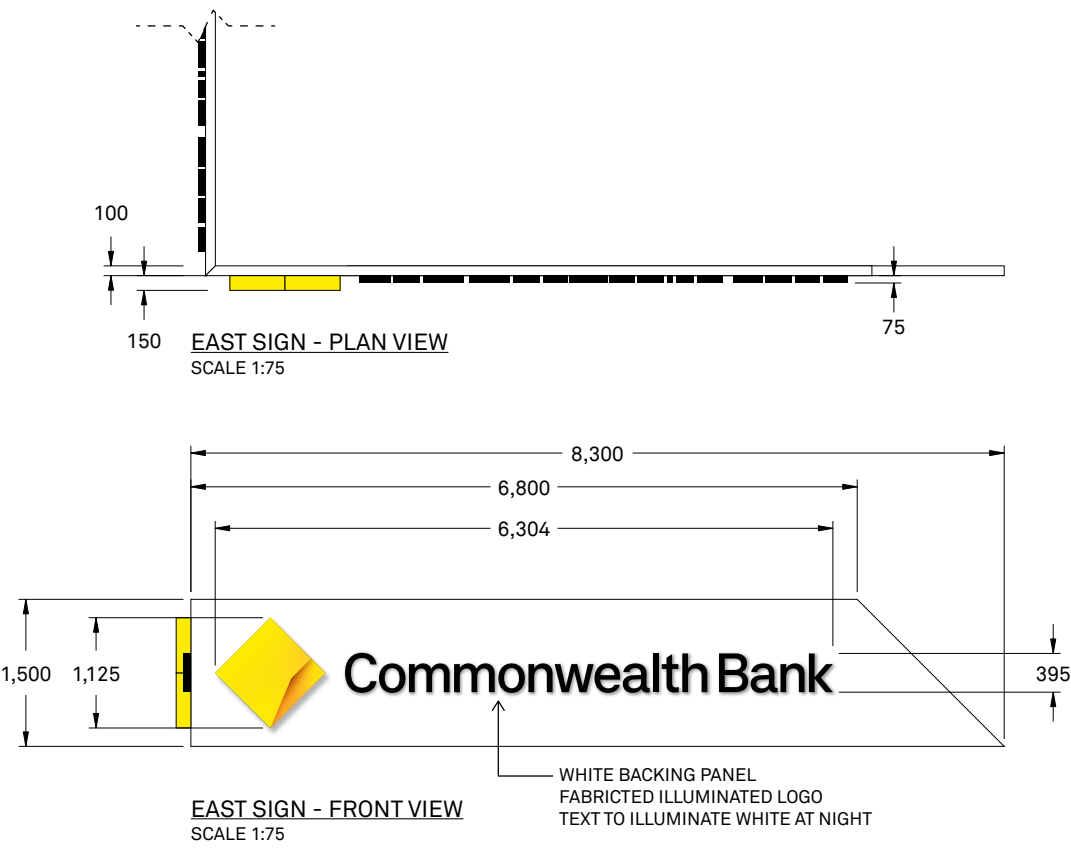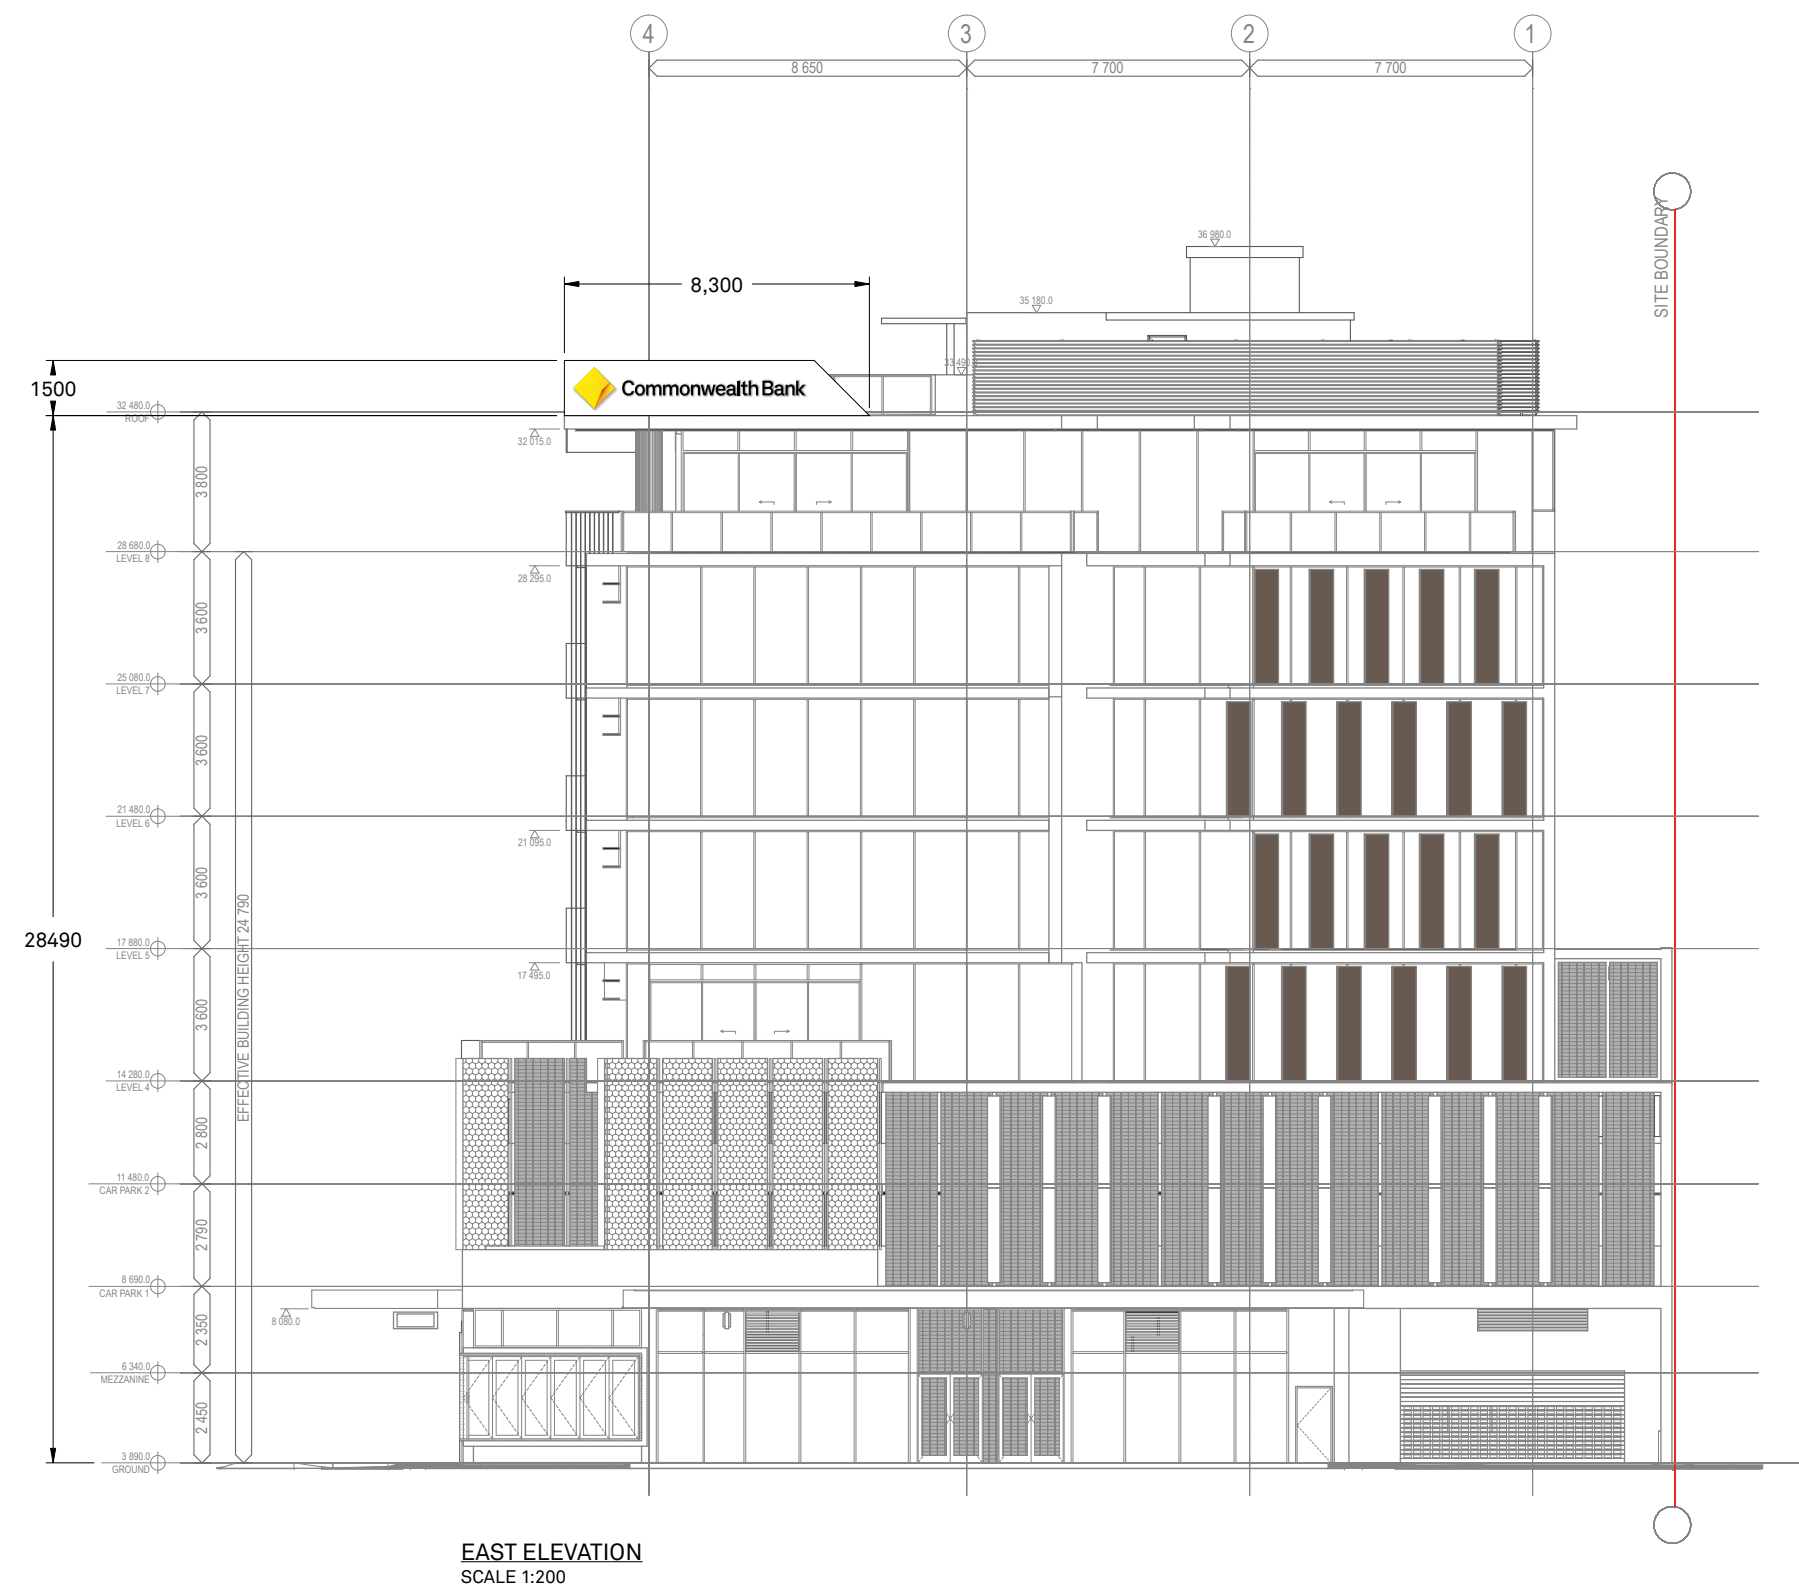

PLANS AND DOCUMENTS
referred to in the PDA
DEVELOPMENT APPROVAL

Approval no: DEV2021/1169
Date: 19 February 2021



Queensland
Government

Signage Support

PLANS AND DOCUMENTS
referred to in the PDA
DEVELOPMENT APPROVAL

Approval no: DEV2021/1169

Date: 19 February 2021



Queensland
Government

