
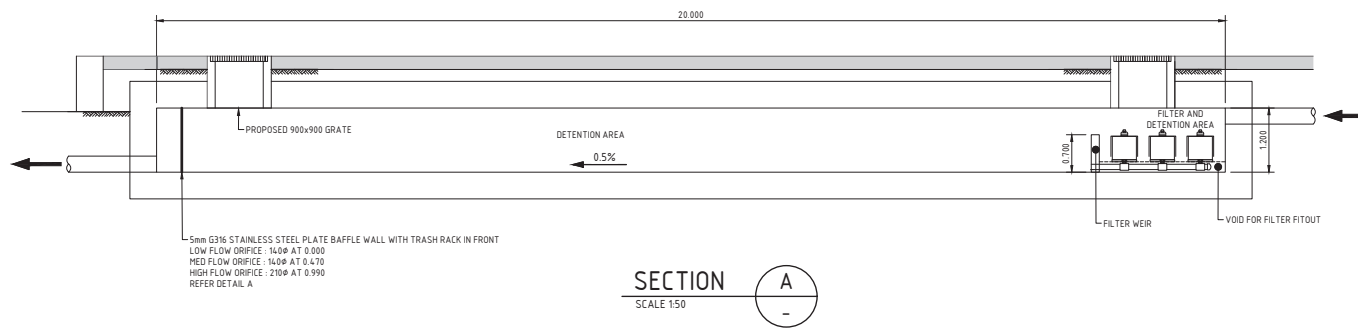
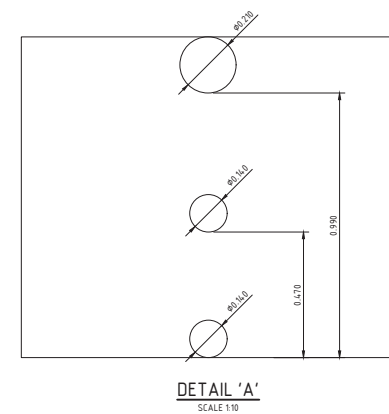


NOT FOR CONSTRUCTION

PLANS AND DOCUMENTS
referred to in the PDA
DEVELOPMENT APPROVAL


Approval no: DEV2019/1054

Date: 17 May 2021

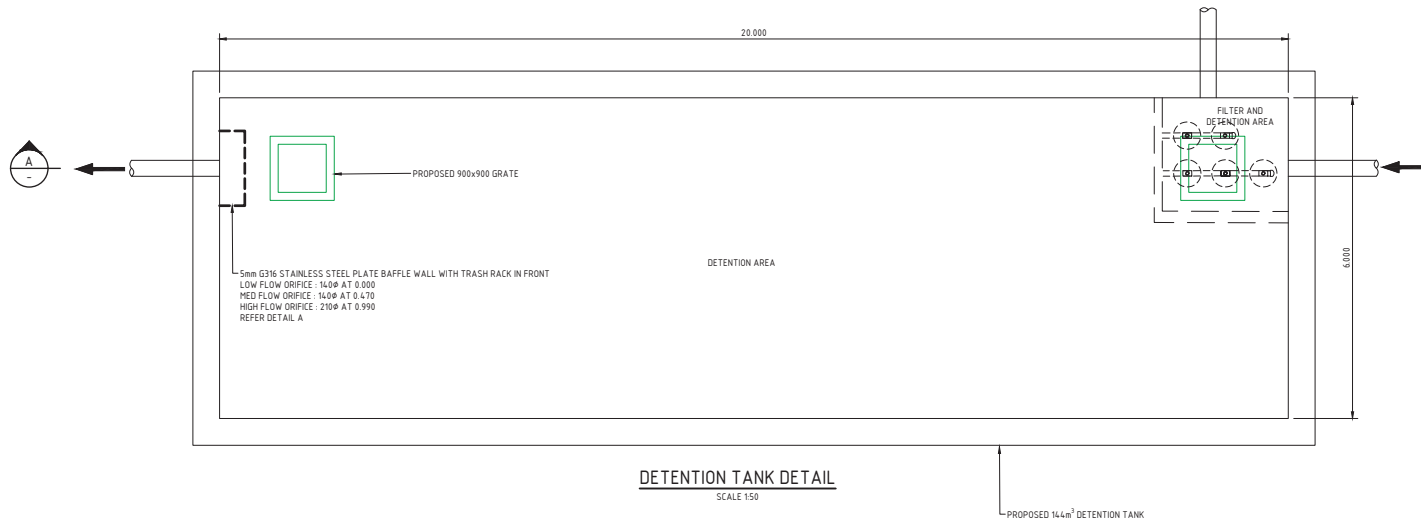

- NOTES:
1. THIS DRAWING TO BE USED FOR DESIGN REVIEW AND ACCESS PERMISSION ONLY. NOT TO BE USED FOR CONSTRUCTION.
 2. ALL LEVELS BASED UPON COUNCIL AERIAL CONTOURS.
 3. LEVELS ON SITE TO BE CONFIRMED BY DETAILED SURVEY AND DESIGN REVISED PRIOR TO CONSTRUCTION.
 4. APPROPRIATE APPROVALS FROM THE LOCAL AUTHORITIES ARE REQUIRED PRIOR TO CONSTRUCTION.

EXISTING SERVICES NOTE:
THIS DESIGN HAS BEEN PREPARED BASED ON SERVICE AUTHORITY AS
CONSTRUCTED INFORMATION. NO POT HOLEING HAS BEEN UNDERTAKEN TO VERIFY
EXISTING SERVICE LOCATIONS AND DEPTHS. IT IS THE CONTRACTORS
RESPONSIBILITY TO UNDERTAKE POT HOLEING TO VERIFY THE DESIGN.

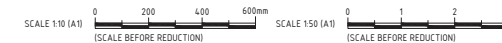

REAL PROPERTY DESCRIPTION
LOT 9 ON RP184/971

REV.	DESCRIPTION	DATE	INT.
A	FURTHER ISSUES RESPONSE	02.11.20	CA

MILANOVIC NEALE
CONSULTING ENGINEERS
BRISBANE PH No. (07) 3255 1877
IPSWICH PH No. (07) 3281 6603

CIVIL
STRUCTURAL
TRAFFIC
PROJECT MANAGEMENT
SYDNEY PH No. 1300 827 901
GOLD COAST PH No. 1300 827 901



CLIENT

N & A CAMPBELL
DEVELOPMENTS PTY LTD

PROJECT

221 TEVIOT ROAD,
GREENBANK

TITLE

STORMWATER DETAILS

DRAWN	DESIGNED	DATE
CA	ROU	OCT 2020
CHECKED	APPROVED	
DH		
DRAWING No.	REV.	
C3301 - SK24	A	