

REAL PROPERTY DESCRIPTION


PROPERTY NAME: AMPOL - YARRABILBA
 PROPERTY ADDRESS: CNR. YARRABILBA DRIVE & MILL STREET, YARRABILBA, QLD 4207
 RPD: LOT 12 SP 304357
 AREA: 10,040 m2
 (DEVELOP. AREA 5303 m2)
 LGA: LOGAN CITY COUNCIL



PLANS AND DOCUMENTS
 referred to in the PDA
 DEVELOPMENT APPROVAL

Approval no: DEV2020/1153

Date: 25 MAY 2021

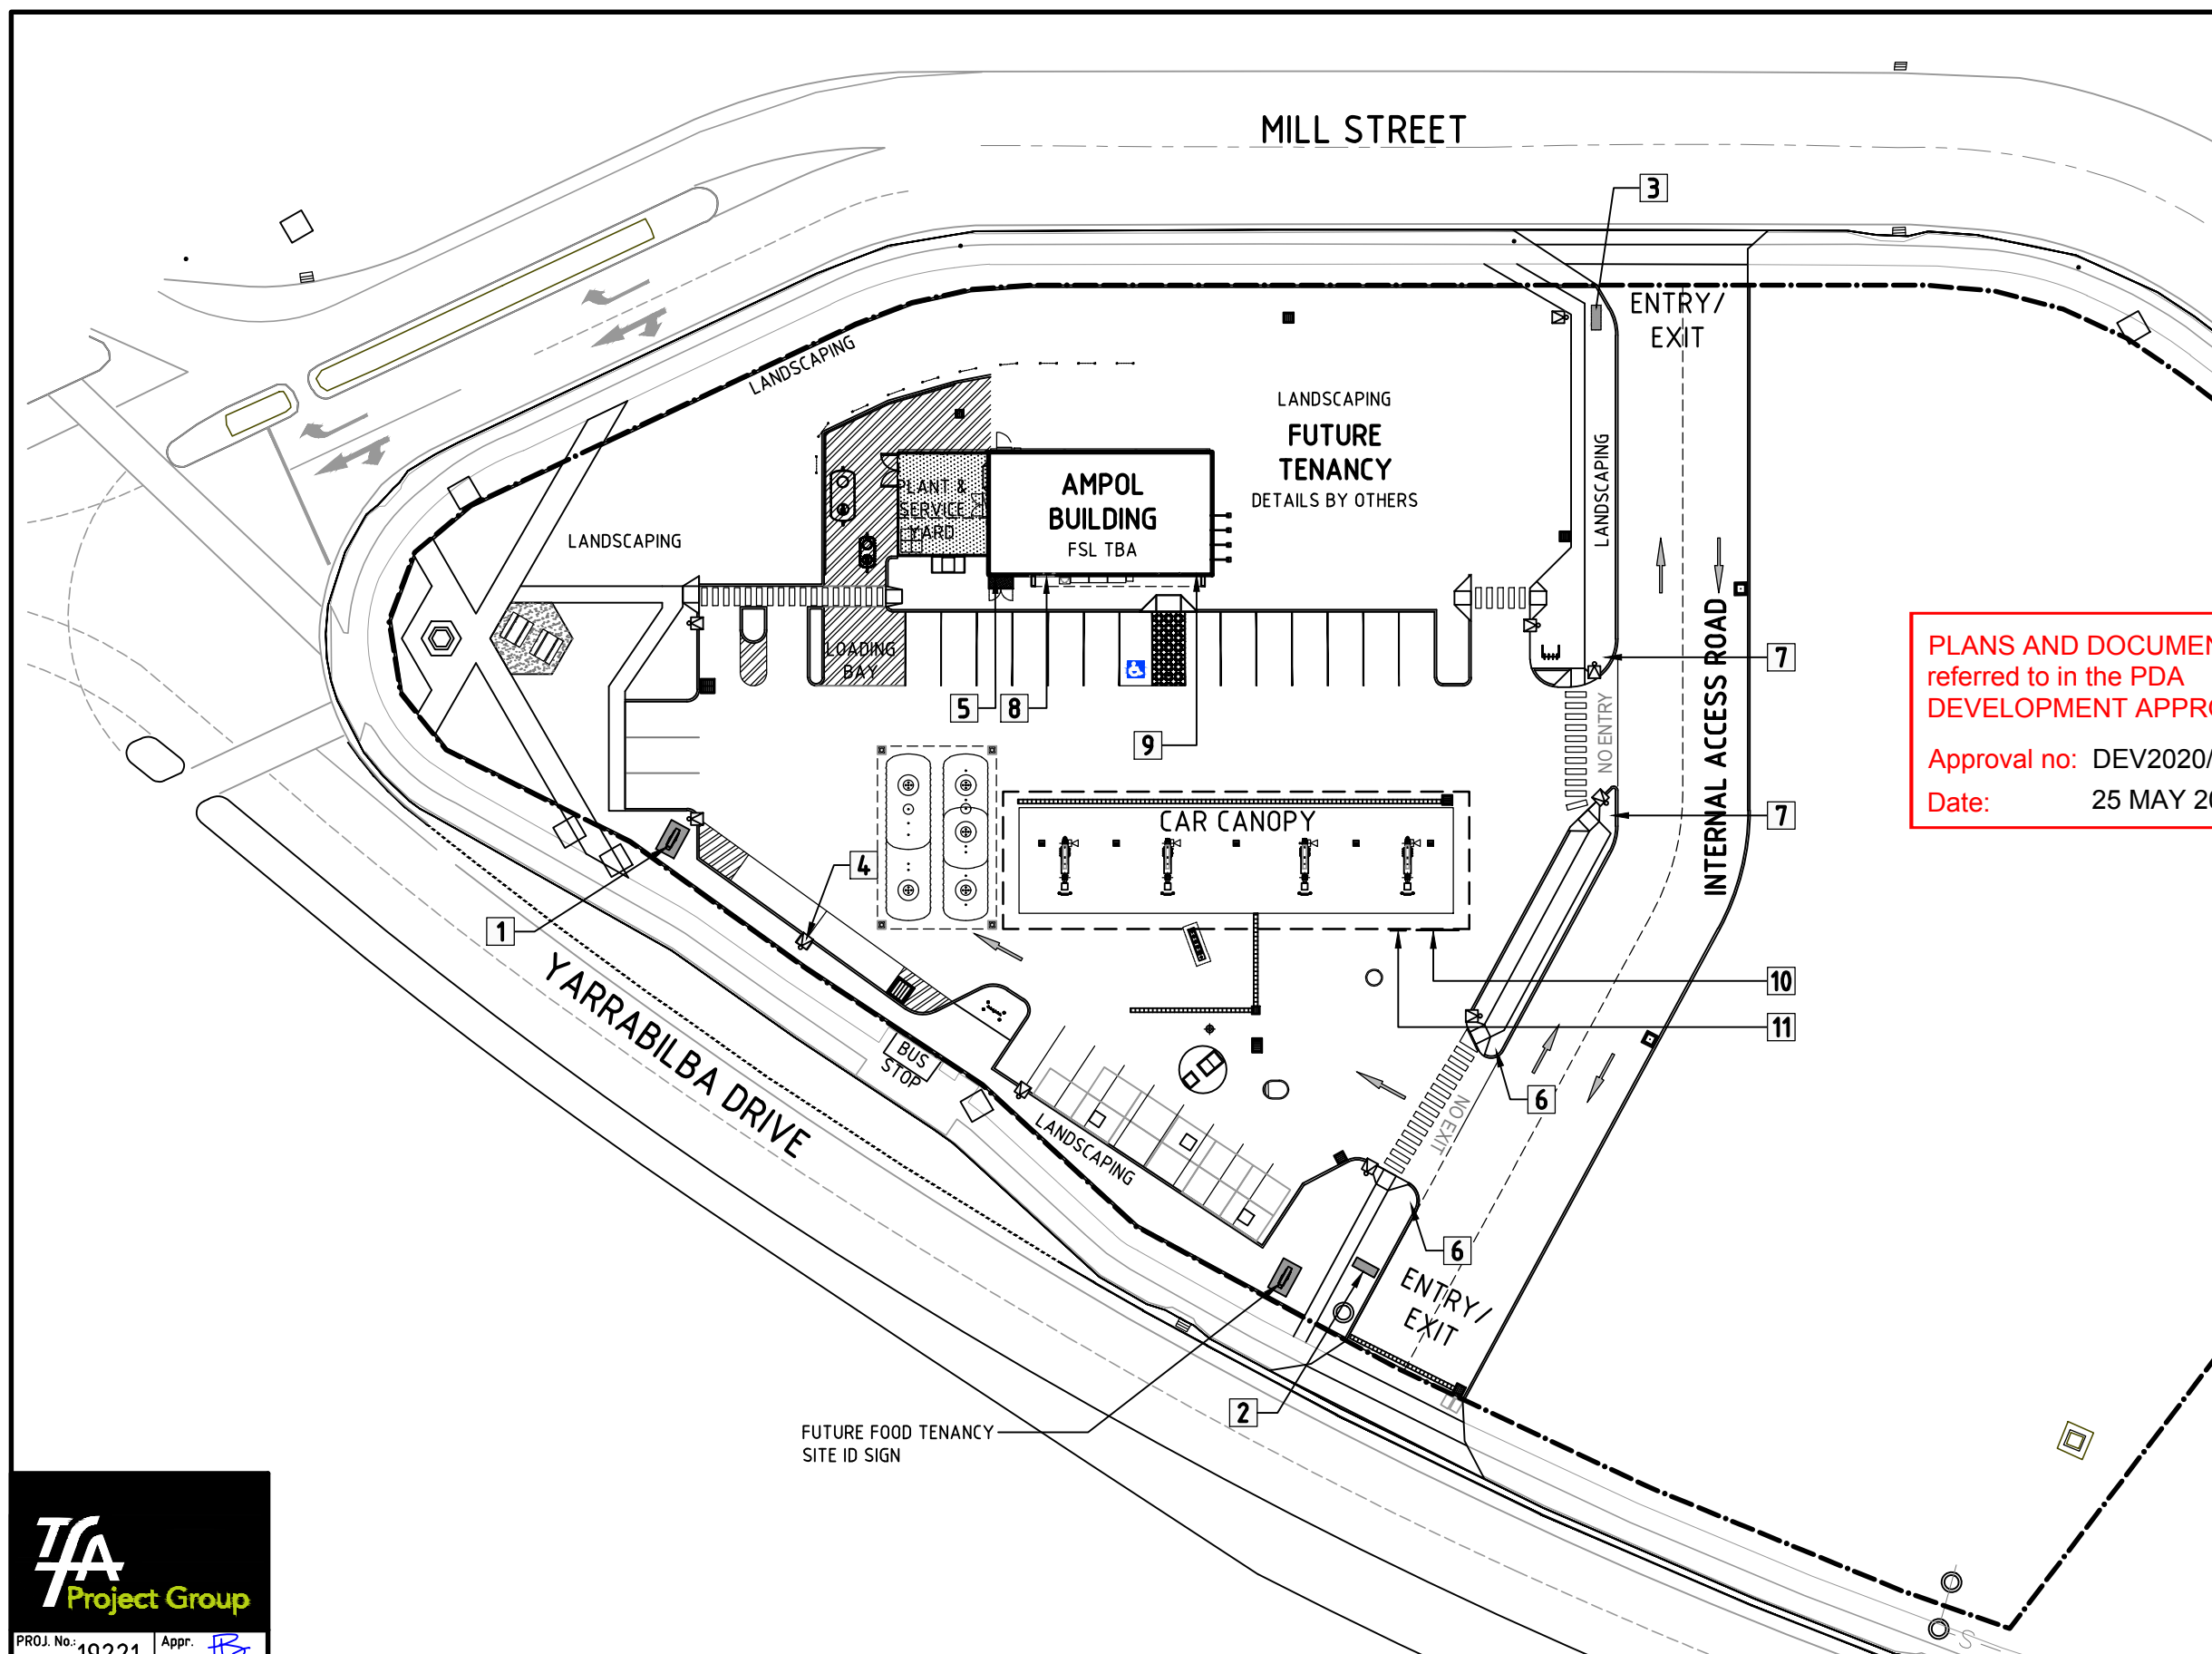

CONSTRUCTION
 ISSUE



PROJ. No.: 19221 Appr. *FB*



COPYRIGHT
 THIS DRAWING & DESIGN MUST NOT BE COPIED IN
 WHOLE OR PART WITHOUT THE WRITTEN CONSENT OF
 AMPOL AUSTRALIA PETROLEUM PTY LIMITED AAPPL.

REV.	BY	DATE	DESCRIPTION OF CHANGE
A	CZS	01.03.21	TENDER ISSUE
00	SA	31.03.21	CONSTRUCTION ISSUE
REVISION			

PROJECT


YARRABILBA SOUTH - QLD
 CNR YARRABILBA DRIVE
 & MILL STREET

TITLE


SITE SIGNAGE PLAN

DRAWN	DATE	APPROVED	DATE
CZS	01.03.21	<i>FB</i> PS	30.03.21
SCALE	SIZE	DRAWING No.	REV.
1:500	A3	11272-S100	00

0 5000 10000 15000 20000 25000

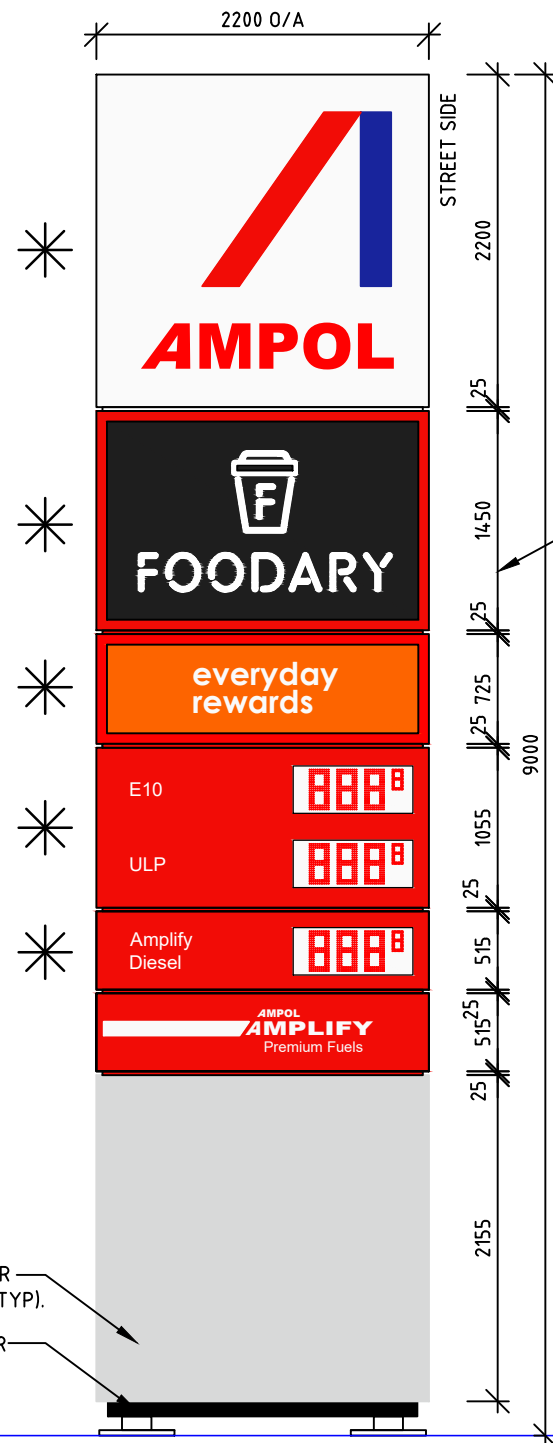


1 9.0m SITE I.D. SIGN
(1 OFF)

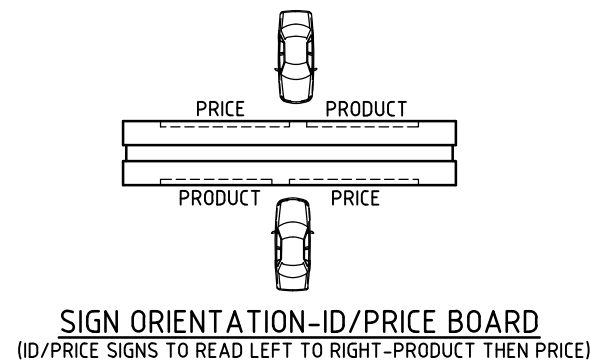


CONFIRM ALL PANEL SIZES WITH SIGNAGE CONTRACTOR. SHOWN INDICATIVE ONLY.

PLANS AND DOCUMENTS referred to in the PDA DEVELOPMENT APPROVAL
Approval no: DEV2020/1153
Date: 25 MAY 2021

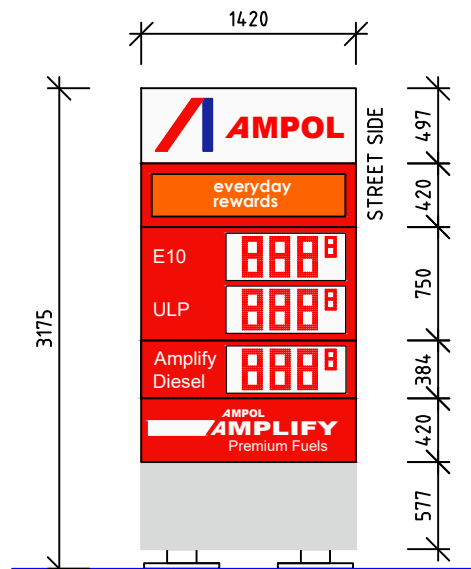


3 PRICE SIGN
(1 OFF)

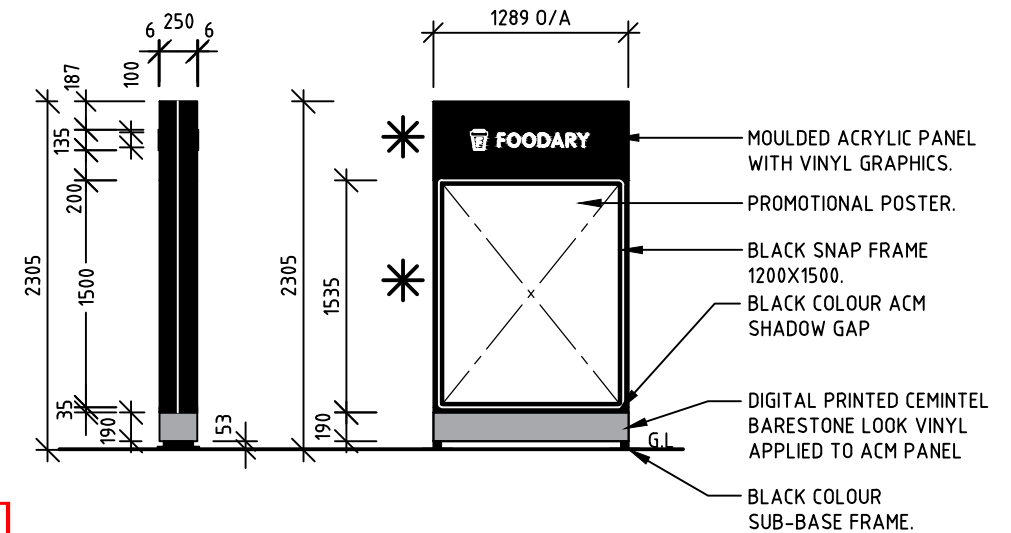

2 PROMO SIGN
(1 OFF)

AMENDED IN RED

By: Leila Torrens
Date: 25 MAY 2021

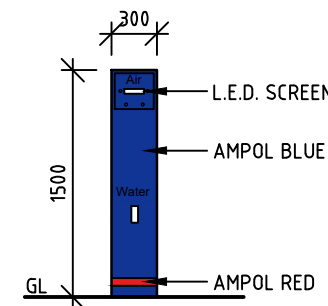

4 AIR & WATER SIGN
(1 OFF)

- NOTES:**
SIGNAGE CONTRACTOR TO PROVIDE ALL FOODARY STANDARD PUMP AND NUDGE DRESSINGS TO DISPENSERS, SUCH AS
- MOVE FORWARD SIGN,
 - SURVEILLANCE CAMERA SIGN,
 - CREDIT CARD FEE SIGN &
 - SUPERMARKET REDEMPTION VOUCHER, ETC.



SIGN MANUFACTURER NOTE:
SIGNAGE PANEL SIZES & GRAPHICS ARE INDICATIVE ONLY. CONFIRM MEASUREMENTS ON SITE BEFORE MANUFACTURE. FOR FINAL DETAILS REFER TO APPROVED SIGNAGE ARTWORK SHOWING PANEL DETAILS & GRAPHICS ISSUED WITH SUPPLY CONTRACT.



PROJ. No.: 19221 Appr. *FB*



COPYRIGHT
THIS DRAWING & DESIGN MUST NOT BE COPIED IN WHOLE OR PART WITHOUT THE WRITTEN CONSENT OF AMPOL AUSTRALIA PETROLEUM PTY LIMITED AAPPL.

REV.	BY	DATE	DESCRIPTION OF CHANGE
A	CZS	01.03.21	TENDER ISSUE
00	SA	31.03.21	CONSTRUCTION ISSUE
REVISION			

PROJECT
YARRABILBA SOUTH - QLD
CNR YARRABILBA DRIVE
& MILL STREET


TITLE
SIGNAGE DETAILS
SHEET 1 OF 2
STAGE 1

DRAWN	DATE	APPROVED	DATE
CZS	01.03.21	<i>FB</i> PS	30.03.21
SCALE	SIZE	DRAWING No.	REV.
1:50	A3	11272-S110	00


CONSTRUCTION ISSUE

* INTERNALLY ILLUMINATED ACRYLIC SIGN BOX


0 500 1000 1500 2000 2500

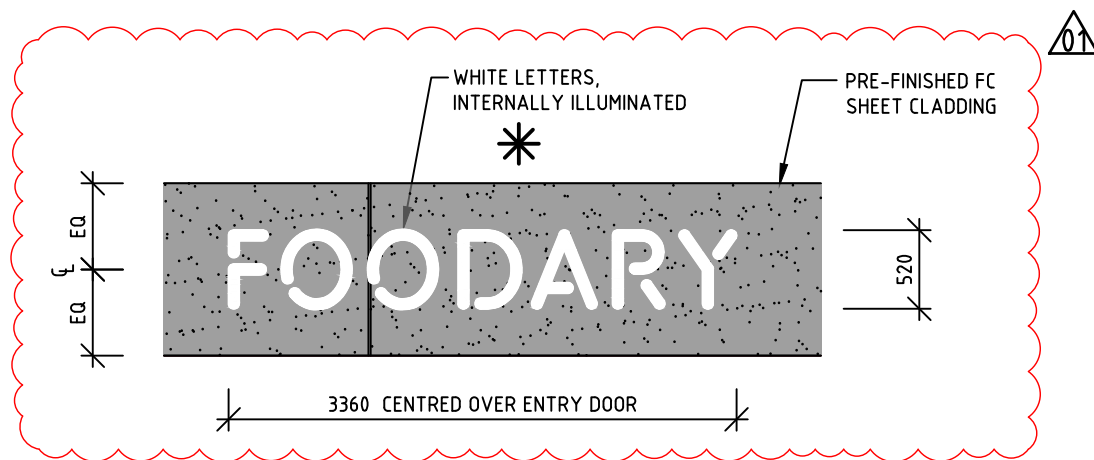


8 "FOODARY" FASCIA SIGNAGE
(INTERNALLY ILLUMINATED)

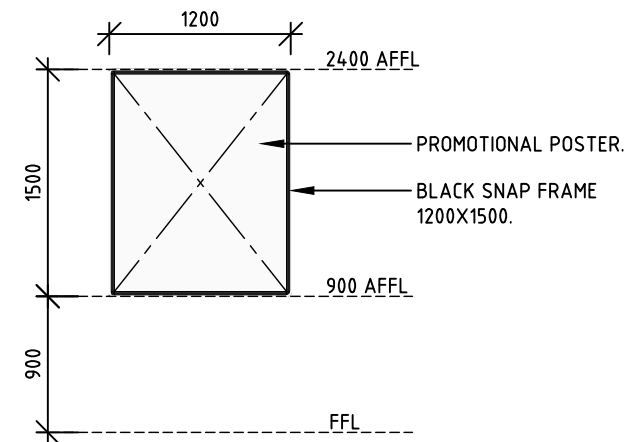


9 WALL PROMO SIGN
(1 OFF)

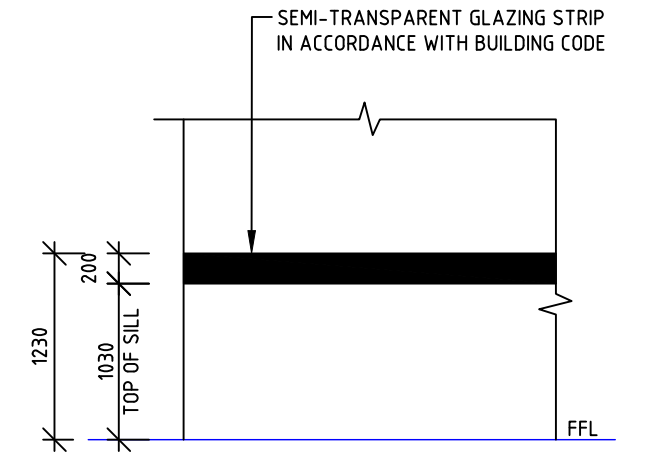


SHOPFRONT SAFETY DECAL

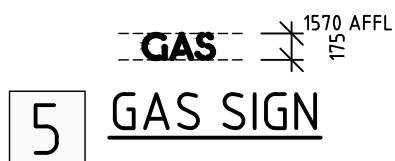


5 GAS SIGN

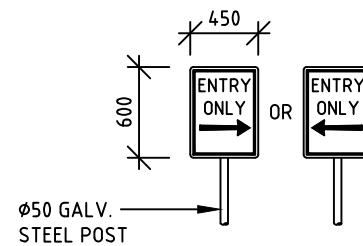


6 FRONT

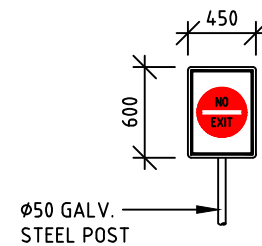


BACK

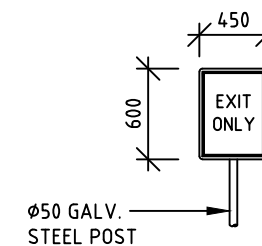

7 FRONT

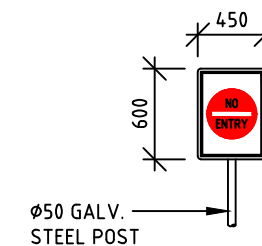

BACK

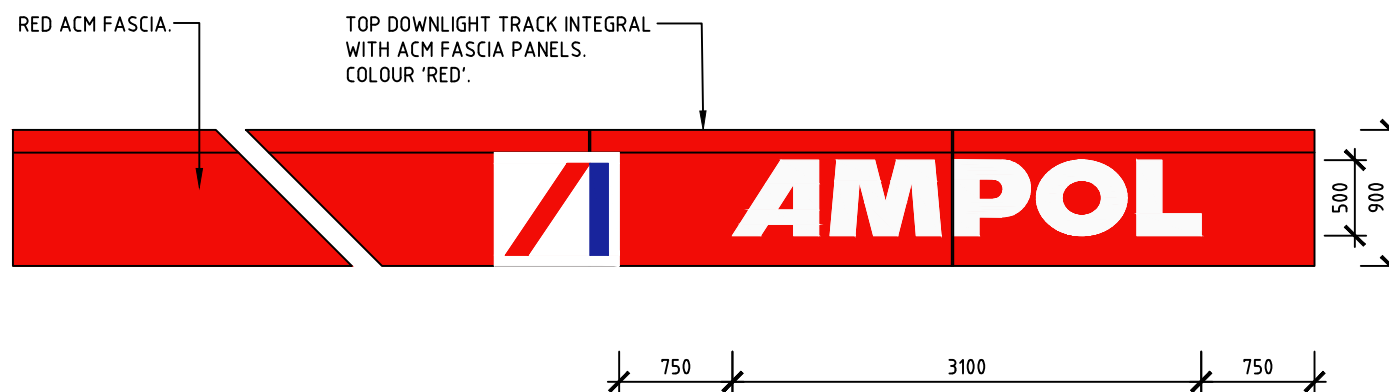

11 CAR CANOPY FASCIA SIGN
AMPOL LOGO
FRONT OF CANOPY

10 CAR CANOPY FASCIA SIGN
AMPOL WOODMARK
FRONT OF CANOPY

AMENDED IN RED

By: Leila Torrens
Date: 25 MAY 2021



PLANS AND DOCUMENTS
referred to in the PDA
DEVELOPMENT APPROVAL

Approval no: DEV2020/1153
Date: 25 MAY 2021



SIGN MANUFACTURER NOTE:

SIGNAGE PANEL SIZES & GRAPHICS ARE INDICATIVE ONLY. CONFIRM MEASUREMENTS ON SITE BEFORE MANUFACTURE. FOR FINAL DETAILS REFER TO APPROVED SIGNAGE ARTWORK SHOWING PANEL DETAILS & GRAPHICS ISSUED WITH SUPPLY CONTRACT.

CONSTRUCTION
ISSUE



PROJ. No.: 19221 Appr. FB



COPYRIGHT
THIS DRAWING & DESIGN MUST NOT BE COPIED IN WHOLE OR PART WITHOUT THE WRITTEN CONSENT OF AMPOL AUSTRALIA PETROLEUM PTY LIMITED AAPPL.


REV.	BY	DATE	DESCRIPTION OF CHANGE
A	MG	01.03.21	TENDER ISSUE
00	SA	31.03.21	CONSTRUCTION ISSUE
01	MG	07.05.21	SIGNAGE UPDATED

REVISION


PROJECT
YARRABILBA SOUTH - QLD
CNR YARRABILBA DRIVE
& MILL STREET

TITLE
SIGNAGE DETAILS
SHEET 2 OF 2
STAGE 1


DRAWN	DATE	APPROVED	DATE
MG	25.02.21	EK	07.05.21
SCALE	SIZE	DRAWING No.	REV.
1:50	A3	11272-S111	01

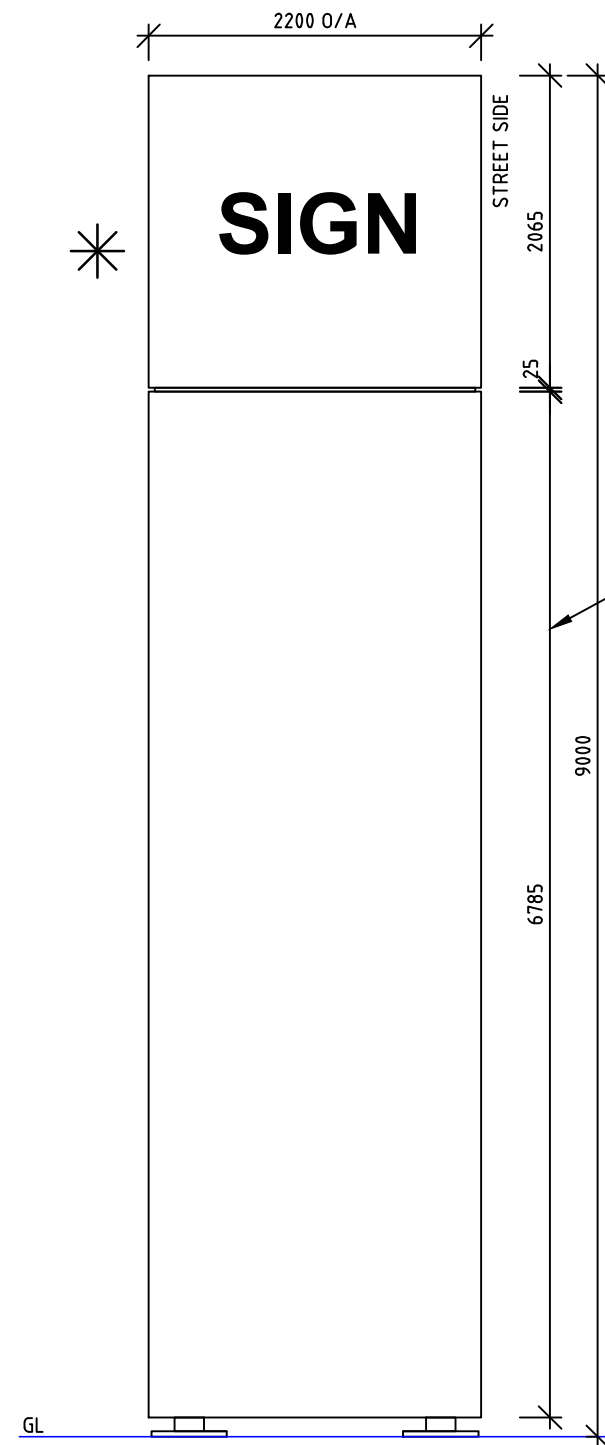


23 9.0m SITE I.D. SIGN
(1 OFF)

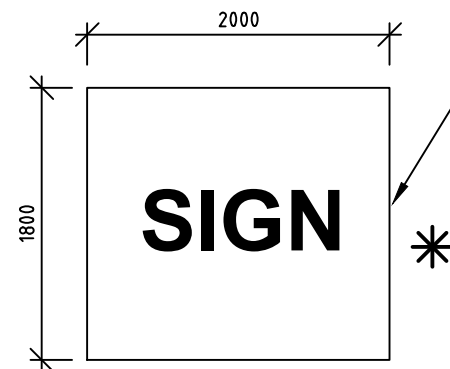

20 FOOD TENANT SIGNAGE
(INTERNALLY ILLUMINATED)
2 OFF

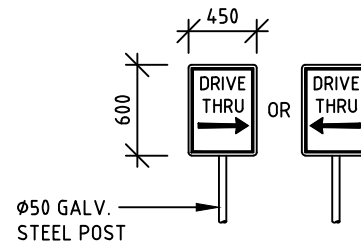

21 DRIVE THRU DIRECTIONAL

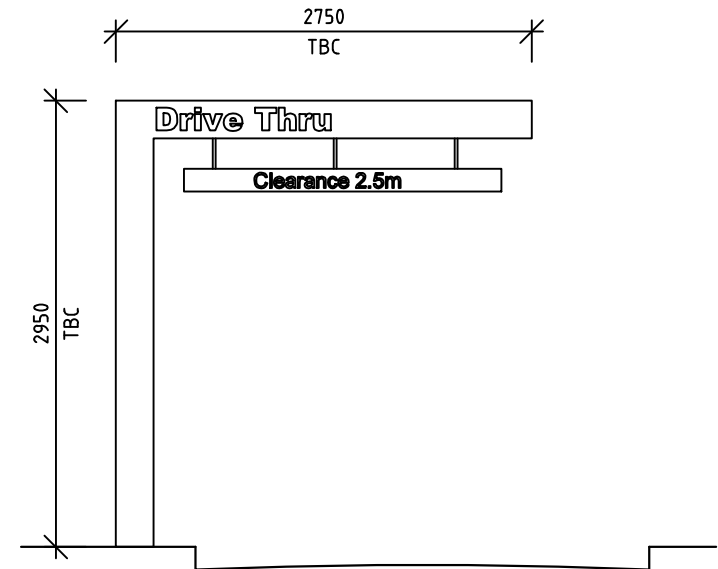

22 DRIVE THRU HEIGHT BAR

AMENDED IN RED

By: Leila Torrens

Date: 25 MAY 2021



SIGN MANUFACTURER NOTE:
SIGNAGE PANEL SIZES & GRAPHICS ARE INDICATIVE ONLY. CONFIRM MEASUREMENTS ON SITE BEFORE MANUFACTURE. FOR FINAL DETAILS REFER TO APPROVED SIGNAGE ARTWORK SHOWING PANEL DETAILS & GRAPHICS ISSUED WITH SUPPLY CONTRACT.

* INTERNALLY ILLUMINATED ACRYLIC SIGN BOX

0 500 1000 1500 2000 2500



CALTEX

Caltex Australia Petroleum Pty Ltd

COPYRIGHT
THIS DRAWING & DESIGN MUST NOT BE COPIED IN WHOLE OR PART WITHOUT THE WRITTEN CONSENT OF CALTEX AUSTRALIA PETROLEUM PTY LTD.

REV.	BY	DATE	DESCRIPTION OF CHANGE
A	DGC	28.09.20	DA ISSUE
REVISION			

PROJECT
YARRABILBA - QLD
CNR YARRABILBA DRIVE
& MILL STREET

TITLE
SITE SIGNAGE DETAILS
SHEET 3
STAGE 2

SCALE	DA ISSUE	DATE
1:50	APPROVED	
SIZE	DRAWING No.	REV.
A3	19221-D19	A