


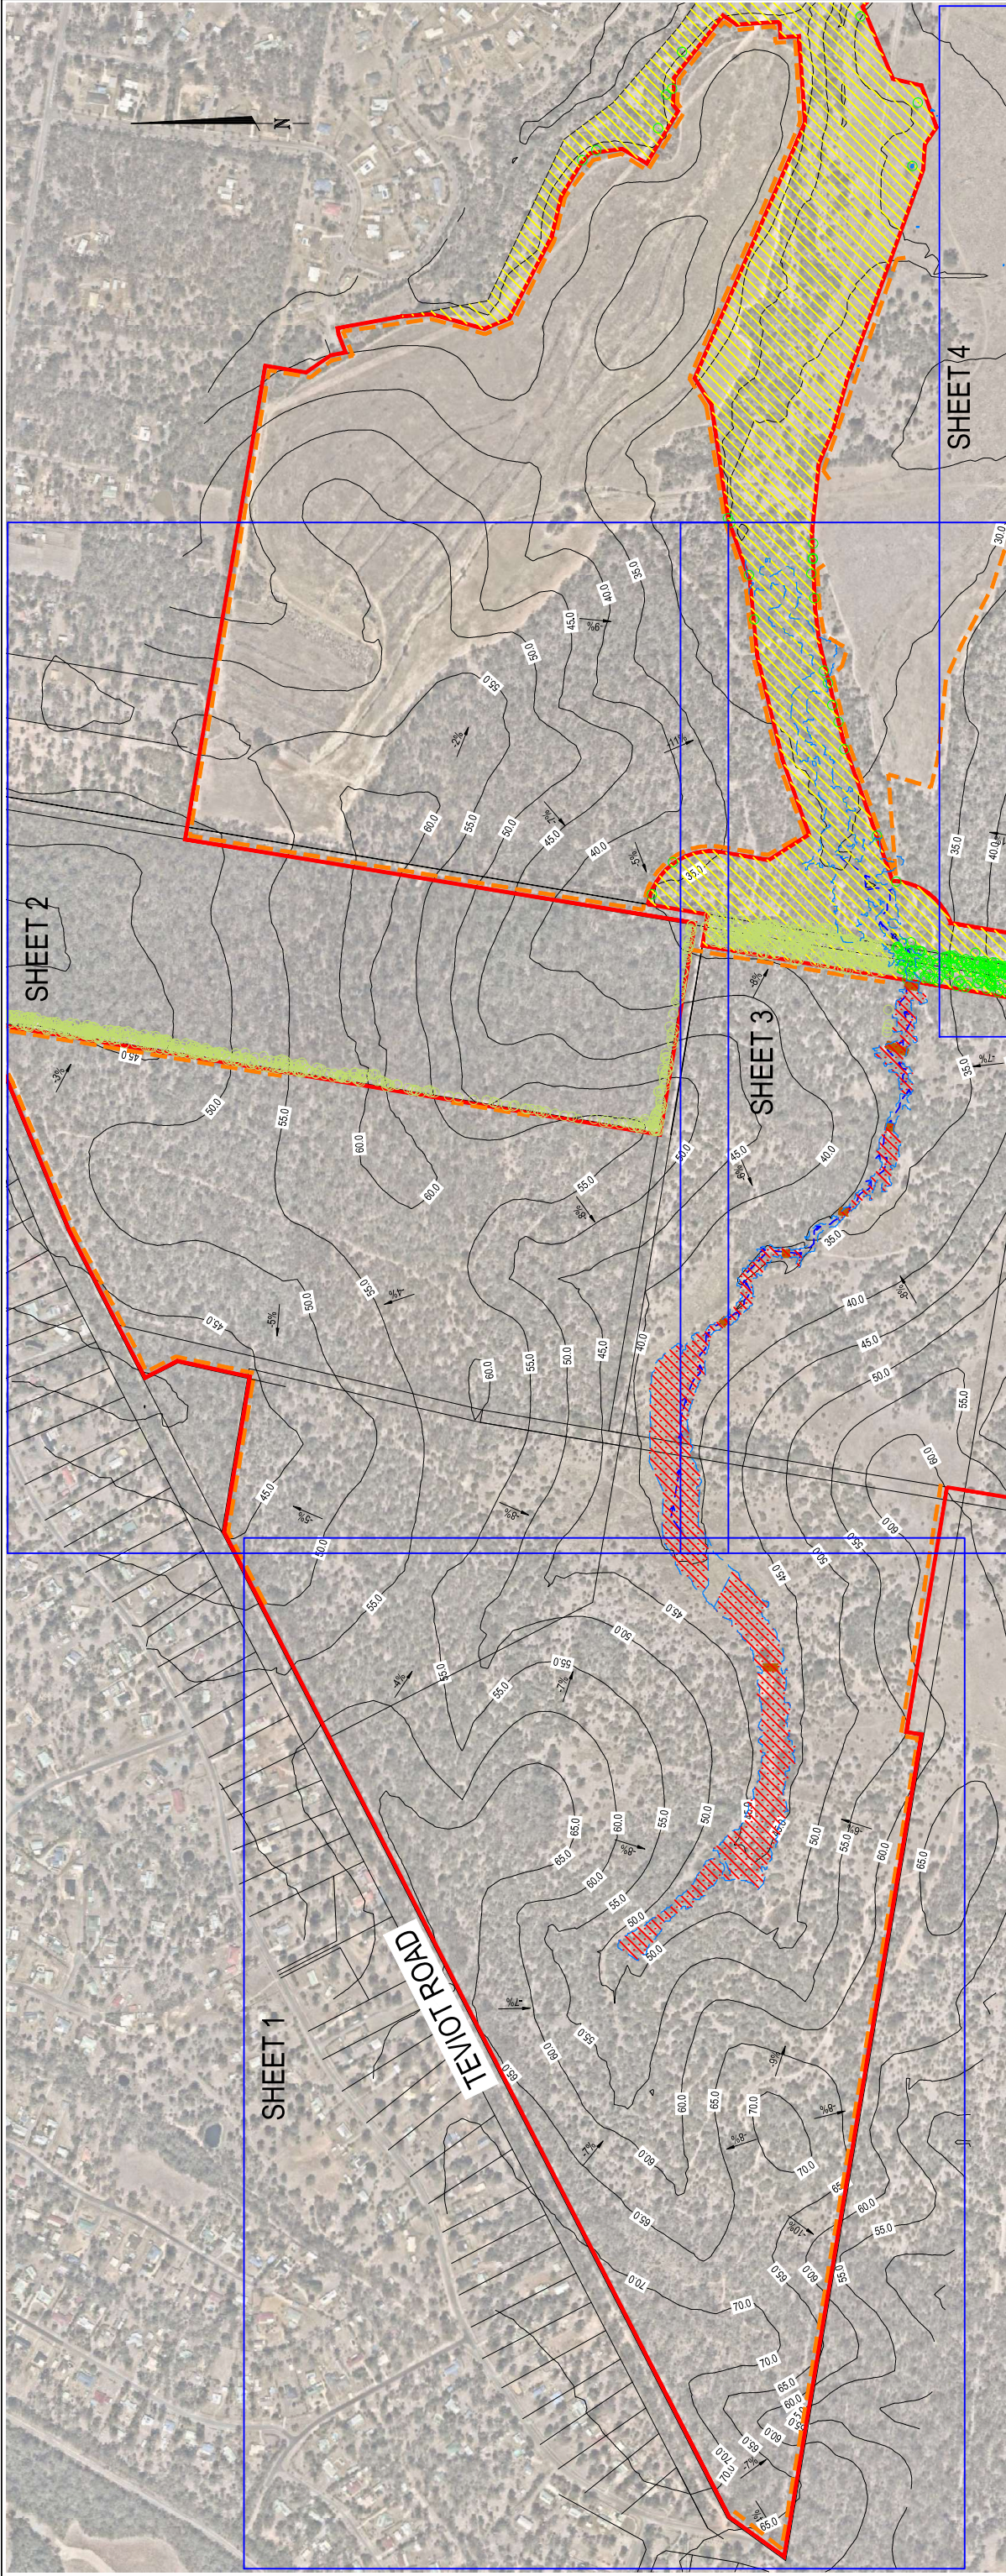

PLANS AND DOCUMENTS
referred to in the PDA
DEVELOPMENT APPROVAL
Approval no DEV2020/1164
Date: 28 May 2021

NOTES:

1. ESC FOR VEGETATION CLEARING ONLY, NOT TOPSOIL STRIPPING OR BULK EARTHWORKS.
2. REFER TO 'EROSION AND SEDIMENT CONTROL PLAN (ESCP): RIVERSIDE JIMBOOMBA - CLEARING PHASE' CPESC REPORT GE19.078.R1B DATED MARCH 2021 PREPARED BY GALLAGHER ENVIRONMENTAL FOR ALL EROSION AND SEDIMENT CONTROL REQUIREMENTS.
3. VEGETATION STOCKPILE WINDROW SPACING IS SHOWN INDICATIVE ONLY AND TO BE PROVIDED IN ACCORDANCE WITH THE RECOMMENDATIONS OF CPESC REPORT GE19.078.R1B DATED MARCH 2021.
4. REFER TO SAUNDERS HAVELL GROUP VEGETATION CLEARING & FAUNA MANAGEMENT PLAN (8107 BALANCE VCFMP) DATED MARCH 2021 FOR CLEARING DETAILS AND VEGETATION TO BE RETAINED.
5. EXISTING DAM CAN BE MODIFIED TO INCORPORATE ROCK FILTER WEIR TO PROVIDE ALL CONTROL MEASURE ALTERNATIVE CONTROL MEASURE.
6. PRIOR TO ANY CLEARING WORKS WITHIN WATERWAY A CPESC OR SUITABLE QUALIFIED ENGINEER TO BE CONSULTED TO CONFIRM SITE SPECIFIC REQUIREMENTS AND WORKS SEQUENCES

LEGEND

- EXISTING SURFACE CONTOUR (5m INTERVALS)
EXISTING SURFACE SLOPE
TREE TO RETAIN ALONG STAGE 1 WORKS BOUNDARY
TREE IN BALANCE STAGE TO RETAIN
PROPOSED VEGETATION STOCKPILE WINDROWS
DRAINAGE FEATURE LOW FLOW INVERT
PROPOSED BOUNDARY VEGETATION STOCKPILE WINDROWS
CLEARING EXTENT
EXISTING SCENARIO 1 IN 5 ARI LOCAL FLOOD EXTENT
RETENTION AREA
ROCK FILTER WEIR ACROSS BASE AT CHANNEL (DOWNSTREAM AT ANY CONTIGUOUS SECTION OF WATERWAY DISTURBANCE)
EXISTING ROCK FILTER WEIR
CLEARING WITHIN 1 IN 5 ARI LOCAL FLOOD EXTENT

REVISION	DATE	ISSUE DETAILS	DRAWN	DESIGN	DRAWN CHECK	STATUS
1	06.03.20	ORIGINAL ISSUE	MG	BF		
2	03.07.20	CLEARING AREA EXTENTS AMENDED	BF	BF		
3	10.12.20	TREES AND CLEARING AREA AMENDED	AR	AMCP		
4	06.03.21	FURTHER INFORMATION REQUEST RESPONSE UPDATE.	AR	AMCP	DESIGN CHECK	APPROVED
5	08.03.21	FURTHER INFORMATION REQUEST RESPONSE UPDATE.	AR	AMCP		
6						
7						
8						



PROJECT	DRAWING TITLE
RIVERSIDE JIMBOOMBA	EROSION AND SEDIMENT CONTROL KEY PLAN
PROJECT No: 20-000077	DRAWING No: ESC-01
REVISION: 4	

DISCLAIMER
THIS DOCUMENT IS TO BE CHECKED ON SITE BY CONTRACTOR PRIOR TO CONSTRUCTION. USE WRITTEN DIMENSIONS ONLY. DO NOT SCALE.

NOTE:
REFER DRG. 20-000077 ECS-01 FOR NOTES & LEGEND


PLANS AND DOCUMENTS
referred to in the PDA
DEVELOPMENT APPROVAL

Approval no: DEV2020/1164

Date: 28 May 2021




Queensland
Government

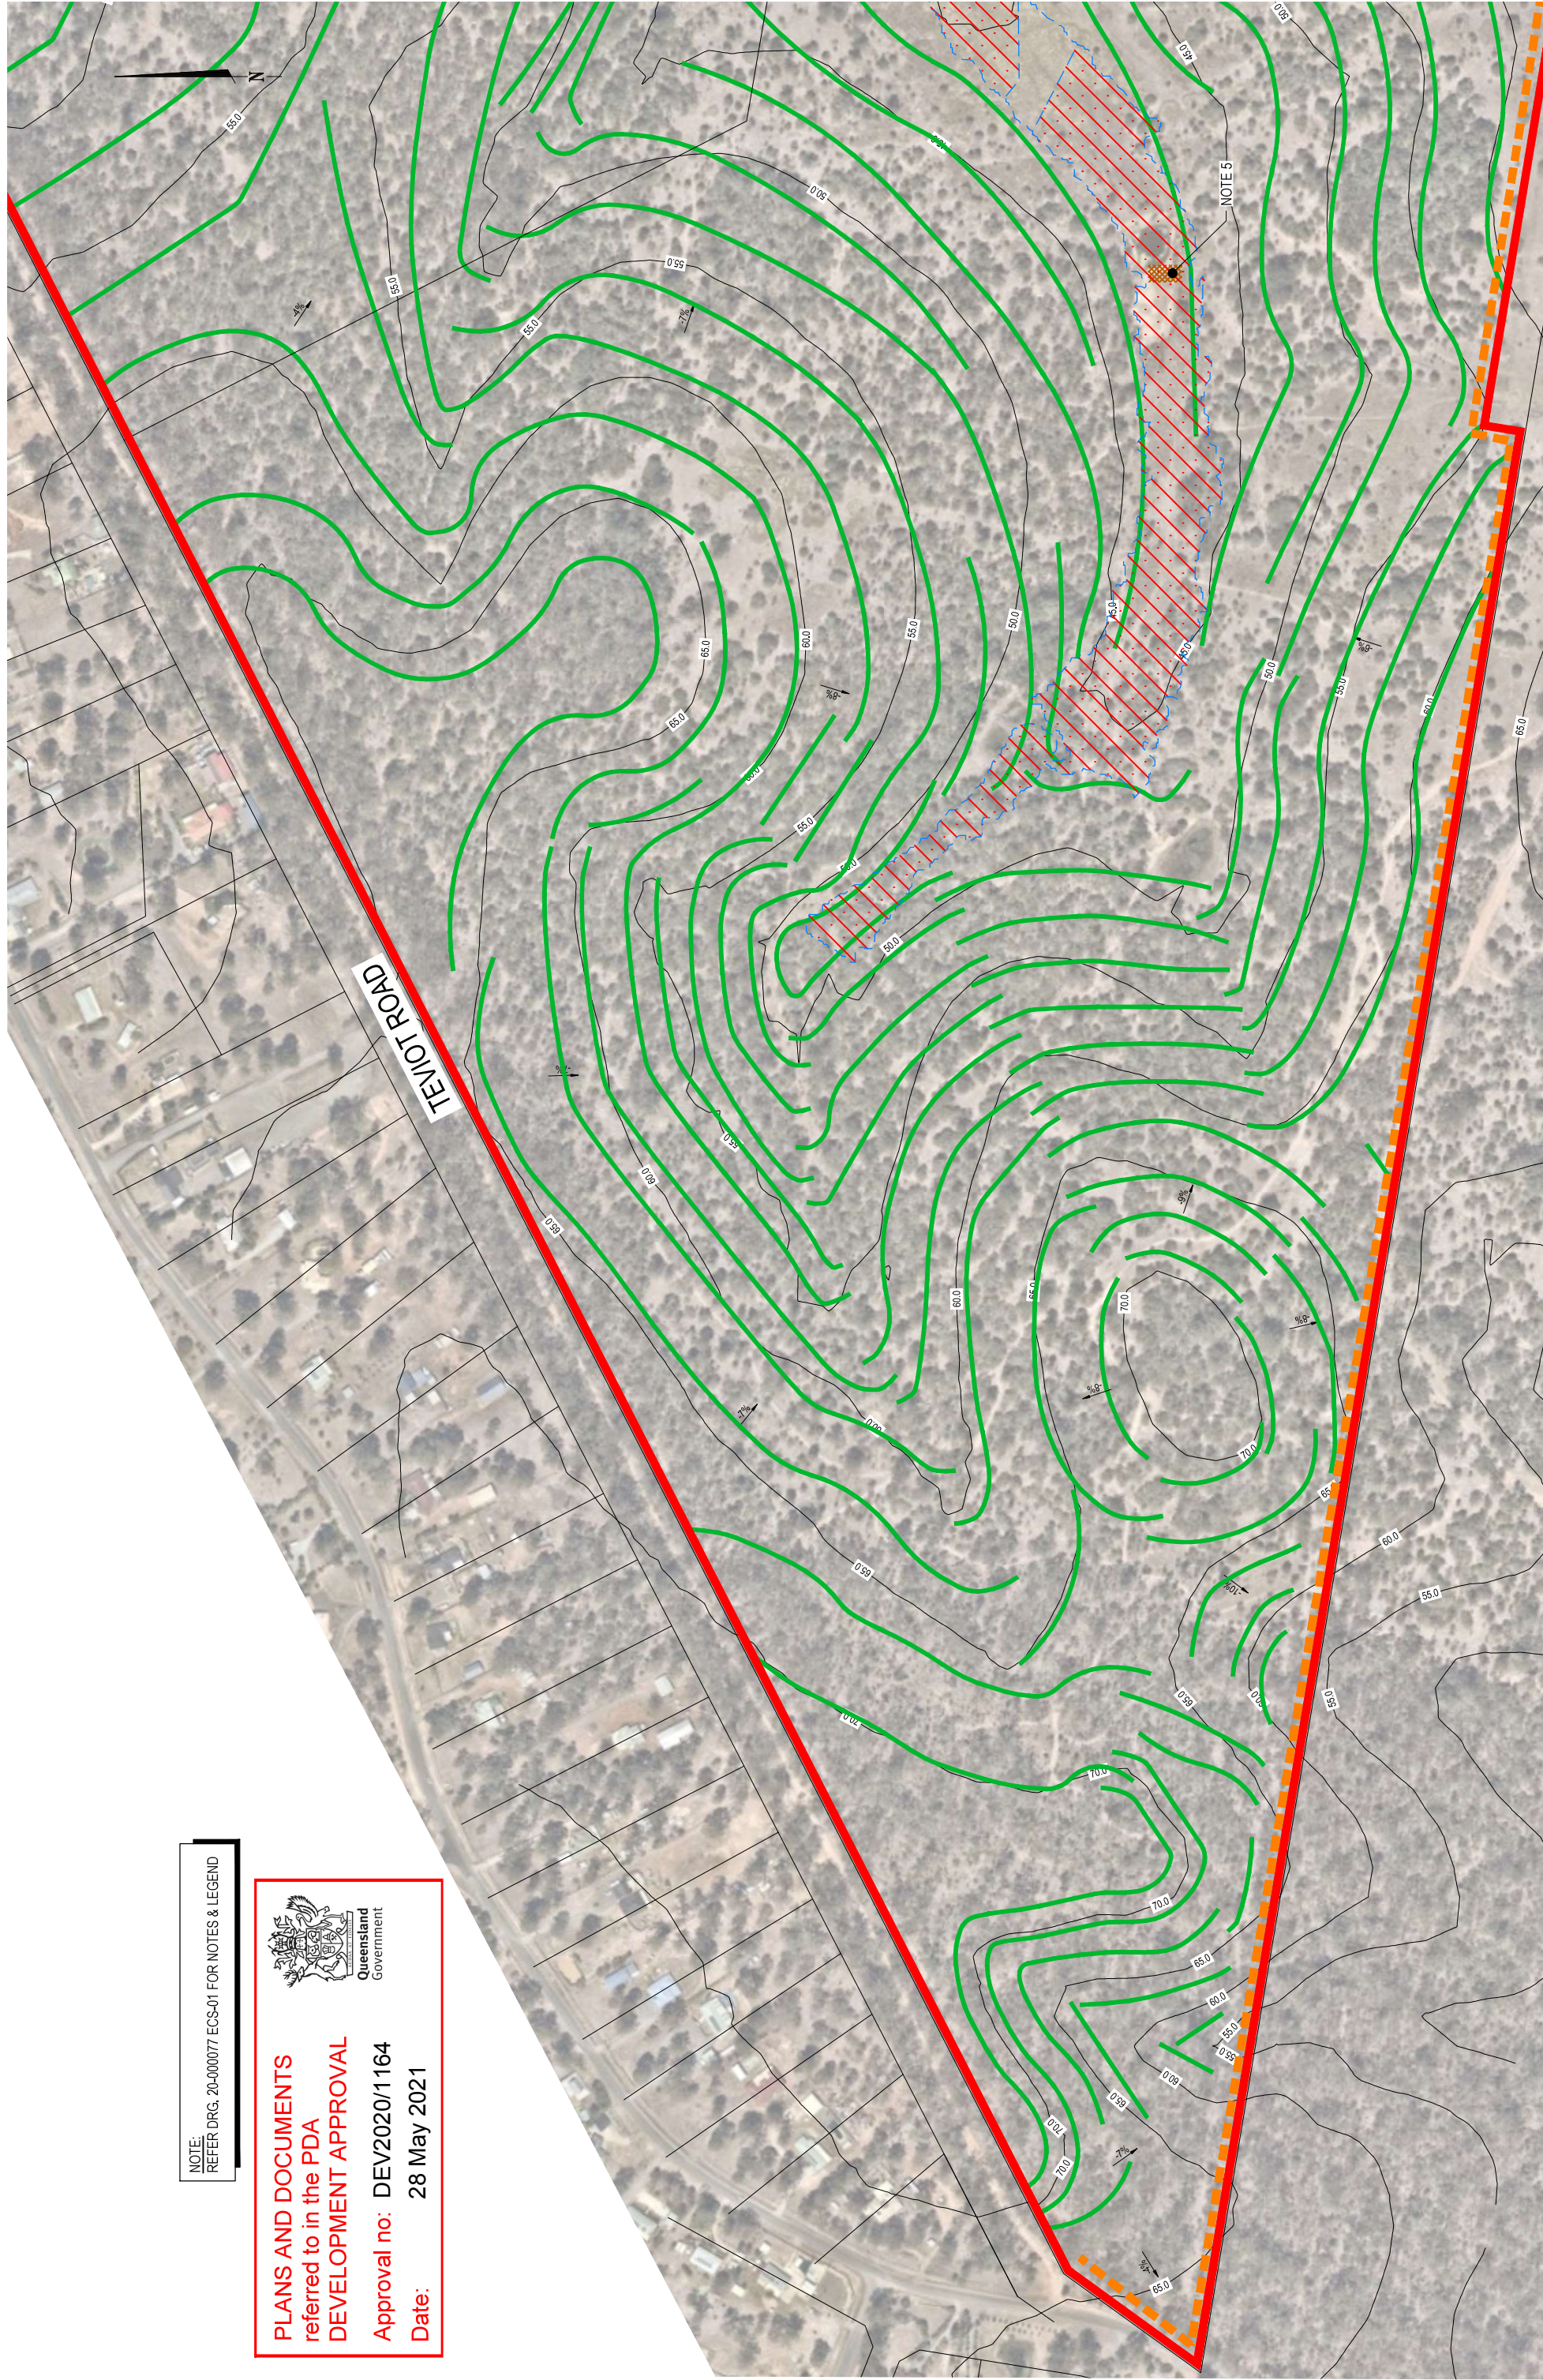

JOIN FOR CONTINUATION, REFER DRG No. 20-000077-ECS-03 LINE

JOIN FOR CONTINUATION, REFER DRG No. 20-000077-ECS-04 LINE

REVISION	DATE	ISSUE DETAILS	DRAWN	DESIGN	DRAWN CHECK	STATUS
1	06.03.20	ORIGINAL ISSUE	MG	BF		
2	03.07.20	CLEARING AREA EXTENTS AMENDED	BF	BF		
3	10.12.20	TREES AND CLEARING AREA AMENDED	AR	AMCP		
4	06.03.21	FURTHER INFORMATION REQUEST RESPONSE UPDATE.	AR	AMCP		
5						
6						
7						
8						

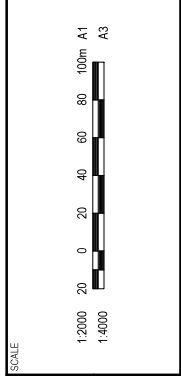


RIVERSIDE
JIMBOOMBA

PROJECT
DRAWING No.
20-000077
ESC-02
REVISION
4

DRAWING TITLE
EROSION AND SEDIMENT
CONTROL LAYOUT PLAN
SHEET 1 OF 4

DISCLAIMER
ALL DIMENSIONS TO BE CHECKED ON SITE BY CONTRACTOR PRIOR TO
CONSTRUCTION. USE WRITTEN DIMENSIONS ONLY. DO NOT SCALE.

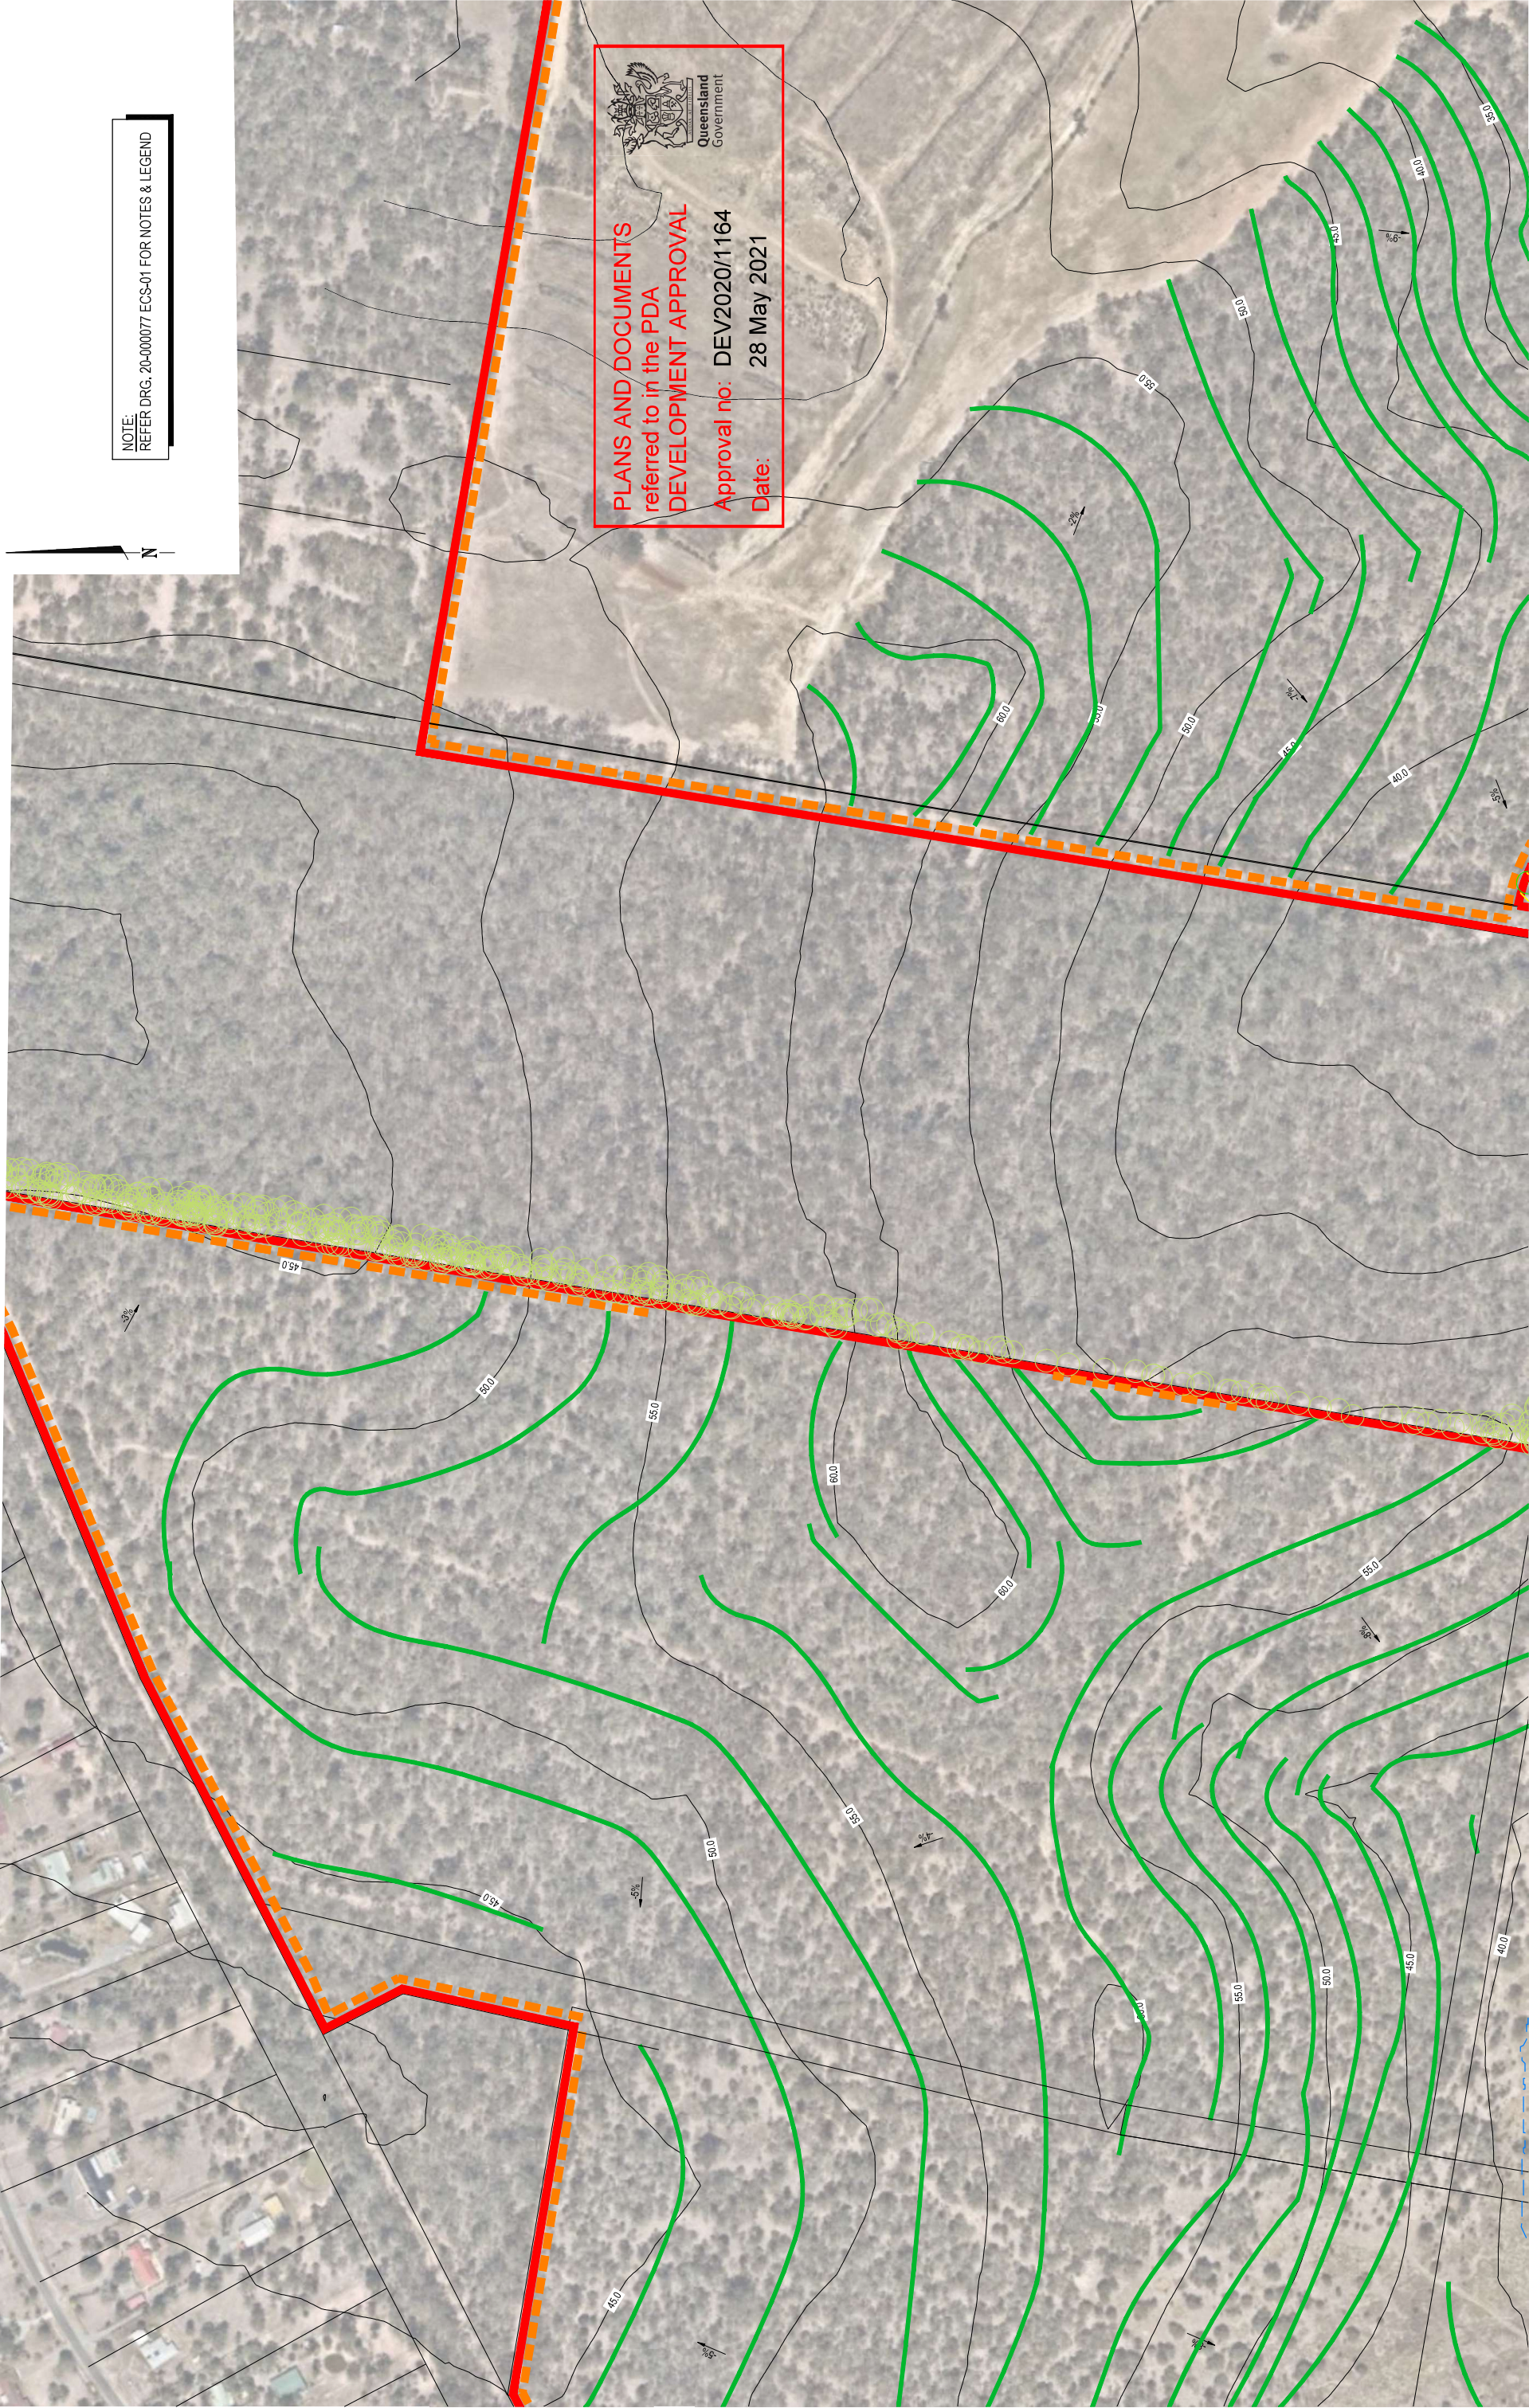

NOTE:
REFER DRG. 20-000077 ECS-01 FOR NOTES & LEGEND


PLANS AND DOCUMENTS
referred to in the PDA
DEVELOPMENT APPROVAL
Approval no: DEV2020/1164
Date: 28 May 2021

JOIN FOR CONTINUATION, REFER DRG No. 20-000077-ECS-02 LINE

JOIN FOR CONTINUATION, REFER DRG No. 20-000077-ECS-04 LINE

REVISION				ISSUED FOR APPROVAL				STATUS				CLIENT				PROJECT				DRAWING TITLE			
1	DATE	ISSUE DETAILS	DRAWN	DESIGN	DRAWN CHECK	DESIGN CHECK	STATUS	1	2	3	4	1	2	3	4	1	2	3	4	1	2	3	4
1	06.03.20	ORIGINAL ISSUE	MG	BF																			
2	03.07.20	CLEARING AREA EXTENTS AMENDED	BF	BF																			
3	10.12.20	TREES AND CLEARING AREA AMENDED	AR	AR																			
4	03.03.21	FURTHER INFORMATION REQUEST RESPONSE UPDATE.	AR	AR																			
5																							
6																							
7																							
8																							

Riverside

CELESTIN

1:2000

1:1000

0 20 40 60 80 100m

A1

A3

calibre

calbregroup.com

EROSION AND SEDIMENT CONTROL LAYOUT PLAN

SHEET 2 OF 4

PROJECT No. 20-000077


DRAWING No. ESC-03

REVISION 4

DISCLAIMER

ALL DIMENSIONS TO BE CHECKED ON SITE BY CONTRACTOR PRIOR TO CONSTRUCTION. USE WRITTEN DIMENSIONS ONLY. DO NOT SCALE.

JOIN FOR CONTINUATION, REFER DRG No. 20-000077-ECS-03 LINE

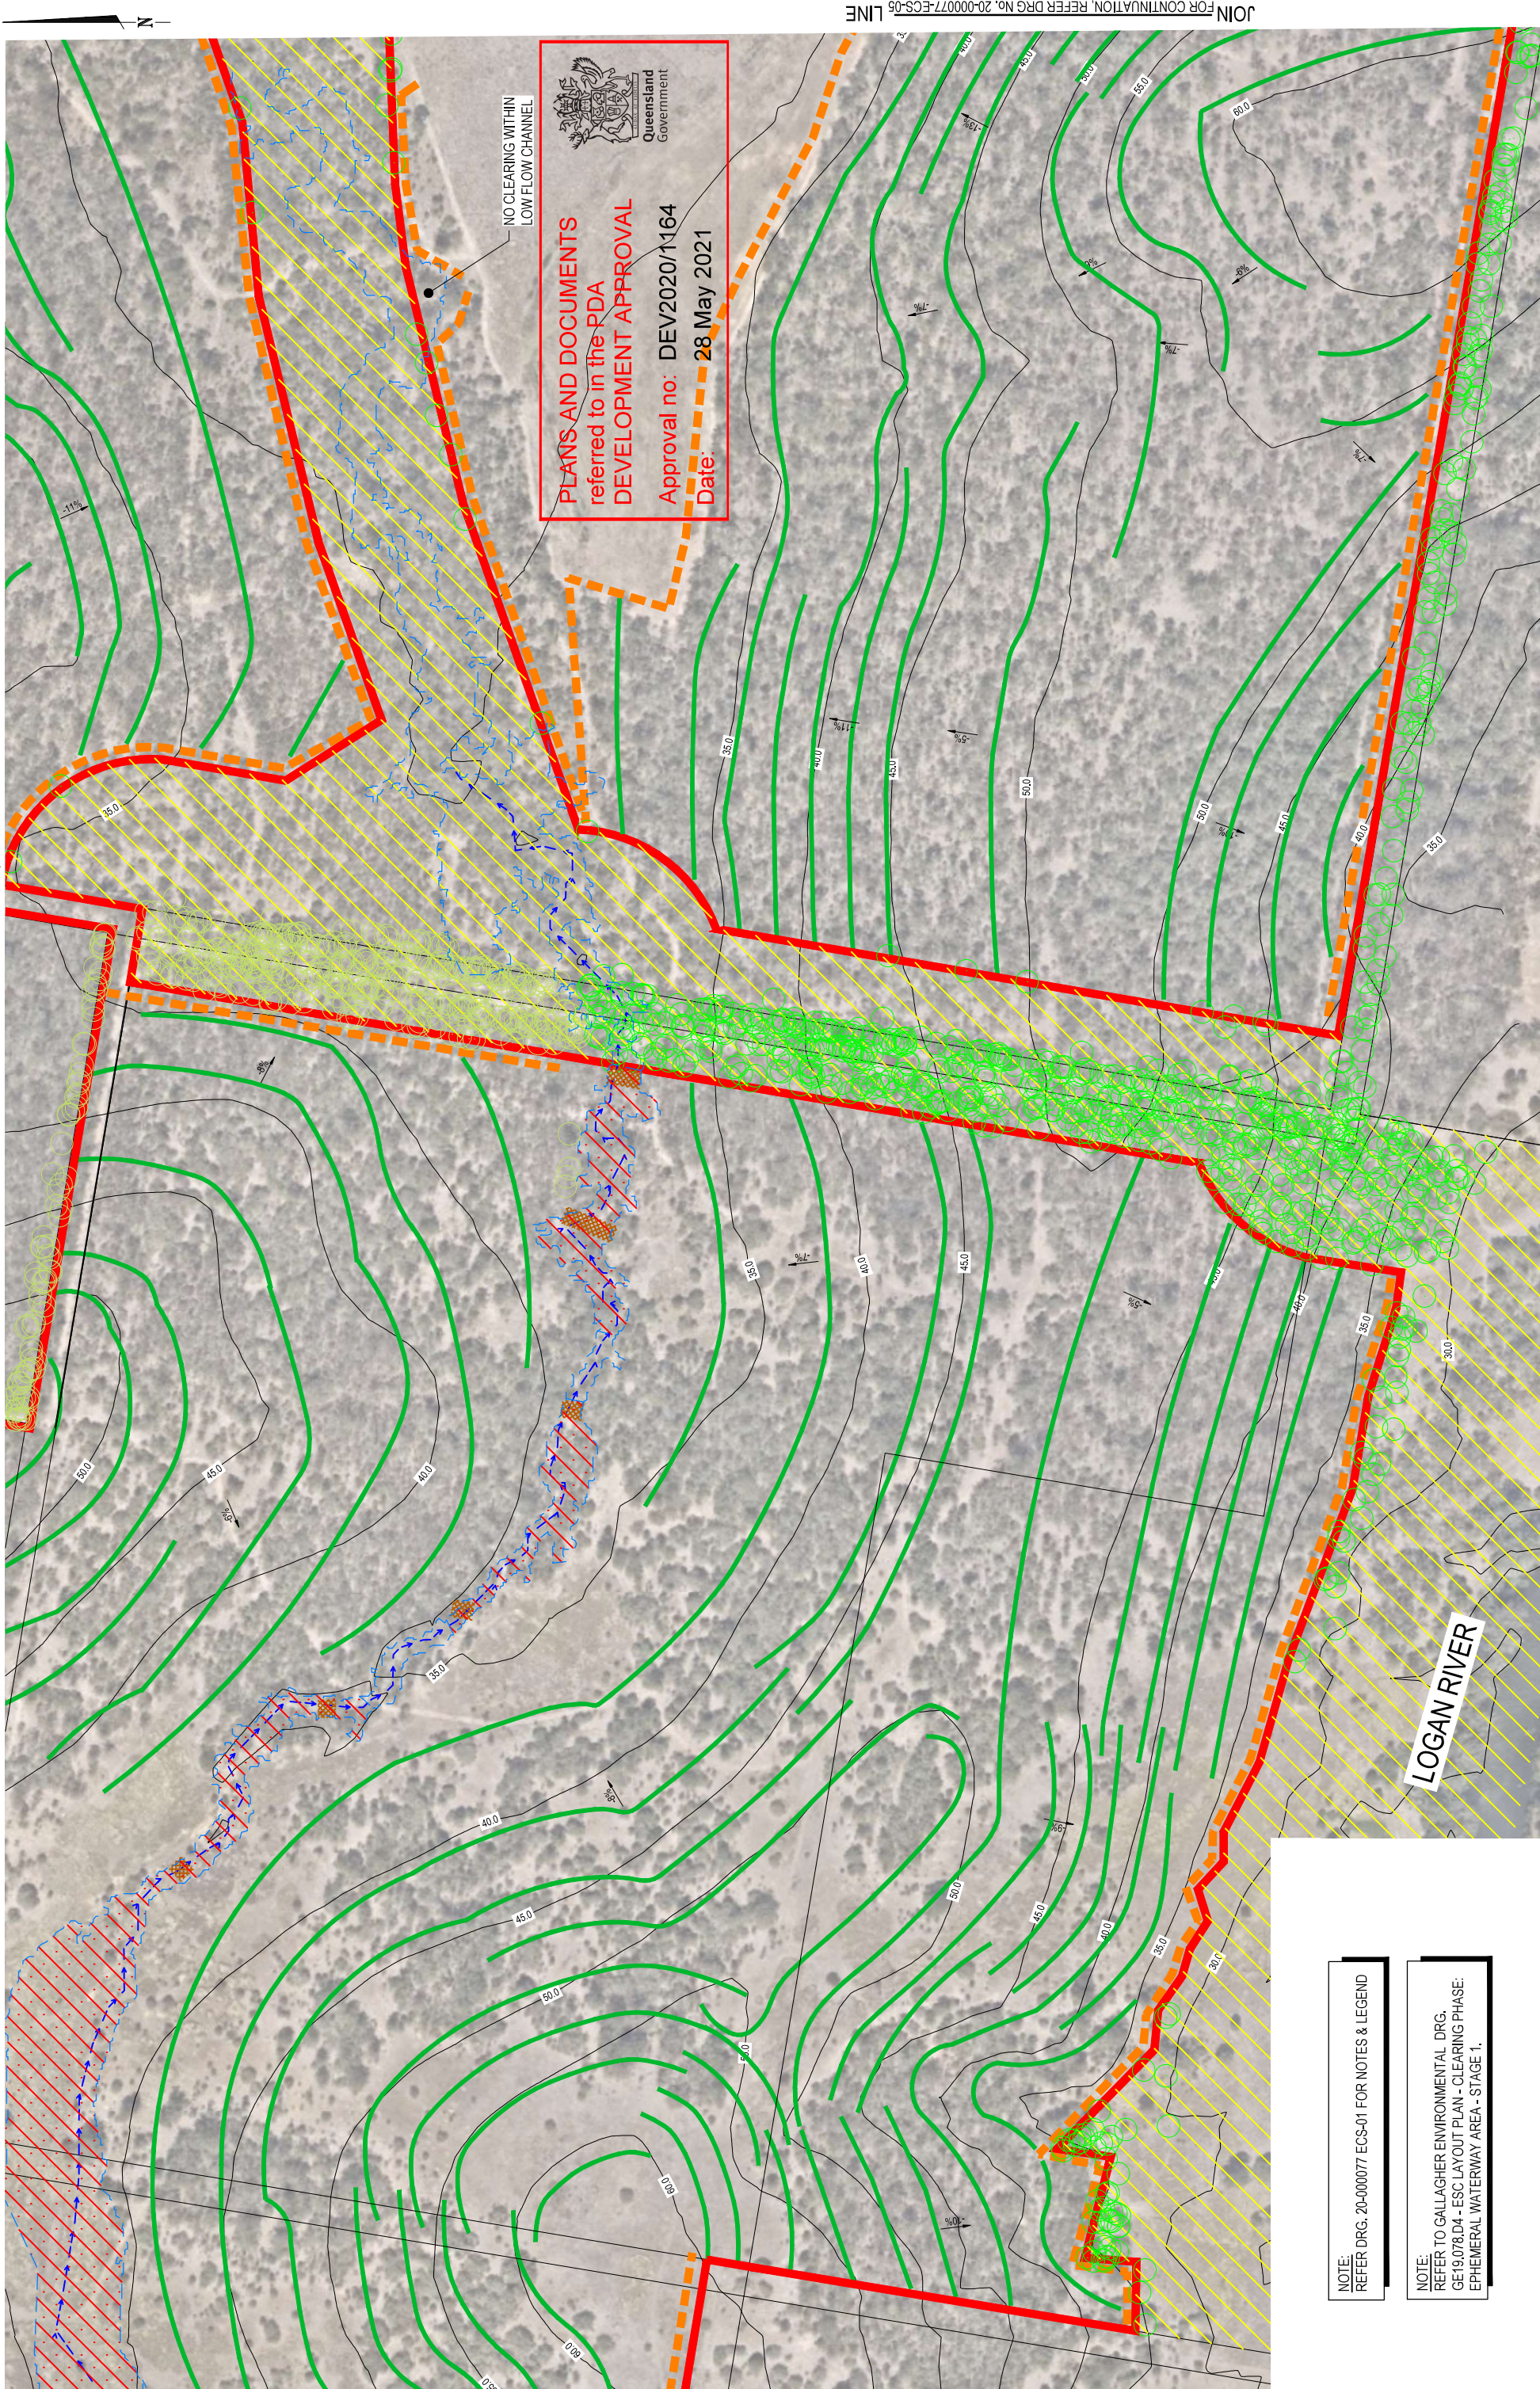


JOIN FOR CONTINUATION, REFER DRG No. 20-000077-ECS-02 LINE

NOTE:
REFER DRG. 20-000077 ECS-01 FOR NOTES & LEGEND

NOTE:
REFER TO GALLAGHER ENVIRONMENTAL DRG.
GE19.078.D4 - ESC LAYOUT PLAN - CLEARING PHASE:
EPHEMERAL WATERWAY AREA - STAGE 1.

REVISION	DATE	ISSUE DETAILS	DRAWN	DESIGN	DRAWN CHECK	STATUS
1	06.03.20	ORIGINAL ISSUE	MG	BF		
2	03.07.20	CLEARING AREA EXTENTS AMENDED	BF	BF		
3	10.12.20	TREES AND CLEARING AREA AMENDED	AR	AMCP		
4	05.03.21	FURTHER INFORMATION REQUEST RESPONSE UPDATE.	AR	AMCP		
5						
6						
7						
8						

ISSUED FOR APPROVAL	
DRAWN CHECK	DESIGN CHECK
	APPROVED

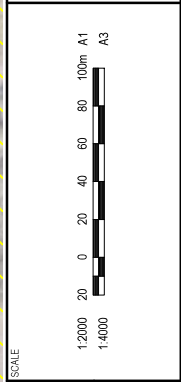

Riverside
CELESTIN

calibre
calbregroup.com

PROJECT
RIVERSIDE
JIMBOOMBA

DESIGNER
PROJECT NO.
20-000077

REVISION
ESC-04
4

DRAWING TITLE
EROSION AND SEDIMENT
CONTROL LAYOUT PLAN
SHEET 3 OF 4


JOIN FOR CONTINUATION, REFER DRG No. 20-000077-ECS-05 LINE

JOIN FOR CONTINUATION, REFER DRG No. 20-000077-ECS-04, LINE

JOIN FOR CONTINUATION, REFER DRG No. 20-000077-ECS-04, LINE

NOTE:
REFER DRG. 20-000077 ECS-01 FOR NOTES & LEGEND

PLANS AND DOCUMENTS
referred to in the PDA
DEVELOPMENT APPROVAL
Approval no: DEV2020/1164
Date: 28 May 2021

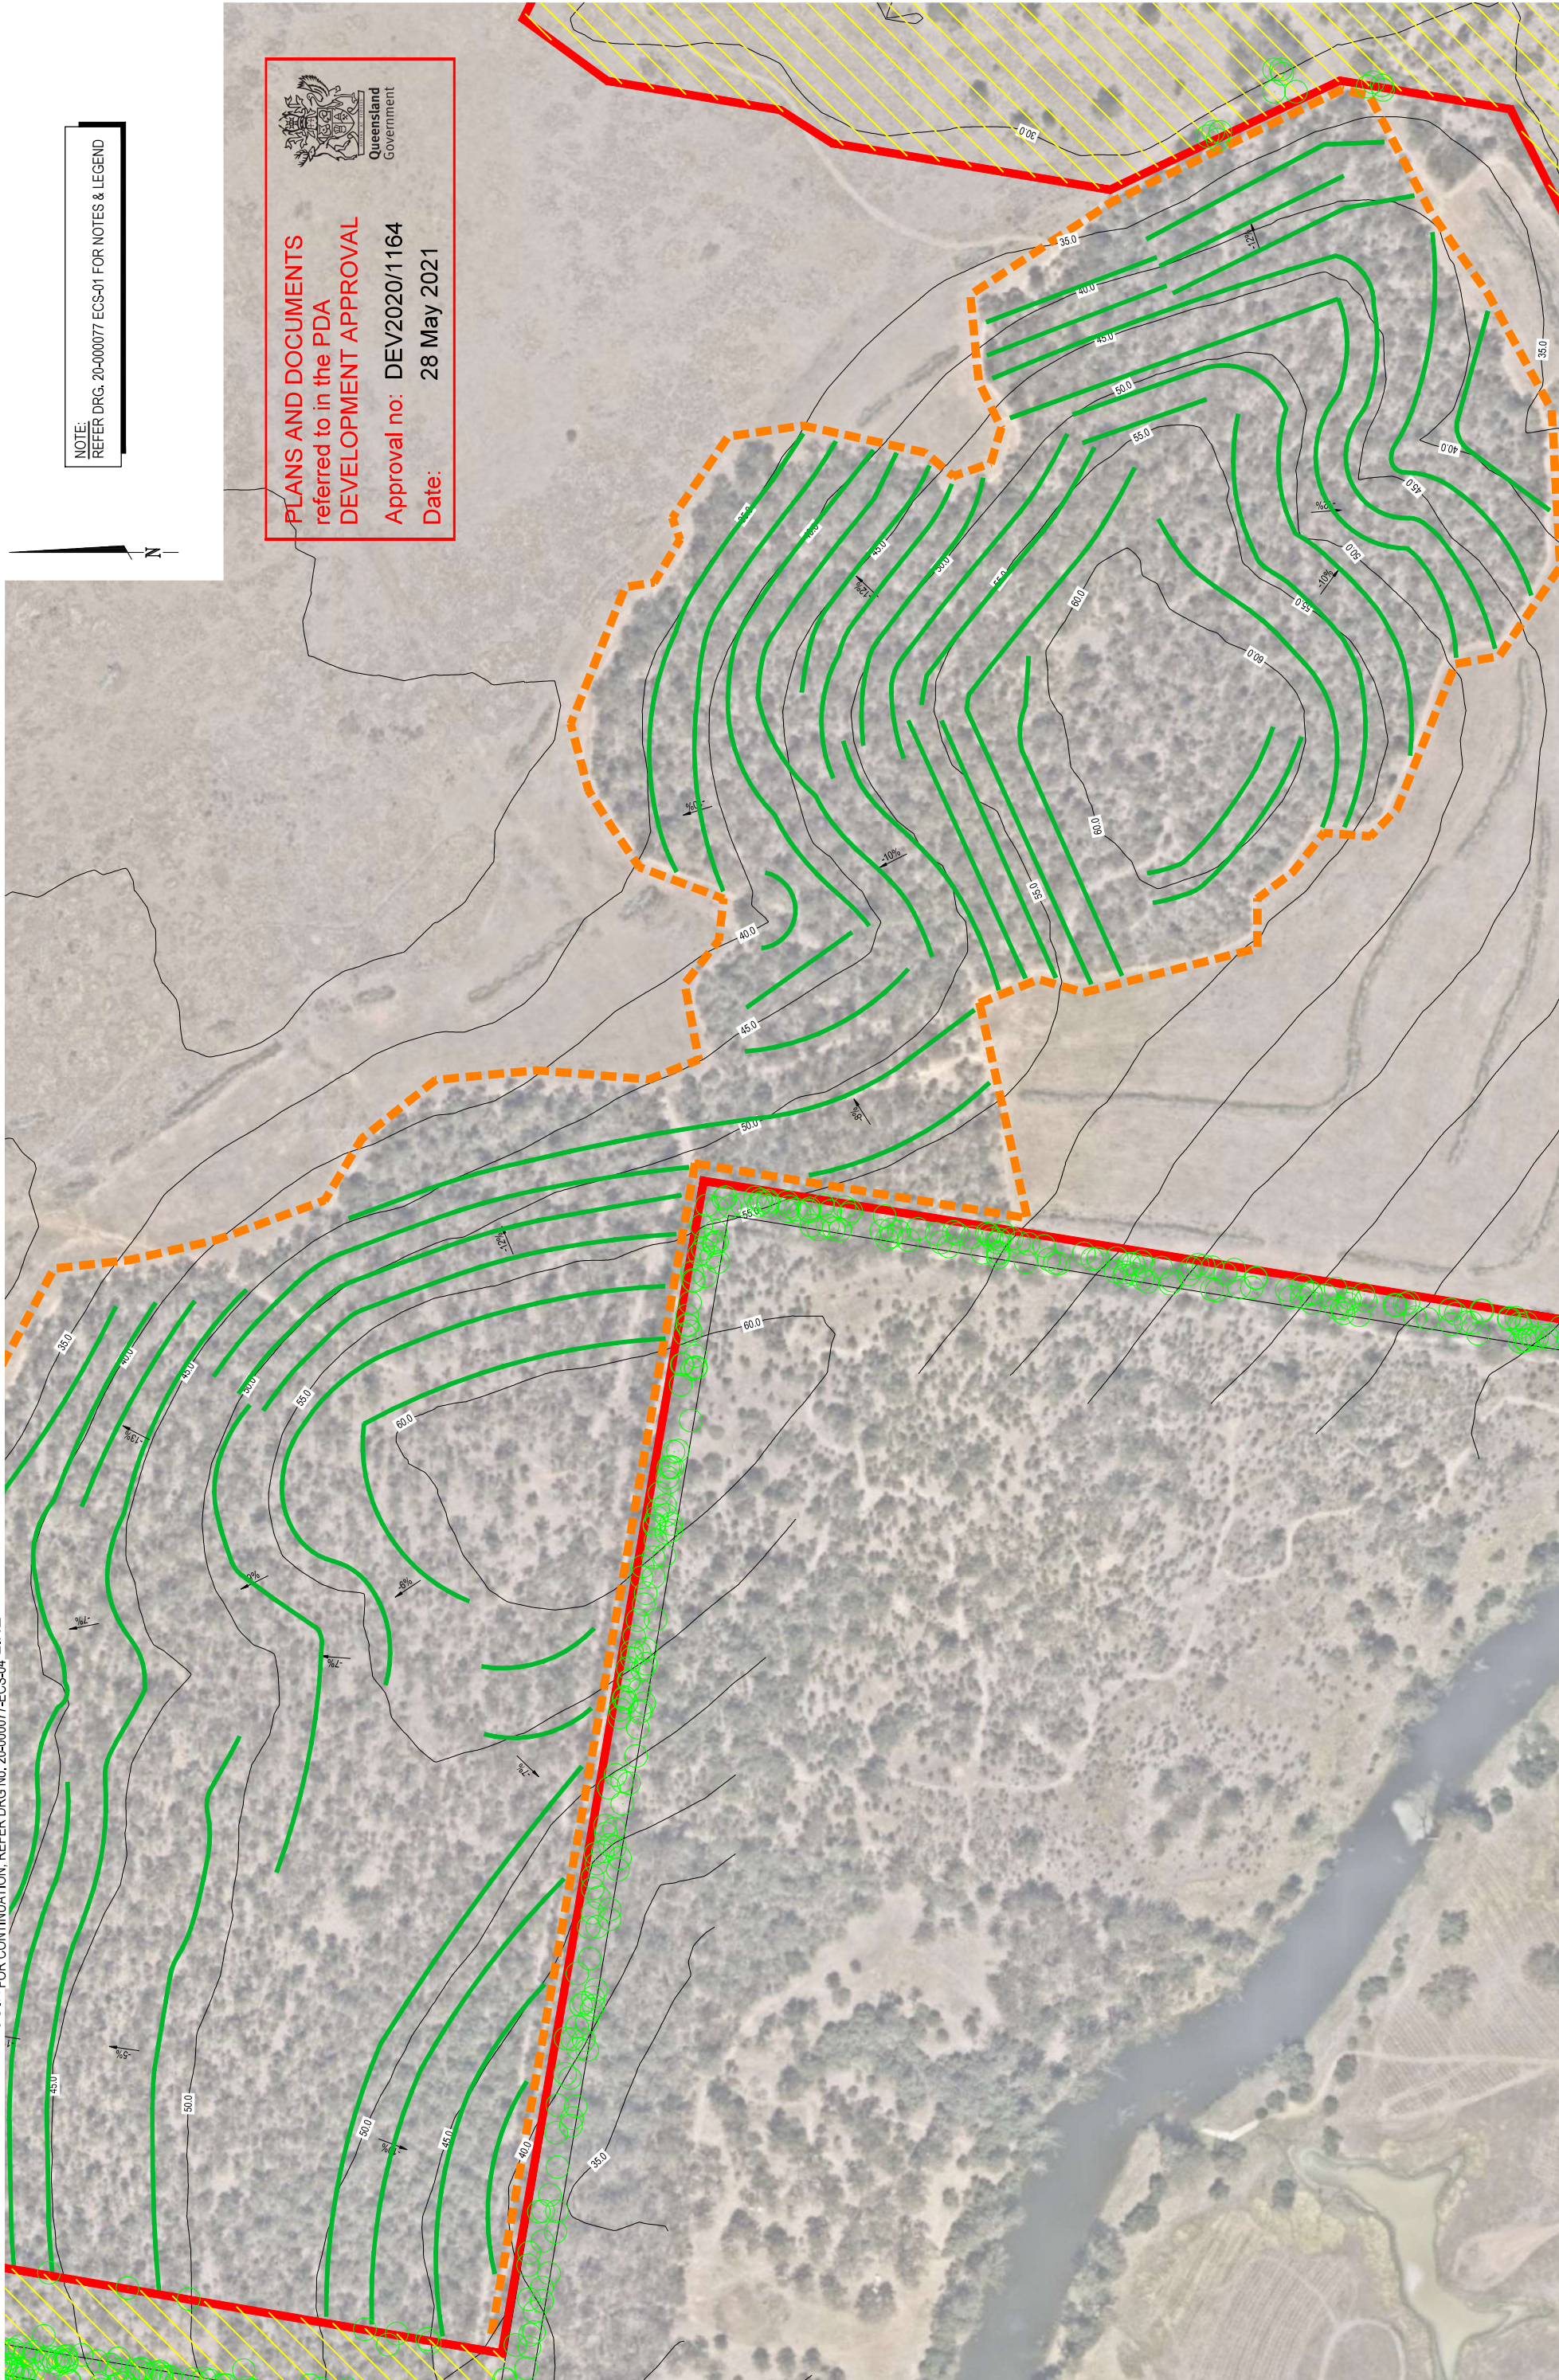

REVISION		DATE		ISSUE DETAILS		DRAWN		DESIGN		DRAWN CHECK		STATUS		SCALE		CLIENT		PROJECT		DRAWING TITLE	
1	08.03.20	ORIGINAL ISSUE	MG	BF											1:2000 1:4000						
2	03.07.20	CLEARING AREA EXTENTS AMENDED	BF	BF											0 20 40 60 80 100m A1 A3						
3	10.12.20	TREES AND CLEARING AREA AMENDED	AR	AR																	
4	03.03.21	FURTHER INFORMATION REQUEST RESPONSE UPDATE.	AR	AMP																	
5																					
6																					
7																					
8																					

calibre
calbregroup.com

Riverside
CELESTIN

PROJECT
RIVERSIDE
JIMBOOMBA

DRAWING TITLE
EROSION AND SEDIMENT
CONTROL LAYOUT PLAN
SHEET 4 OF 4

PROJECT No.
20-000077

DRAWING No.
ESC-05

REVISION
4

DISCLAIMER
THIS PLAN IS TO BE CHECKED ON SITE BY CONTRACTOR PRIOR TO
CONSTRUCTION. USE WRITTEN DIMENSIONS ONLY. DO NOT SCALE.