
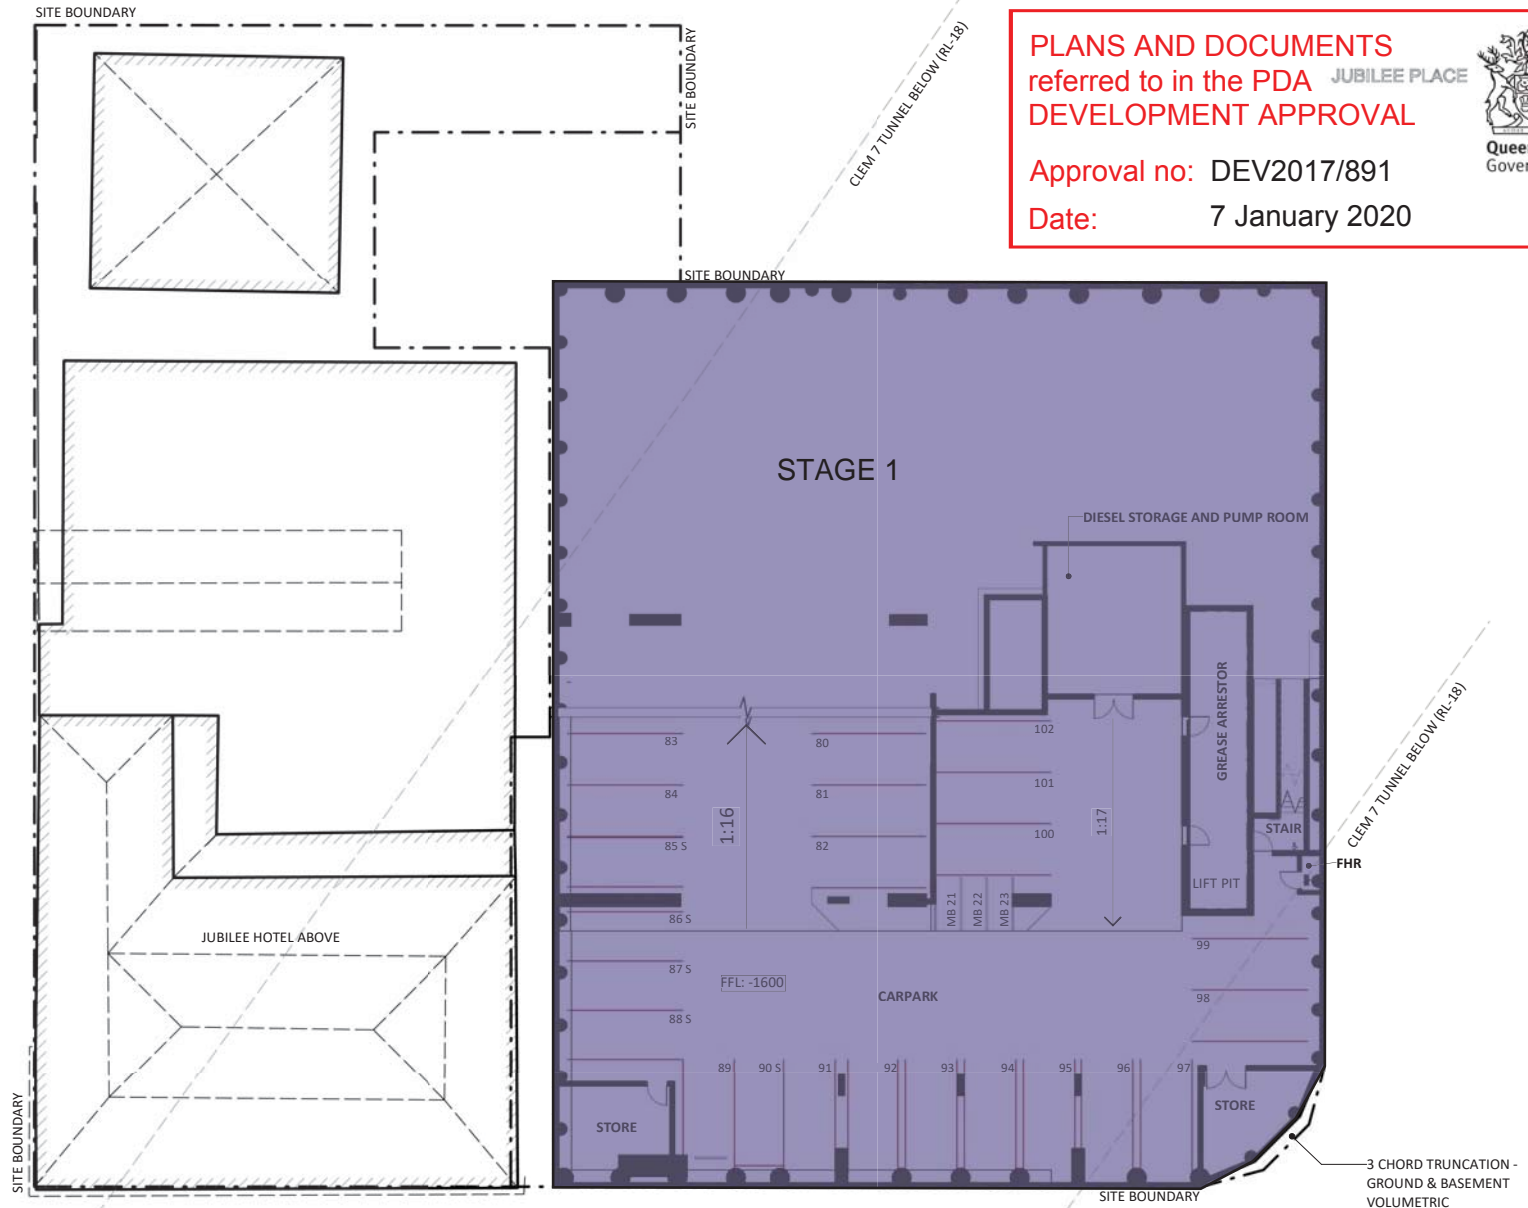


STAGING PLANS SHOWING DEMARCATION BETWEEN STAGE 1 (OFFICE TOWER) AND STAGE 2 (JUBILEE HOTEL): 19 DEC 2019

PLANS AND DOCUMENTS
referred to in the PDA **JUBILEE PLACE**
DEVELOPMENT APPROVAL

Approval no: DEV2017/891
Date: 7 January 2020

Client
JGL PROPERTIES

BlightRayner
Level 2, 88 Creek Street, Brisbane Qld 4000
Ph. 39056500 info@blightrayner.com.au


Project Name
JUBILEE PLACE
Project Address
470 St Pauls Terrace, Fortitude Valley QLD 4006

Sheet Name
BASEMENT 3

Project No.
16008
Drawing No.
DA.06
Revision
C

Date
190528
Drawn by
JC
Checked by
JB


SCALE @A3
1 : 250

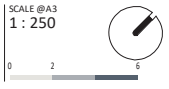

28/05/2019 4:45:53 PM

©BLIGHT RAYNER ARCHITECTURE PTY LTD AON 63438956
Use figured dimensions only. Do not scale. Check all dimensions on site prior to fabrication or setout. These designs, drawings and specifications are copyright and must not be used, kept or copied by any means without permission.


STAGING PLANS SHOWING DEMARCATION BETWEEN STAGE 1 (OFFICE TOWER) AND STAGE 2 (JUBILEE HOTEL): 19 DEC 2019

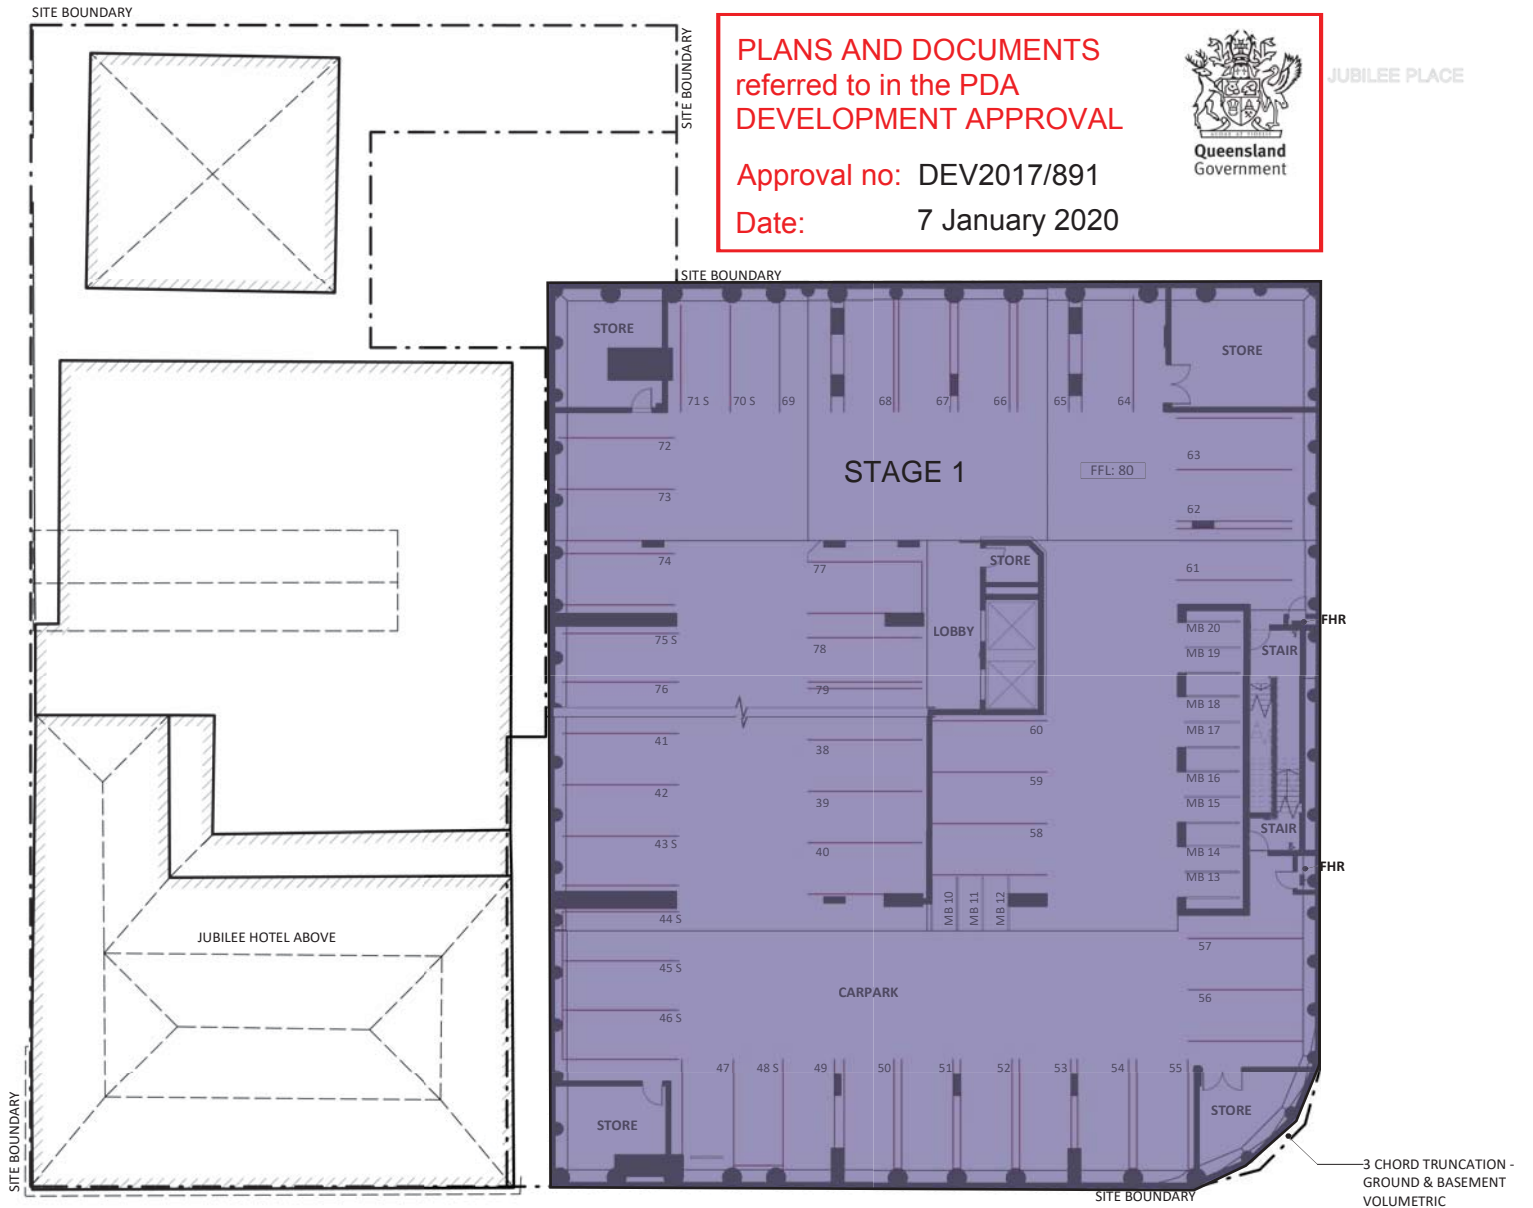

STAGING PLANS SHOWING DEMARCATION BETWEEN STAGE 1 (OFFICE TOWER) AND STAGE 2 (JUBILEE HOTEL): 19 DEC 2019

PLANS AND DOCUMENTS
 referred to in the PDA
DEVELOPMENT APPROVAL

Approval no: DEV2017/891
 Date: 7 January 2020

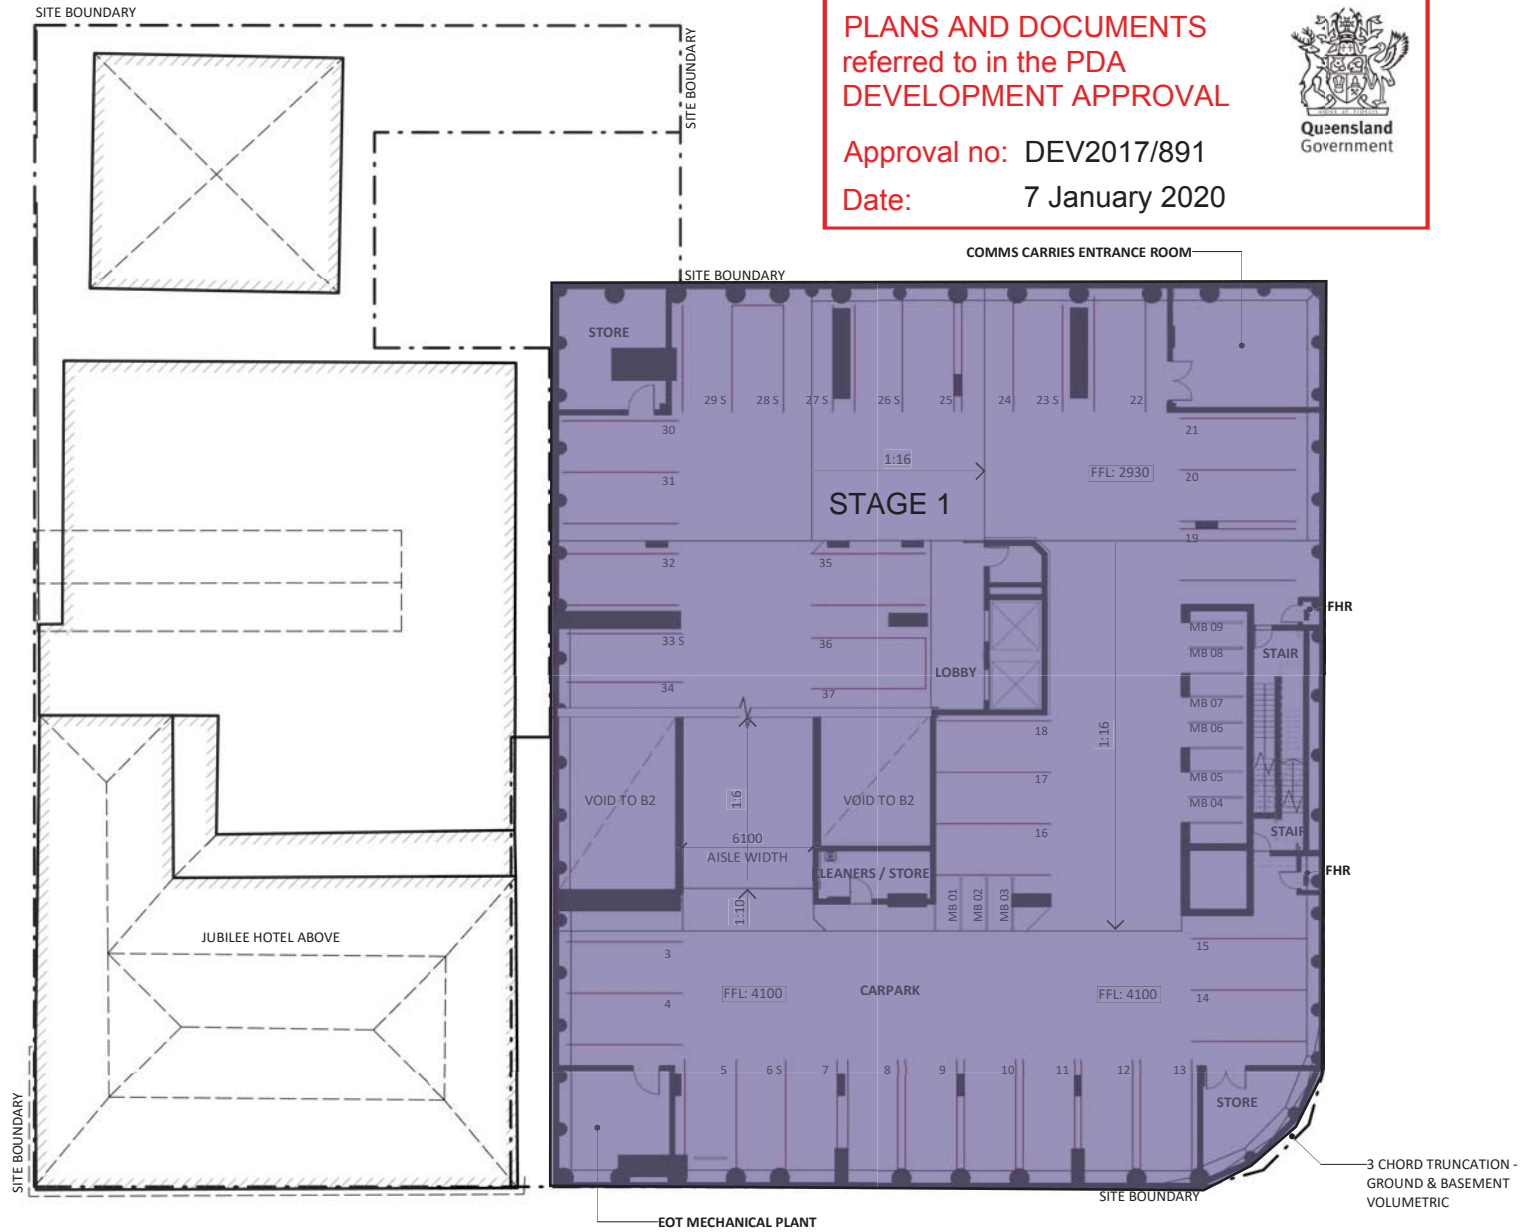

Client
JGL PROPERTIES

BlightRayner
 Level 2, 88 Creek Street, Brisbane Qld 4000
 Ph. 39056500 info@blightrayner.com.au


Project Name
JUBILEE PLACE
 Project Address
 470 St Pauls Terrace, Fortitude Valley QLD 4006

Sheet Name
BASEMENT 1


©BLIGHT RAYNER ARCHITECTURE PTY LTD AON 63438956
 Use figured dimensions only. Do not scale. Check all dimensions on site prior to fabrication or setout. These designs, drawings and specifications are copyright and must not be used, kept or copied by any means without permission.

Project No.
16008
 Drawing No.
DA.04
 Revision
C

Date
190528
 Drawn by
JC
 Checked by
JB

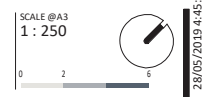

STAGING PLANS SHOWING DEMARCATION BETWEEN STAGE 1 (OFFICE TOWER) AND STAGE 2 (JUBILEE HOTEL): 19 DEC 2019

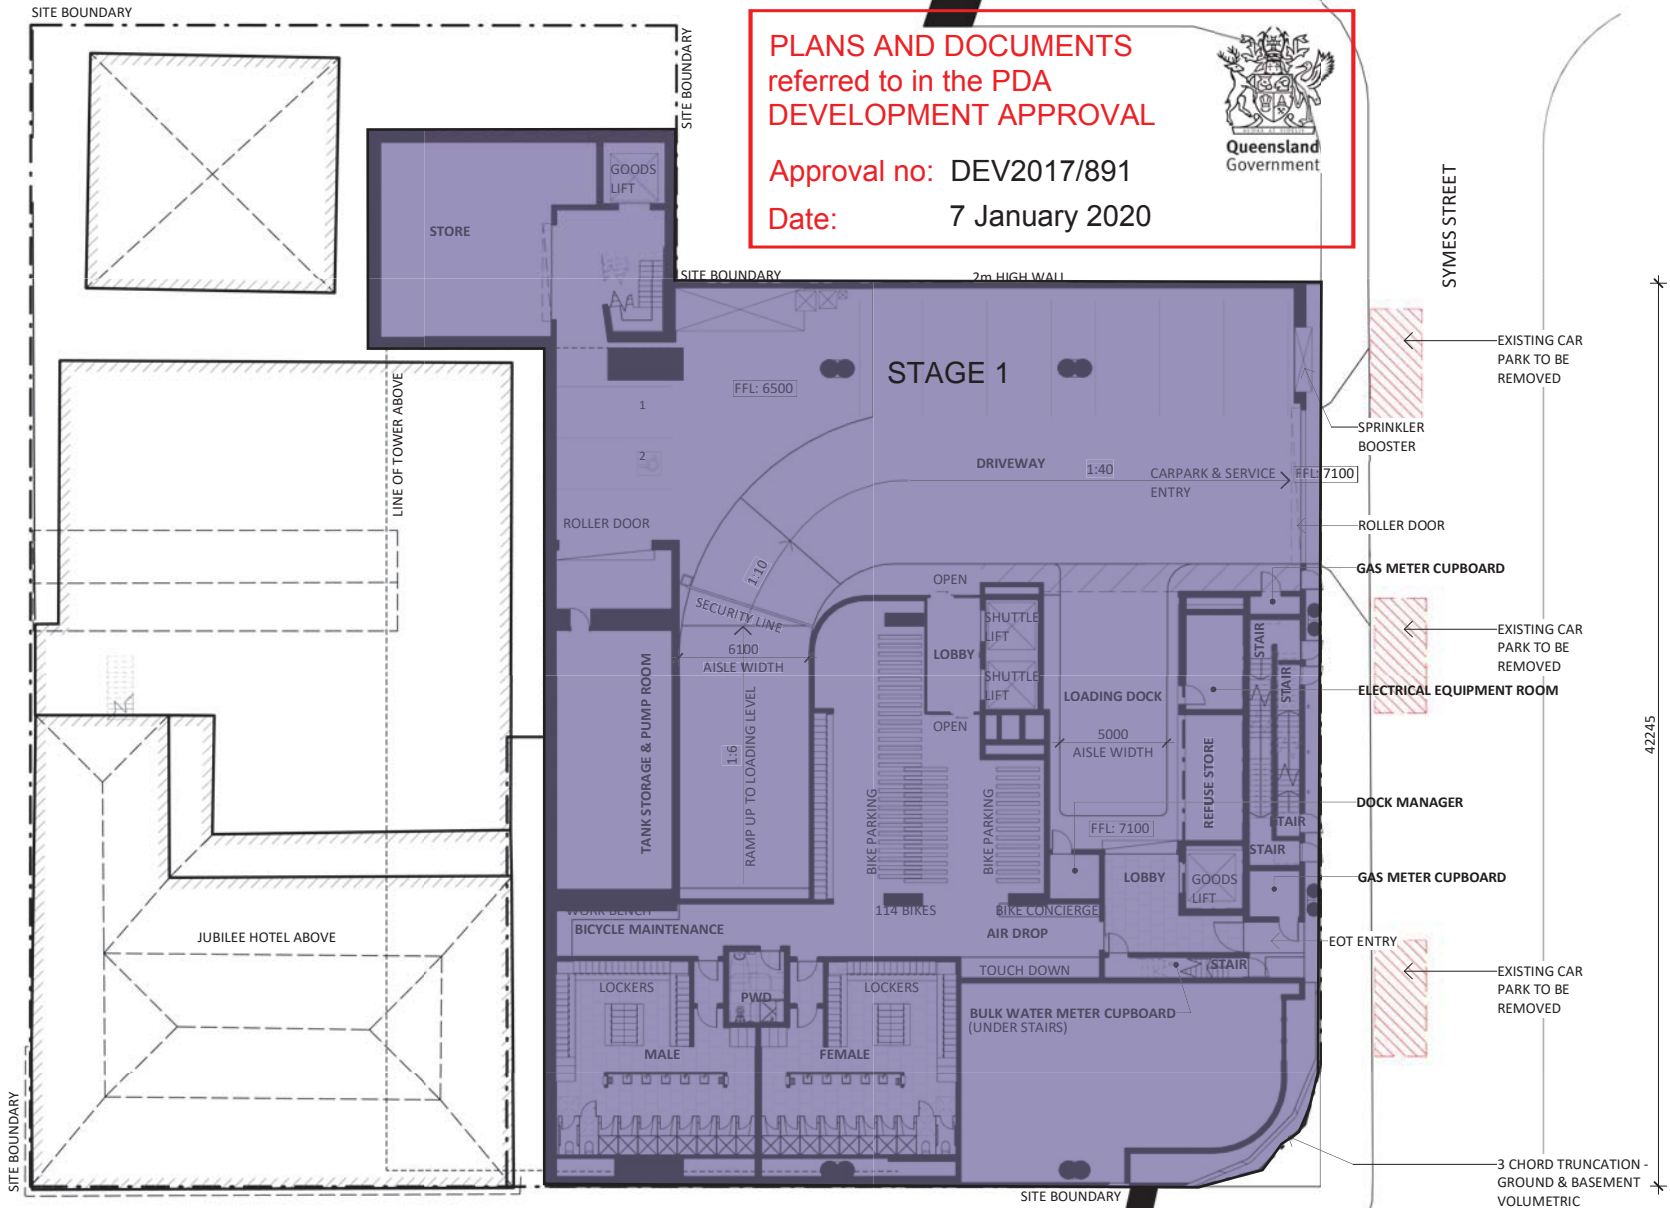

PLANS AND DOCUMENTS
referred to in the PDA
DEVELOPMENT APPROVAL

Approval no: DEV2017/891
Date: 7 January 2020



Refer Ground Level Plan for staging associated with Footpath / Verge and Roadworks.

ST PAULS TERRACE

Client
JGL PROPERTIES

BlightRayner
Level 2, 88 Creek Street, Brisbane Qld 4000
Ph. 39056500 info@blightrayner.com.au

Project Name
JUBILEE PLACE
Project Address
470 St Pauls Terrace, Fortitude Valley QLD 4006

Sheet Name
LOWER GROUND


Project No. 16008
Drawing No. DA.03
Revision A
Date 190516
Drawn by JC
Checked by JB



©BLIGHT RAYNER ARCHITECTURE PTY LTD AON 63438956
Use figured dimensions only. Do not scale. Check all dimensions on site prior to fabrication or setout. These designs, drawings and specifications are copyright and must not be used, kept or copied by any means without permission.


STAGING PLANS SHOWING DEMARCATION BETWEEN STAGE 1 (OFFICE TOWER) AND STAGE 2 (JUBILEE HOTEL): 19 DEC 2019

SITE BOUNDARY

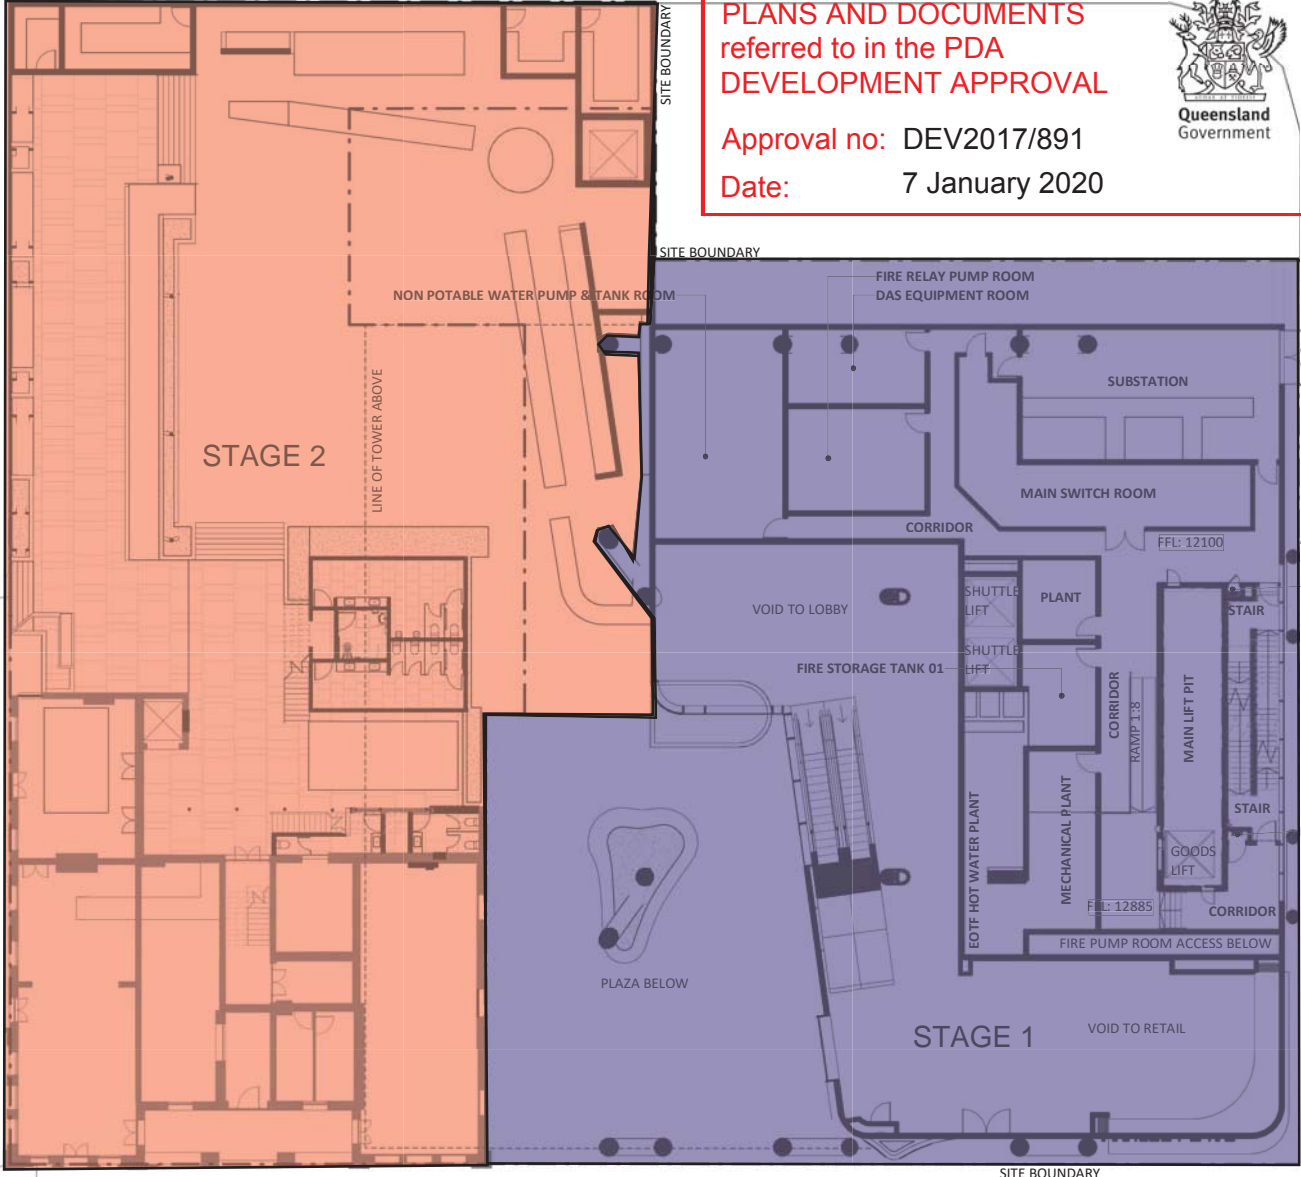

PLANS AND DOCUMENTS
referred to in the PDA
DEVELOPMENT APPROVAL

Approval no: DEV2017/891
Date: 7 January 2020



SYMES STREET

ST PAULS TERRACE

Client
JGL PROPERTIES

BlightRayner
Level 2, 88 Creek Street, Brisbane Qld 4000
Ph. 39056500 info@blightrayner.com.au

Project Name
JUBILEE PLACE
Project Address
470 St Pauls Terrace, Fortitude Valley QLD 4006

Sheet Name
MEZZANINE

©BLIGHT RAYNER ARCHITECTURE PTY LTD AON 63438956
Use figured dimensions only. Do not scale. Check all dimensions on site prior to fabrication or setout. These designs, drawings and specifications are copyright and must not be used, kept or copied by any means without permission.

Project No.
16008
Drawing No.
DA.07
Revision
A

Date
190516
Drawn by
JC
Checked by
JB

SCALE @A3
1 : 250



19/05/2019 11:20:45 AM

STAGING PLANS SHOWING DEMARCATION BETWEEN STAGE 1 (OFFICE TOWER) AND STAGE 2 (JUBILEE HOTEL): 19 DEC 2019

SITE BOUNDARY



PLANS AND DOCUMENTS referred to in the PDA DEVELOPMENT APPROVAL

Approval no: DEV2017/891

Date: 7 January 2020



SYMES STREET

20865

ST PAULS TERRACE

Client
JGL PROPERTIES

BlightRayner
Level 2, 88 Creek Street, Brisbane Qld 4000
Ph. 39056500 info@blightrayner.com.au

Project Name
JUBILEE PLACE
Project Address
470 St Pauls Terrace, Fortitude Valley QLD 4006

Sheet Name
LEVEL 1

© BLIGHT RAYNER ARCHITECTURE PTY LTD AON 63438956
Use figured dimensions only. Do not scale. Check all dimensions on site prior to fabrication or setout. These designs, drawings and specifications are copyright and must not be used, kept or copied by any means without permission.

Project No. 16008
Drawing No. DA.08
Revision A
Date 190516
Drawn by JC
Checked by JB

SCALE @A3
1 : 250




19/05/2019 11:20:51 AM

STAGING PLANS SHOWING DEMARCATION BETWEEN STAGE 1 (OFFICE TOWER) AND STAGE 2 (JUBILEE HOTEL): 19 DEC 2019

**PLANS AND DOCUMENTS
referred to in the PDA
DEVELOPMENT APPROVAL**



Approval no: DEV2017/891
Date: 7 January 2020

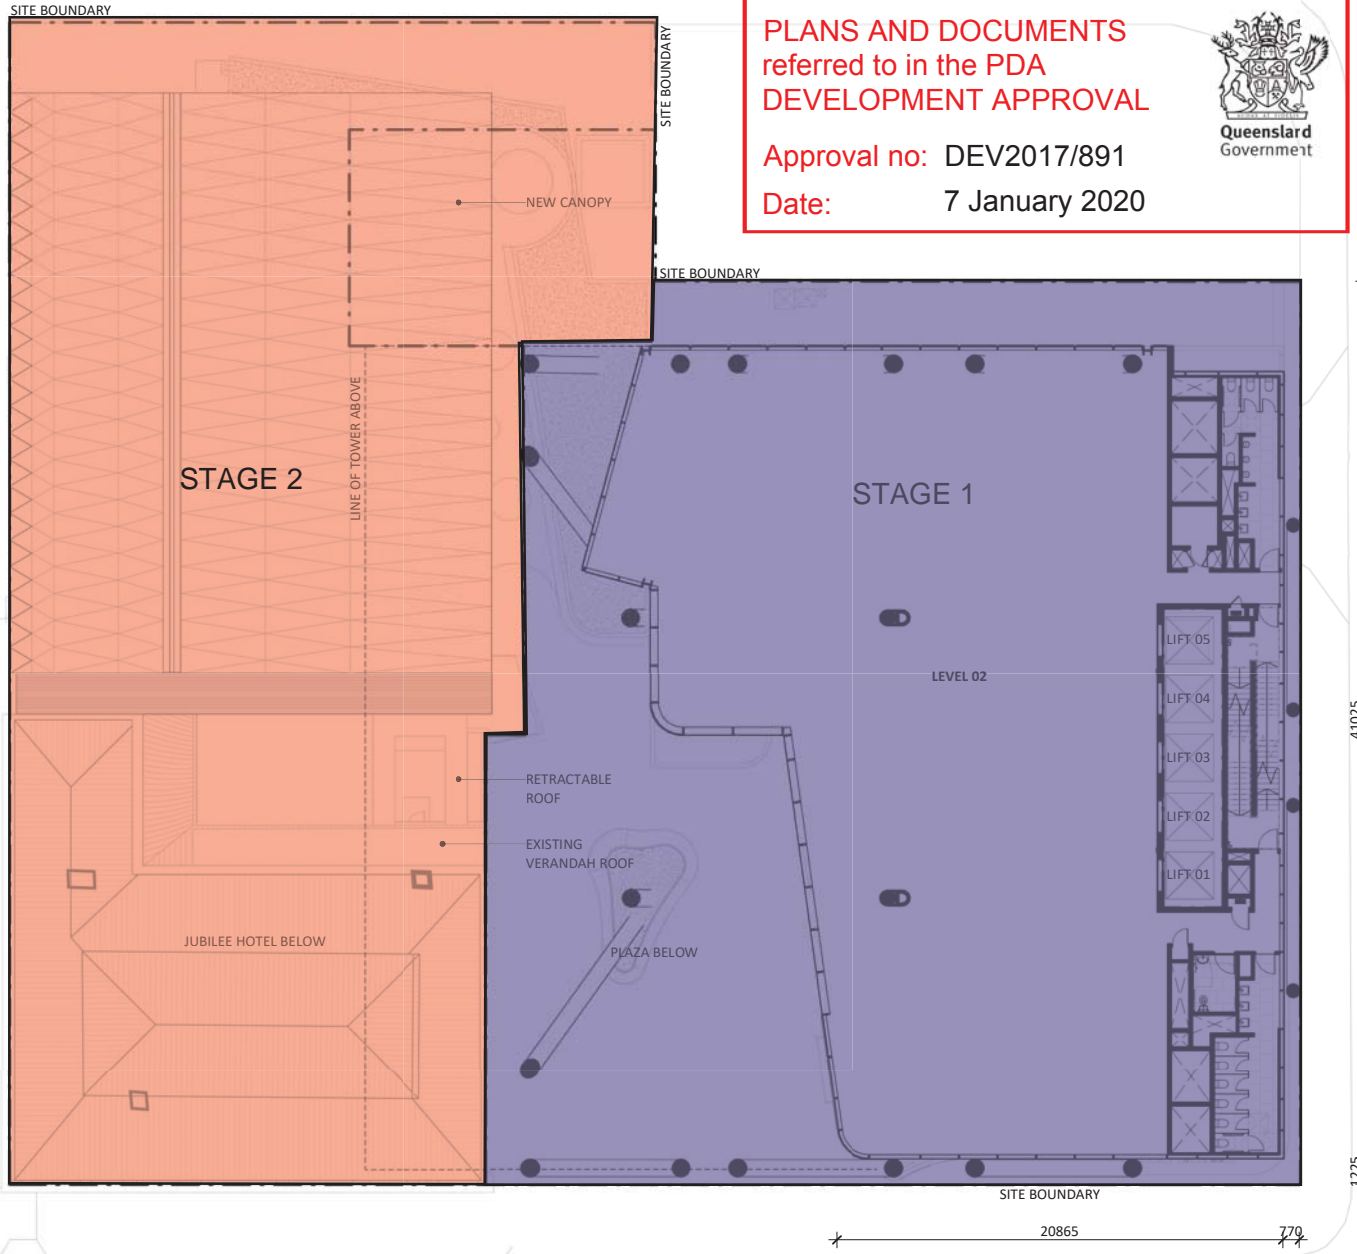

Client
JGL PROPERTIES

BlightRayner
Level 2, 88 Creek Street, Brisbane Qld 4000
Ph. 39056500 info@blightrayner.com.au

Project Name
JUBILEE PLACE
Project Address
470 St Pauls Terrace, Fortitude Valley QLD 4006

Sheet Name
LEVEL 2

©BLIGHT RAYNER ARCHITECTURE PTY LTD AON 63438956
Use figured dimensions only. Do not scale. Check all dimensions on site prior to fabrication or setout. These designs, drawings and specifications are copyright and must not be used, kept or copied by any means without permission.

Project No.
16008
Drawing No.
DA.09
Revision
A


Date
190516
Drawn by
JC
Checked by
JB

SCALE @A3
1 : 250



19/05/2019 11:20:57 AM

STAGING PLANS SHOWING DEMARCATION BETWEEN STAGE 1 (OFFICE TOWER) AND STAGE 2 (JUBILEE HOTEL): 19 DEC 2019

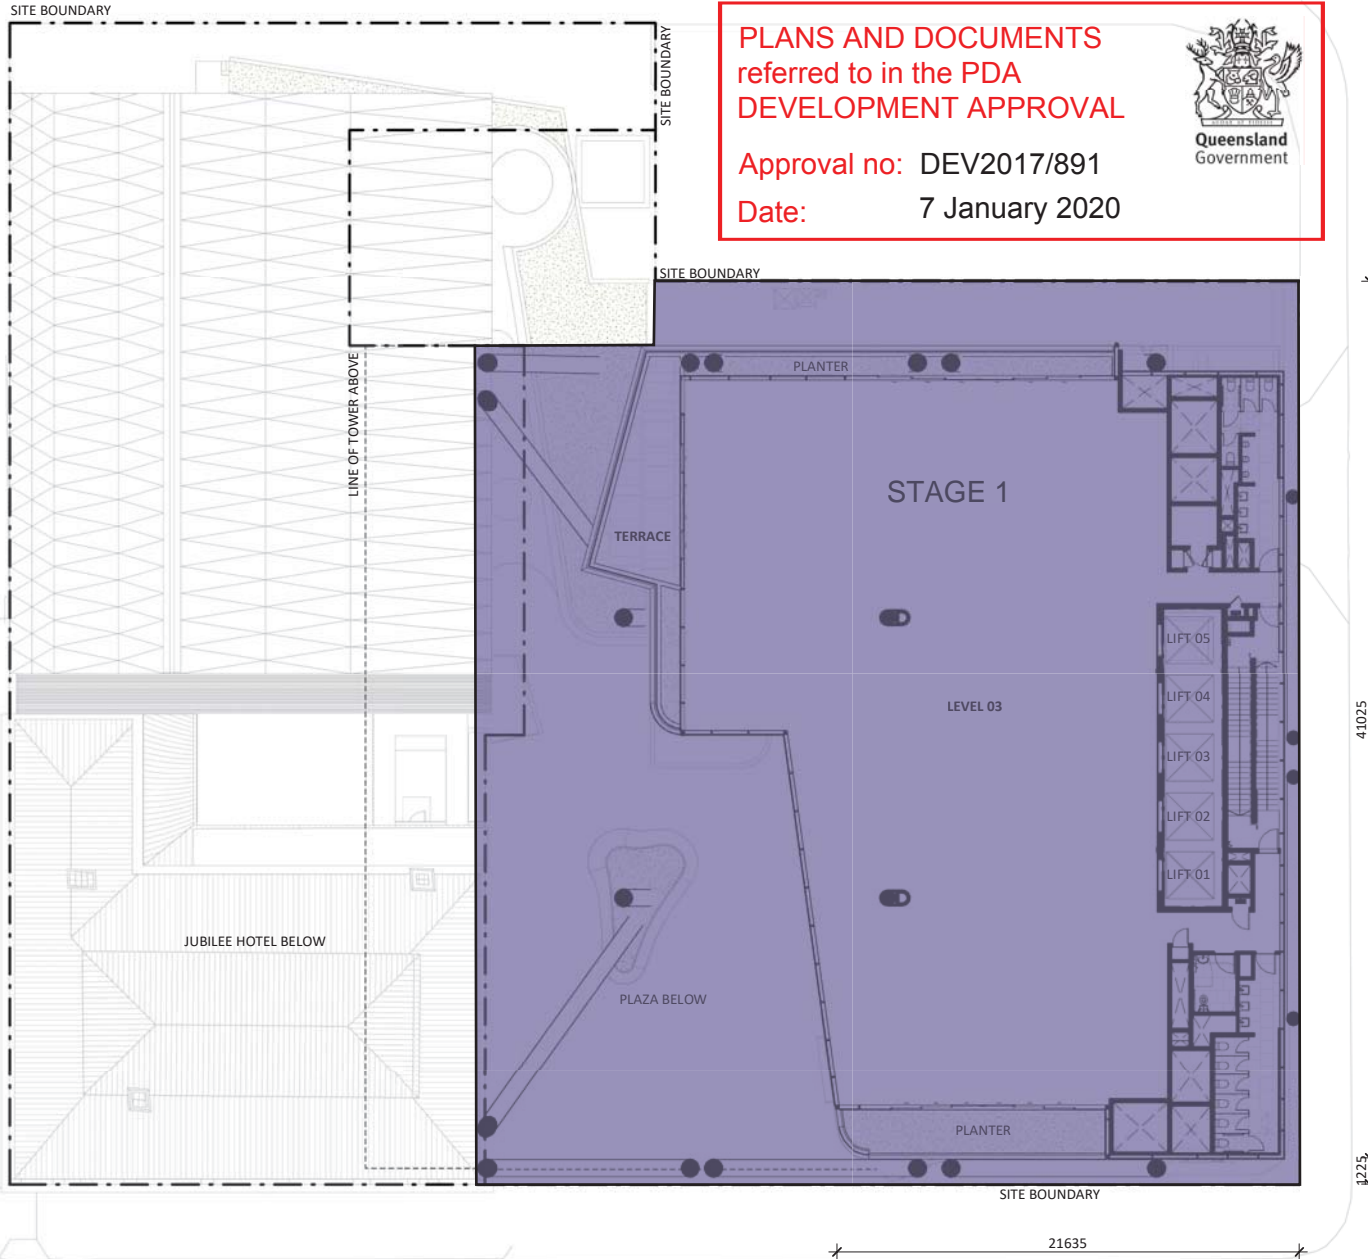


PLANS AND DOCUMENTS
 referred to in the PDA
DEVELOPMENT APPROVAL

Approval no: DEV2017/891
 Date: 7 January 2020



©BLIGHT RAYNER ARCHITECTURE PTY LTD AON 63438956
 Use figured dimensions only. Do not scale. Check all dimensions on site prior to fabrication or setout. These designs, drawings and specifications are copyright and must not be used, kept or copied by any means without permission.

STAGING PLANS SHOWING DEMARCATION BETWEEN STAGE 1 (OFFICE TOWER) AND STAGE 2 (JUBILEE HOTEL): 19 DEC 2019

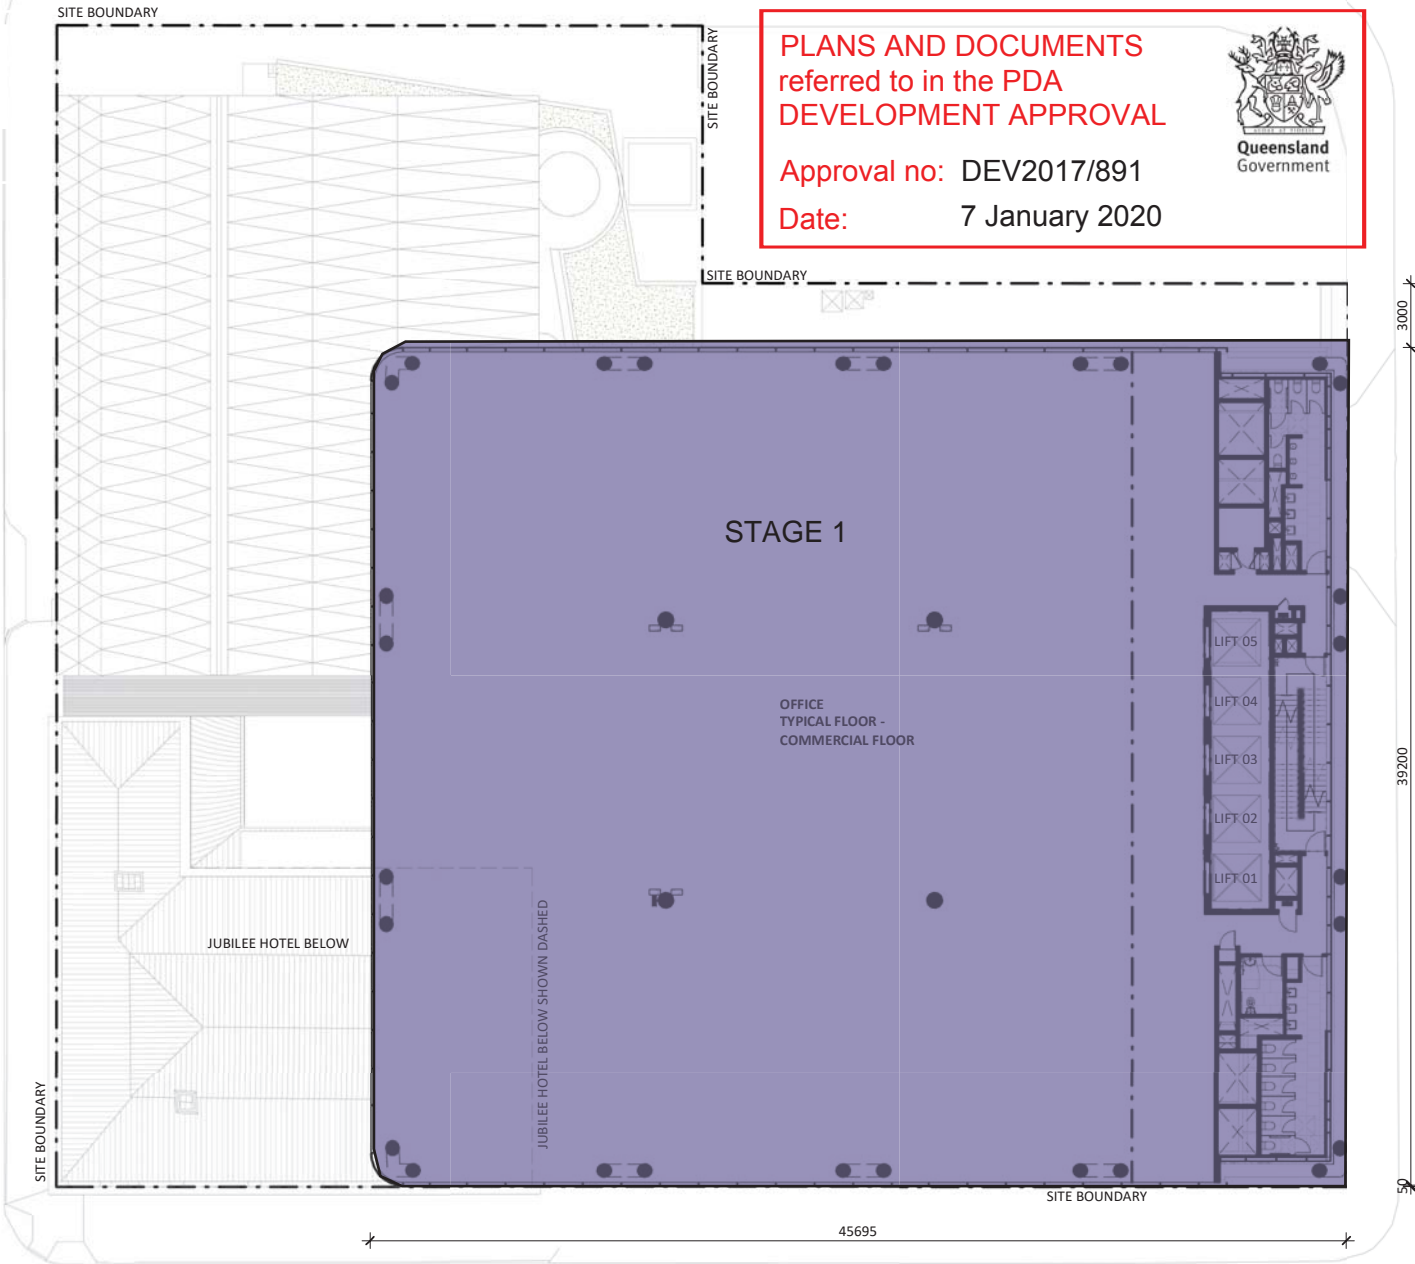

PLANS AND DOCUMENTS
 referred to in the PDA
DEVELOPMENT APPROVAL

Approval no: DEV2017/891
 Date: 7 January 2020



Client
JGL PROPERTIES

BlightRayner
 Level 2, 88 Creek Street, Brisbane Qld 4000
 Ph. 39056500 info@blightrayner.com.au

Project Name
JUBILEE PLACE
 Project Address
 470 St Pauls Terrace, Fortitude Valley QLD 4006

Sheet Name
LEVEL 4-13 (TYPICAL)

©BLIGHT RAYNER ARCHITECTURE PTY LTD AON 63438956
 Use figured dimensions only. Do not scale. Check all dimensions on site prior to fabrication or setout. These designs, drawings and specifications are copyright and must not be used, kept or copied by any means without permission.

Project No.
16008
 Drawing No.
DA.15
 Revision
A

Date
190516
 Drawn by
JC
 Checked by
JB

SCALE @A3
1 : 250

19/05/2019 11:21:41 AM