

FORM

Everleigh

Greenbank


ROL6 - LOT 809 SLOPES

PLANS AND DOCUMENTS
referred to in the PDA
DEVELOPMENT APPROVAL

Approval no: DEV2020/1131



Date: 13 July 2021



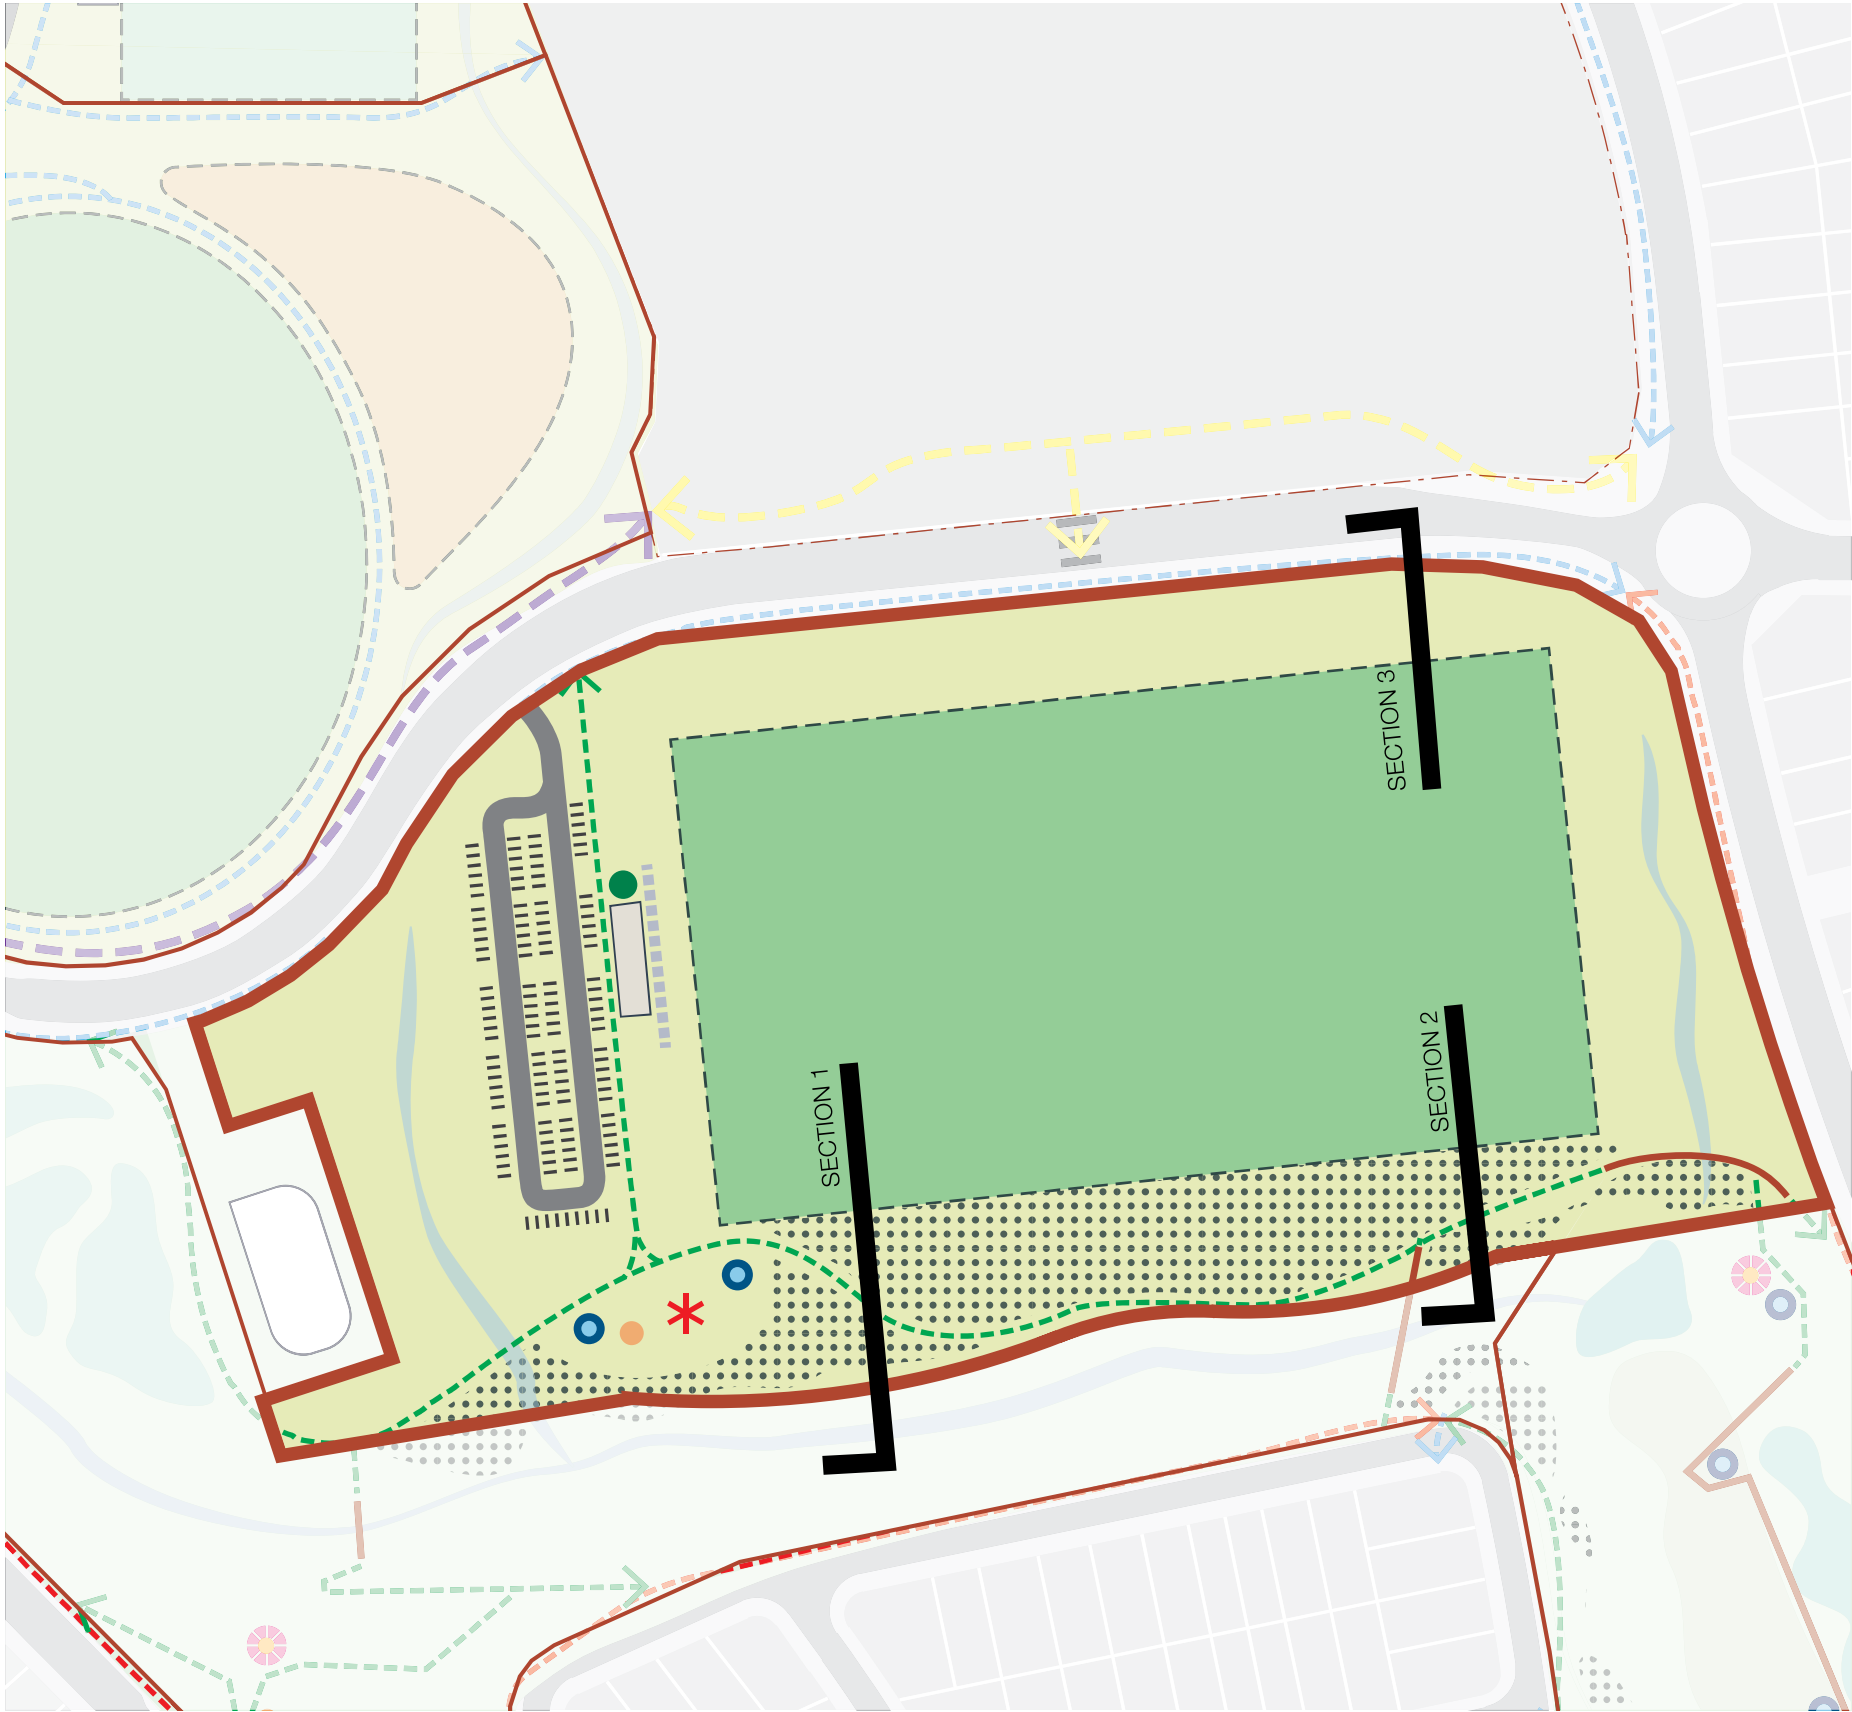


PARK LOT 809 CONCEPT PLAN

1.0 ROL6 - Lot 809 SLOPES

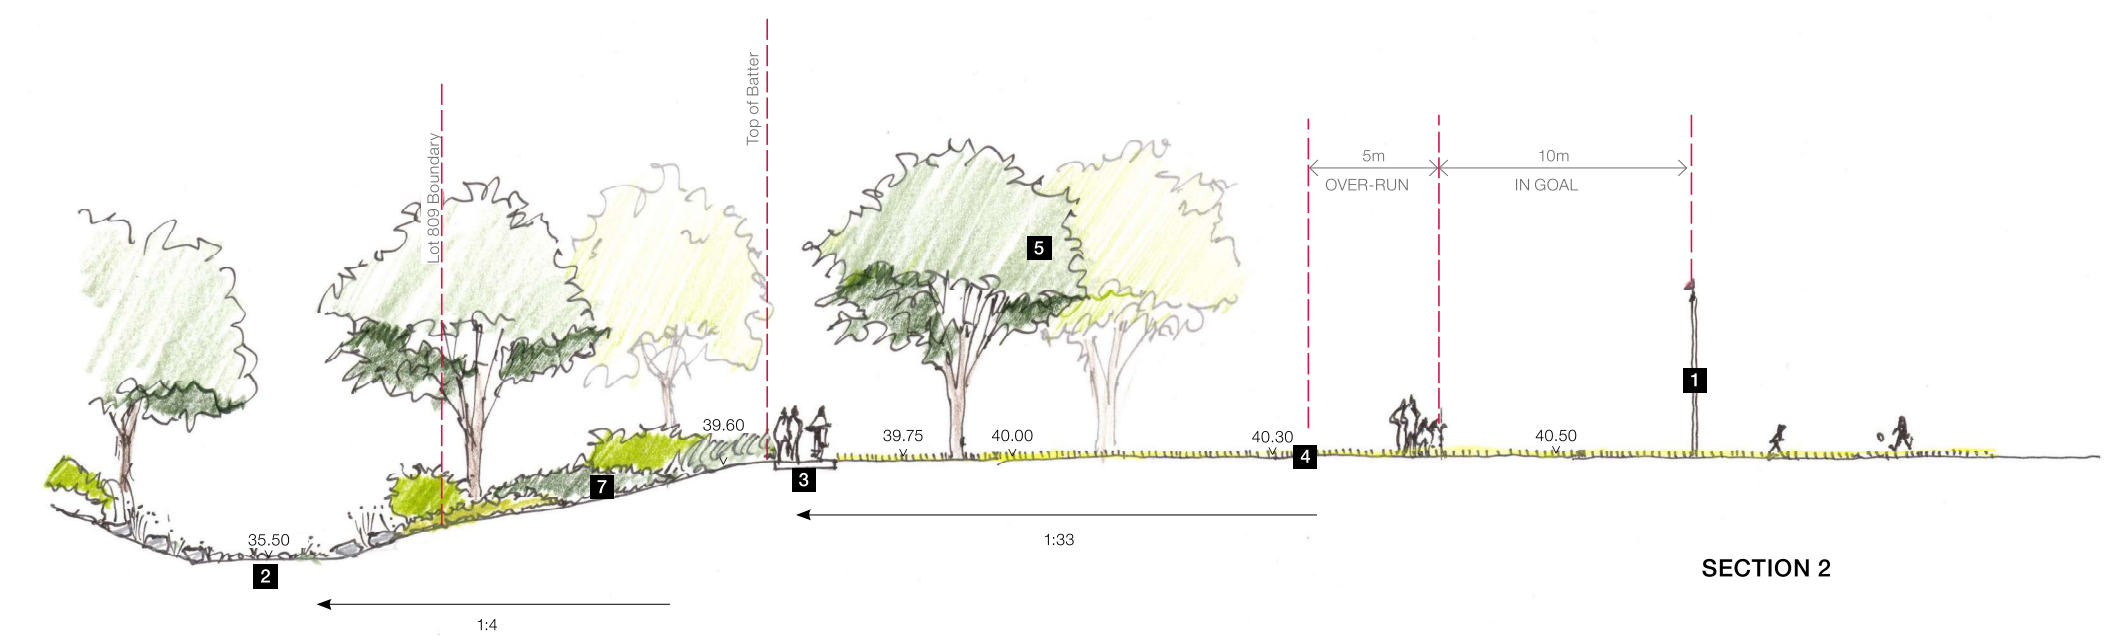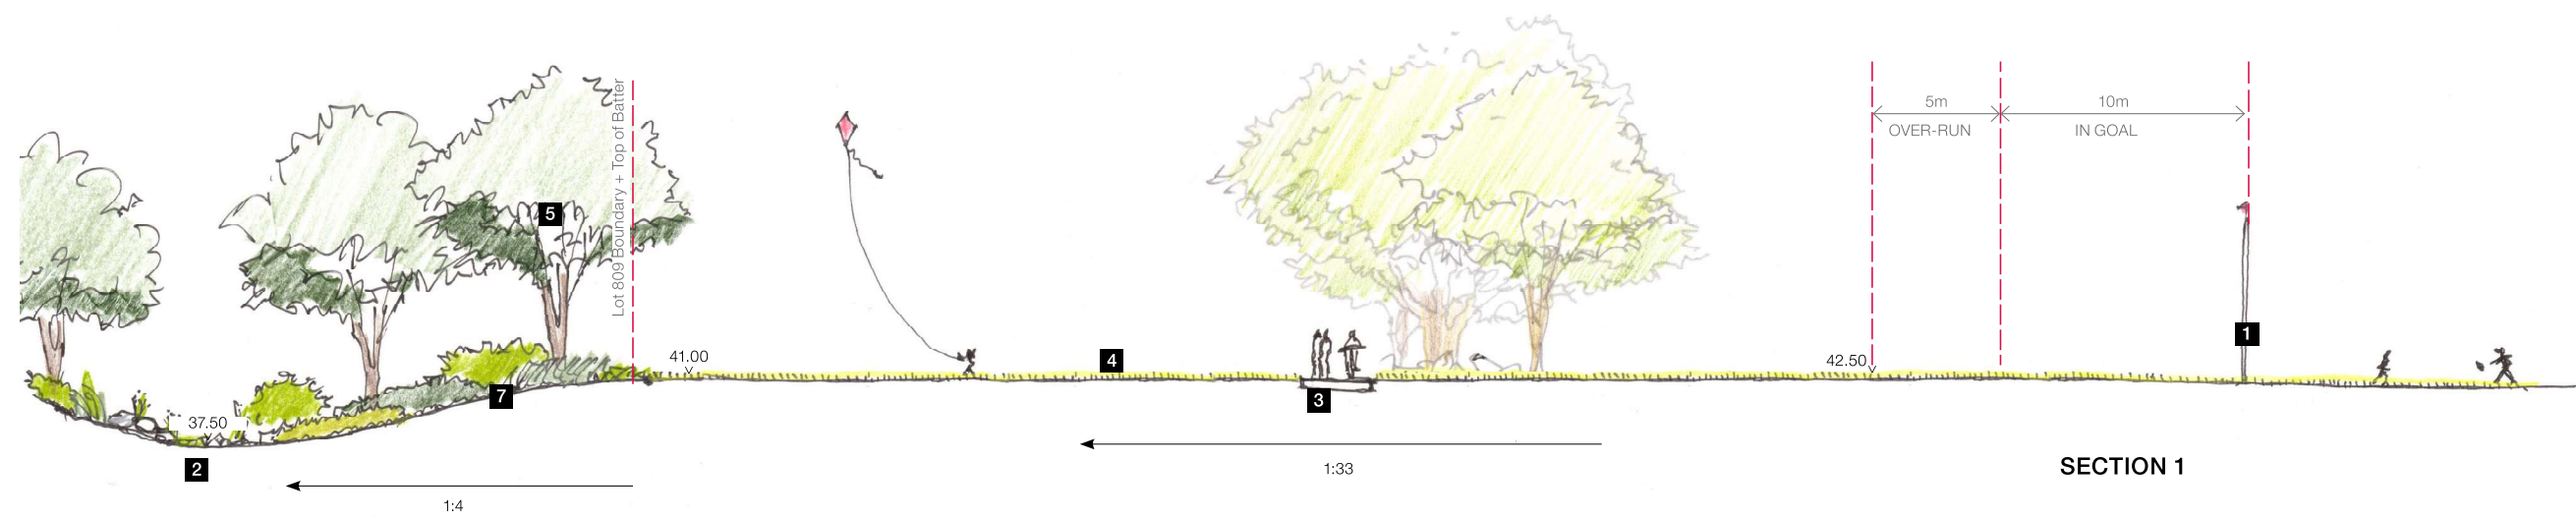

- Legend
- 1 Goal post
 - 2 Channel
 - 3 Footpath
 - 4 Turf
 - 5 Park tree
 - 6 Street tree
 - 7 Planting
 - 8 Ivory Parkway

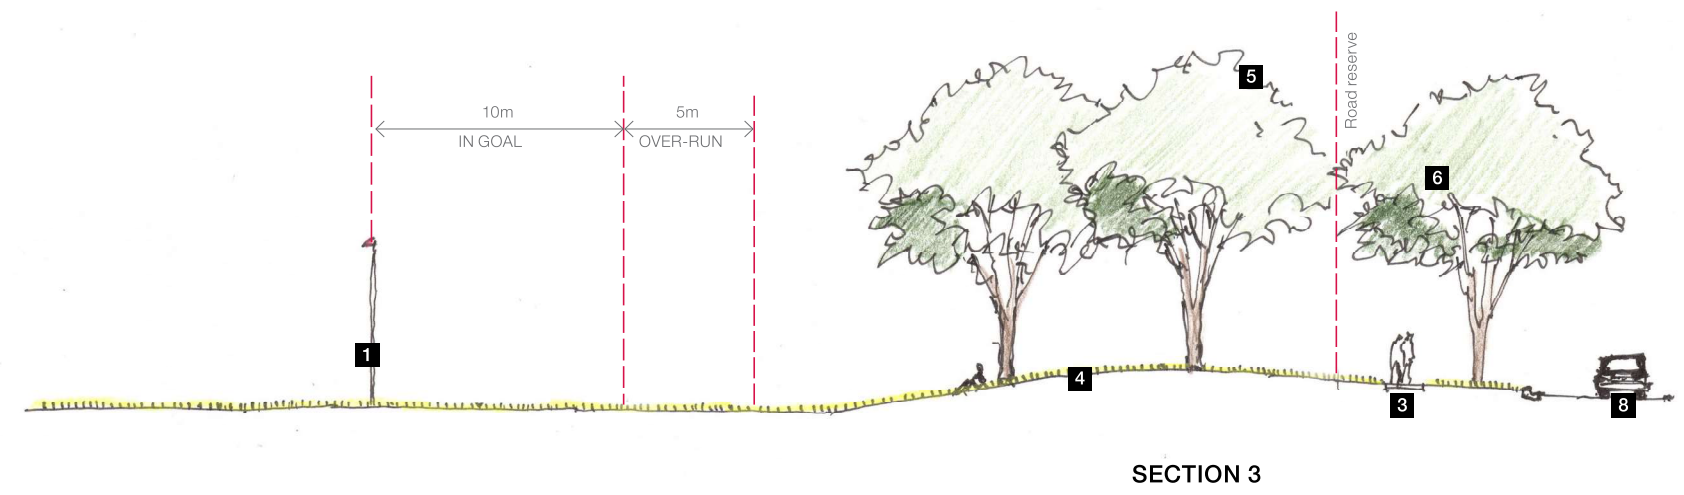

* Dimensions for fields conform to Queensland Rugby Union, Preferred Facilities and Participation Standard: 2017



FORM