





PLANS AND DOCUMENTS
referred to in the PDA
DEVELOPMENT APPROVAL


Approval no: DEV2020/1136
Date: 28 July 2021

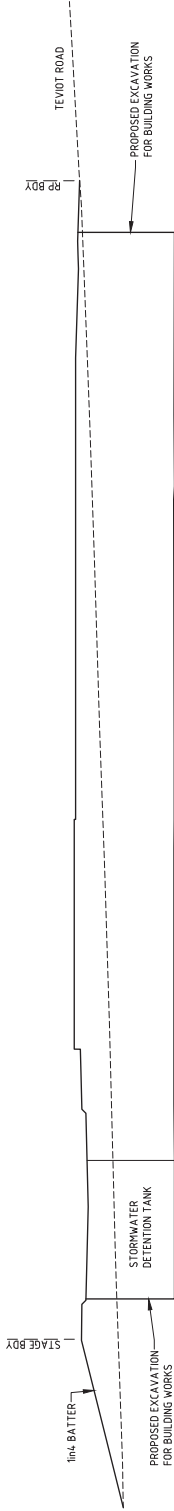


SECTION A
SCALE - 1:100
(01.07)

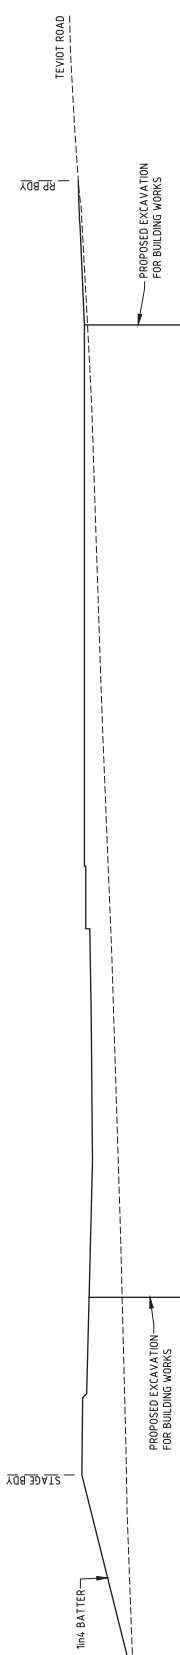


SECTION B
SCALE - 1:100
(01.07)

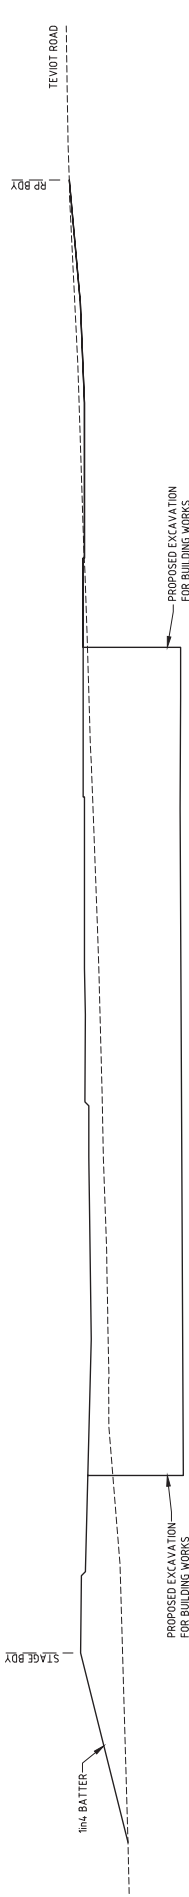

SECTION C
SCALE - 1:100
(01.07)

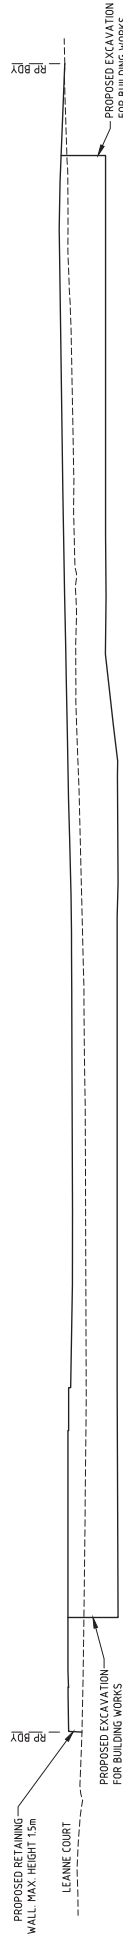

SECTION D
SCALE - 1:200
(01.07)

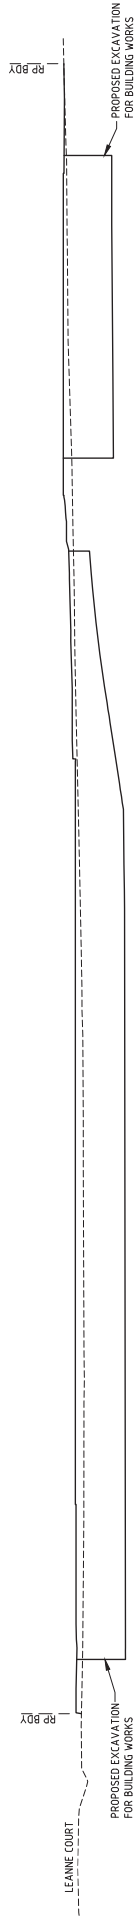

SECTION E
SCALE - 1:200
(01.07)



ISSUED FOR APPROVAL

REV	BY	CHKD	DATE	DESCRIPTION
A	DS	KW	22.07.20	ISSUED FOR APPROVAL

DESIGN	DMS	DMS	7549	DATE: 08.05.20
DRAWN	CHECKED	SPW		
	APPROVED			

Wilkinson Shaw & Associates
consulting engineers

Wilkinson Shaw & Associates
PTY LTD
ABN: 29 104 860 497
OFFICE: 182 PINE ROAD (WEST),
HIGHLANDS QLD 4077
PO BOX 350
MAIL: PO BOX 350
PHONE: (07) 3055 9888
EMAIL: office@wilkinsonshaw.com.au
WEB: www.wilkinsonshaw.com.au

PROJECT
PROPOSED MIXED USE DEVELOPMENT
205-219 TEVIOT ROAD
GREENBANK QLD 4124

DRAWING SHEET TITLE
CONCEPTUAL EARTHWORKS SECTIONS

CLIENT
PTG PROPERTIES TIER 7 PTY LTD
SURVEYOR

LOT DESCRIPTION:
LOT 110 ON RP 184087

COUNCIL REF:

DRAWING NO.
P19-199-DA-C01.02

SCALE
AS SHOWN


REVISION

DATUM
A.H.D.

A

PLANS AND DOCUMENTS
referred to in the PDA
DEVELOPMENT APPROVAL

Approval no: DEV2020/1136
Date: 28 July 2021

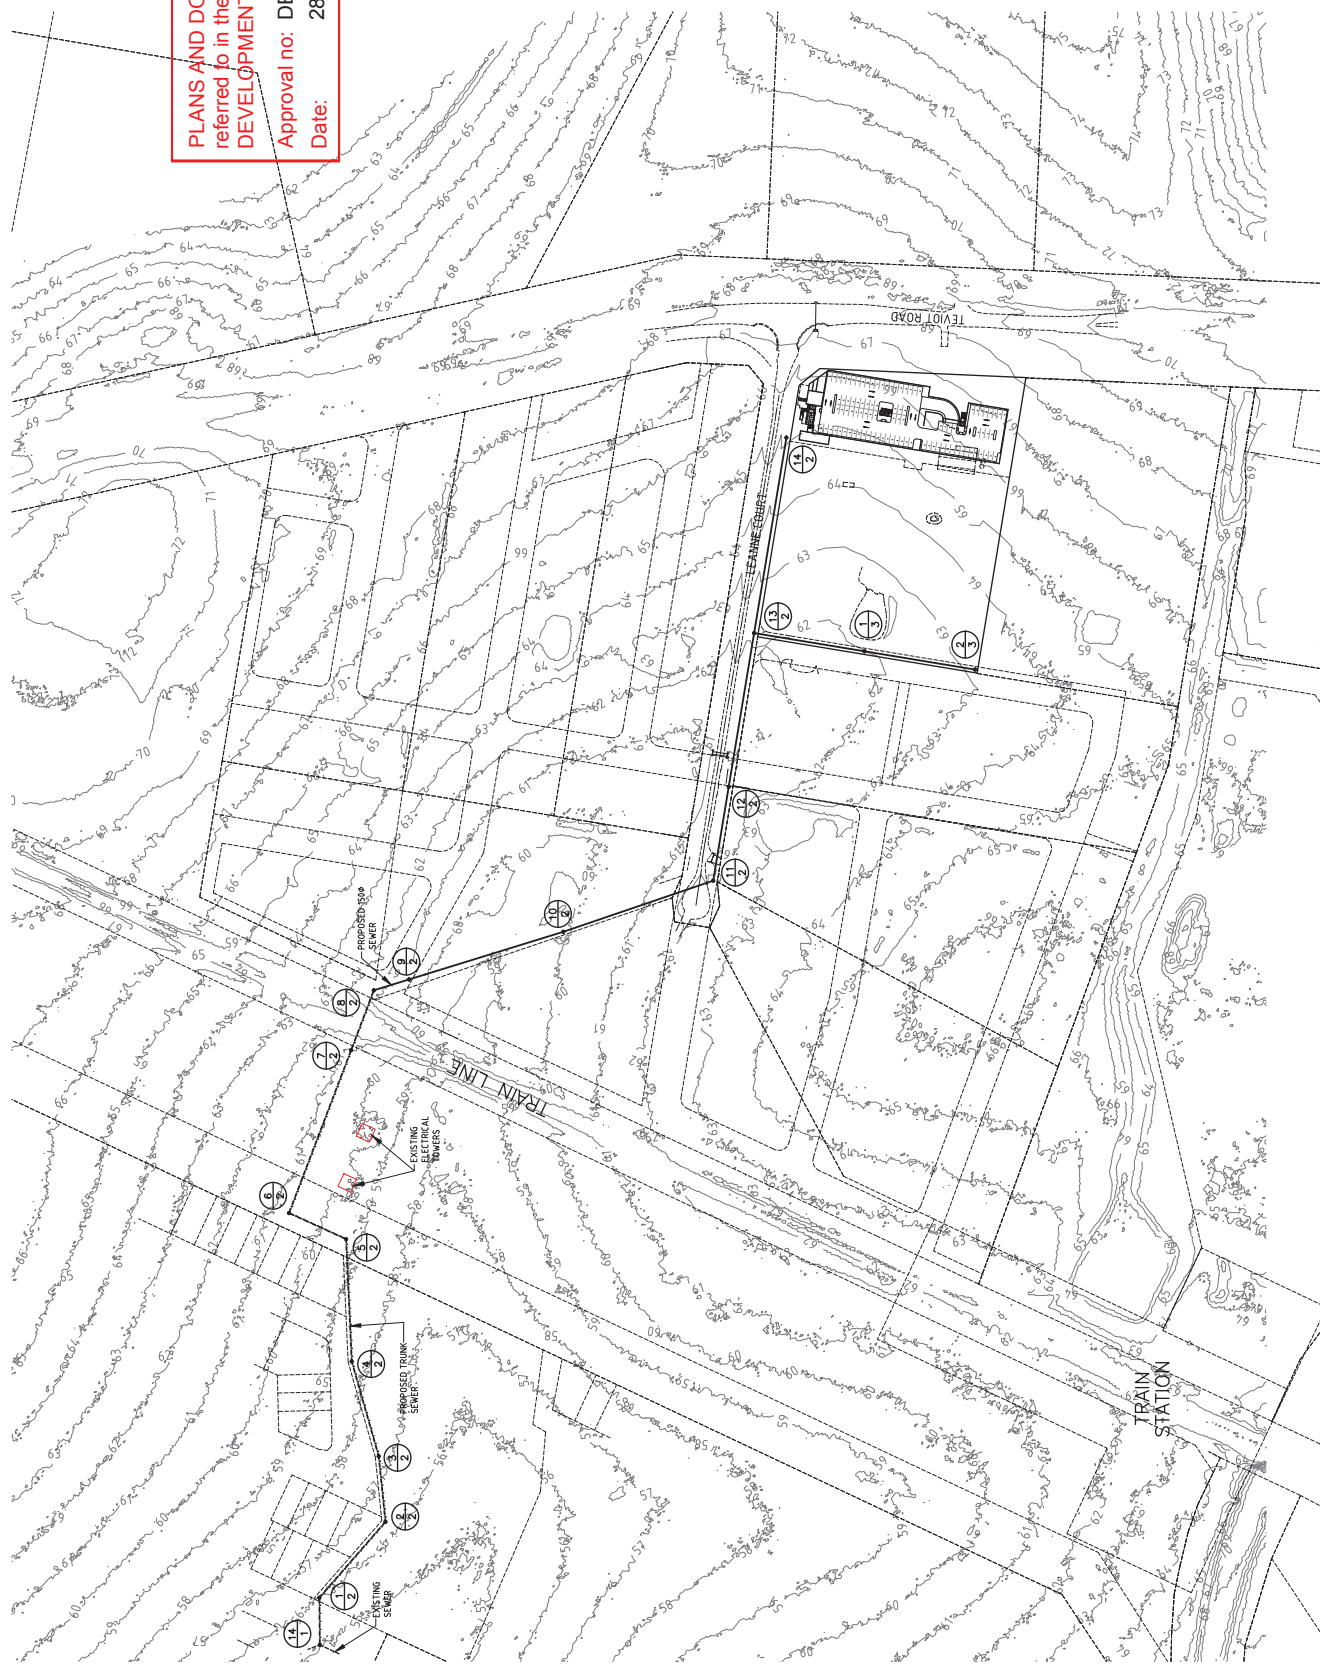

LEGEND

64

EXISTING SURFACE CONTOUR

EXISTING SEWER

PROPOSED TRUNK SEWER

PROPOSED 150mm SEWER

1:1500 (A1)

0 15 30 45 60 75m

ISSUED FOR APPROVAL

REV	BY	CHKD	DATE	DESCRIPTION
A	DS	KW	22.07.20	ISSUED FOR APPROVAL

DESIGN	DMS
DRAWN	DMS
CHECKED	SPW
APPROVED	

RFCD:	7549
DATE:	08.05.20

WILKINSON SHAW & ASSOCIATES	WILKINSON SHAW & ASSOCIATES PTY LTD
ABN:	29 104 860 497
OFFICE:	182 PINE ROAD (WEST),
	HICKLANDS QLD 4077
MAIL:	PO BOX 350
PHONE:	(07) 3055 9888
EMAIL:	office@wilkinsonshaw.com.au
WEB:	www.wilkinsonshaw.com.au

PROJECT	PROPOSED MIXED USE DEVELOPMENT
	205-219 TEVIOT ROAD
	GREENBANK QLD 4124
DRAWING SHEET TITLE	CONCEPTUAL SEWERAGE LAYOUT PLAN


CLIENT	STO PROPERTIES TIER 7 PTY LTD
SURVEYOR	
LOT DESCRIPTION:	LOT 10 ON RP 184097
COUNCIL REF:	

DRAWING NO.	P19-199-DA-C05.01
SCALE	AS SHOWN
REVISION	
DATUM	A.H.D.
A	A

MAINTENANCE HOLE No	
MH TYPE & DROP	
COVER TYPE	
JUNCTION LINE No	
JUNCTION DROP TYPE	
HC DROP TYPE	
DEPTH TO HC	
INVERT LEVEL OF HC	
HC LOT No	
CH. FROM D/S MH	

PLANS AND DOCUMENTS referred to in the PDA DEVELOPMENT APPROVAL


Approval no: DEV2020/1136
Date: 28 July 2021

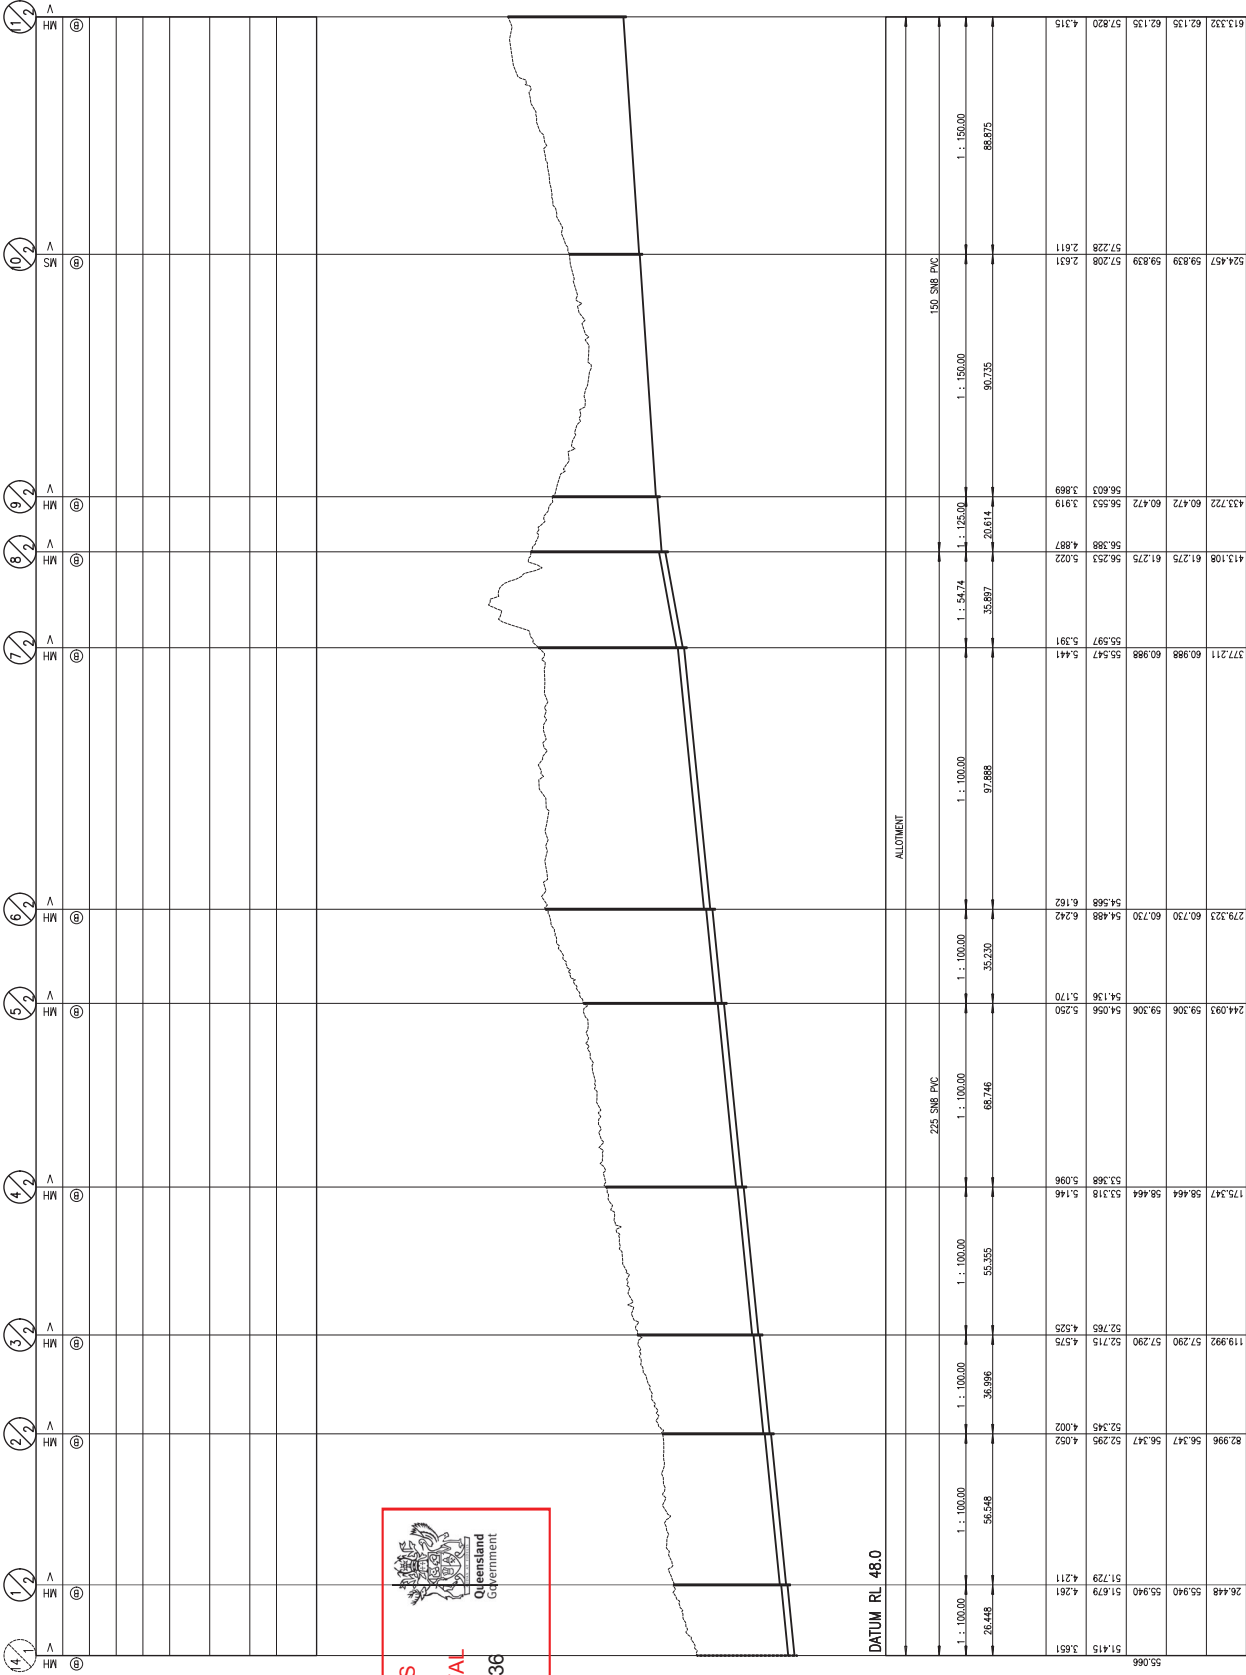

PROP. DESCRIPTION	
DIAMETER	
GRADE (1 IN X)	
LENGTH	
JUNCTION INVERT LEVEL	
DEPTH BELOW FSL	
INVERT LEVEL	
FINISHED SURFACE LEVEL	
EXISTING SURFACE LEVEL	
CHANINAGE	

LINE

ISSUED FOR APPROVAL

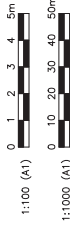

REV

BY

CHK

DATE

DESCRIPTION

DESIGN

DRAWN

CHECKED

APPROVED

DMS

DMS

SPW

APPROVED

DATE:

7549

08/05/20

PROJECT

PROPOSED MIXED USE DEVELOPMENT
205-219 TEVIOT ROAD
GREENBANK QLD 4124

DRAWING SHEET TITLE

CONCEPTUAL SEWERAGE LONGITUDINAL SECTION
SHEET 1 OF 2

CLIENT

PFO PROPERTIES TIER 7 PTY LTD
SURVEYOR

LOT DESCRIPTION:

LOT 10 ON RP184097

COUNCIL REF:

DRAWING NO.

P19-199-DA-C05.02

SCALE

AS SHOWN

REVISION

DATUM

A.H.D.

A

WILKINSON SHAW & ASSOCIATES

consulting engineers

WILKINSON SHAW & ASSOCIATES PTY LTD
ABN: 29 104 860 497
104 PINE ROAD (WEST),
HIGHLANDS QLD 4037
PO BOX 350
office@wilkinsonshaw.com.au
www.wilkinsonshaw.com.au

MAIL: 1300 3055 9888
PHONE: (07) 3055 9888
EMAIL: office@wilkinsonshaw.com.au
WEB: www.wilkinsonshaw.com.au

WSA

