
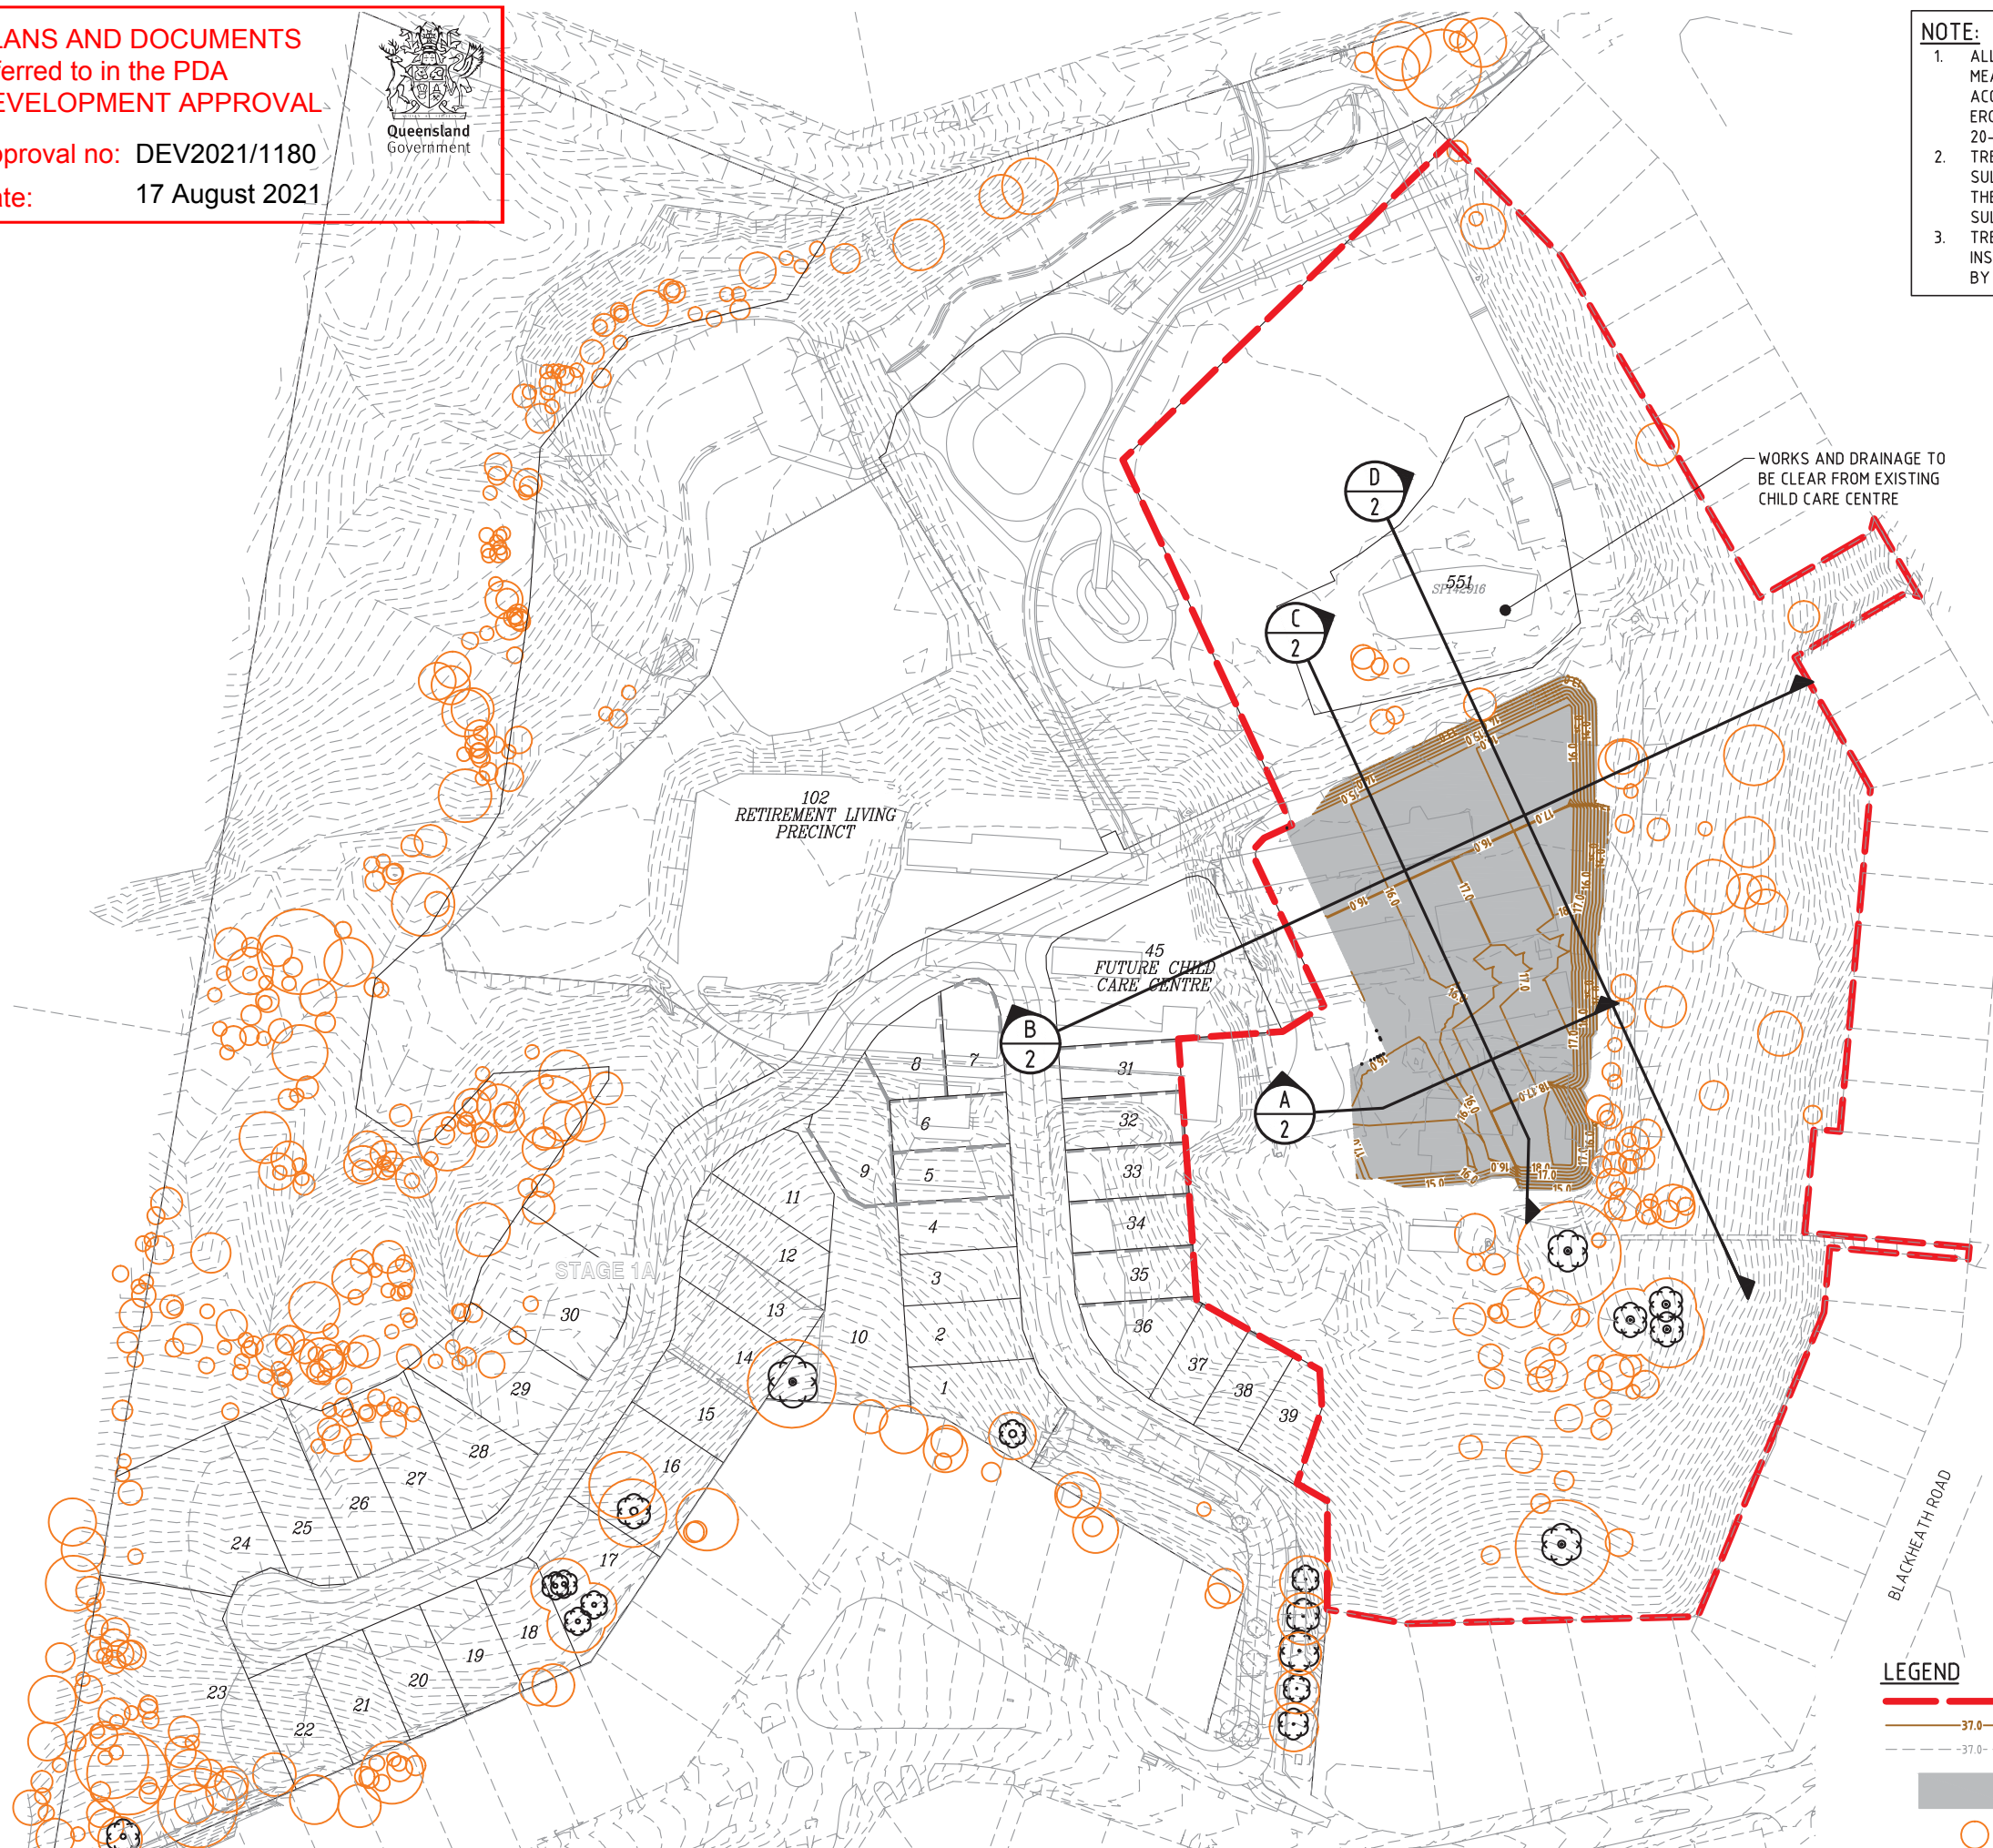


Approval no: DEV2021/1180
Date: 17 August 2021

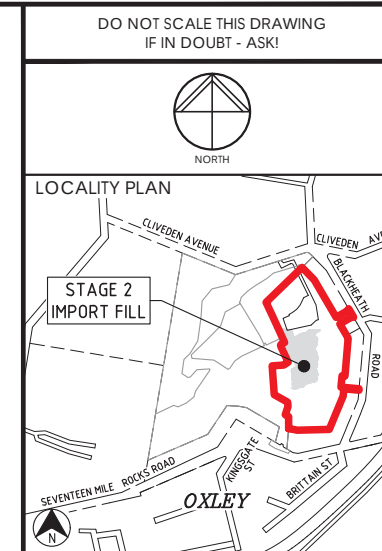

1. ALL EROSION AND SEDIMENT CONTROL MEASURES TO BE IMPLEMENTED IN ACCORDANCE WITH THE CPESC CERTIFIED EROSION AND SEDIMENT CONTROL PLAN 20-006 1/R1551 VERSION3.
2. TREATMENT OF ACIDIC SOILS AND ACID SULFATE SOILS TO BE IN ACCORDANCE WITH THE APPROVED 'ACIDIC SOILS AND ACID SULFATE SOILS MANAGEMENT PLAN'.
3. TREE PROTECTION FENCING TO BE INSTALLED AS REQUIRED AND INSPECTED BY SUPERINTENDENT PRIOR TO WORKS.

[illegible]

Client

ECONOMIC
DEVELOPMENT
QUEENSLAND (EDQ)

Project

OXLEY SECONDARY COLLEGE
STAGE 2
IMPORTED FILL WORKS



Approved

Robert William Mander
BEng(Civil), CPEng,
RPEQ:12805
2021.06.21 17:21:07 +10'00

Drawing Title

IMPORT FILL STOCKPILE LAYOUT PLAN

Drawn DES	Designed AK	Checked SM	Date JUN '21
Scale AS SHOWN			Sheet 01 of -
A1	Drawing No 21-118-01		Revision B

