


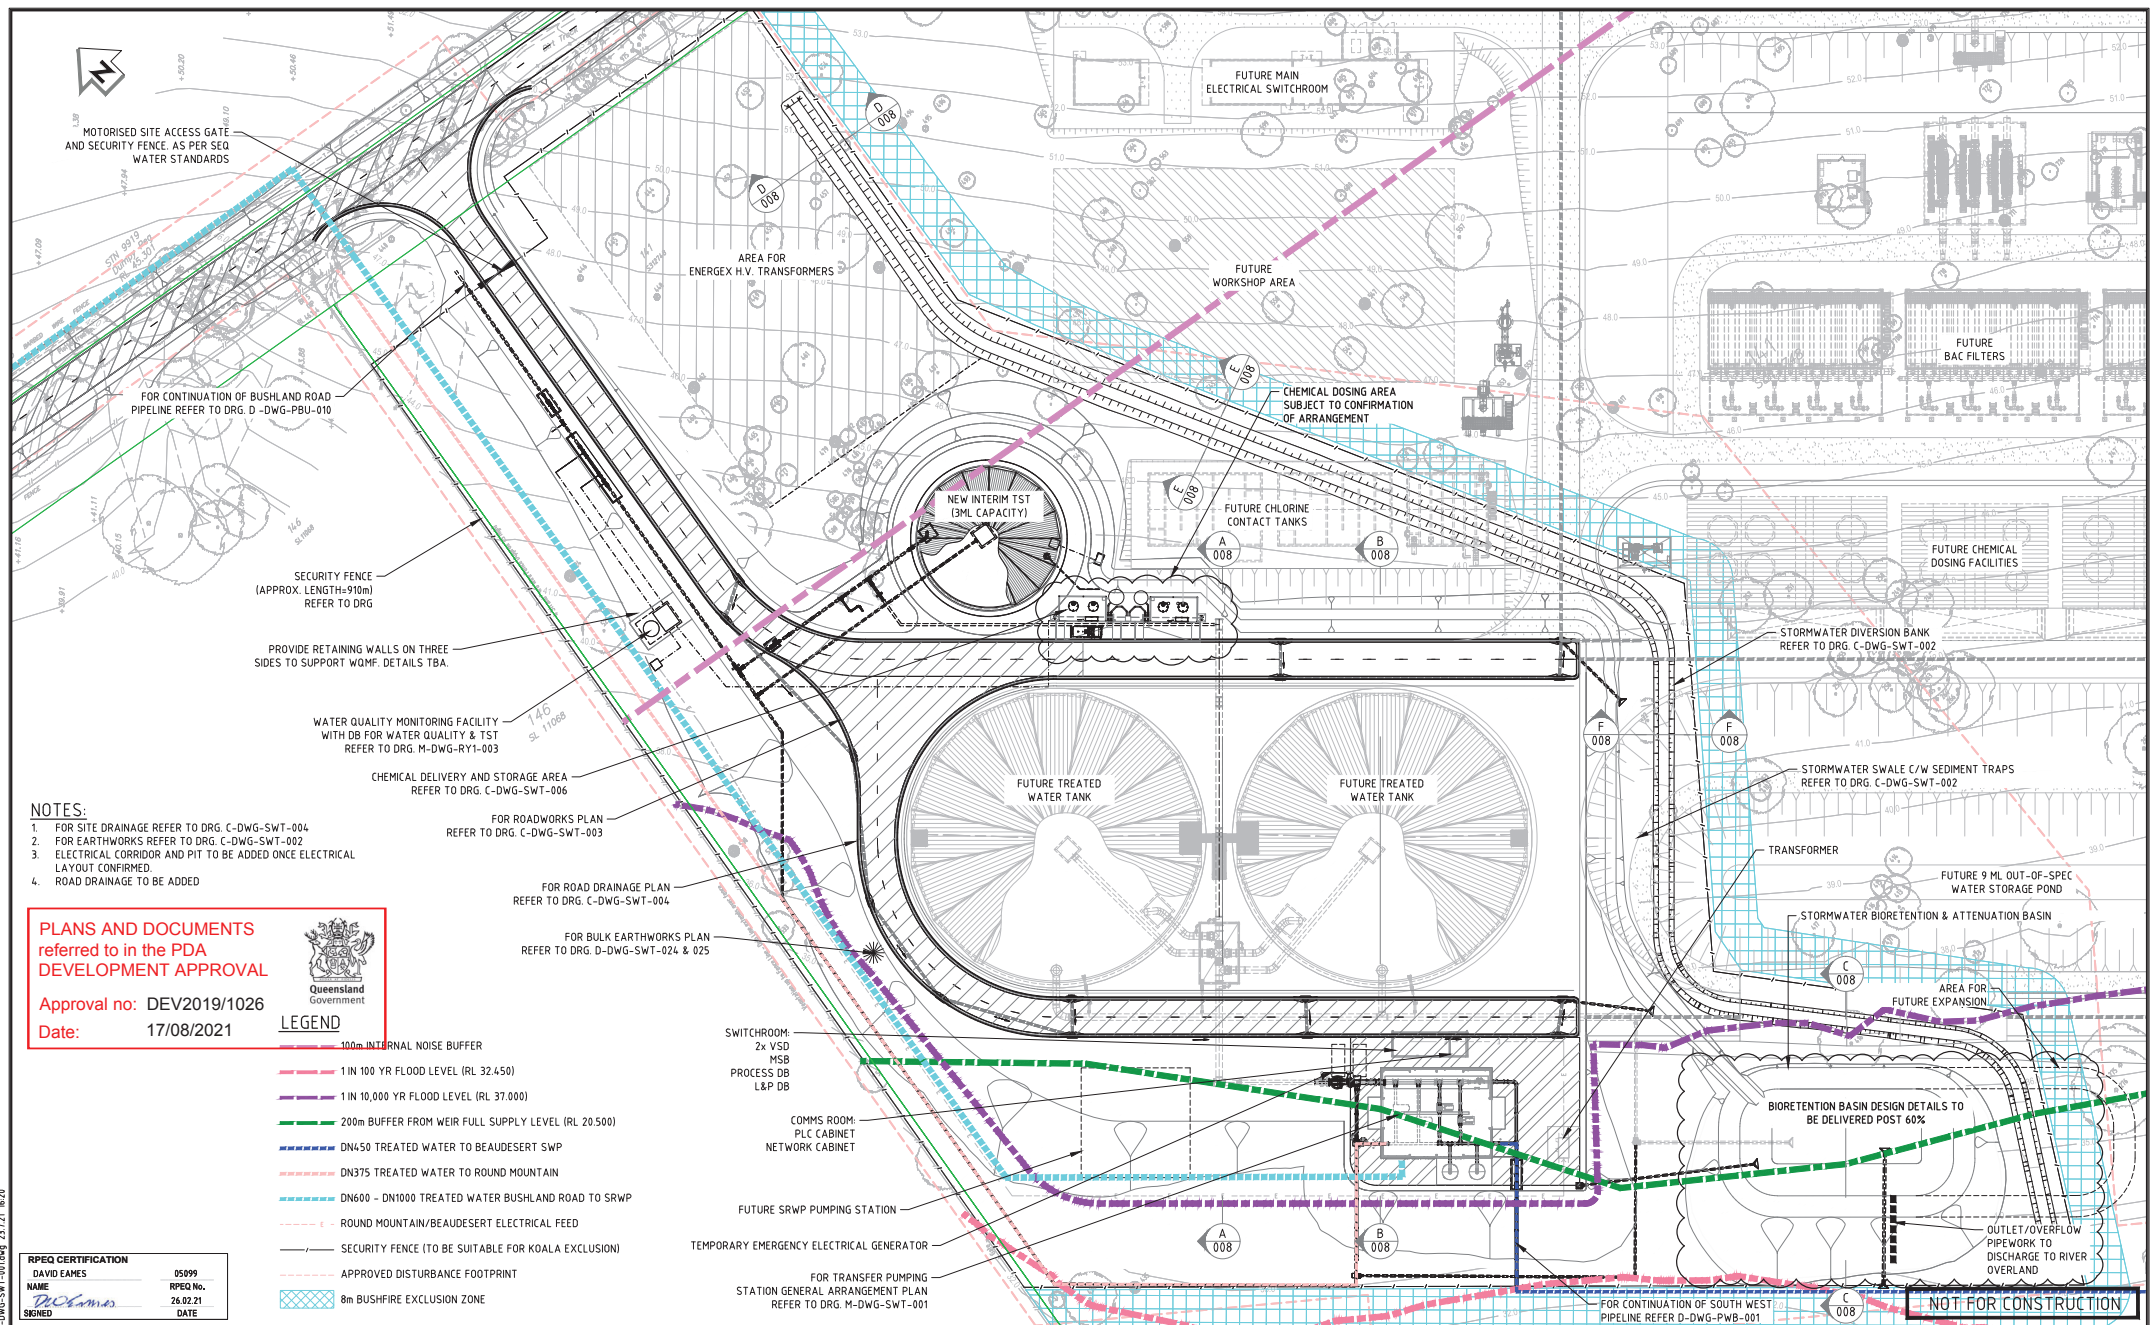

RPEQ CERTIFICATION DAVID EAMES 05099 NAME RPEQ No. 26.02.21 SIGNED DATE		SCALES 1:1000 ON ORIGINAL DRAWING 10 0 10 20m SCALE 1:500		AS CONSTRUCTED REV NAME: DATE: SIGNATURE: RPEQ No.		TITLE WYARALONG PUMP STATION SITE GENERAL ARRANGEMENT PLAN	
DRAWN JAMES CALLAGHAN 26.02.21 DESIGNED 26.02.21 CAD REVIEW 26.02.21 DESIGN CHECK REVIEW 26.02.21 SIGNED DATE		ORG. SIZE A1		FOR CONSTRUCTION REV NAME: DATE: SIGNATURE: RPEQ No.		DRAWING NUMBER C-DWG-SWT-001	
C 60% DESIGN - NOT FOR CONSTRUCTION 16.07.21 JKC DW B 30% DESIGN - RE-ISSUE 30.03.21 JKC DW A 30% DESIGN - NOT FOR CONSTRUCTION 25.02.21 JKC DW REV DESCRIPTION REVISIONS		DATE DWN APP SIGN		REVISIONS		REVISION C	