



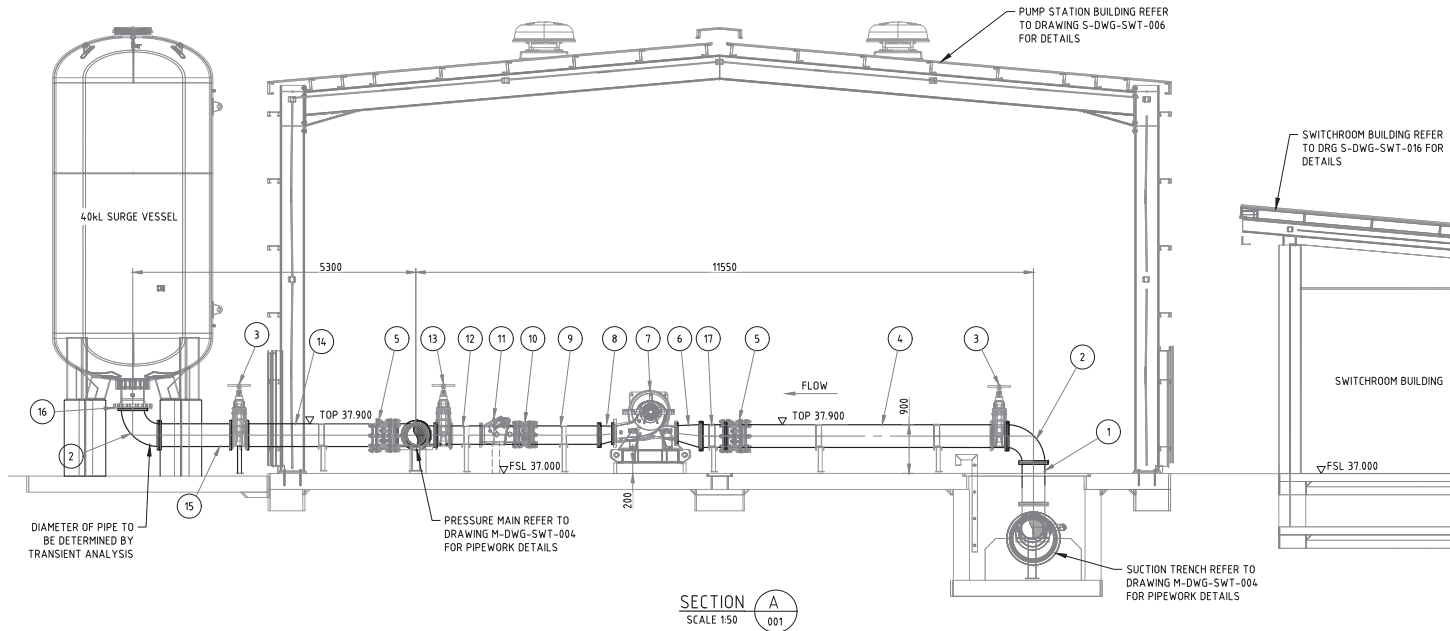

ID	QTY	ND	MATERIAL	SHD/CLASS	DESCRIPTION
1	1	375	DICL	PN16	PIPE SPOOL FL-FL 780mm
2	2	375	DICL	PN16	90° ELBOW FL-FL
3	2	375	DICL	PN16	GATE VALVE FL-FL
4	1	375	DICL	PN16	PIPE SPOOL FL-FL 4675mm
5	2	375	DICL	PN16	DISMANTLING JOINT
6	1	375x250	DICL	PN16	ECCENTRIC REDUCER FL-FL
7	1	250	DICL	PN16	XYLEM BOOSTER PUMP WITH 300kW MOTOR
8	1	300x250	DICL	PN16	ECCENTRIC REDUCER FL-FL
9	1	300	DICL	PN16	PIPE SPOOL FL-FL 1275mm
10	1	300	DICL	PN16	DISMANTLING JOINT
11	1	300	DICL	PN16	NON-RETURN VALVE
12	1	300	DICL	PN16	PIPE SPOOL FL-FL 560mm
13	1	300	DICL	PN16	GATE VALVE FL-FL
14	1	375	DICL	PN16	PIPE SPOOL FL-FL 2800mm
15	1	375	DICL	PN16	PIPE SPOOL FL-FL 1350mm
16	1	375x400	DICL	PN16	ADAPTOR FLANGE
17	1	375	DICL	PN16	PIPE SPOOL FL-FL 500mm

PLANS AND DOCUMENTS
referred to in the PDA
DEVELOPMENT APPROVAL

Approval no: DEV2019/1026
Date: 17/08/2021

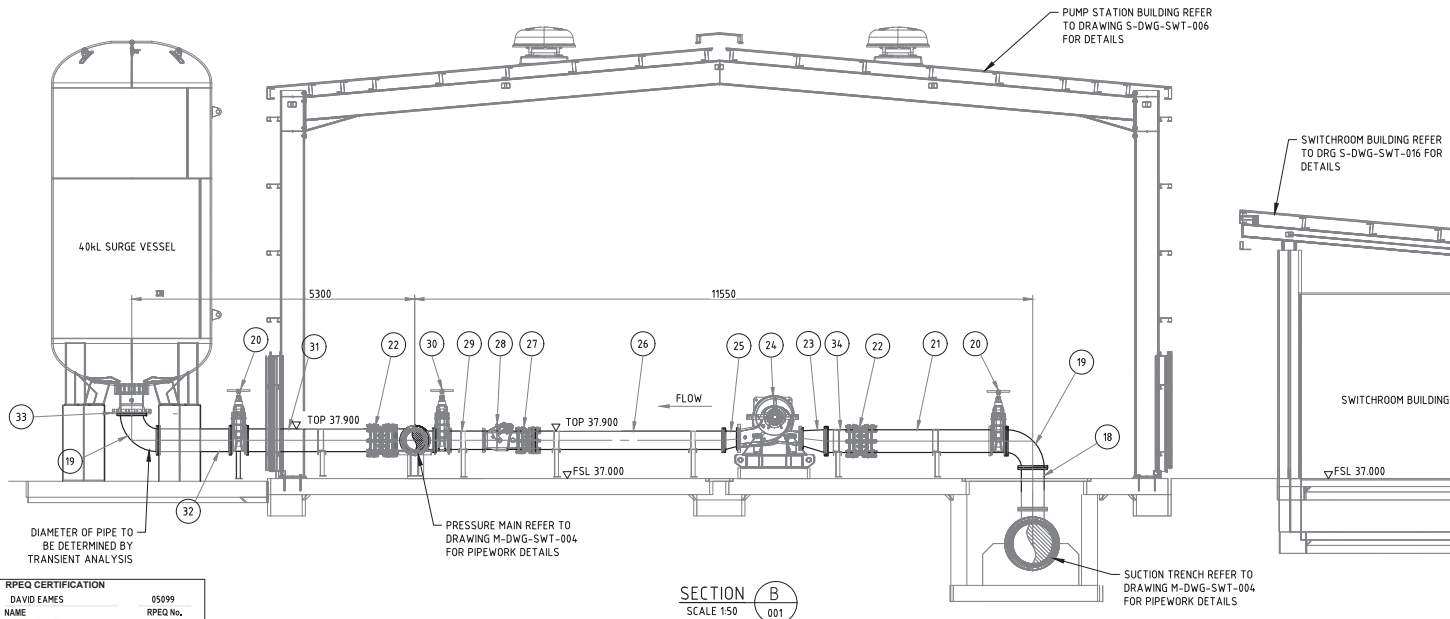


ID	QTY	ND	MATERIAL	SHD/CLASS	DESCRIPTION
18	2	375	DICL	PN16	PIPE SPOOL FL-FL 780mm
19	2	375	DICL	PN16	90° ELBOW FL-FL
20	2	375	DICL	PN16	GATE VALVE FL-FL
21	1	375	DICL	PN16	PIPE SPOOL FL-FL 2285mm
22	2	375	DICL	PN16	DISMANTLING JOINT
23	1	375x250	DICL	PN16	ECCENTRIC REDUCER FL-FL
24	1	250	DICL	PN16	XYLEM BOOSTER PUMP WITH 300kW MOTOR
25	1	300x250	DICL	PN16	ECCENTRIC REDUCER FL-FL
26	1	300	DICL	PN16	PIPE SPOOL FL-FL 1275mm
27	1	300	DICL	PN16	DISMANTLING JOINT
28	1	300	DICL	PN16	NON-RETURN VALVE
29	1	300	DICL	PN16	PIPE SPOOL FL-FL 650mm
30	1	300	DICL	PN16	GATE VALVE FL-FL
31	1	375	DICL	PN16	PIPE SPOOL FL-FL 2800mm
32	1	375	DICL	PN16	PIPE SPOOL FL-FL 1350mm
33	1	375x400	DICL	PN16	ADAPTOR FLANGE
34	1	375	DICL	PN16	PIPE SPOOL FL-FL 500mm

NOT FOR CONSTRUCTION

RPEQ CERTIFICATION
DAVID EAMES
NAME
21.07.21
DATE

Comdain Infrastructure	Stantec
DRAWN: JAMES CALLAGHAN	21.07.21
DESIGNED: [Signature]	21.07.21
CAD REVIEW: [Signature]	21.07.21
DESIGN CHECK REVIEW: [Signature]	21.07.21
SIGNED	DATE
RPEQ: 6191	APPROVED: [Signature]
21.07.21	DATE

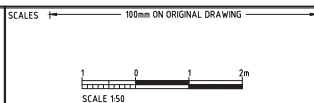

AS CONSTRUCTED	REV
NAME:	
DATE:	
SIGNATURE:	
RPEQ No.	
FOR CONSTRUCTION	REV
NAME:	
DATE:	
SIGNATURE:	
RPEQ No.	
60% DESIGN - NOT FOR CONSTRUCTION	21.07.21 JKC DW APP SIGN
REVISIONS	



TITLE
SOUTH WEST PIPELINE
WYARALONG PUMP STATION
PIPEWORK SECTIONS

DRAWING NUMBER M-DWG-SWT-003	REVISION A
---------------------------------	---------------