




Approval no: DEV2018/961

Date: 10 September 2021

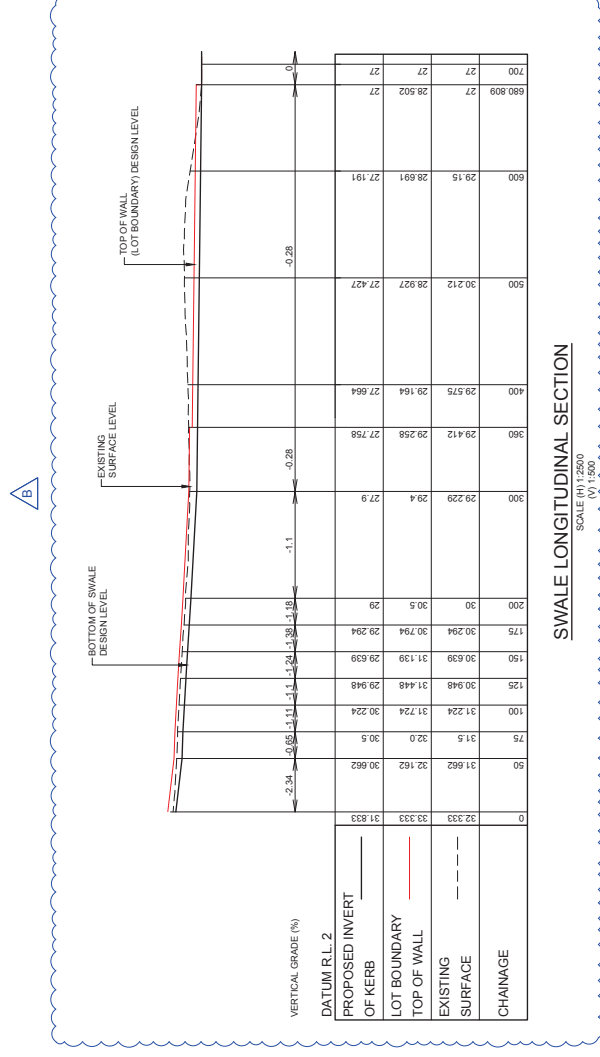

NOT FOR CONSTRUCTION

PROPOSED BUSINESS PARK
4499-4651 MT LINDESAY HIGHWAY,
NORTH MACLEAN QLD

TELFORD CIVIL
DESIGN & CONSTRUCTION EXCELLENCE

Level 4, 470 Church Street,
Paramatta NSW 2150
PO BOX 35719 Paramatta 2124

Email : info@telfordcivil.com.au
PHONE : 02 7800 4931

Client	Wearco Pty Ltd 42 South Street, Jimboomba QLD 4280	Surveyor
--------	---	----------

			J.B.
		M.M.	J.B.
		M.M.	J.B.
		Date	Check

B	ISSUE FOR DEVELOPMENT APPLICATION
A	ISSUE FOR DEVELOPMENT APPLICATION
	Issue Description

Scale As Shown	A1	Project No. TIEL202159.CIV.DA	Dwg. No. 018	Issue B
-------------------	----	----------------------------------	-----------------	------------