


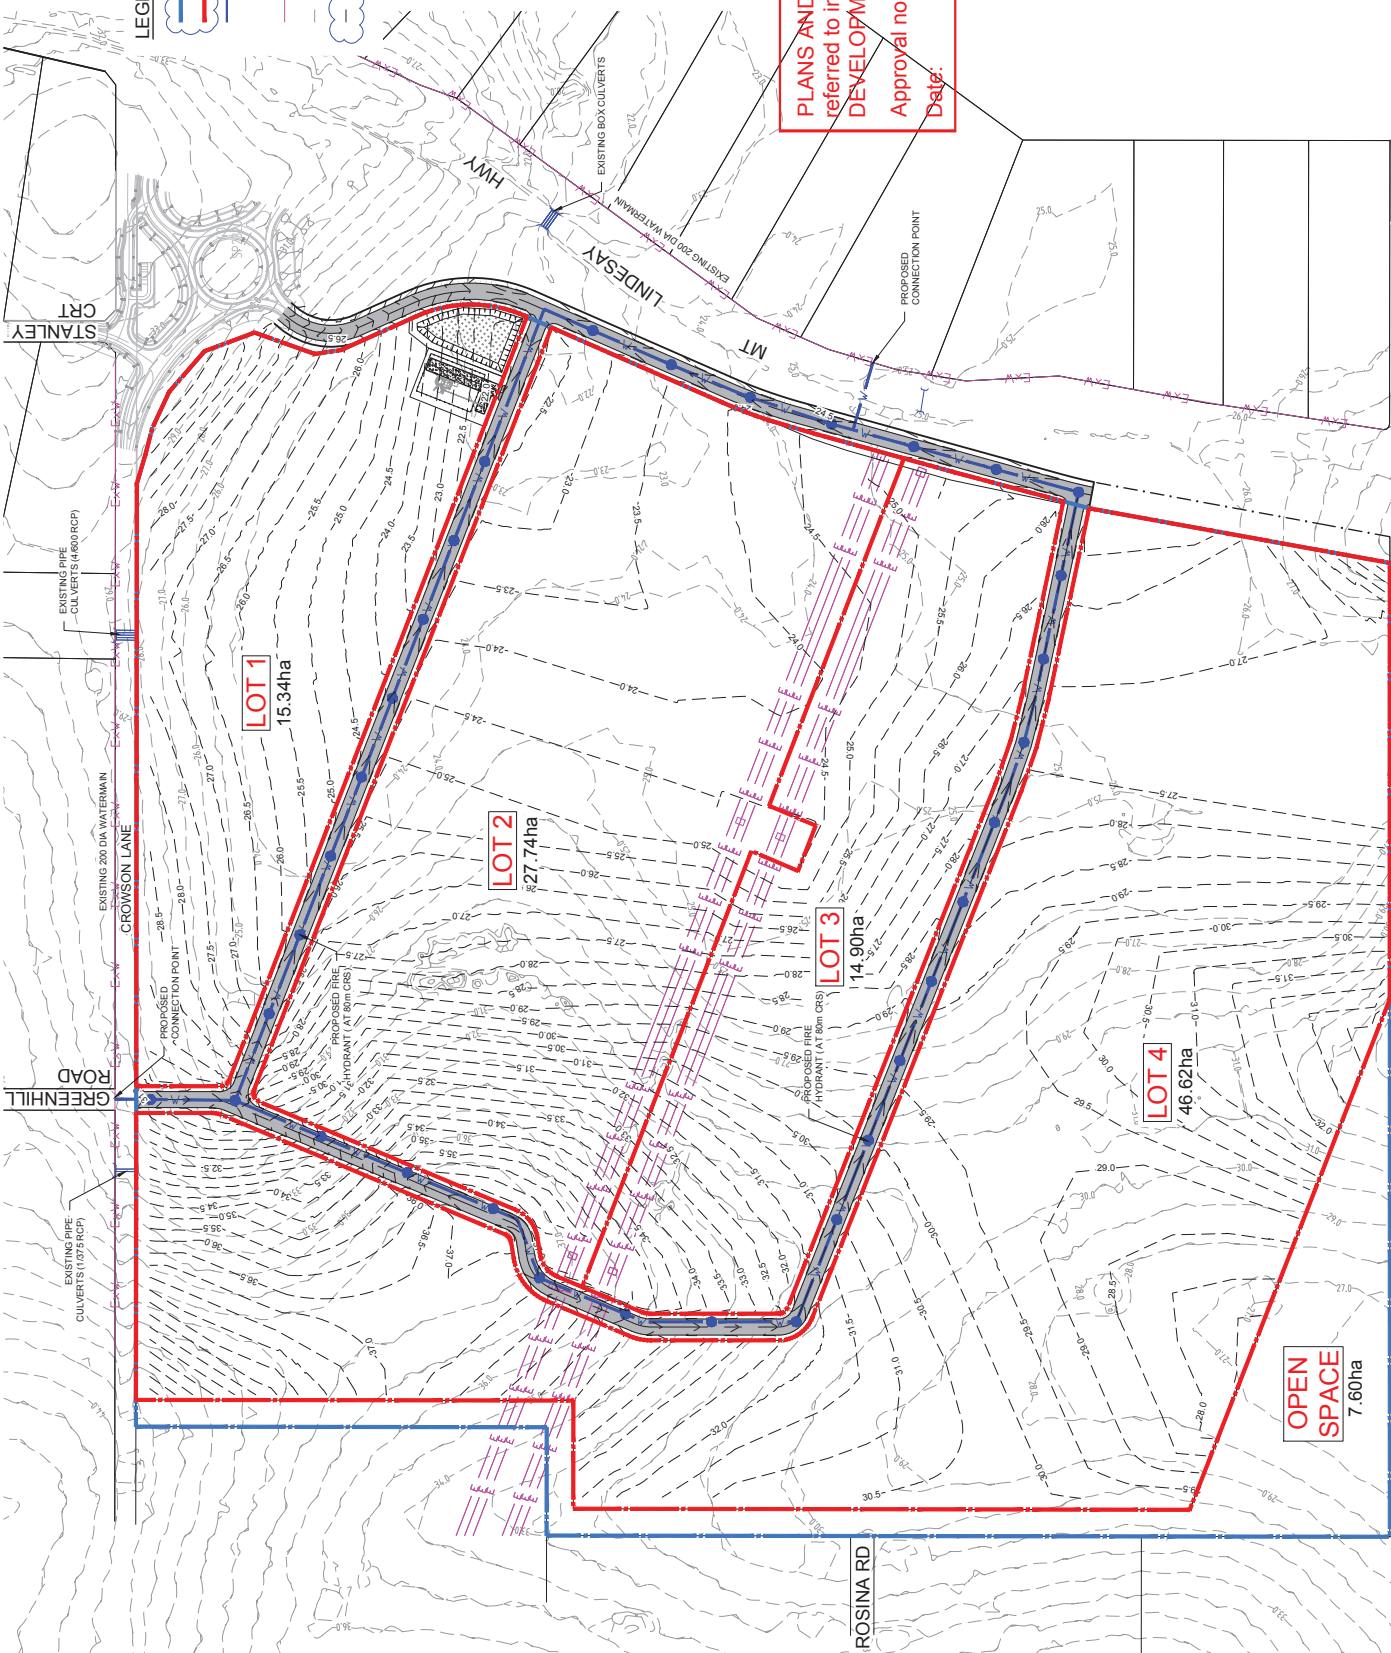


**LEGEND**

- SITE BOUNDARY
- LOT BOUNDARY
- PROPOSED WATER MAIN
- PROPOSED FIRE HYDRANT (AT 80m CRS)
- EXISTING WATER MAIN
- EXISTING CONTOURS
- DESIGN CONTOURS

  
**PLANS AND DOCUMENTS**  
 referred to in the PDA  
**DEVELOPMENT APPROVAL**  
 Approval no: DEV2018/961  
 Date: 10 September 2021


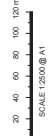
<p><b>NOT FOR CONSTRUCTION</b></p>	<p>Drawing Title  <b>CONCEPT WATER RETICULATION LAYOUT PLAN</b></p>	<p>Project  <b>PROPOSED BUSINESS PARK          4499-4651 MT LINDESAY HIGHWAY,          NORTH MACLEAN QLD</b></p>	<p>Scale  <b>1:2500</b></p>	<p>Project No.  <b>TIEL202169.CIV.DA</b></p>	<p>Issue No.  <b>014</b></p>
<p>Client  <b>Wearco Pty Ltd</b>          44 South Street, Jimboomba QLD 4280</p>		<p>Designer  <b>Telford Civil</b>          DESIGN &amp; CONSTRUCTION EXCELLENCE          Level 4, 470 Church Street,          Parramatta NSW 2150          PHONE: 02 7899 4931          PO BOX 8879 Parramatta 2124</p>		<p>Surveyor            SCALE 1:2500 @ A1</p>	
<p>Issue</p>	<p>Date</p>	<p>Design</p>	<p>Check</p>	<p>Issue</p>	<p>Description</p>
	07/07/2021	M.M.	J.B.		G
	18/12/2020	M.M.	J.B.		F
	28/11/2019	M.M.	J.B.		E
	01/03/2019	M.M.	J.B.		D
	11/07/2018	M.M.	J.B.		C
	12/06/2018	M.M.	J.B.		B