


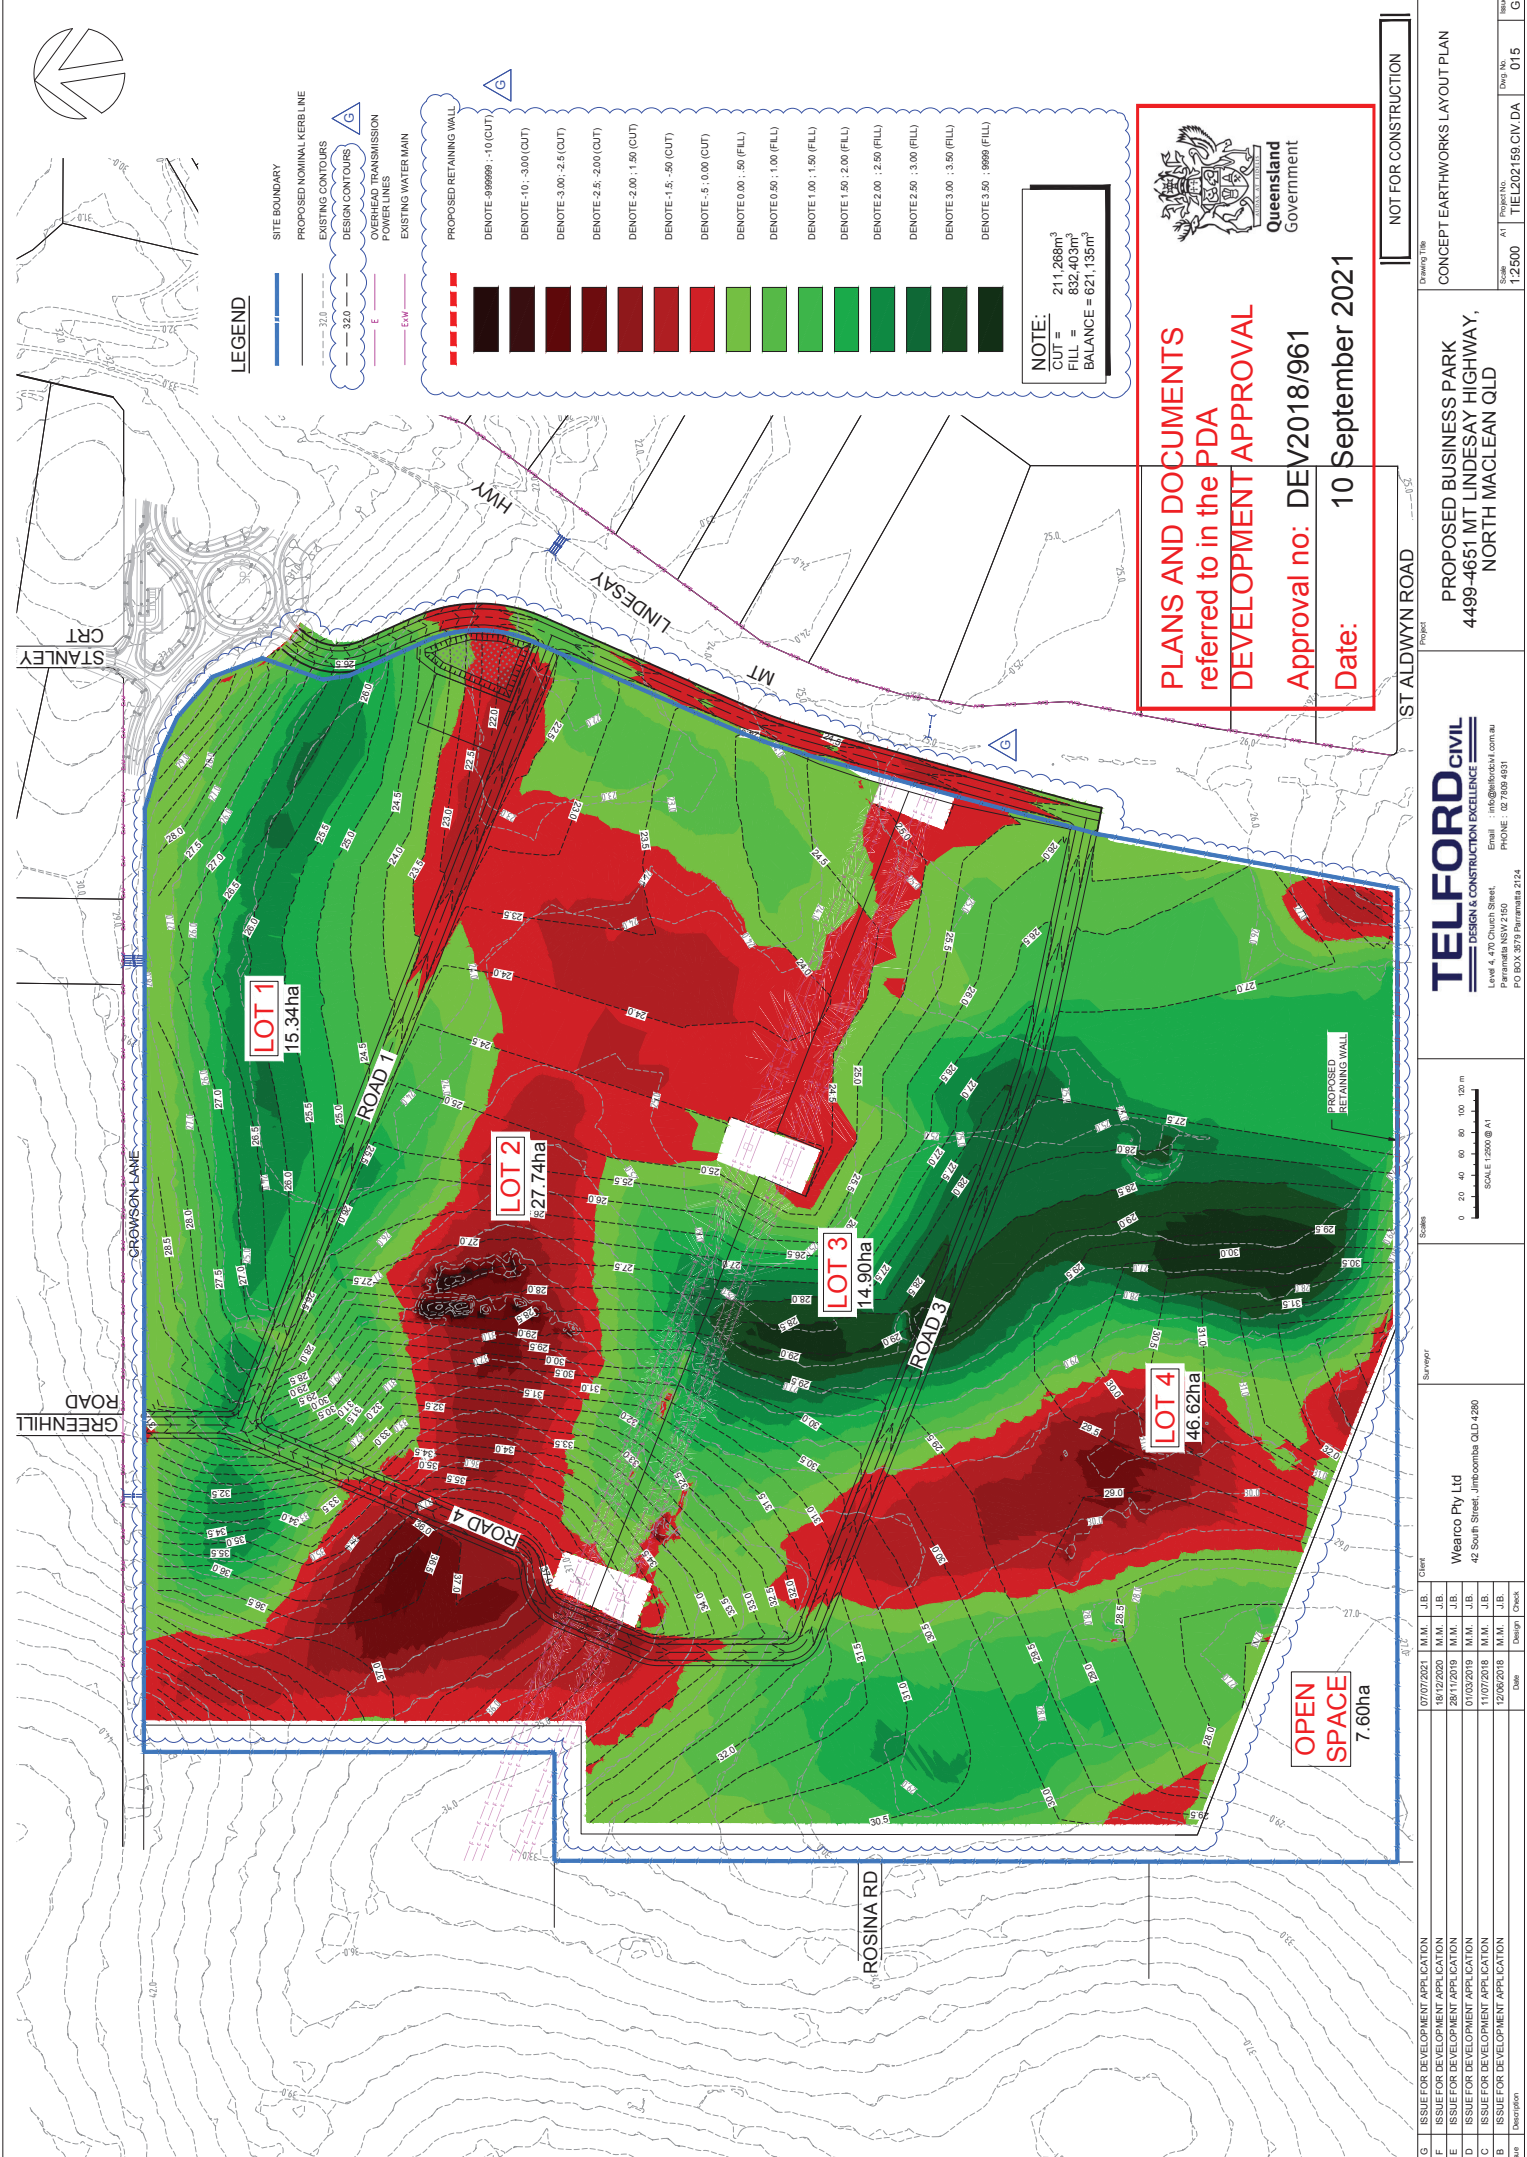

LEGEND

- SITE BOUNDARY
- PROPOSED NOMINAL KERFLINE
- EXISTING CONTOURS
- DESIGN CONTOURS
- OVERHEAD TRANSMISSION POWER LINES
- EXISTING WATER MAIN

- PROPOSED RETAINING WALL
- DENOTE 9.9999 : 1.0 (CUT)
- DENOTE 1.0 : 3.00 (CUT)
- DENOTE 3.00 : 2.5 (CUT)
- DENOTE 2.5 : 2.00 (CUT)
- DENOTE 2.00 : 1.50 (CUT)
- DENOTE 1.5 : .50 (CUT)
- DENOTE .5 : 0.00 (CUT)
- DENOTE 0.00 : .50 (FILL)
- DENOTE 0.50 : 1.00 (FILL)
- DENOTE 1.00 : 1.50 (FILL)
- DENOTE 1.50 : 2.00 (FILL)
- DENOTE 2.00 : 2.50 (FILL)
- DENOTE 2.50 : 3.00 (FILL)
- DENOTE 3.00 : 3.50 (FILL)
- DENOTE 3.50 : 9.999 (FILL)

NOTE:
CUT = 211,268m³
FILL = 832,403m³
BALANCE = 621,135m³

Queensland Government

PLANS AND DOCUMENTS
referred to in the PDA
DEVELOPMENT APPROVAL

Approval no: DEV2018/961
Date: 10 September 2021

Issue		Date		Description	
G	ISSUE FOR DEVELOPMENT APPLICATION	07/07/2021	M.M.	J.B.	
F	ISSUE FOR DEVELOPMENT APPLICATION	18/12/2020	M.M.	J.B.	
E	ISSUE FOR DEVELOPMENT APPLICATION	28/11/2019	M.M.	J.B.	
D	ISSUE FOR DEVELOPMENT APPLICATION	01/03/2019	M.M.	J.B.	
C	ISSUE FOR DEVELOPMENT APPLICATION	11/07/2018	M.M.	J.B.	
B	ISSUE FOR DEVELOPMENT APPLICATION	12/06/2018	M.M.	J.B.	

Client	Surveyor	Scale	Project	Drawn Title
Wearco Pty Ltd 42 South Street, Jimboomba QLD 4280		0 20 40 80 100 120 m SCALE 1:200 @ A1	PROPOSED BUSINESS PARK 4489-4651 MT LINDSEY HIGHWAY, NORTH MACLEAN QLD	CONCEPT EARTHWORKS LAYOUT PLAN

Issue	Scale	Project No.	Draw No.	Issue
G	1:2500	TIEL202159 CIV.DA	015	G