


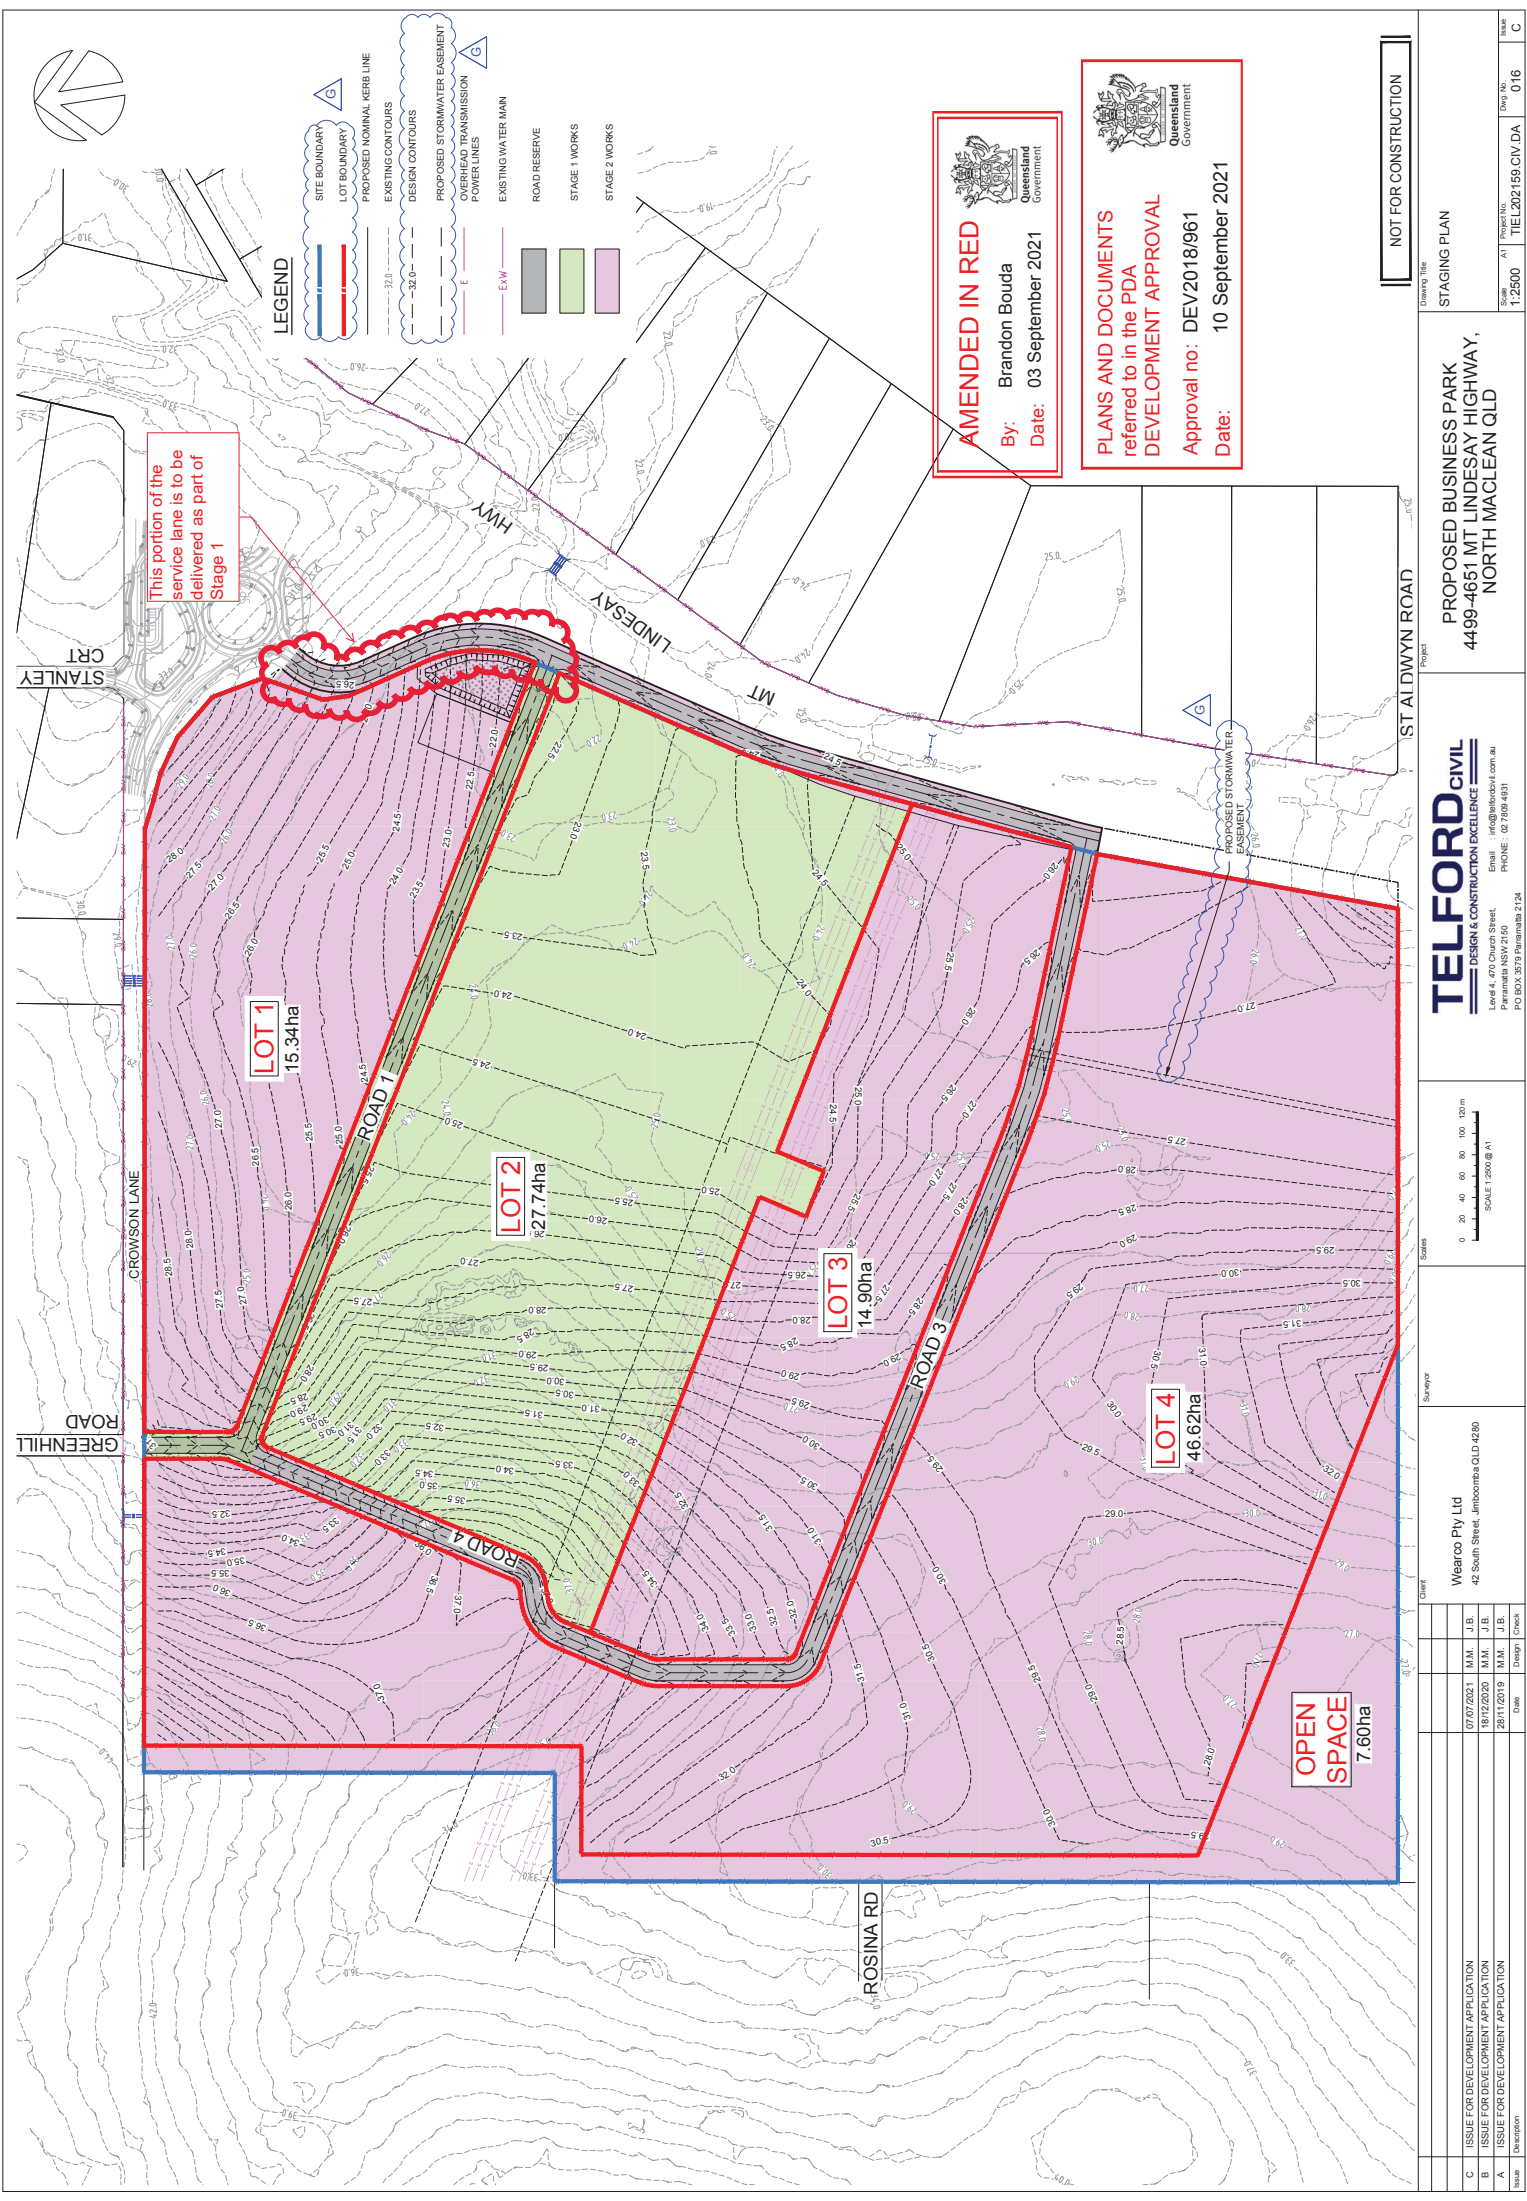

This portion of the service lane is to be delivered as part of Stage 1

LEGEND

- SITE BOUNDARY
- LOT BOUNDARY
- PROPOSED NOMINAL KERB LINE
- EXISTING CONTOURS
- DESIGN CONTOURS
- PROPOSED STORMWATER EASEMENT
- OVERHEAD TRANSMISSION POWER LINES
- EXISTING WATER MAIN
- ROAD RESERVE
- STAGE 1 WORKS
- STAGE 2 WORKS

AMENDED IN RED
By: Brandon Bouda
Date: 03 September 2021

PLANS AND DOCUMENTS
referred to in the PDA
DEVELOPMENT APPROVAL
Approval no: DEV2018/961
Date: 10 September 2021



NOT FOR CONSTRUCTION

Client				Surveyor		Scale		Project		Drawing Title	
C	ISSUE FOR DEVELOPMENT APPLICATION	07/07/2021	M.M.	J.B.							
B	ISSUE FOR DEVELOPMENT APPLICATION	18/12/2020	M.M.	J.B.							
A	ISSUE FOR DEVELOPMENT APPLICATION	28/11/2019	M.M.	J.B.							
Issue	Description	Date	Design	Check							
TEL FORD CIVIL											
DESIGN & CONSTRUCTION EXCELLENCE											
Level 4, 470 Church Street, Email : info@telfordcivil.com.au											
Parramatta NSW 2150 PHONE : (02) 789 4931											
PO BOX 3579 Parramatta 2124											
PROPOSED BUSINESS PARK											
4499-4651 MT LINDESSAY HIGHWAY,											
NORTH MACLEAN QLD											
STAGING PLAN											
Scale	A1	Project No.	TEL202159.CV.DA	Issue No.	016	Issue					
Drawing No.											

TELFORD CIVIL
DESIGN & CONSTRUCTION EXCELLENCE
Level 4, 470 Church Street
Parramatta NSW 2150
PHONE: 02 7699 4931
PO BOX 8679 Parramatta 2124
Email: info@telfordcivil.com.au