


NOTE: ALL FOOTPATHS IN ACCORDANCE WITH SHG PEDESTRIAN LINKAGE MASTERPLAN.

DRAWING TITLE	
TYPICAL ROAD SECTIONS	
DRAWING NUMBER	ISSUE
16-002518-109	F


/STREETSCAPE TYPICAL ROAD TREATMENTS

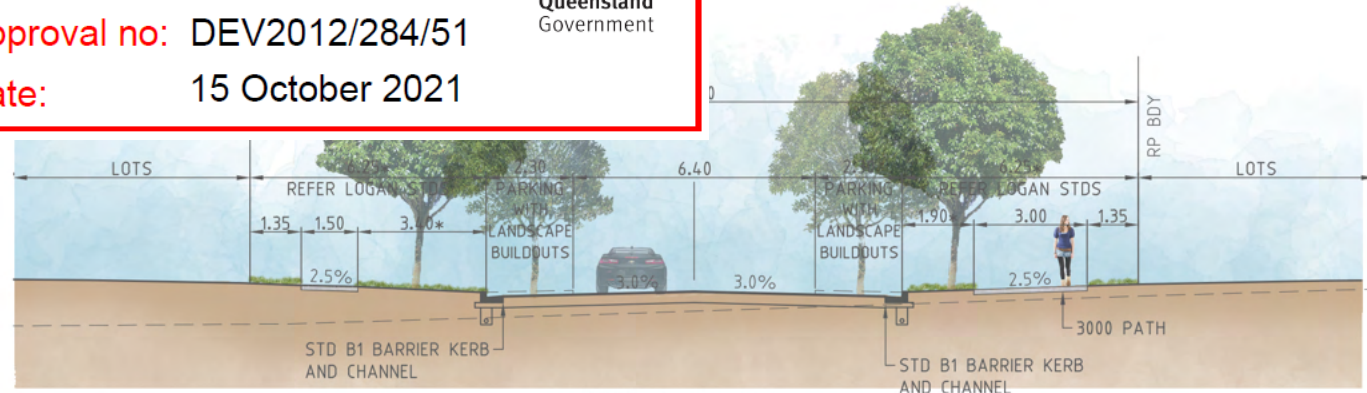

**TYPICAL SECTION
TRUNK CONNECTOR (23.50m)**


SCALE 1:100 (A1)
SCALE 1:200 (A3)

* MAY VARY SUBJECT TO CENTRELINE
POSITION ON ROAD

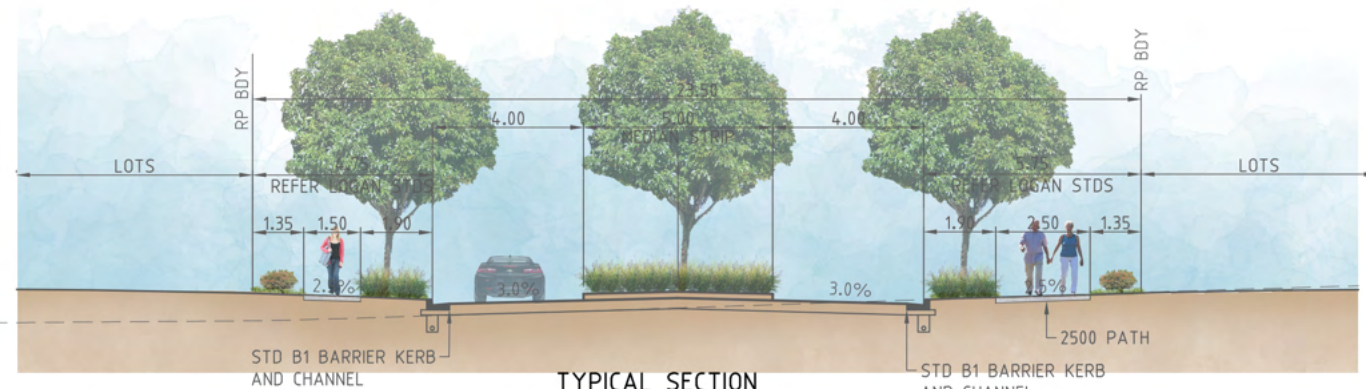


**TYPICAL SECTION
TRUNK CONNECTOR - ENTRY (23.50m)**

SCALE 1:100 (A1)
SCALE 1:200 (A3)

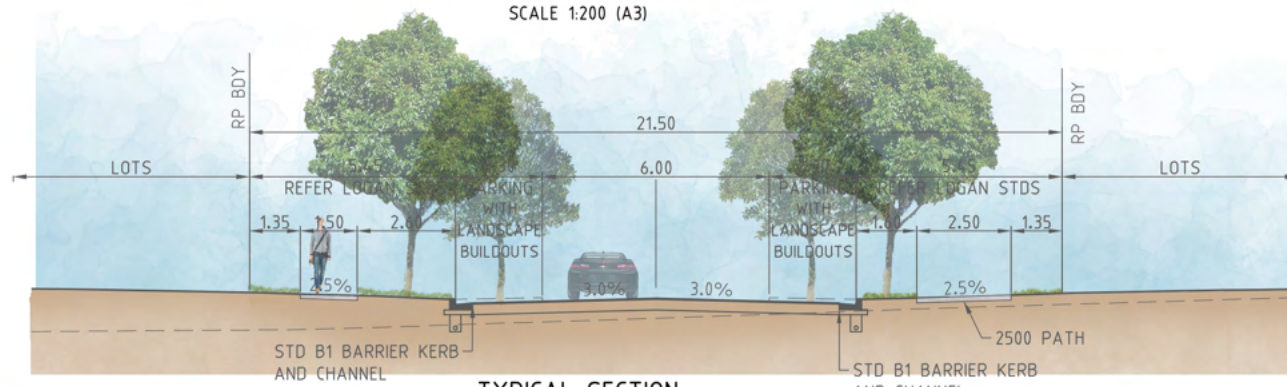


**TYPICAL SECTION
NEIGHBOURHOOD CONNECTOR STREET (21.50m)**

SCALE 1:100 (A1)
SCALE 1:200 (A3)

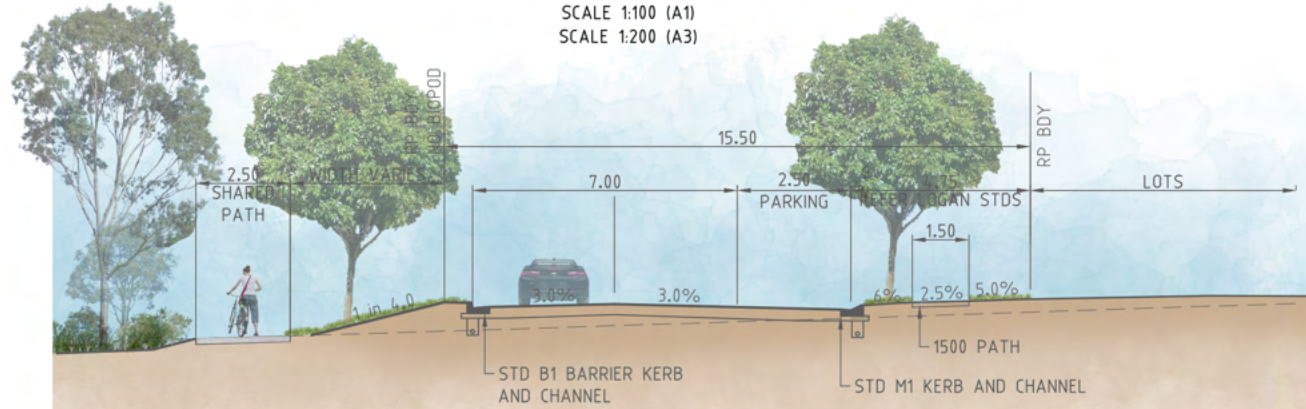


**TYPICAL SECTION
NEIGHBOURHOOD CONNECTOR STREET - ESPLANADE (15.50m)**

SCALE 1:100 (A1)
SCALE 1:200 (A3)

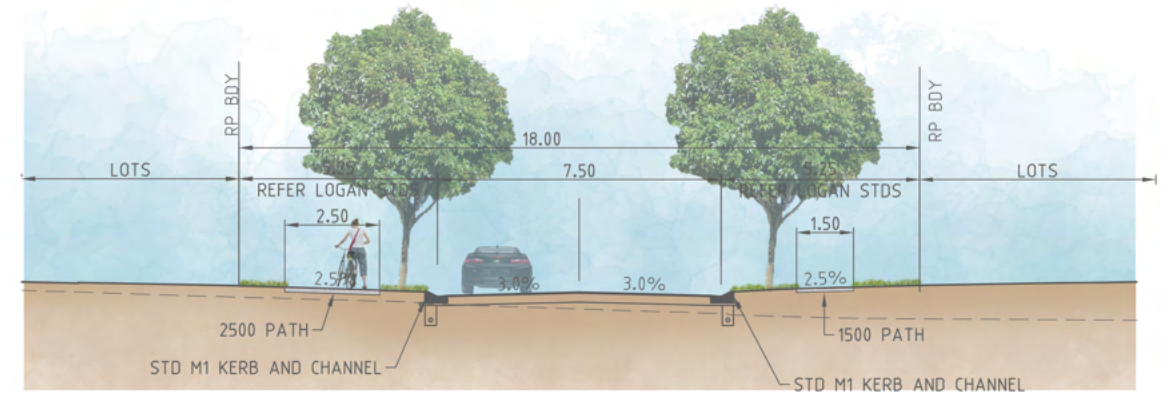

**TYPICAL SECTION
NEIGHBOURHOOD ACCESS STREET (18.00m)**


SCALE 1:100 (A1)
SCALE 1:200 (A3)

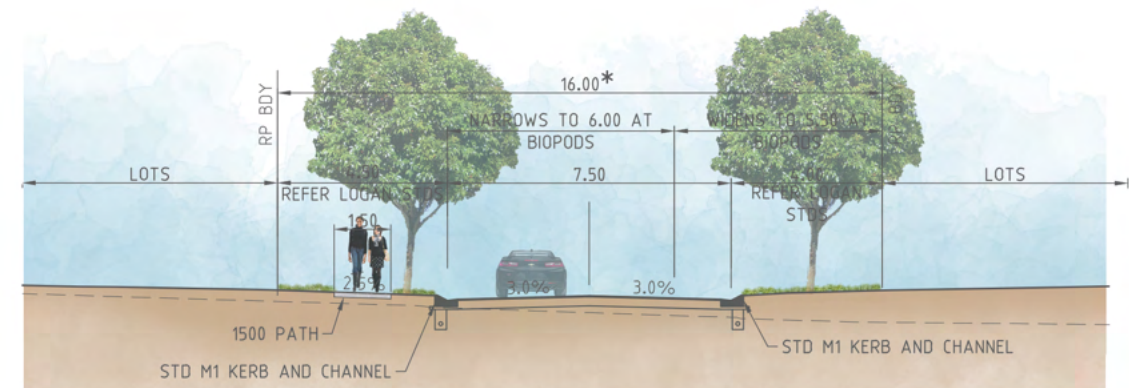

**TYPICAL SECTION
NEIGHBOURHOOD ACCESS STREET (16.00m)**

SCALE 1:100 (A1)
SCALE 1:200 (A3)

* ABSOLUTE MINIMUM WIDTH OF 15.5m FOR
INTERNAL ACCESS ROADS AS PER LCC'S
STANDARD DRAWINGS 8-00373

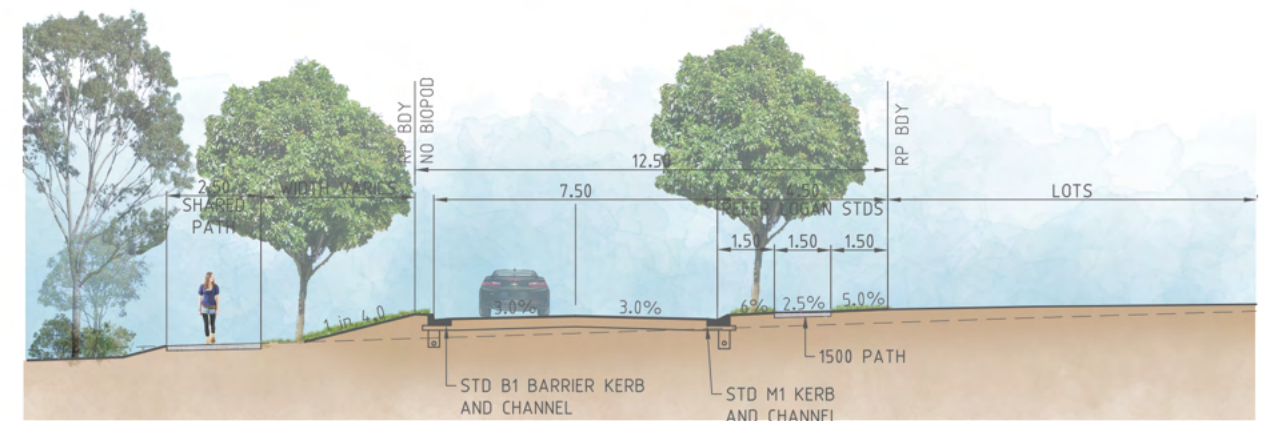

**TYPICAL SECTION
NEIGHBOURHOOD ACCESS STREET - ESPLANADE (12.5m)**

SCALE 1:100 (A1)
SCALE 1:200 (A3)

NOTE: ALL FOOTPATHS IN ACCORDANCE WITH
SHG PEDESTRIAN LINKAGE MASTERPLAN.