

PROPOSED McDONALD'S BUILDING AT CALOUNDRA SOUTH:

CNR AURA BOULEVARD & GRAF DRIVE,
BARINGA QLD 4551.



STAGE:

DEVELOPMENT APPLICATION ISSUE



ARCHITECTS


PA ARCHITECTS PTY LTD ACN 121 936 285
4/27 Jeays Street BOWEN HILLS QLD 4006
P.O. Box 277 ALBION QLD 4010
Telephone 07 3257 1422 Facsimile 07 3257 1272
mail@paarchitects.com.au www.paarchitects.com.au

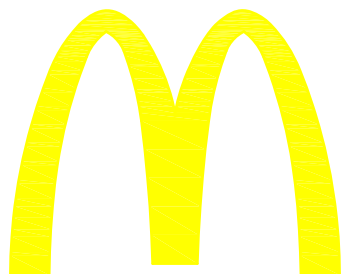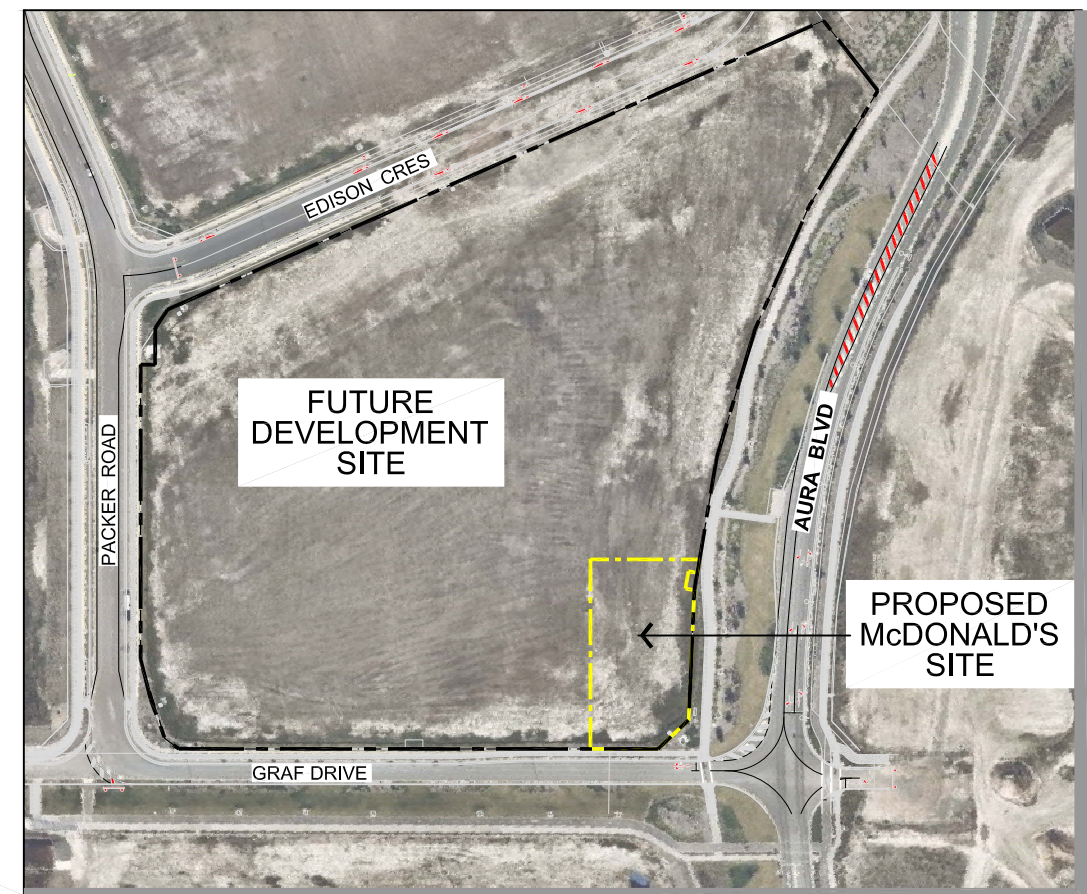


McDonald's Australia Limited
ABN. 43 008 496 928
T: 02 9875 6666
E: devgroup-aust@au.mcd.com



Approval no: DEV2021/1209
Date: 21-Oct-2021

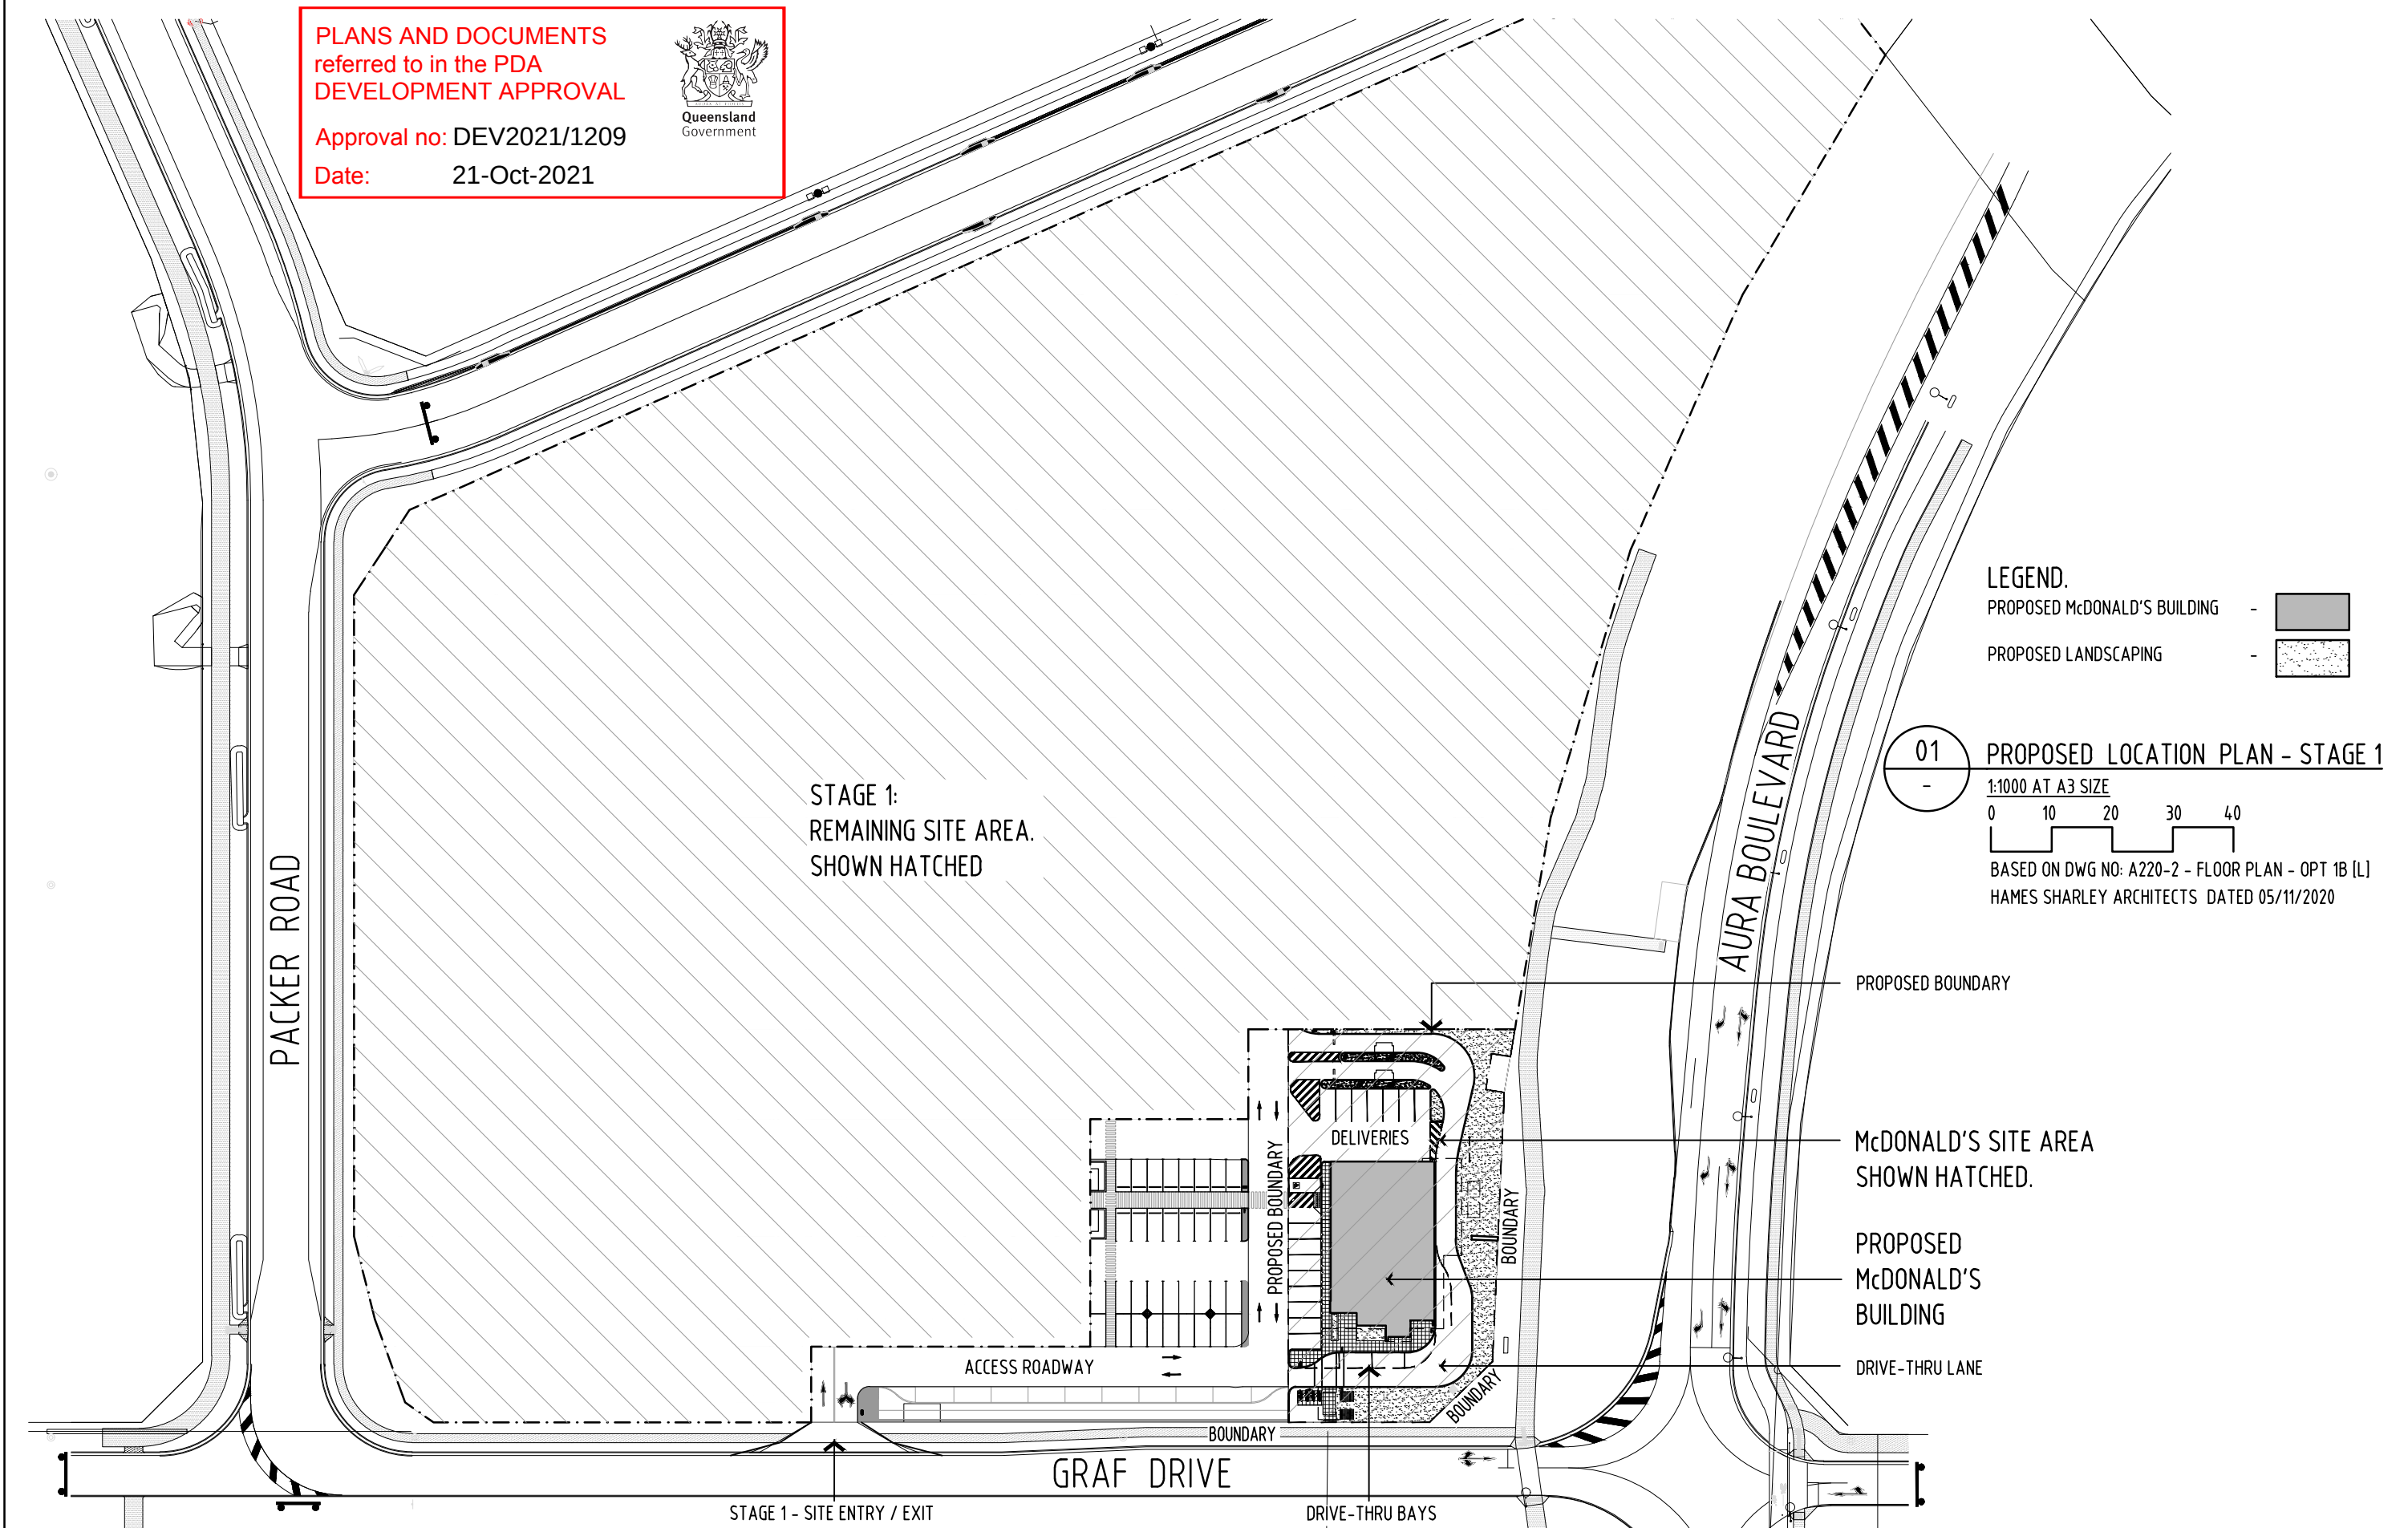


REV	AMENDMENT	DATE	INT.	NOTES.	  ARCHITECTURAL CONSULTANT PA ARCHITECTS 4/27 JEAY'S STREET BOWEN HILLS QLD. 4006 TELEPHONE 0732571422 FACSIMILE 0732571272 MAC 20001	BUILDING OPTIONS		 McDonald's Australia Limited ABN 43 008 496 929 ☎ 02 9875 6666 ✉ devgroup-aus@au.mcd.com.au 		PROJECT: PROPOSED McDONALD'S BUILDING AT: AURA BULKY GOODS CENTRE, CNR AURA BOULEVARD & GRAF DRIVE, BARINGA QLD 4551.				
A	AMENDED PARKING LAYOUT	10-02-2021	MM	1. DO NOT SCALE THIS DRAWING.			STATUS DEVELOPMENT APPLICATION	SERIES MOD BIO 425	REF. 01	☐ UNMODIFIED MASTER DRAWING ☒ PROJECT SPECIFIC DRAWING © 2020 McDonald's	TITLE : PROPOSED LOCATION PLAN - STAGE 1.			
B	DA EQD RESPONSE	21-06-2021	GB	2. THE DRAWING SHOWS DESIGN INTENT ONLY. ALL DIMENSIONS TO BE CHECKED ON SITE PRIOR TO CONSTRUCTION OR PRODUCTION. CONSTRUCTION DETAILS TO BE CONFIRMED BY CONTRACTOR/MANUFACTURER.							DRAWN CHECKED SCALE DATE DRAWING NO. REV.			
C	DEVELOPMENT SITE PLAN UPDATED	08-07-2021	GB	5. ALL DISCREPANCIES AND OMISSIONS ON SITE MUST BE REPORTED TO THE ARCHITECT FOR THEIR COMMENTS OR APPROVAL PRIOR TO COMMENCING WORK.							MM GD 1:1000 DEC 2020 DA-A001 E			
D	REMOVE LINEMARKING	15-07-2021	GB	3. THIS IS A COMPUTER GENERATED DRAWING . DO NOT AMEND BY HAND.										
E	UPDATED DA ISSUE	21-07-2021	GB	6. ALL DIMENSIONS ARE IN MILLIMETERS										

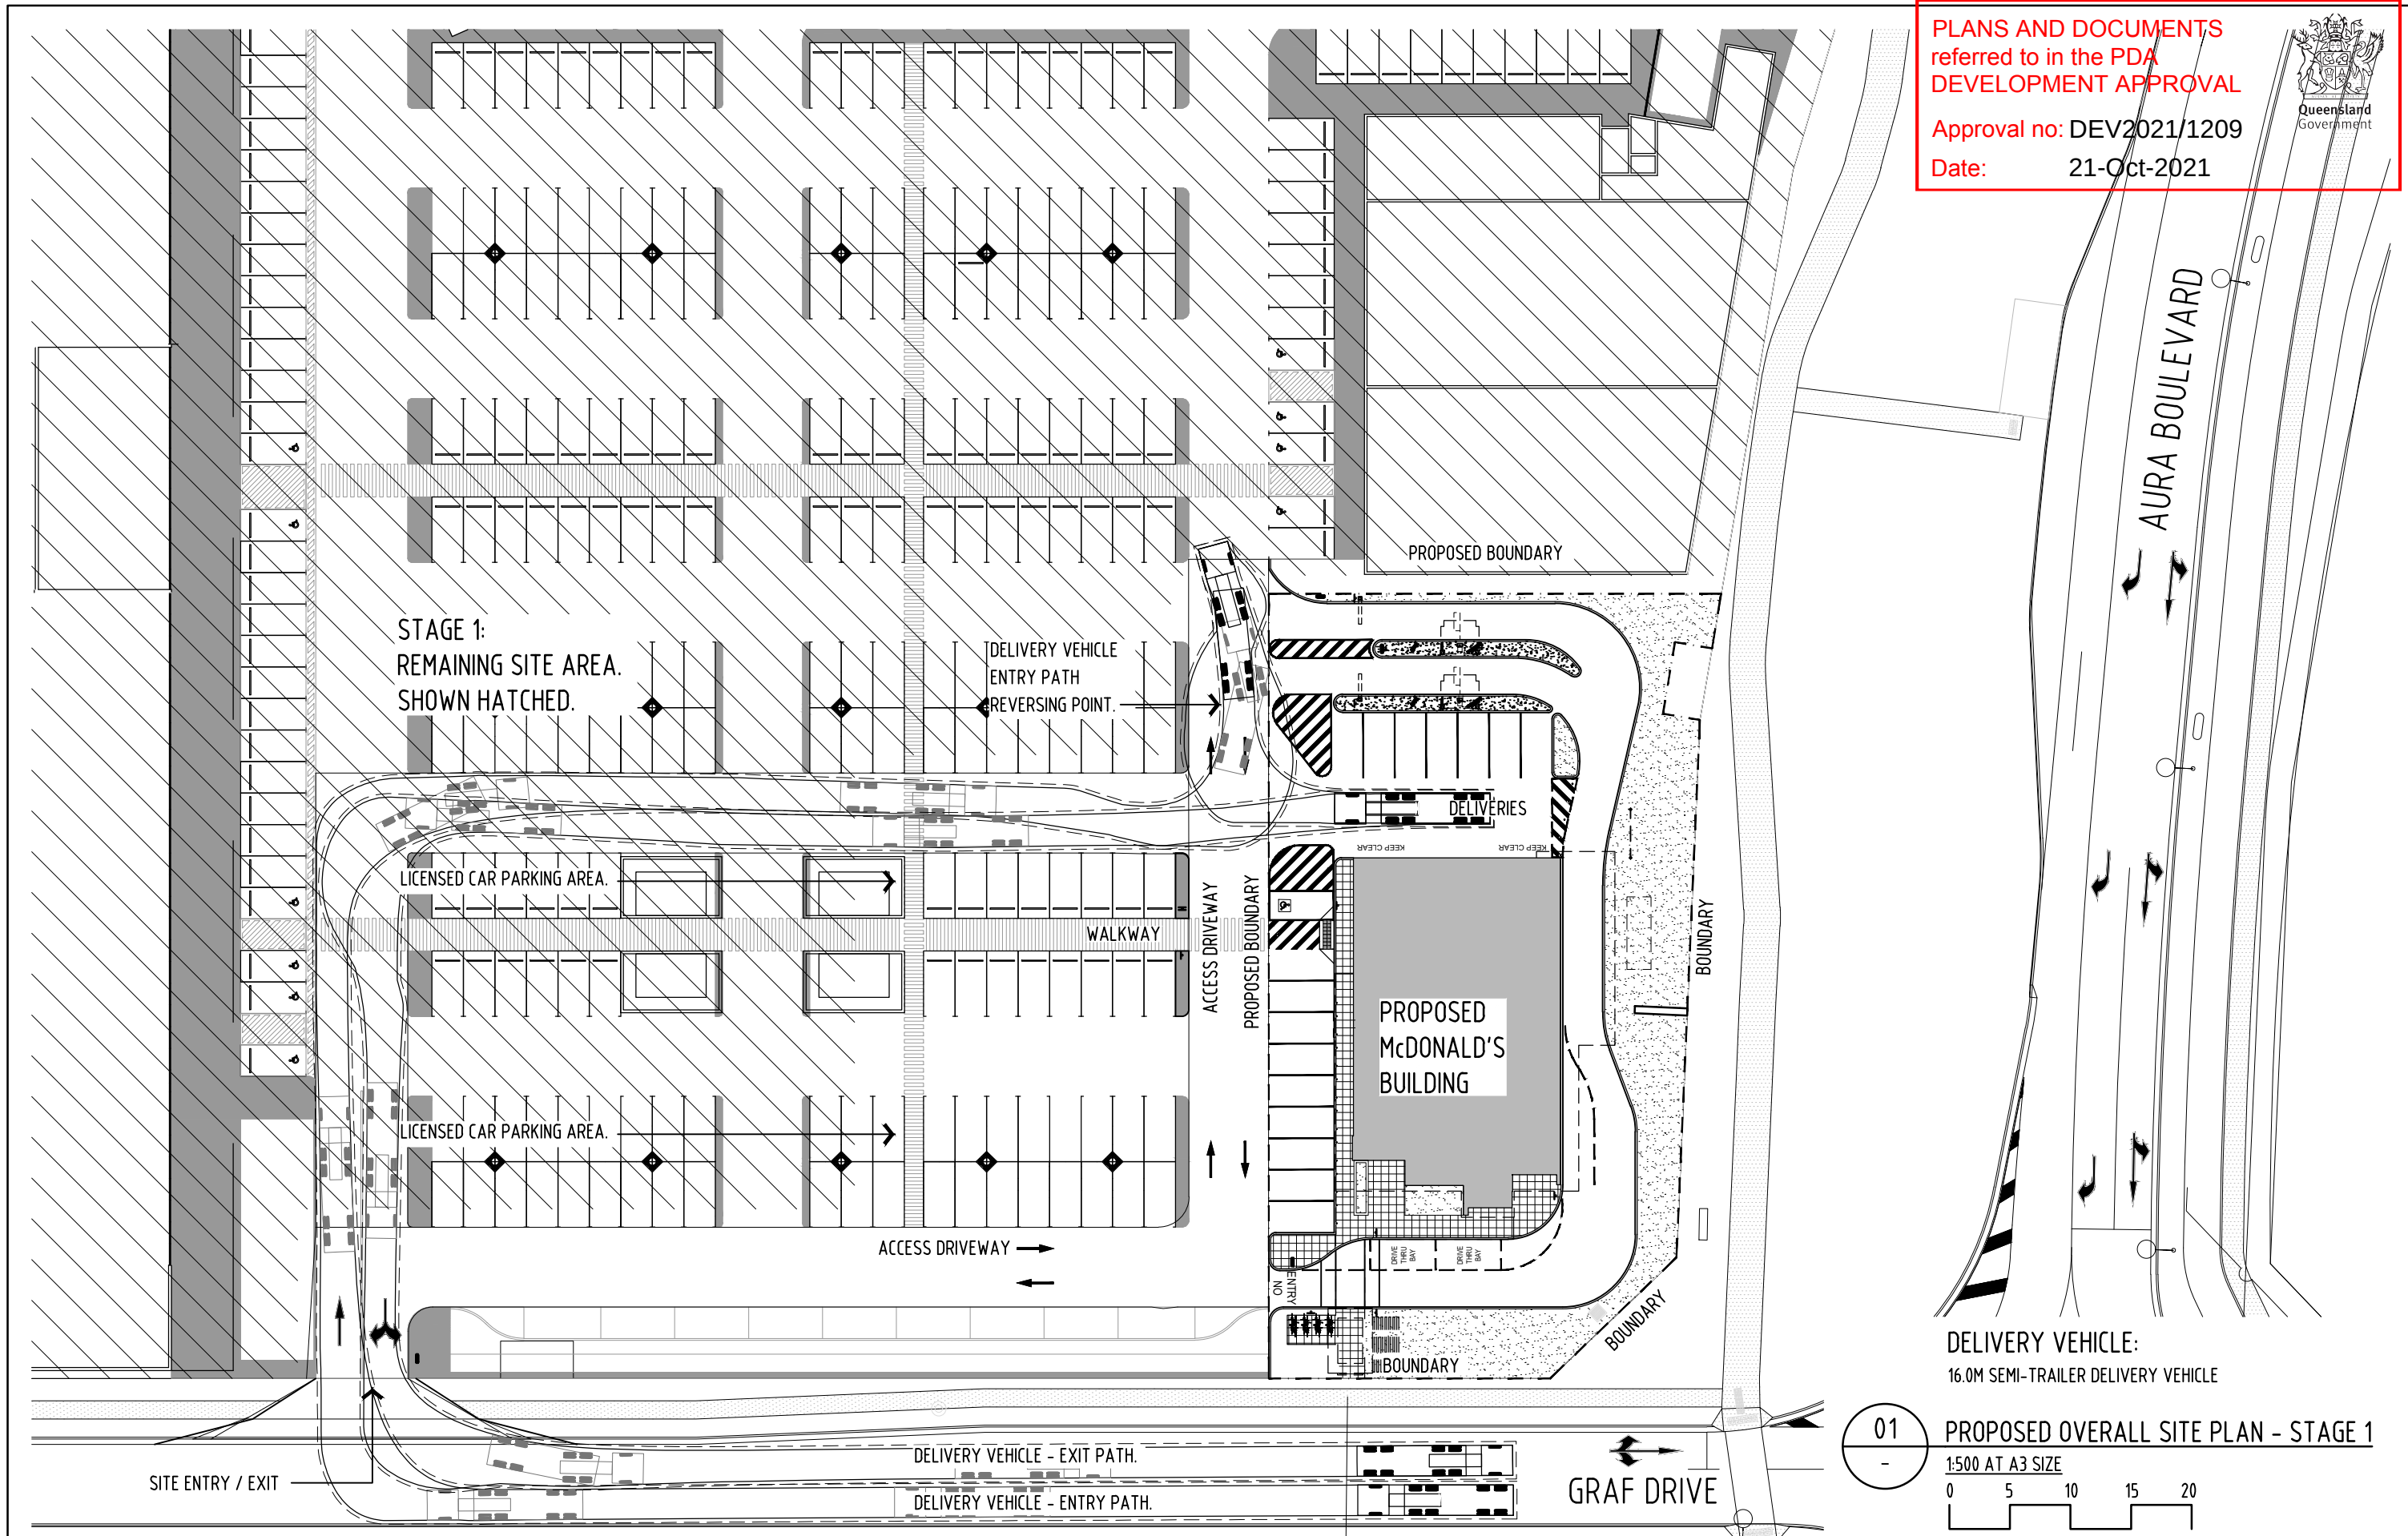

REV	AMENDMENT	DATE	INT.
A	AMENDED PARKING LAYOUT	10-02-2021	MM
B	DA EDQ RESPONSE	21-06-2021	GB
C	DEVELOPMENT SITE PLAN UPDATED	08-07-2021	GB
D	AMEND DELIVERY VEHICLE SWEEP PATHS	14-07-2021	GB
E	REMOVE LINEMARKING	15-07-2021	GB
F	UPDATED DA ISSUE	21-07-2021	GB

DATE	INT.
10-02-2021	MM
21-06-2021	GB
08-07-2021	GB
14-07-2021	GB
15-07-2021	GB
21-07-2021	GB

NOTES.
1. DO NOT SCALE THIS DRAWING.
2. THE DRAWING SHOWS DESIGN INTENT ONLY. ALL DIMENSIONS TO BE CHECKED ON SITE PRIOR TO CONSTRUCTION OR PRODUCTION. CONSTRUCTION DETAILS TO BE CONFIRMED BY CONTRACTOR /MANUFACTURER.
3. THIS IS A COMPUTER GENERATED DRAWING . DO NOT AMEND BY HAND.
4. FIGURE DIMENSIONS ARE TO BE USED. CONTACT ARCHITECT FOR CLARIFICATION IF DIMENSIONS ARE NOT CLEAR.
5. ALL DISCREPANCIES AND OMISSIONS ON SITE MUST BE REPORTED TO THE ARCHITECT FOR THEIR COMMENTS OR APPROVAL PRIOR TO COMMENCING WORK.
6. ALL DIMENSIONS ARE IN MILLIMETERS

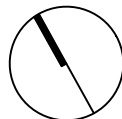

ARCHITECTURAL CONSULTANT
PA ARCHITECTS
4/27 JEAYS STREET
BOWEN HILLS QLD. 4006
TELEPHONE 0732571422
FACSIMILE 0732571272
MAC 20001

BUILDING OPTIONS




McDonald's Australia Limited
ABN 43 008 496 928
02 9875 5665
devgroup-aust@au.mcd.com

STATUS	DEVELOPMENT APPLICATION
SERIES MOD BIO 425	REF. 01 UNMODIFIED MASTER DRAWING PROJECT SPECIFIC DRAWING © 2020 McDonald's




PROJECT:					
PROPOSED McDONALD'S BUILDING AT: AURA BULKY GOODS CENTRE, CNR AURA BOULEVARD & GRAF DRIVE, BARINGA QLD 4551.					
TITLE : PROPOSED OVERALL SITE PLAN - STAGE 1					
DRAWN	CHECKED	SCALE	DATE	DRAWING. NO.	REV.
MM	GD	1:500	DEC 2020	DA-A002	F

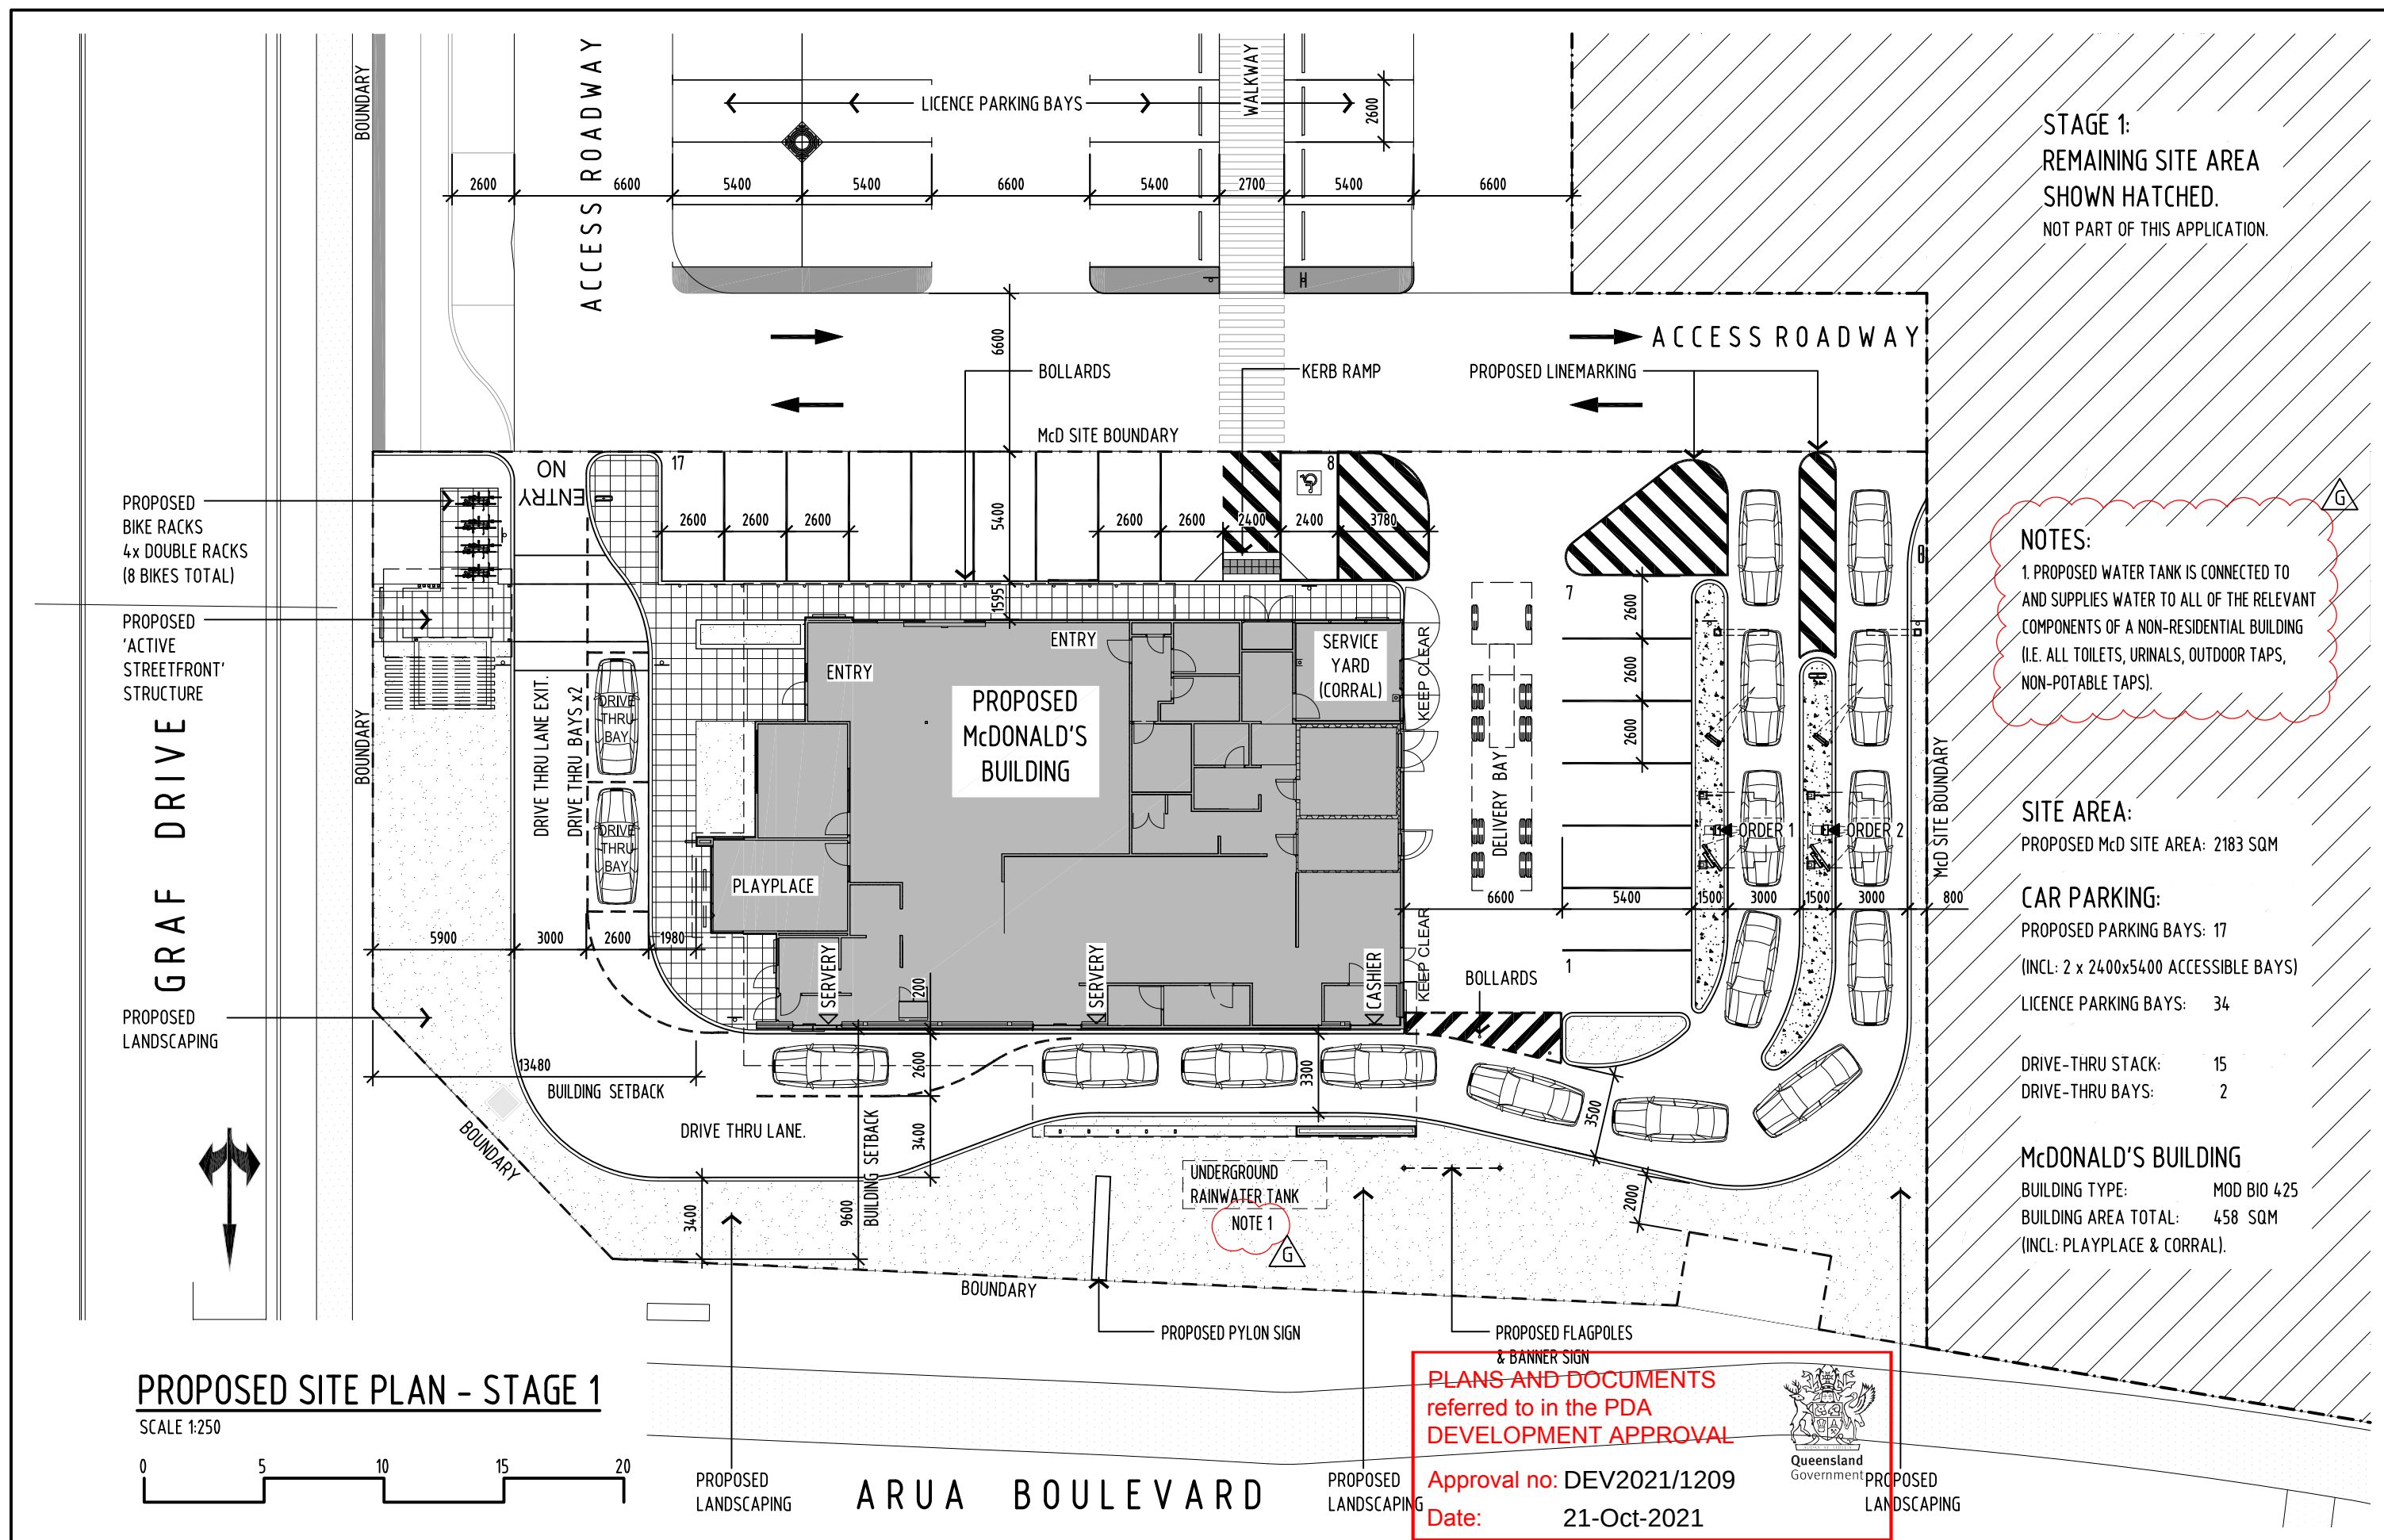



Date: 21-Oct-2021

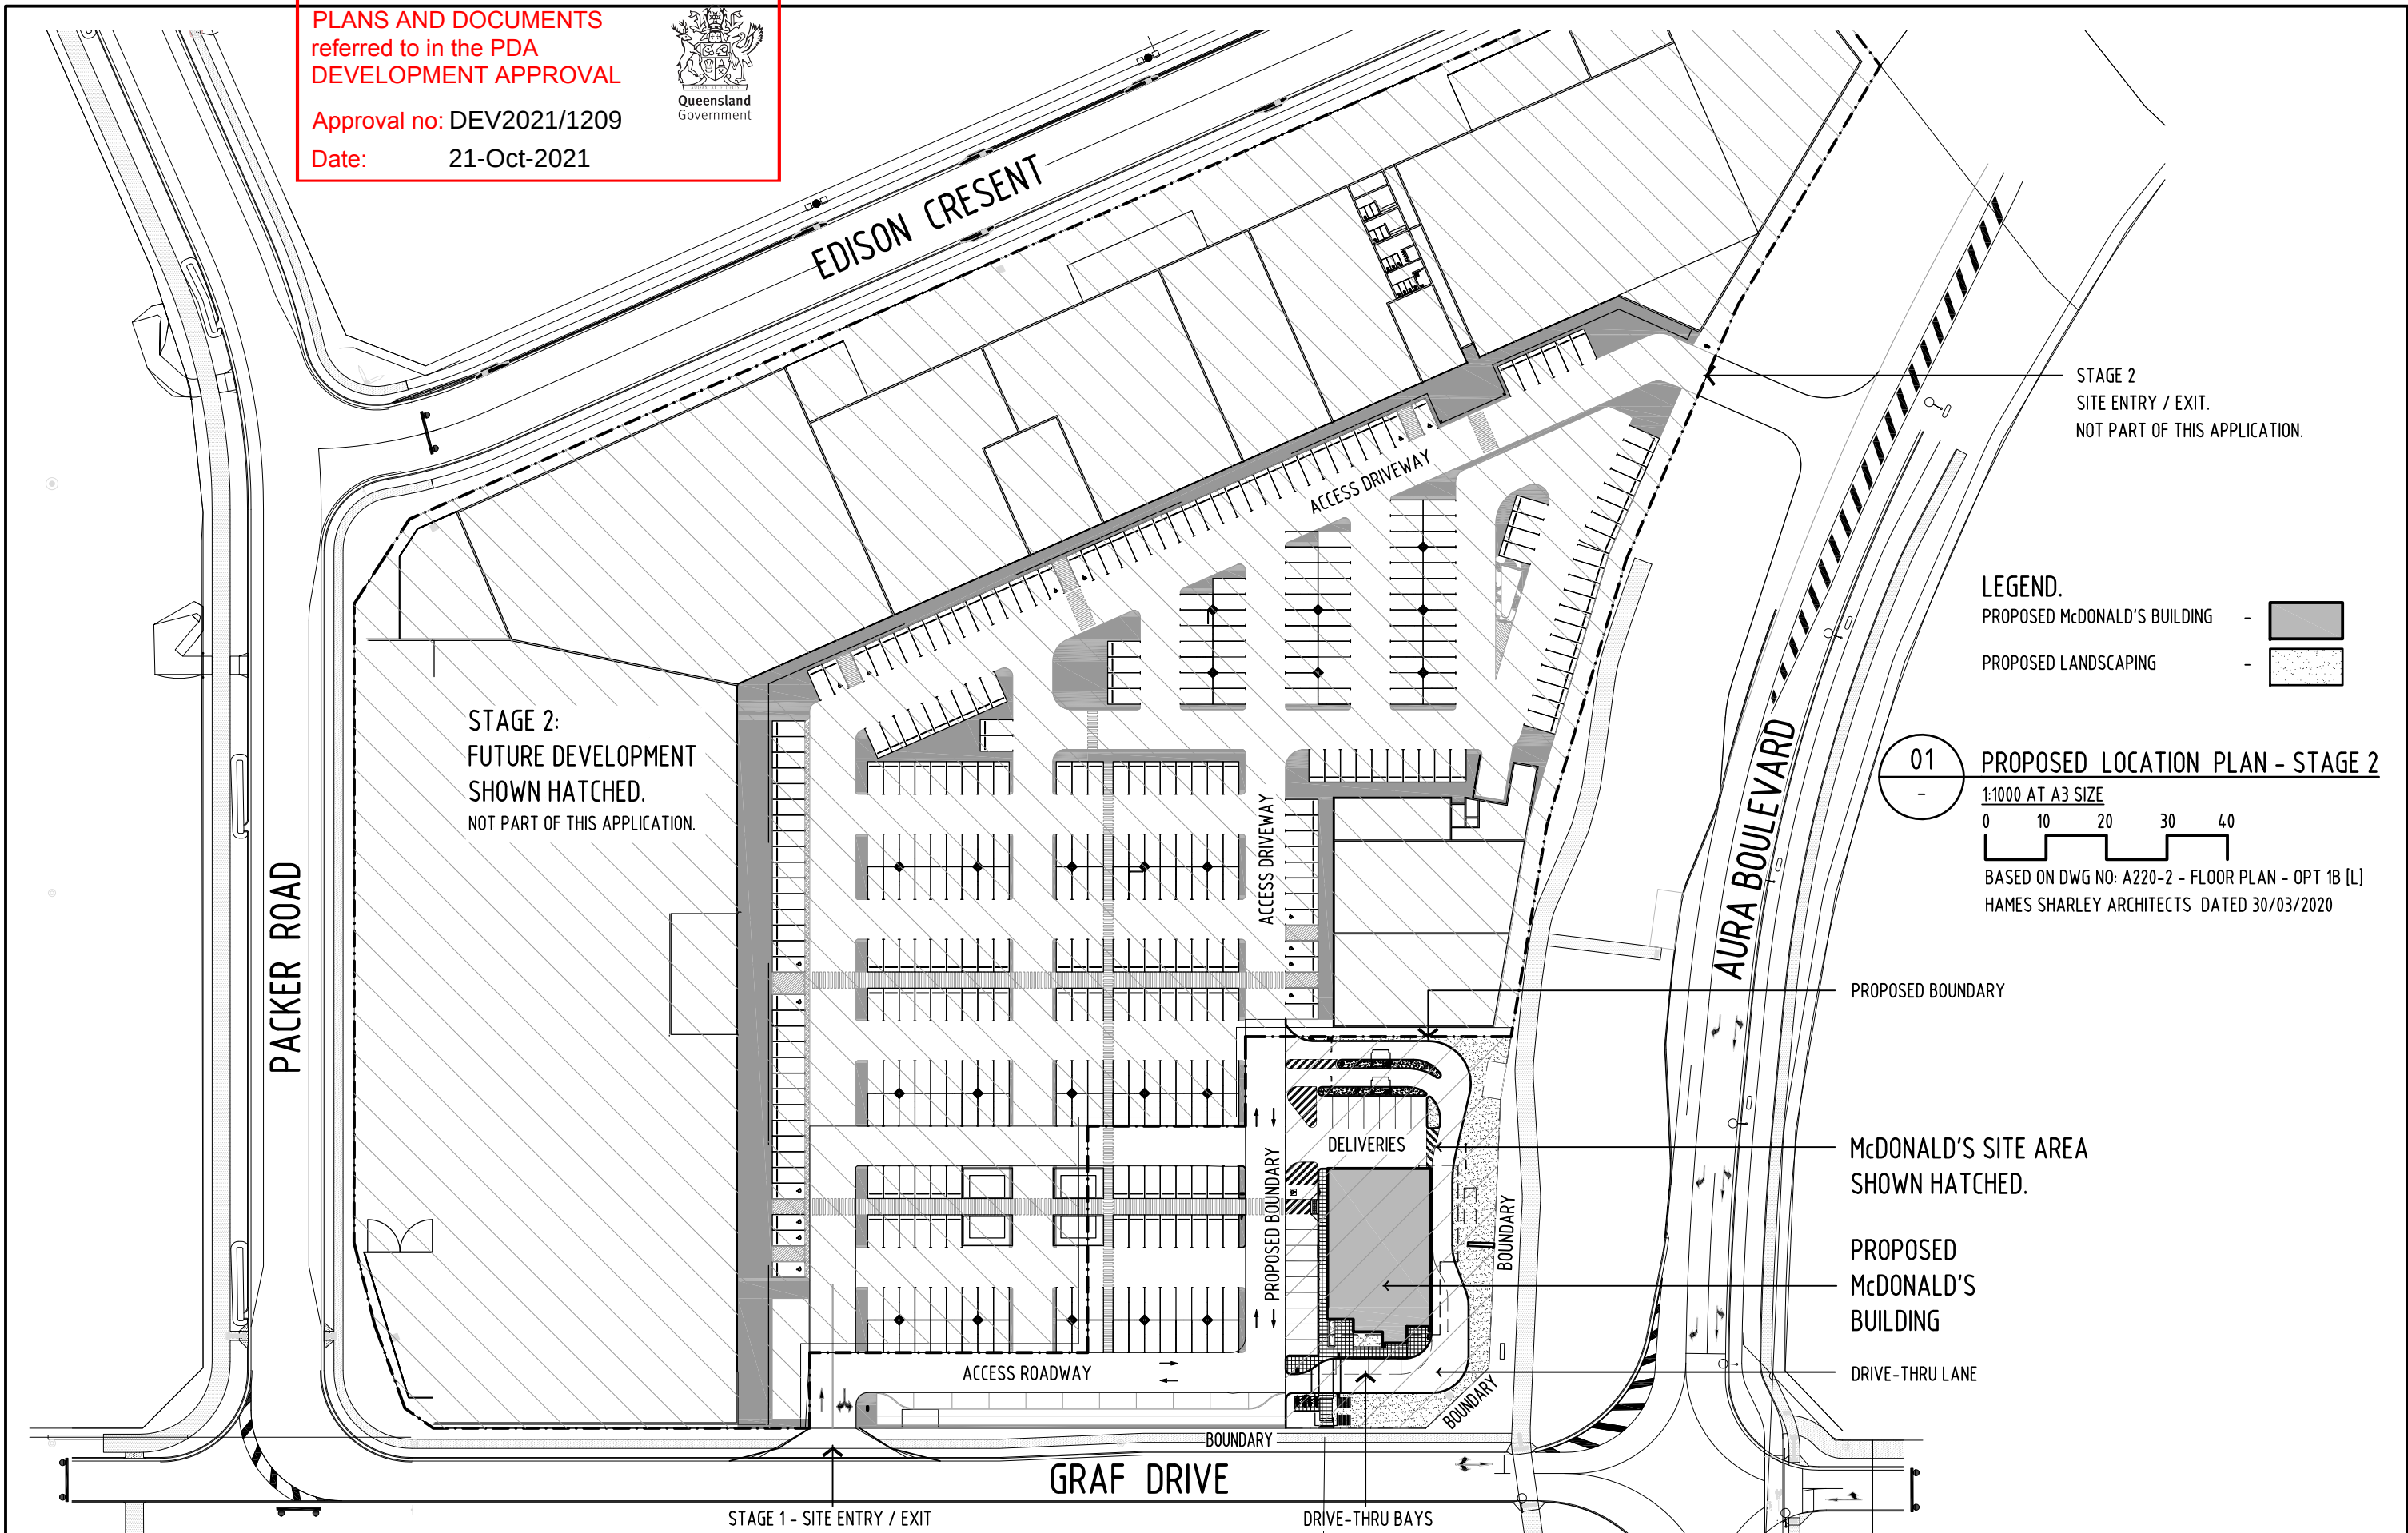

REV	AMENDMENT	DATE	INT.	NOTES.		 ARCHITECTURAL CONSULTANT PA ARCHITECTS 4/27 JAY'S STREET BOWEN HILLS QLD. 4006 TELEPHONE 0732571422 FACSIMILE 0732571272 MAC 20001	BUILDING OPTIONS	 McDonald's Australia Limited ABN 45 008 496 525 ☎ 02 9675 5666 ✉ devgroup-aust@aum.com.au	 NATIONAL DEVELOPMENT GROUP	PROJECT:					
A	AMENDED PARKING LAYOUT	10-02-2021	MM	1. DO NOT SCALE THIS DRAWING.						4. FIGURE DIMENSIONS ARE TO BE USED. CONTACT ARCHITECT FOR CLARIFICATION IF DIMENSIONS ARE NOT CLEAR.	PROPOSED McDONALD'S BUILDING AT:				
B	DA EQD RESPONSE	21-06-2021	GB	2. THE DRAWING SHOWS DESIGN INTENT ONLY. ALL DIMENSIONS TO BE CHECKED ON SITE PRIOR TO CONSTRUCTION OR PRODUCTION. CONSTRUCTION DETAILS TO BE CONFIRMED BY CONTRACTOR/MANUFACTURER.						5. ALL DISCREPANCIES AND OMISSIONS ON SITE MUST BE REPORTED TO THE ARCHITECT FOR THEIR COMMENTS OR APPROVAL PRIOR TO COMMENCING WORK.	AURA BULKY GOODS CENTRE, CNR AURA BOULEVARD & GRAF DRIVE, BARINGA QLD 4551.				
C	DEVELOPMENT SITE PLAN UPDATED	08-07-2021	GB												
D	REMOVE LINEMARKING	15-07-2021	GB												
E	UPDATED DA ISSUE	21-07-2021	GB												
				3. THIS IS A COMPUTER GENERATED DRAWING . DO NOT AMEND BY HAND.	6. ALL DIMENSIONS ARE IN MILLIMETERS	STATUS	DEVELOPMENT APPLICATION				TITLE : PROPOSED LOCATION PLAN - STAGE 2.				
						SERIES	REF.	☐ UNMODIFIED MASTER DRAWING ☒ PROJECT SPECIFIC DRAWING © 2020 McDonald's		DRAWN	CHECKED	SCALE	DATE	DRAWING NO.	REV.
						MOD BIO 425	01			MM	GD	1:1000	DEC 2020	DA-A004	E



Approval no: DEV2021/1209
Date: 21-Oct-2021



REV	AMENDMENT	DATE	INT.	NOTES.	 ARCHITECTURAL CONSULTANT PA ARCHITECTS 4/27 JEAYS STREET BOWEN HILLS QLD. 4006 TELEPHONE 0732571422 FACSIMILE 0732571272 FSXXXX MAC 20001	BUILDING OPTIONS	 McDonald's Australia Limited ABN: 43 008 496 926 ☎ 02 9875 5666 ✉ devgroup-aust@aus.mcd.com 	PROJECT:							
A	DA EDQ RESPONSE	21-06-2021	GB	1. DO NOT SCALE THIS DRAWING.		4. FIGURE DIMENSIONS ARE TO BE USED. CONTACT ARCHITECT FOR CLARIFICATION IF DIMENSIONS ARE NOT CLEAR. 5. ALL DISCREPANCIES AND OMISSIONS ON SITE MUST BE REPORTED TO THE ARCHITECT FOR THEIR COMMENTS OR APPROVAL PRIOR TO COMMENCING WORK. 6. ALL DIMENSIONS ARE IN MILLIMETERS		PROPOSED McDONALD'S BUILDING AT:							
B	UPDATED DA ISSUE	21-07-2021	GB	2. THE DRAWING SHOWS DESIGN INTENT ONLY. ALL DIMENSIONS TO BE CHECKED ON SITE PRIOR TO CONSTRUCTION OR PRODUCTION. CONSTRUCTION DETAILS TO BE CONFIRMED BY CONTRACTOR /MANUFACTURER.				AURA BULKY GOODS CENTRE, CNR AURA BOULEVARD & GRAF DRIVE, BARINGA QLD 4551.							
				3. THIS IS A COMPUTER GENERATED DRAWING . DO NOT AMEND BY HAND.				TITLE : SOUTH-EAST ELEVATION - 03							
						STATUS DEVELOPMENT APPLICATION									
						SERIES MOD BIO 425	REF. 01	☐ UNMODIFIED MASTER DRAWING ☒ PROJECT SPECIFIC DRAWING © 2020 McDonald's	DRAWN MM		CHECKED GD	SCALE 1:100	DATE OCT 2020	DRAWING NO. DA-A203	REV. B

PERSPECTIVE 1
RECEIVED ON 6 AUGUST 2021

AMENDED IN RED

By: Anita Torbey Fuller
Date: 14-Oct-2021



PLANS AND DOCUMENTS
referred to in the PDA
DEVELOPMENT APPROVAL
Approval no: DEV2021/1209
Date: 21-Oct-2021



PERSPECTIVE 2
RECEIVED ON 6 AUGUST 2021

AMENDED IN RED

By: Anita Torbey Fuller

Date: 14-Oct-2021



Queensland
Government

PLANS AND DOCUMENTS
referred to in the PDA
DEVELOPMENT APPROVAL

Approval no: DEV2021/1209

Date: 21-Oct-2021



Queensland
Government



PERSPECTIVE 3
RECEIVED ON 6 AUGUST 2021

AMENDED IN RED
By: Anita Torbey Fuller
Date: 14-Oct-2021

PLANS AND DOCUMENTS
referred to in the PDA
DEVELOPMENT APPROVAL
Approval no: DEV2021/1209
Date: 21-Oct-2021



PERSPECTIVE 4
RECEIVED ON 6 AUGUST 2021

AMENDED IN RED
By: Anita Torbey Fuller
Date: 14-Oct-2021



PLANS AND DOCUMENTS
referred to in the PDA
DEVELOPMENT APPROVAL
Approval no: DEV2021/1209
Date: 21-Oct-2021



PERSPECTIVE 5
RECEIVED ON 6 AUGUST 2021



PERSPECTIVE 6
RECEIVED ON 6 AUGUST 2021

AMENDED IN RED

By: Anita Torbey Fuller

Date: 14-Oct-2021



PLANS AND DOCUMENTS
referred to in the PDA
DEVELOPMENT APPROVAL

Approval no: DEV2021/1209

Date: 21-Oct-2021

