


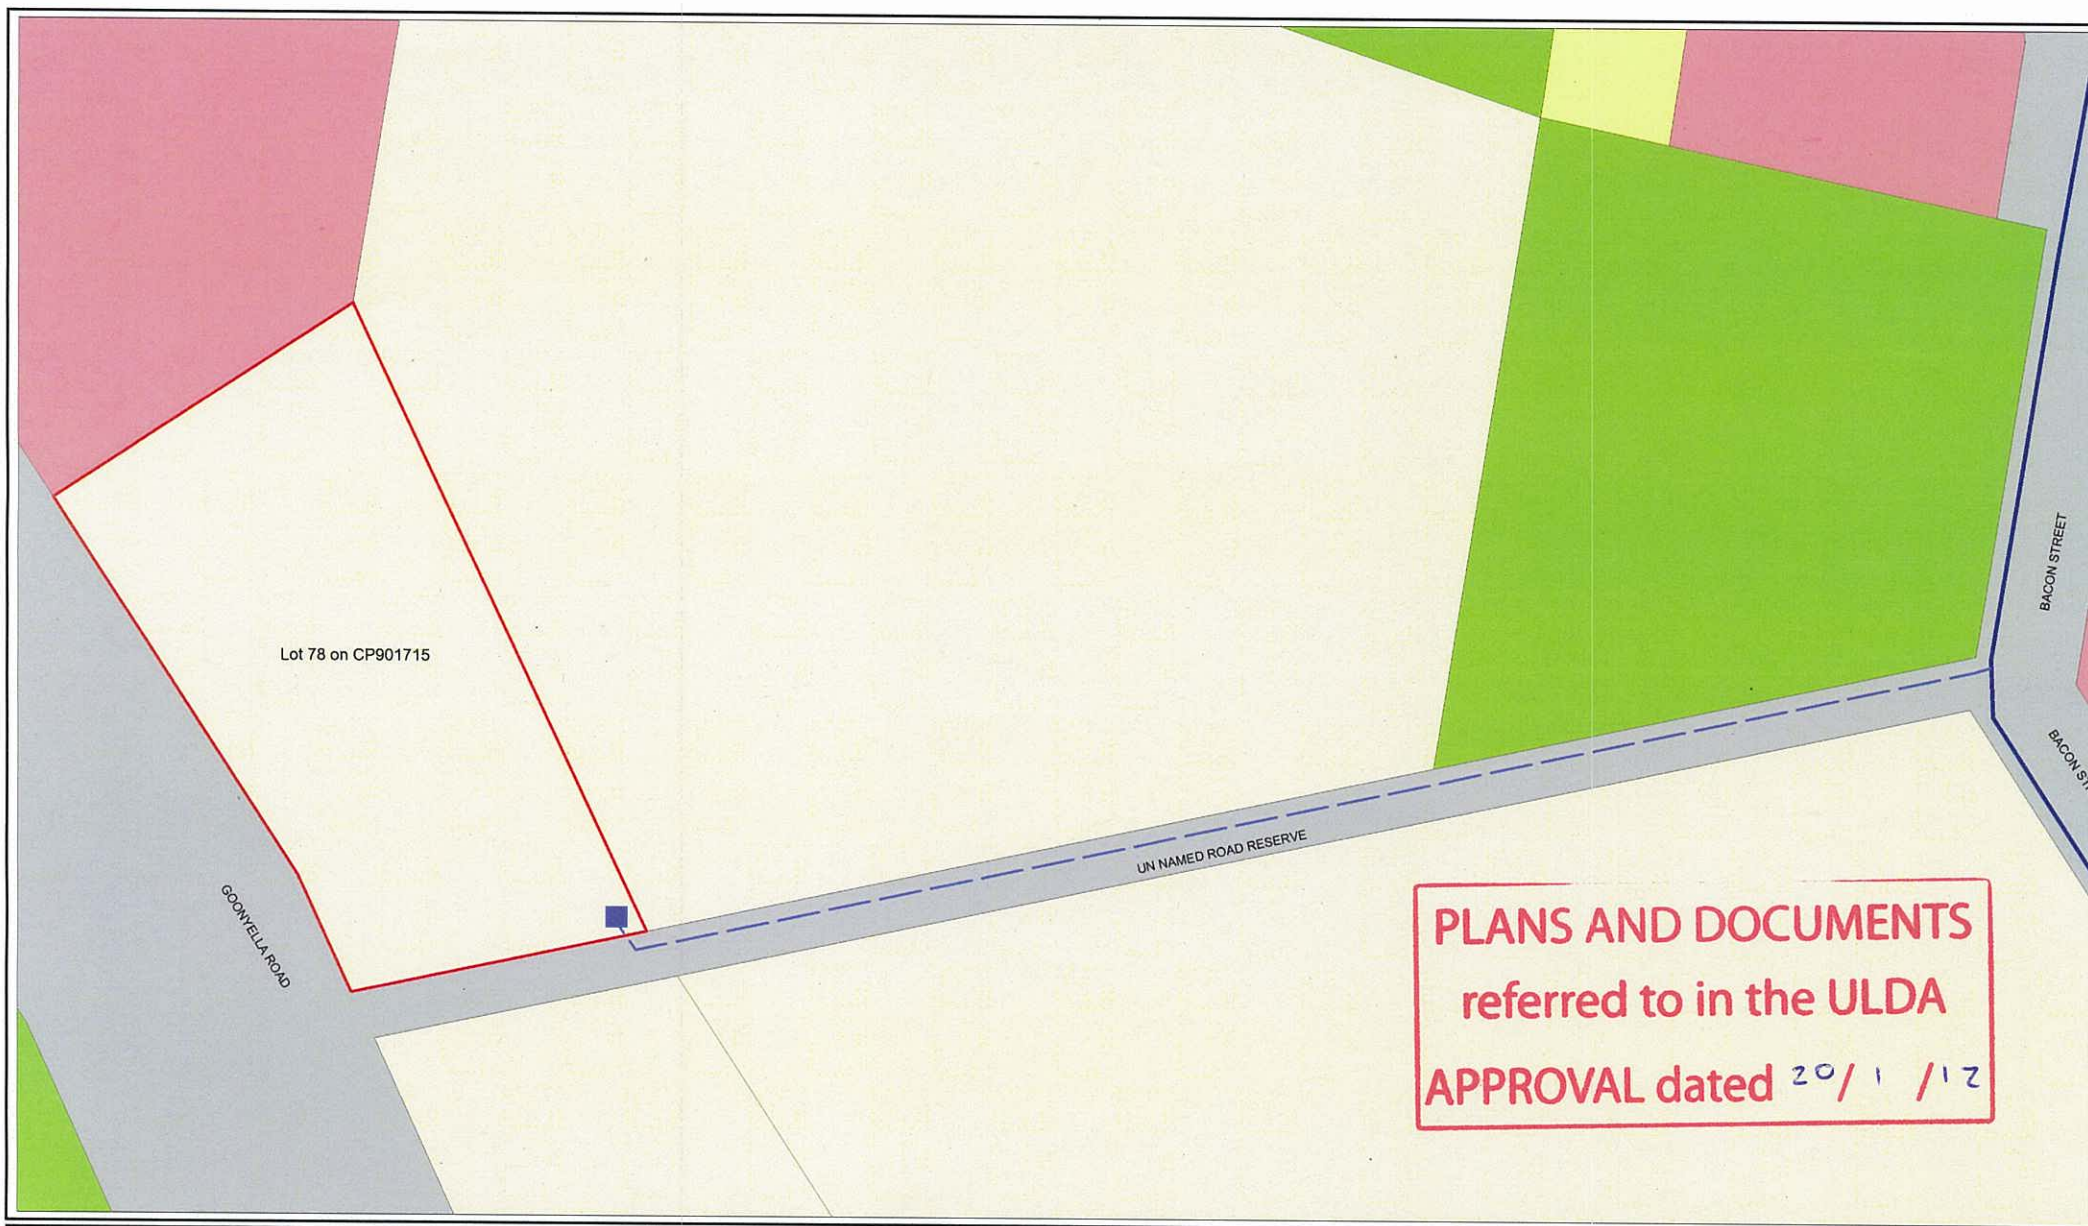

#### LEGEND

- Proposed 32mm Water Metre
- Proposed 50mm Poly Line (300mm deep)
- Existing Water Main (location is illustrative only)
- Subject Site

#### PROJECT :

Goonyella Road, Moranbah

#### CLIENT :

Vantage Holdings Australia

12d File Ref: Date: 16 November 2011

Level Datum: Surveyed:

Origin: Comp By: PM  
Checked By: PM  
File Name: 11-540\_1001

Projection: Scale: 1:1,000

#### Water Connection

A3 Local Authority: Western Downs Regional Council



© COPYRIGHT PROTECTS THIS PLAN  
Unauthorized reproduction or amendment  
not permitted. Please contact The Author.

Vantage Holdings Australia Pty Ltd

24 Smith Street, Mooloolaba  
PO Box 853  
Mooloolaba QLD 4557

T +61 7 5458 5522  
F +61 7 5458 5555

W [vantageholdings.com.au](http://vantageholdings.com.au)

Plan Reference:

11-540\_1001