



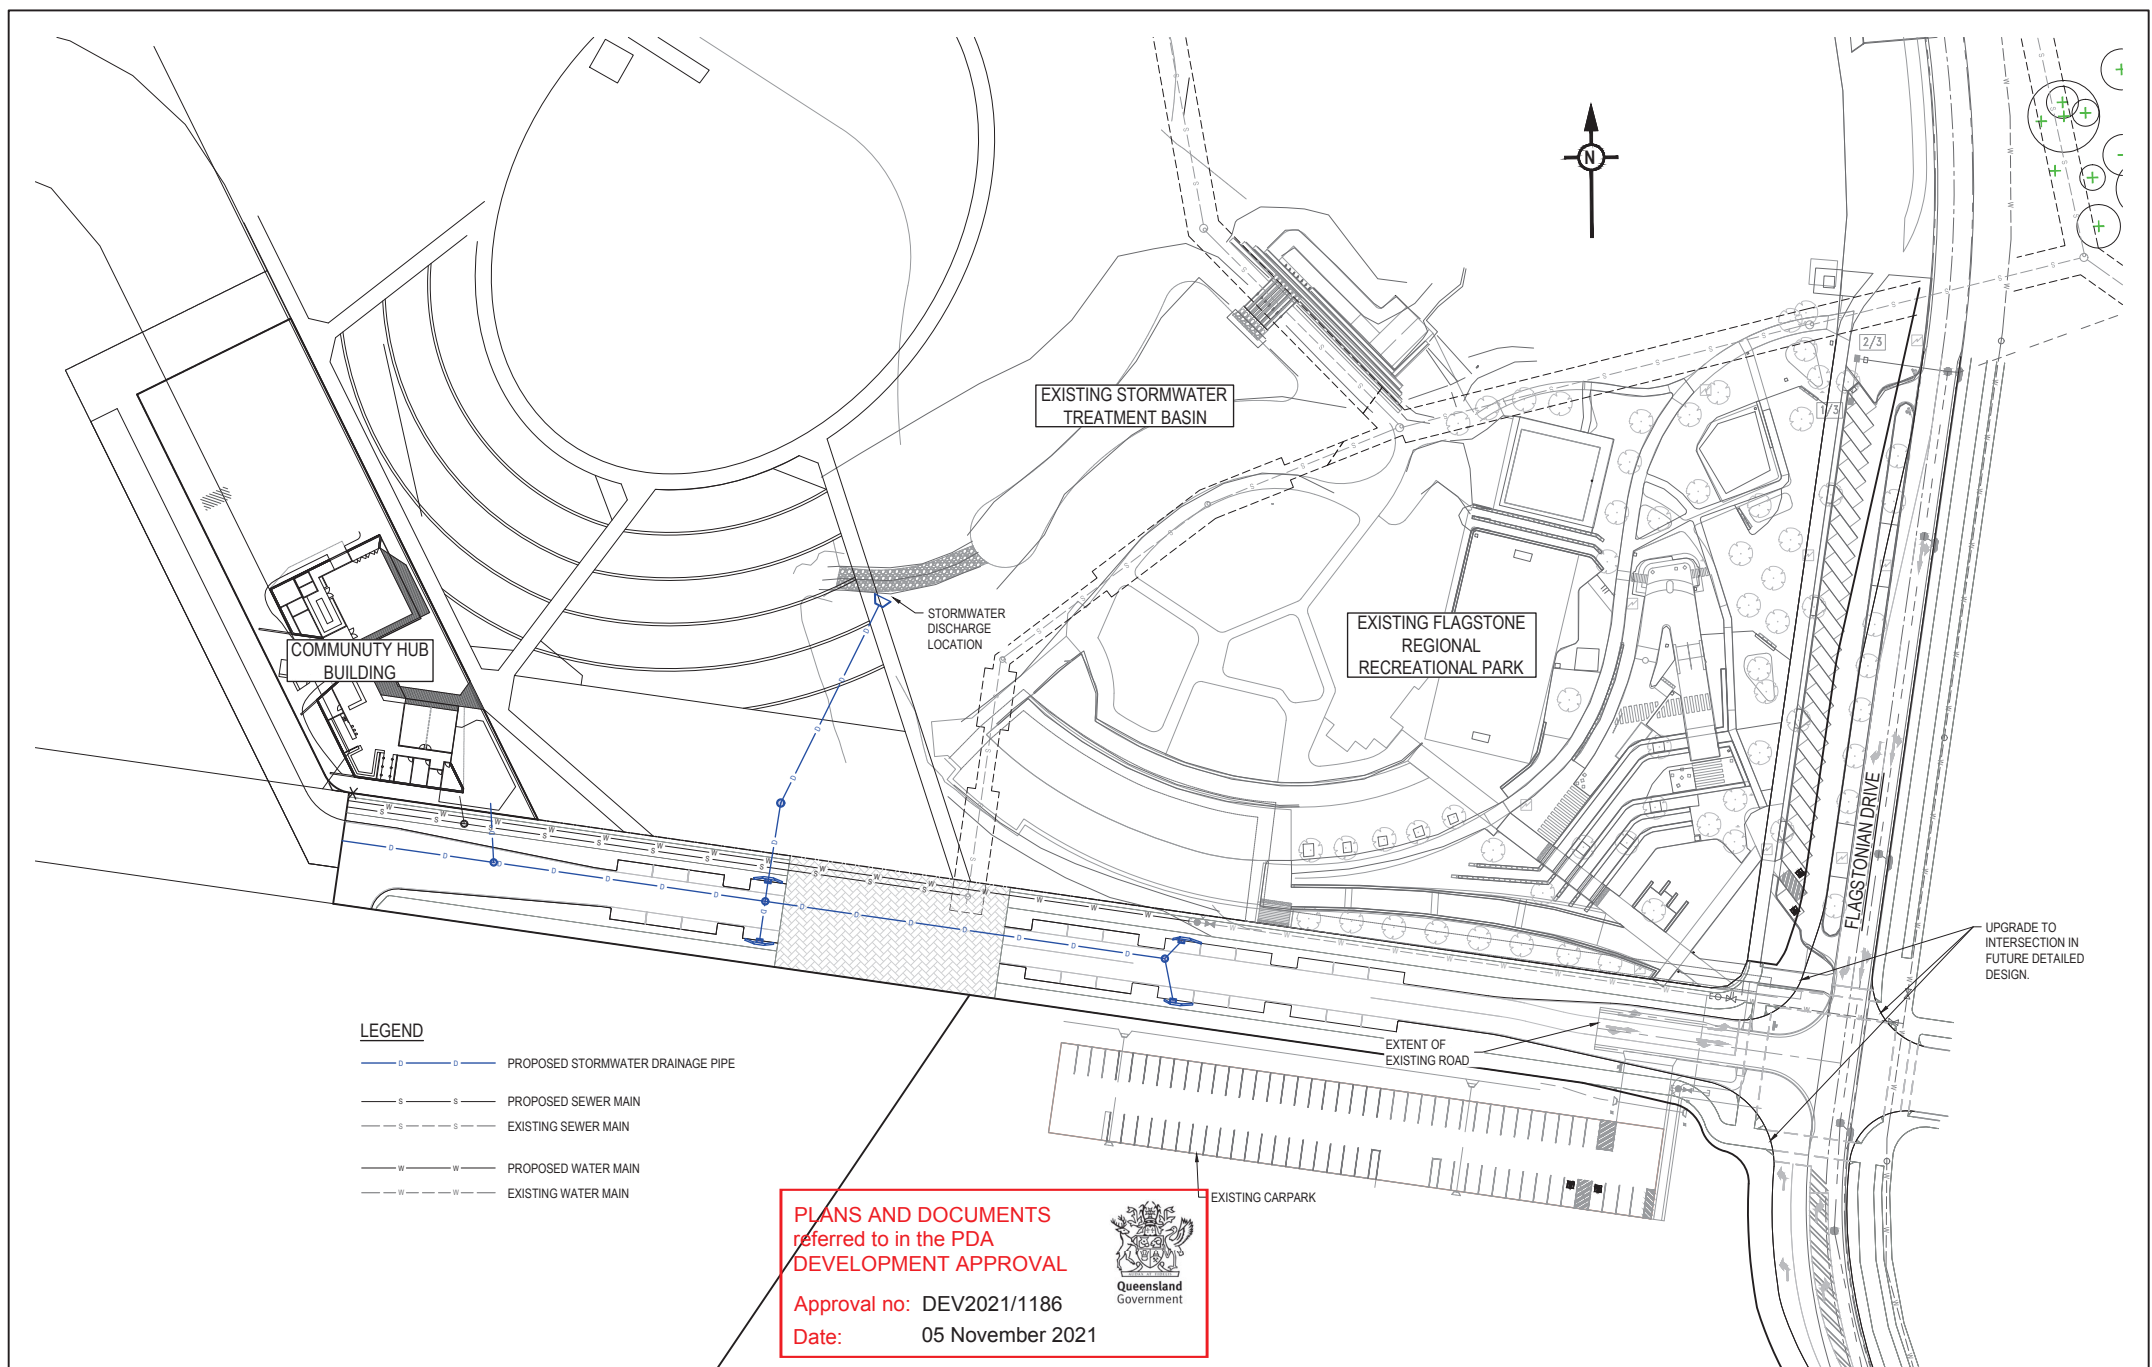

REV	DATE	DESIGN	DRAWN	REVISION DETAILS	DRAWN	STATUS	CLIENT	PROJECT NAME	DRAWING TITLE
1	25.06.21	TR	TR				PEET FLAGSTONE CITY PTY LTD	FLAGSTONE COMMUNITY HUB	ROADWORKS AND DRAINAGE CONCEPT LAYOUT
2									
3									
4									
5									
6									
7									
8									
9									
10									

CONCEPT NOT FOR CONSTRUCTION	FOR AND ON BEHALF OF PEAKURBAN PTY LTD	ENQUIRES@PEAKURBAN.COM.AU	SCALE 1:500 10 5 0 10 20 A1 1:1000	CLIENT PEET FLAGSTONE CITY PTY LTD	PROJECT NAME FLAGSTONE COMMUNITY HUB	DRAWING TITLE ROADWORKS AND DRAINAGE CONCEPT LAYOUT
DESIGN APPROVED				ASSOCIATED CONSULTANT		

PROJECT No. 21-0008	DRAWING No. P101	REVISION 1
------------------------	---------------------	---------------

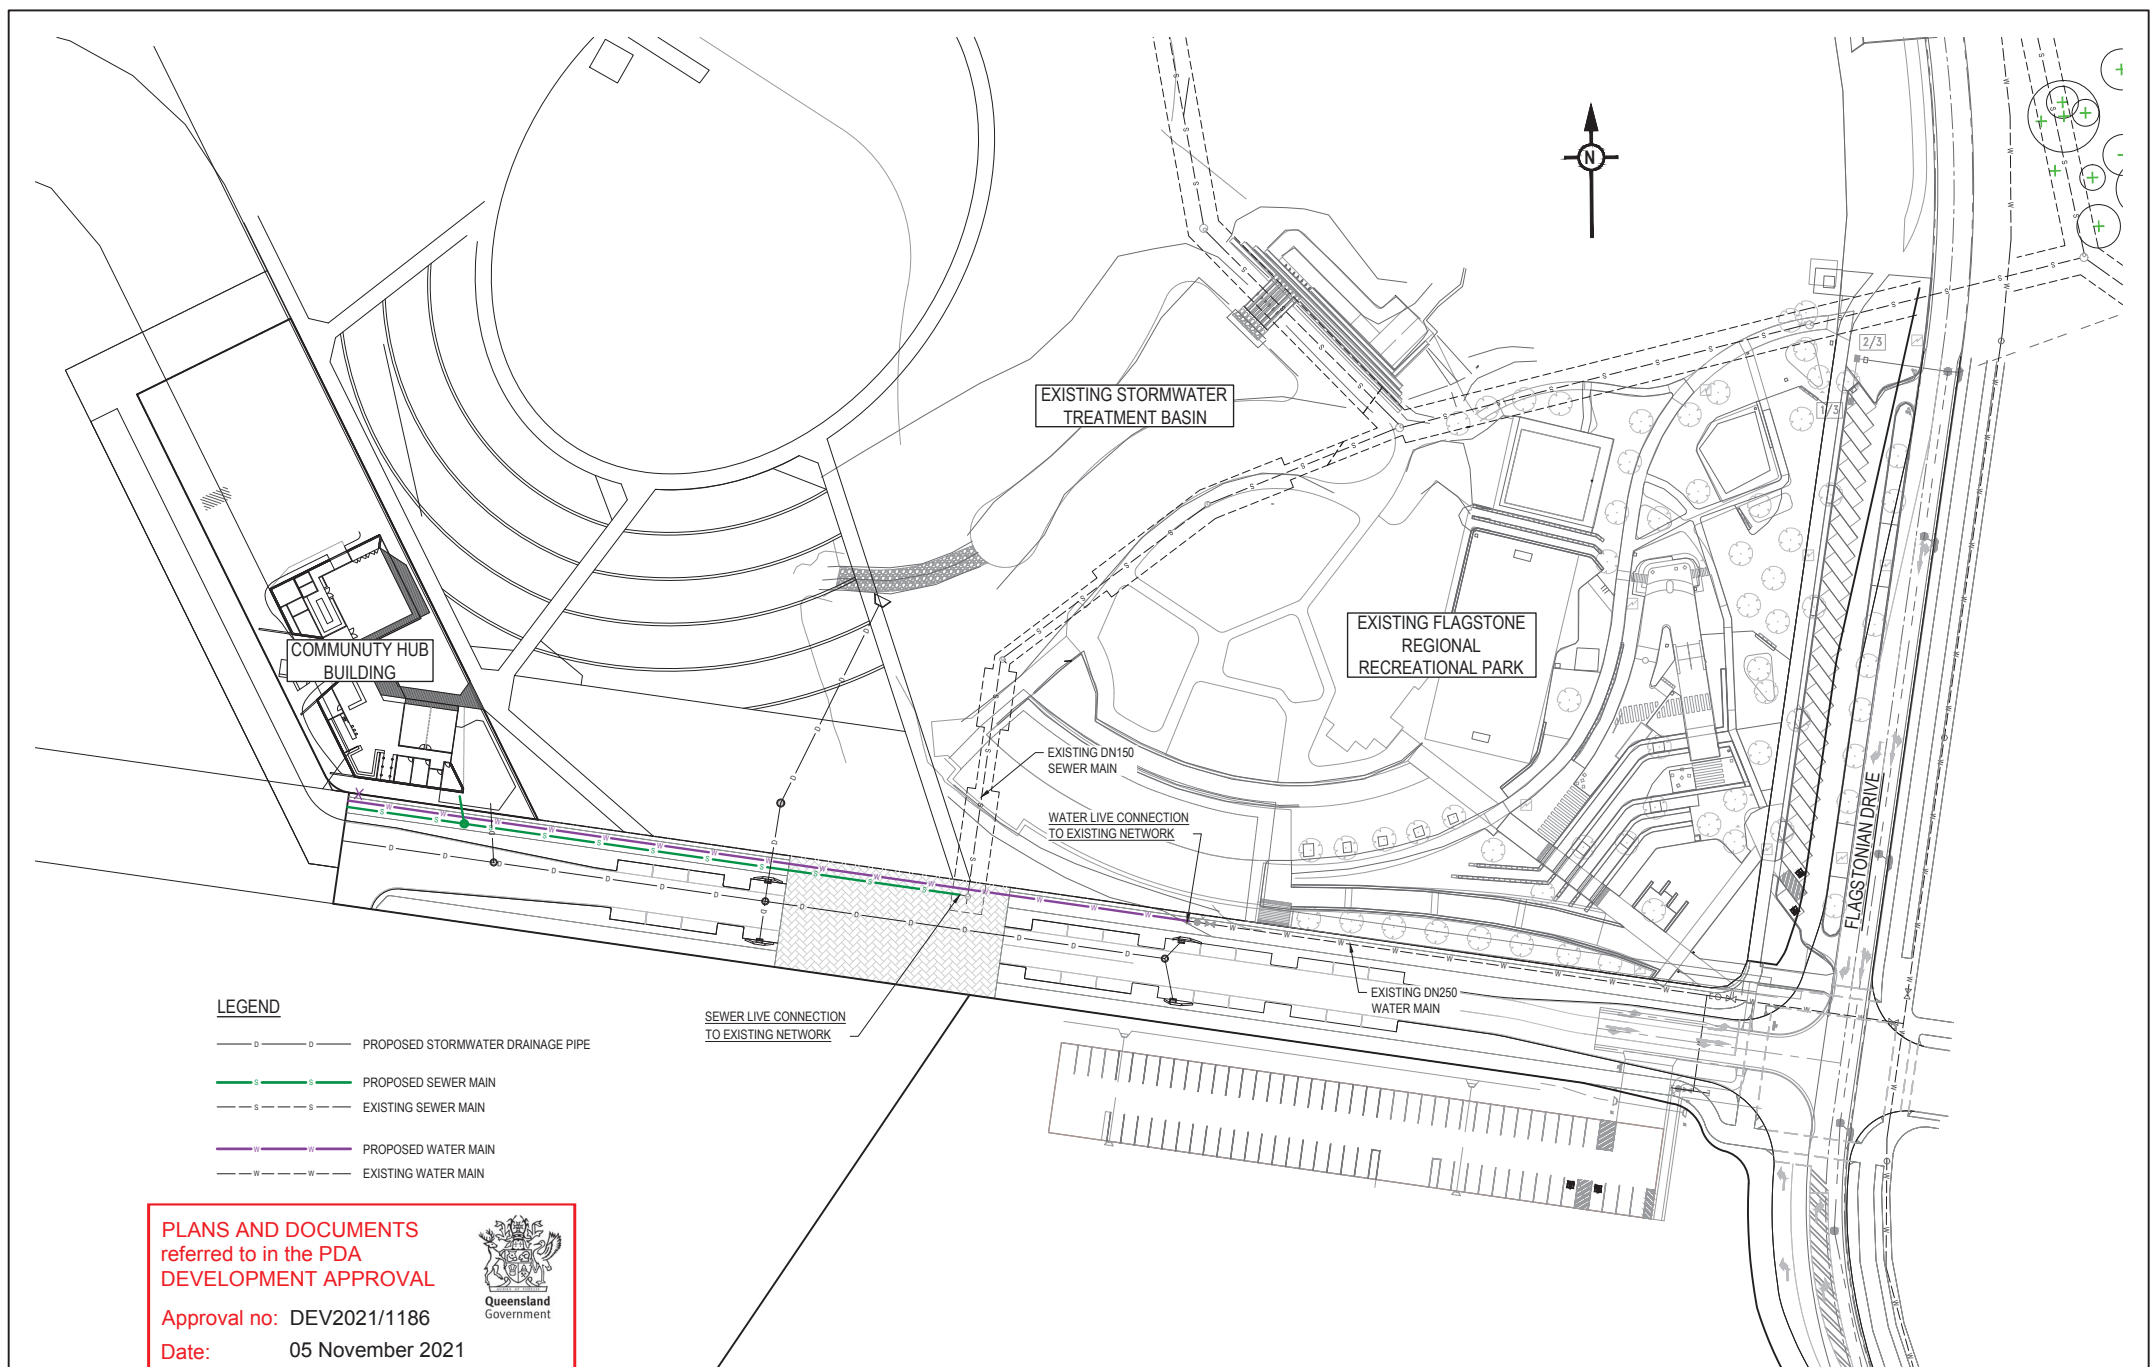

REV	DATE	DESIGN	DRAWN	REVISION DETAILS	DRAWN	STATUS	CLIENT	PROJECT NAME	DRAWING TITLE
1	25.06.21	TR	TR				PEET FLAGSTONE CITY PTY LTD	FLAGSTONE COMMUNITY HUB	WATER AND SEWERAGE CONCEPT LAYOUT
2									
3									
4									
5									
6									
7									
8									
9									
10									

CONCEPT - NOT FOR CONSTRUCTION

DESIGN APPROVED

FOR AND ON BEHALF OF PEAKURBAN PTY LTD

PEAKURBAN
Achieve more.

ENQUIRIES@PEAKURBAN.COM.AU

SCALE

1:500 10 5 0 10 20 A1

1:1000

ASSOCIATED CONSULTANT

PROJECT No. 21-0008

DRAWING No. P101

REVISION 1