


Not part of approval
refer updated
drawings under
DEV2012/393/6




AMENDED IN RED


By: E Joseph
Date: 05-Nov-2021

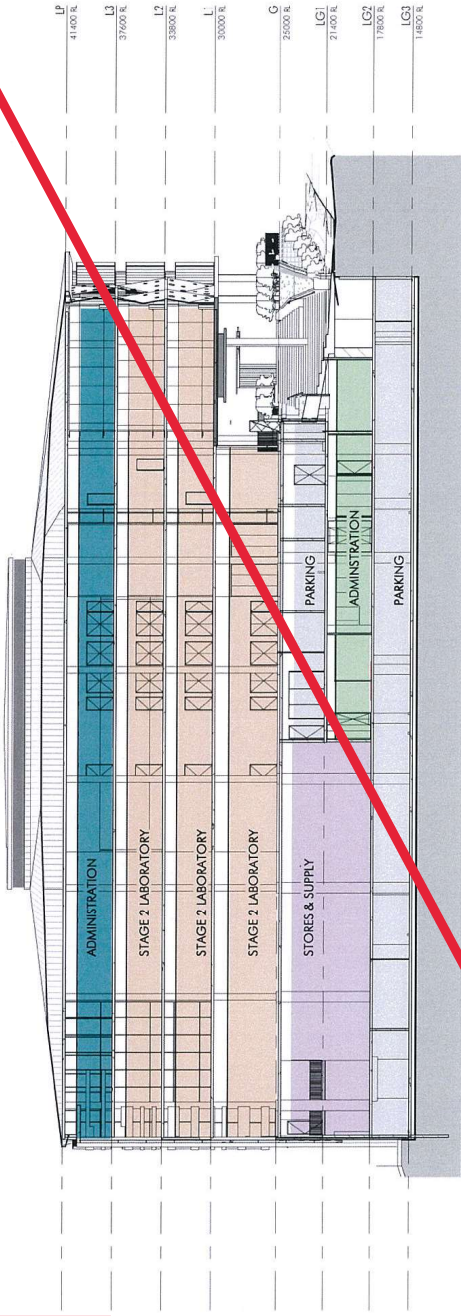

1 SECTION AA
1:400

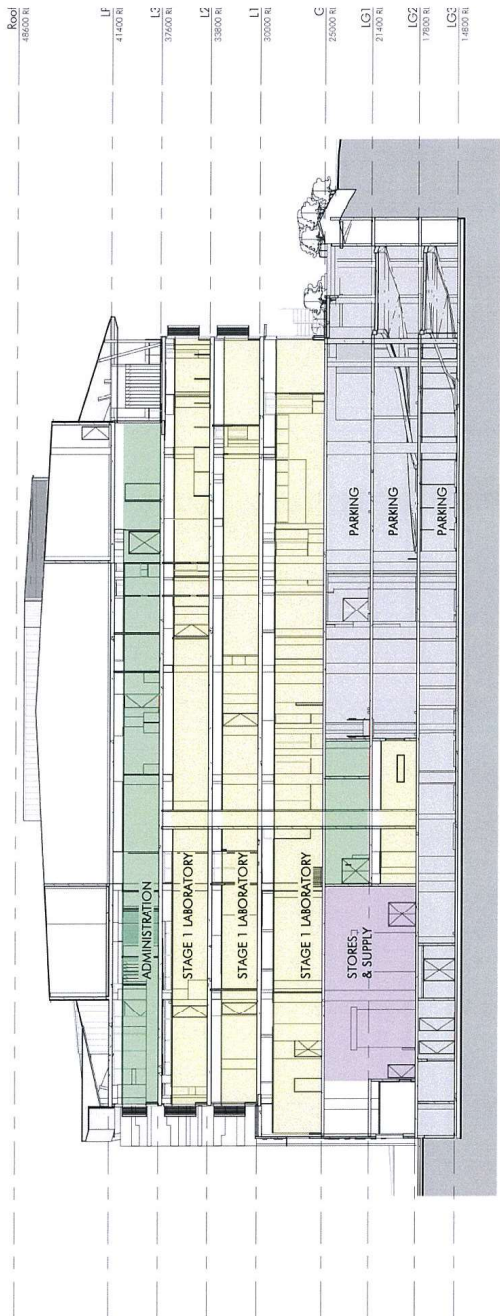


2 SECTION BB
1:400

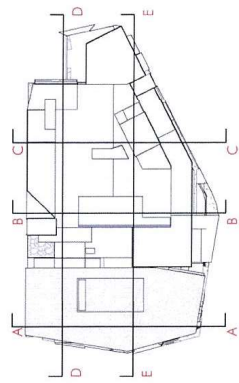


KEYPLAN

PLANS AND DOCUMENTS
referred to in the PDA APPROVAL
- 4 APR 2014
MEDQ

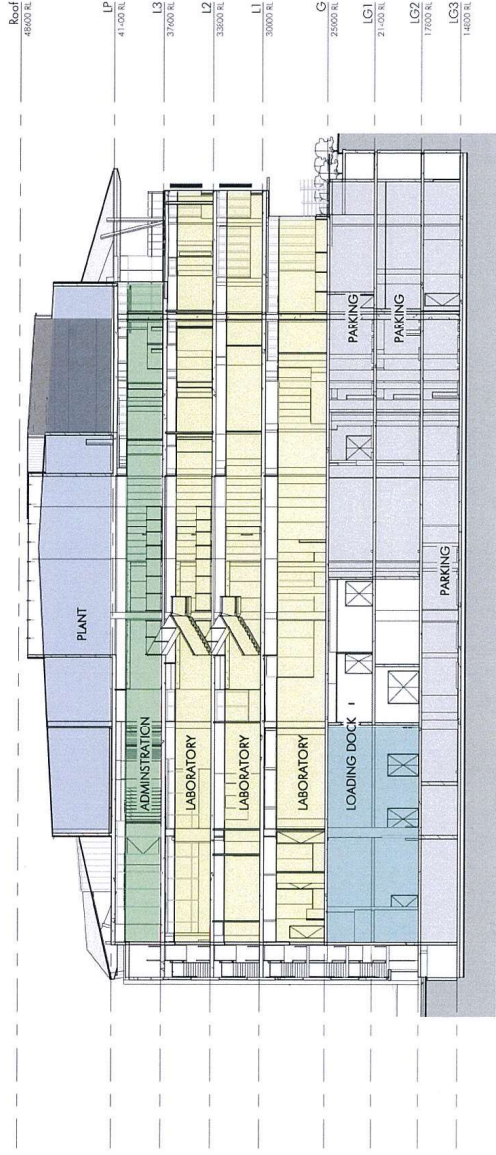


1 SECTION CC

1:400

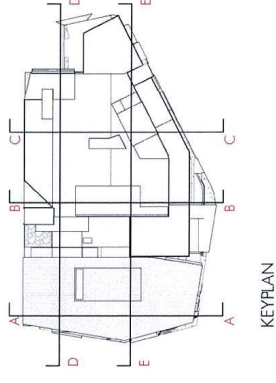

KEYPLAN

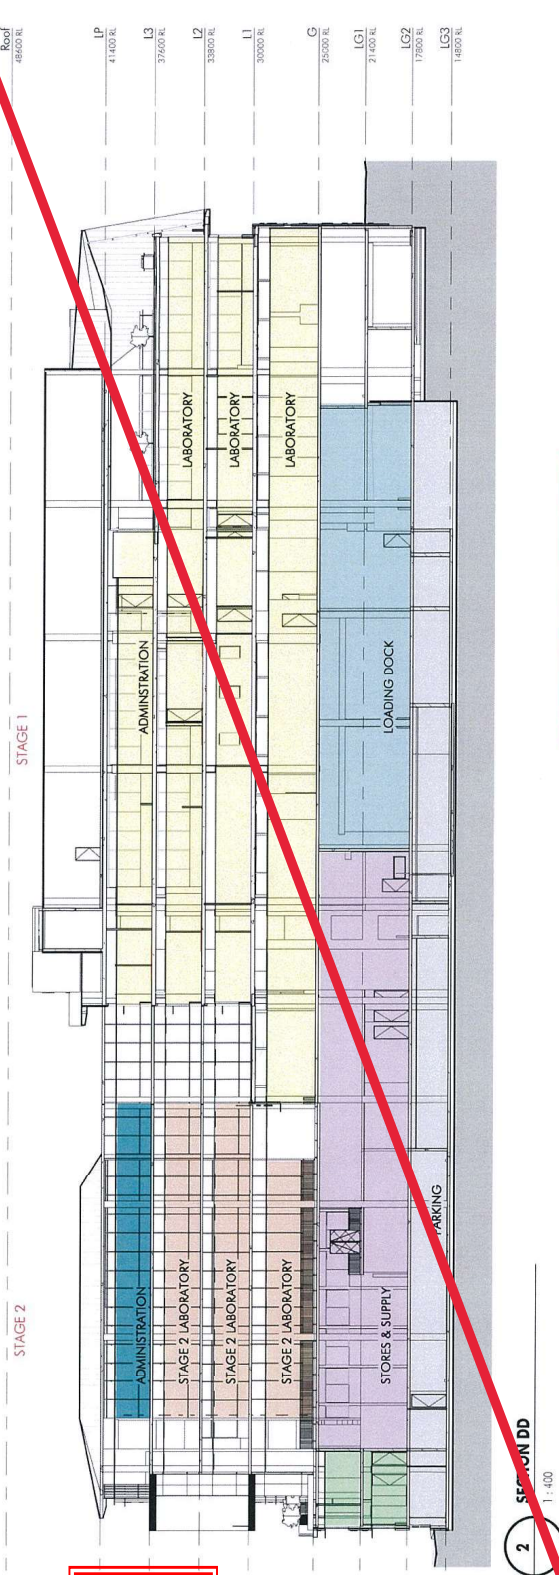

2 SECTION DD

1:400



AMENDED IN RED

By: E Joseph
Date: 05-Nov-2021

Not part of approval
refer updated
drawings under
DEV2012/393/6

PLANS AND DOCUMENTS
referred to in the PDA APPROVAL

4 APR 2014

MEDQ

SECTIONS SHEET 2

3232_DAO62 D
10th December 2013

PROPOSED COMMERCIAL DEVELOPMENT | LOT 5, HURWORTH STREET, BOWEN HILLS