

SONIC HEALTHCARE LIMITED

SULLIVAN NICOLIADES BOWEN HILLS HEADQUARTERS - STAGE 2

PLANS AND DOCUMENTS
referred to in the PDA
DEVELOPMENT APPROVAL

Approval no: DEV2012/393/6

Date: 05-Nov-2021



LANDSCAPE
DESIGN REPORT

05/10/2021
RPSLA-149484-LDR [B]

REVISION					
	[B]		05/10/2021		
	[A]	DATE	11/06/2021	PREPARED BY	
				RW/VZ	AG
				NF/RW	DC
				APPROVED BY	

Document reference: RPSLA-I49484-LDR

Prepared for:

Sonic Healthcare Limited

Site Location:

Sullivan Nicolaides Pathology - Bowen Hills Headquarters

24 Markwell Street
Bowen Hills
QLD 4006 Australia

Prepared by:

RPS Australia East

Level 4 HQ South
520 Wickham Street
Fortitude Valley
QLD 4006 Australia

© RPS 2019

The information contained in this document produced by RPS is solely for the use of [Sullivan Nicolaides Pathology] for the purpose for which it has been prepared and RPS undertakes no duty to or accepts any responsibility to any third party who may rely upon this document.

All rights reserved. No section or element of this document may be removed from this document, reproduced, electronically stored or transmitted in any form without the written permission of RPS.

CONTENTS

1.0 LANDSCAPE CONCEPTS

1.1 Stage 2 planting5

2.0 DETAILED CONCEPTS

2.1 Detailed concepts - Ground Level & Level 01.....9

2.1 Detailed concepts - Ground Level.....10

2.1 Detailed concepts - Level 03.....11

2.2 Detailed concepts - sections.....11

3.0 EXTENT OF PLANTING

3.1 Extent of site planting stage 1&2.....13

4.0 MATERIALS & PLANTING

4.1 Materias & planting palettes.....15



1.0 LANDSCAPE CONCEPTS


1.1 STAGE 2 PLANTING - GROUND LEVEL



- legend
- ① Cascading planters
 - ② Street trees
 - ③ Balcony courtyard planting
 - ④ Entry planting

1:200@A1 / 1:400@A3

1.1 STAGE 2 PLANTING - LEVEL 01

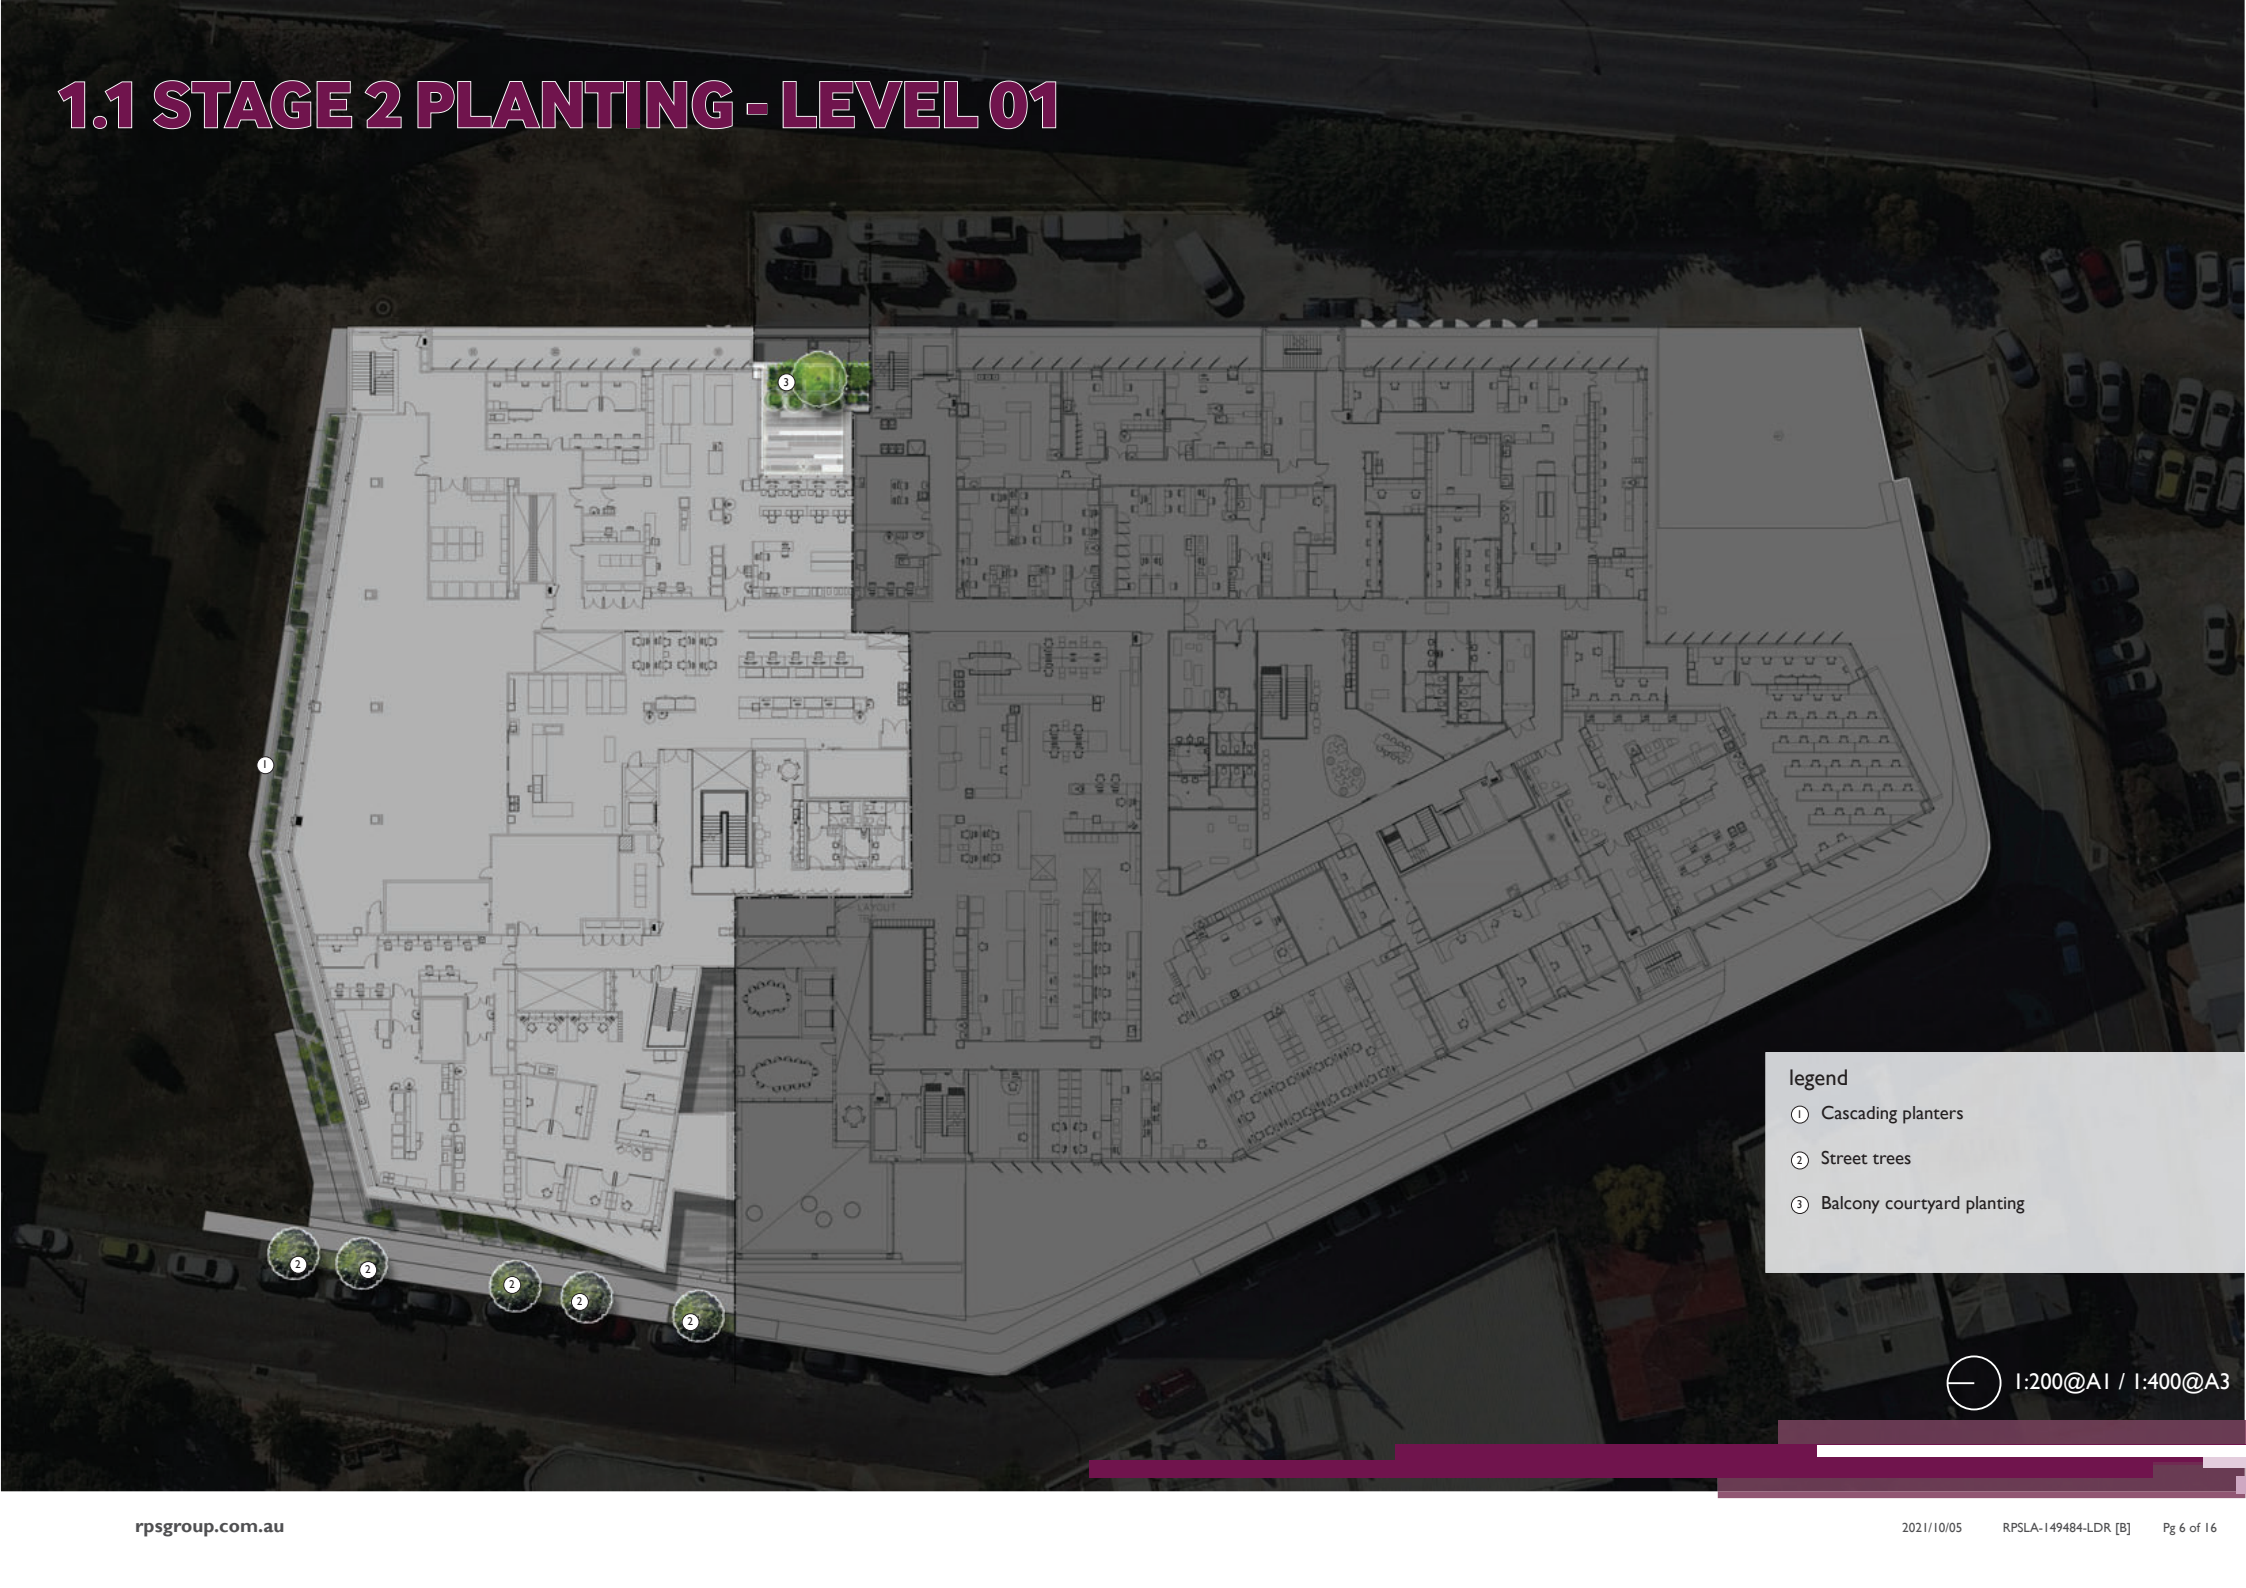

- legend
- ① Cascading planters
 - ② Street trees
 - ③ Balcony courtyard planting

— 1:200@A1 / 1:400@A3

1.1 STAGE 2 PLANTING - LEVEL 03




- legend
- ① Cascading planters
 - ② Street trees
 - ③ Balcony courtyard planting


1:200@A1 / 1:400@A3

2.0 DETAILED CONCEPTS

2.1 DETAILED CONCEPTS - GROUND LEVEL & LEVEL 01

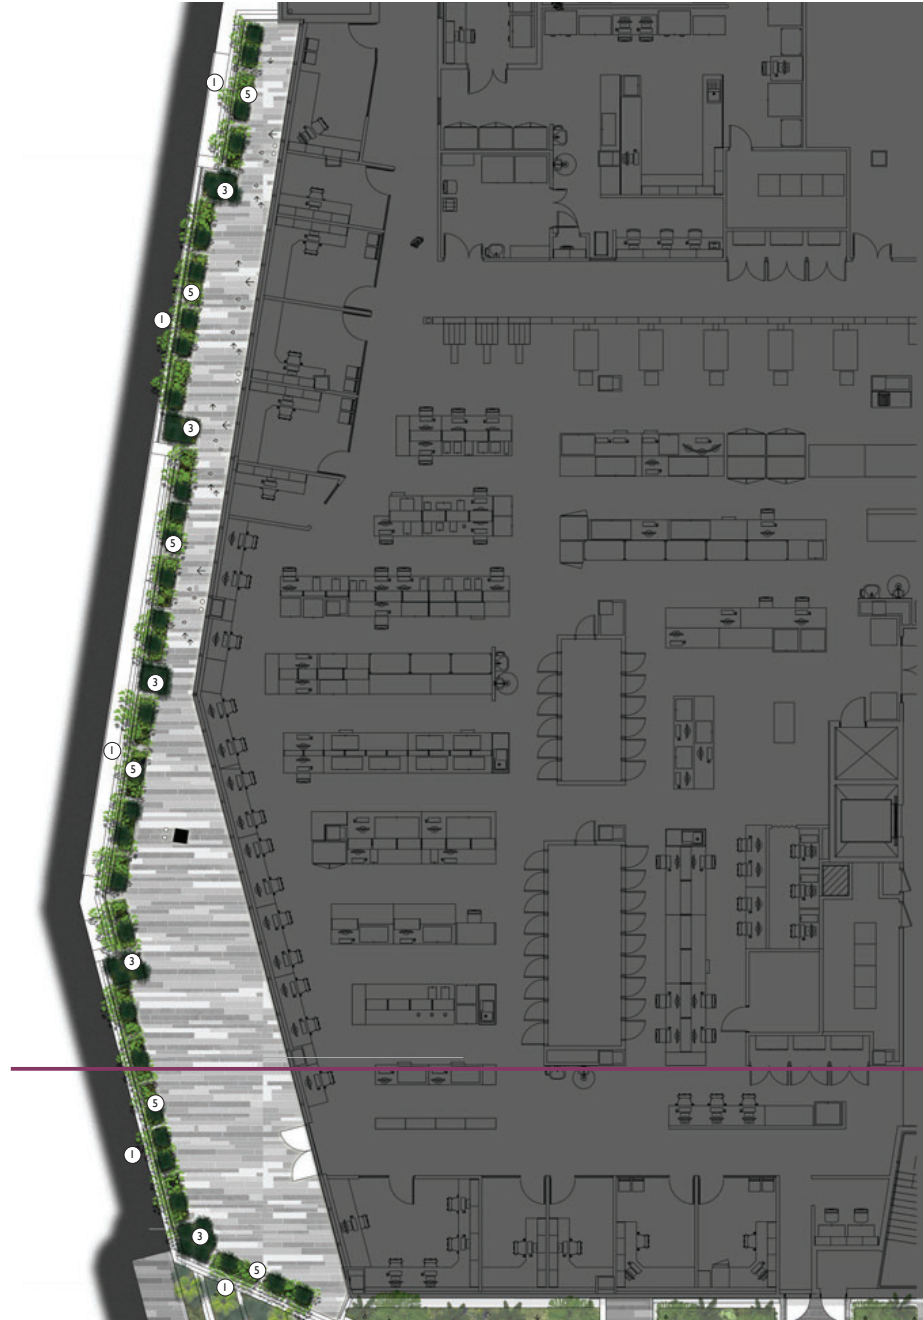

Detailed Planting 01 - Ground Level
1:100@A1 / 1:200@A3
rpsgroup.com.au

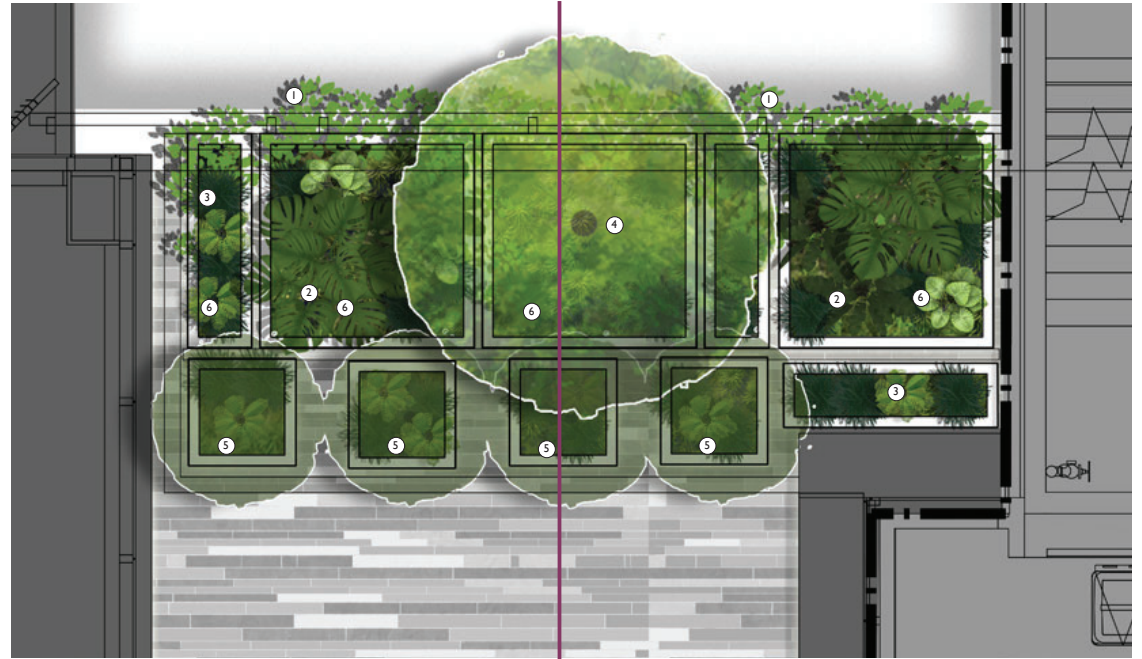


Detailed Planting 02 - Level 01
1:25@A1 / 1:50@A3

PLANTING CONCEPTS

legend

- ① Cascading planting
- ② Upright planting
- ③ Shrubs
- ④ Trees
- ⑤ Freestanding planting box
- ⑥ Planting trough


2.1 DETAILED CONCEPTS - GROUND LEVEL

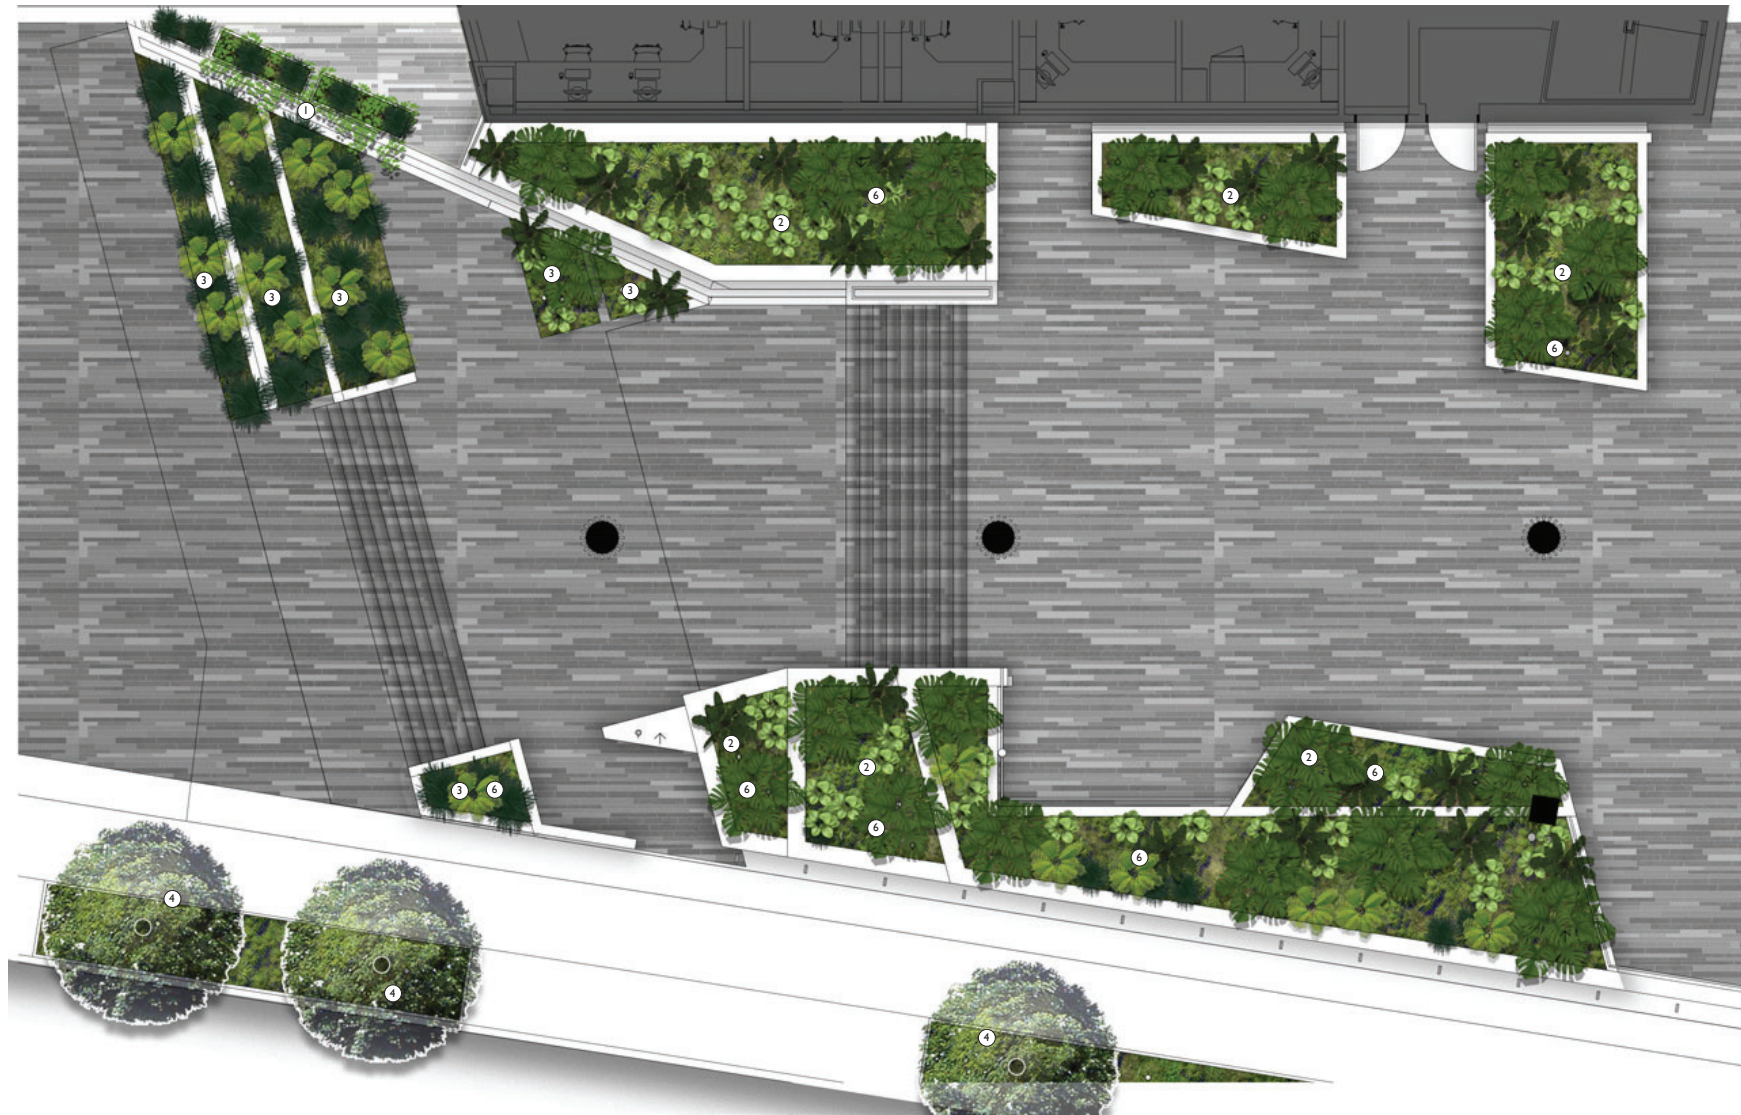

Detailed Planting 03 - Ground Level
1:50 @ A1/ 1:100 @ A3

2.1 DETAILED CONCEPTS - LEVEL 03

2.2 DETAILED CONCEPTS - SECTIONS

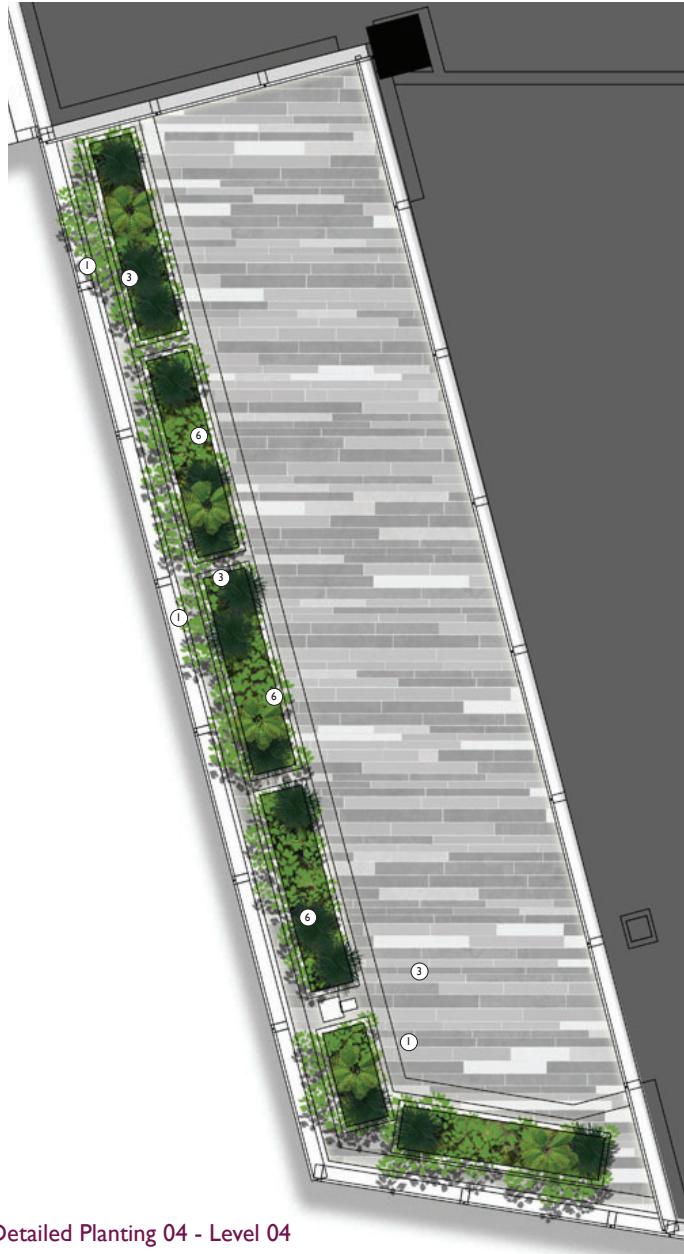


Detailed Planting 04 - Level 04
1:50@A1 / 1:100@A3

rpsgroup.com.au

PLANTING CONCEPTS

legend

- ① Cascading planting
- ② Upright planting
- ③ Shrubs
- ④ Trees
- ⑤ Freestanding planting box
- ⑥ Planting trough

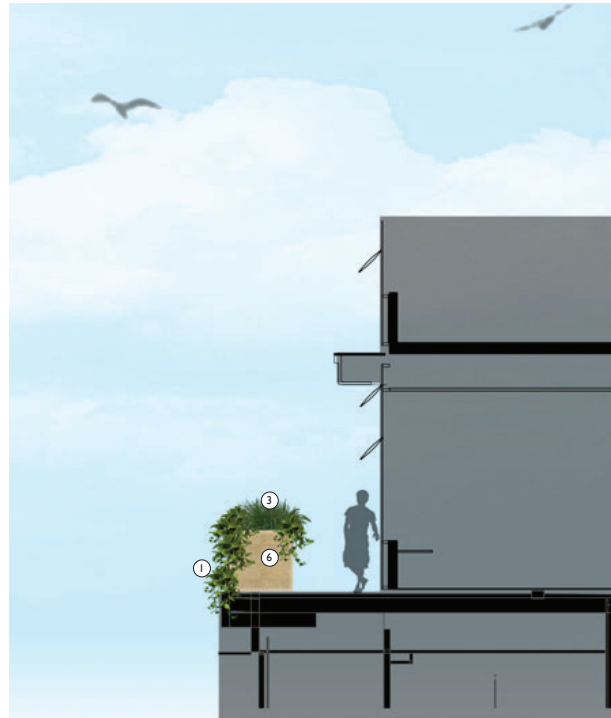

Section 01 - Ground Level
1:50@A1 / 1:100@A3



Section 02 - Level 01
1:50@A1 / 1:100@A3


3.0 EXTENT OF PLANTING

3.1 EXTENT OF SITE PLANTING COMPARED TO PREVIOUS APPROVAL



Existing DA combined stage 1 and 2 planting

Total planting area of 284m²

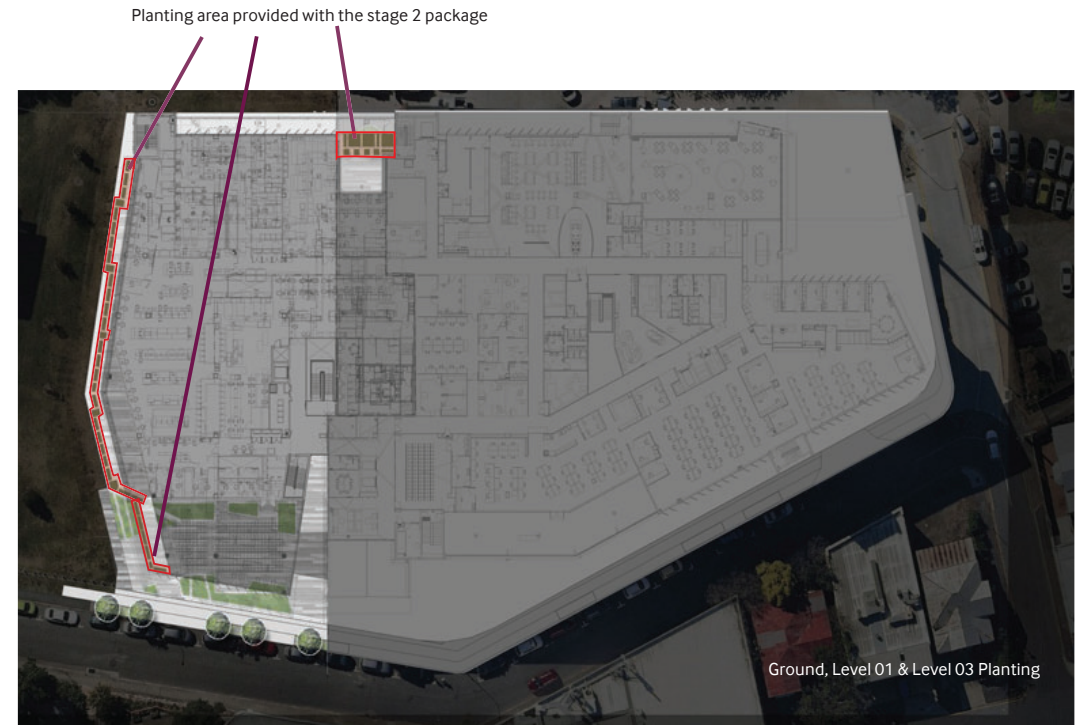

New proposed combined stage 1 and 2 planting

Total planting area of 328m²

4.0 MATERIALS & PLANTING

4.1 MATERIALS & PLANTING PALETTES

planting palette

Groundcovers



Asplenium australasicum



Blechnum indicum



Dianella caerulea



Cissus antarctica



Piper novae 'hollandiae'



Pyrostegia venusta

Trees



Agathis robusta



Waterhousea floribunda

Accent



Bromeliad sp.



Philodendron 'Congo'



Monstera deliciosa

materials

