


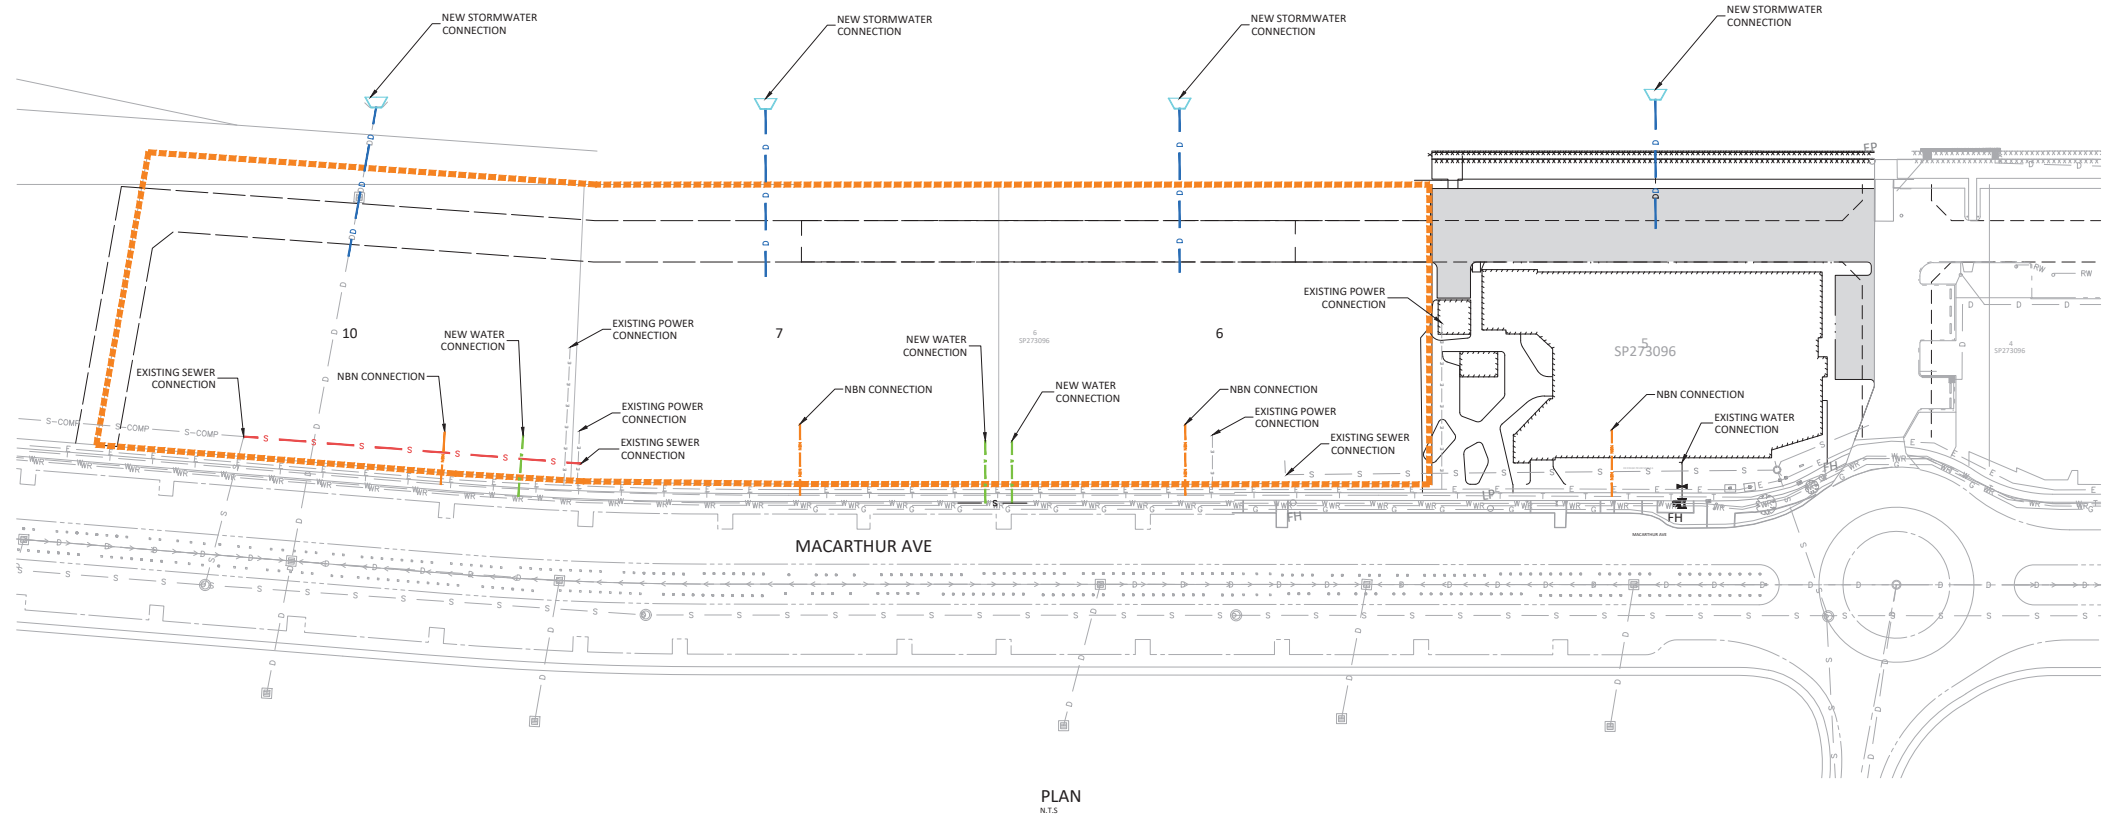

THIS DRAWING IS BEST VIEWED IN COLOUR AND ON AN ELECTRONIC DEVICE

PLANS AND DOCUMENTS referred to in the PDA DEVELOPMENT APPROVAL

Approval no: DEV2021/1201

Date: 8/11/2021



PROJECT NORTH

DIMENSIONS IN METRES EXCEPT WHERE SHOWN OTHERWISE. CULVERT AND PIPE SIZES IN MILLIMETRES

SCALES: 0 1.0 2.0 3.0 4.0 5.0m UNREduced / REDUCED 1:1000 / 1:200

A1 UNREduced
A3 REDUCED

INFORMATION

SCAN QR CODE TO CONFIRM CURRENT DRAWING REVISION http://docs.bornhorstward.com.au/revisions/		REV	DATE	DESCRIPTION	DWN	DES	CHK	APP	ASSOCIATED CONSULTANTS	APPROVED	CHECKED	 BORNHORST +WARD +61 (7) 3013 4699 www.bornhorstward.com.au	CLIENT GRAYSTONE PTY LTD	PROJECT GRAYSTONE BUILDING 5 NORTHSHORE	SUBJECT SERVICING LAYOUT	PROJECT No.	19381
		A	28.09.21	ISSUED FOR INFORMATION	ABU		NR	NR		 7729 RPEQ	N. Rogis					DRAWING No.	REVISION
										DATE 28.09.21	DATE 28.09.21					SK-C0010	A