



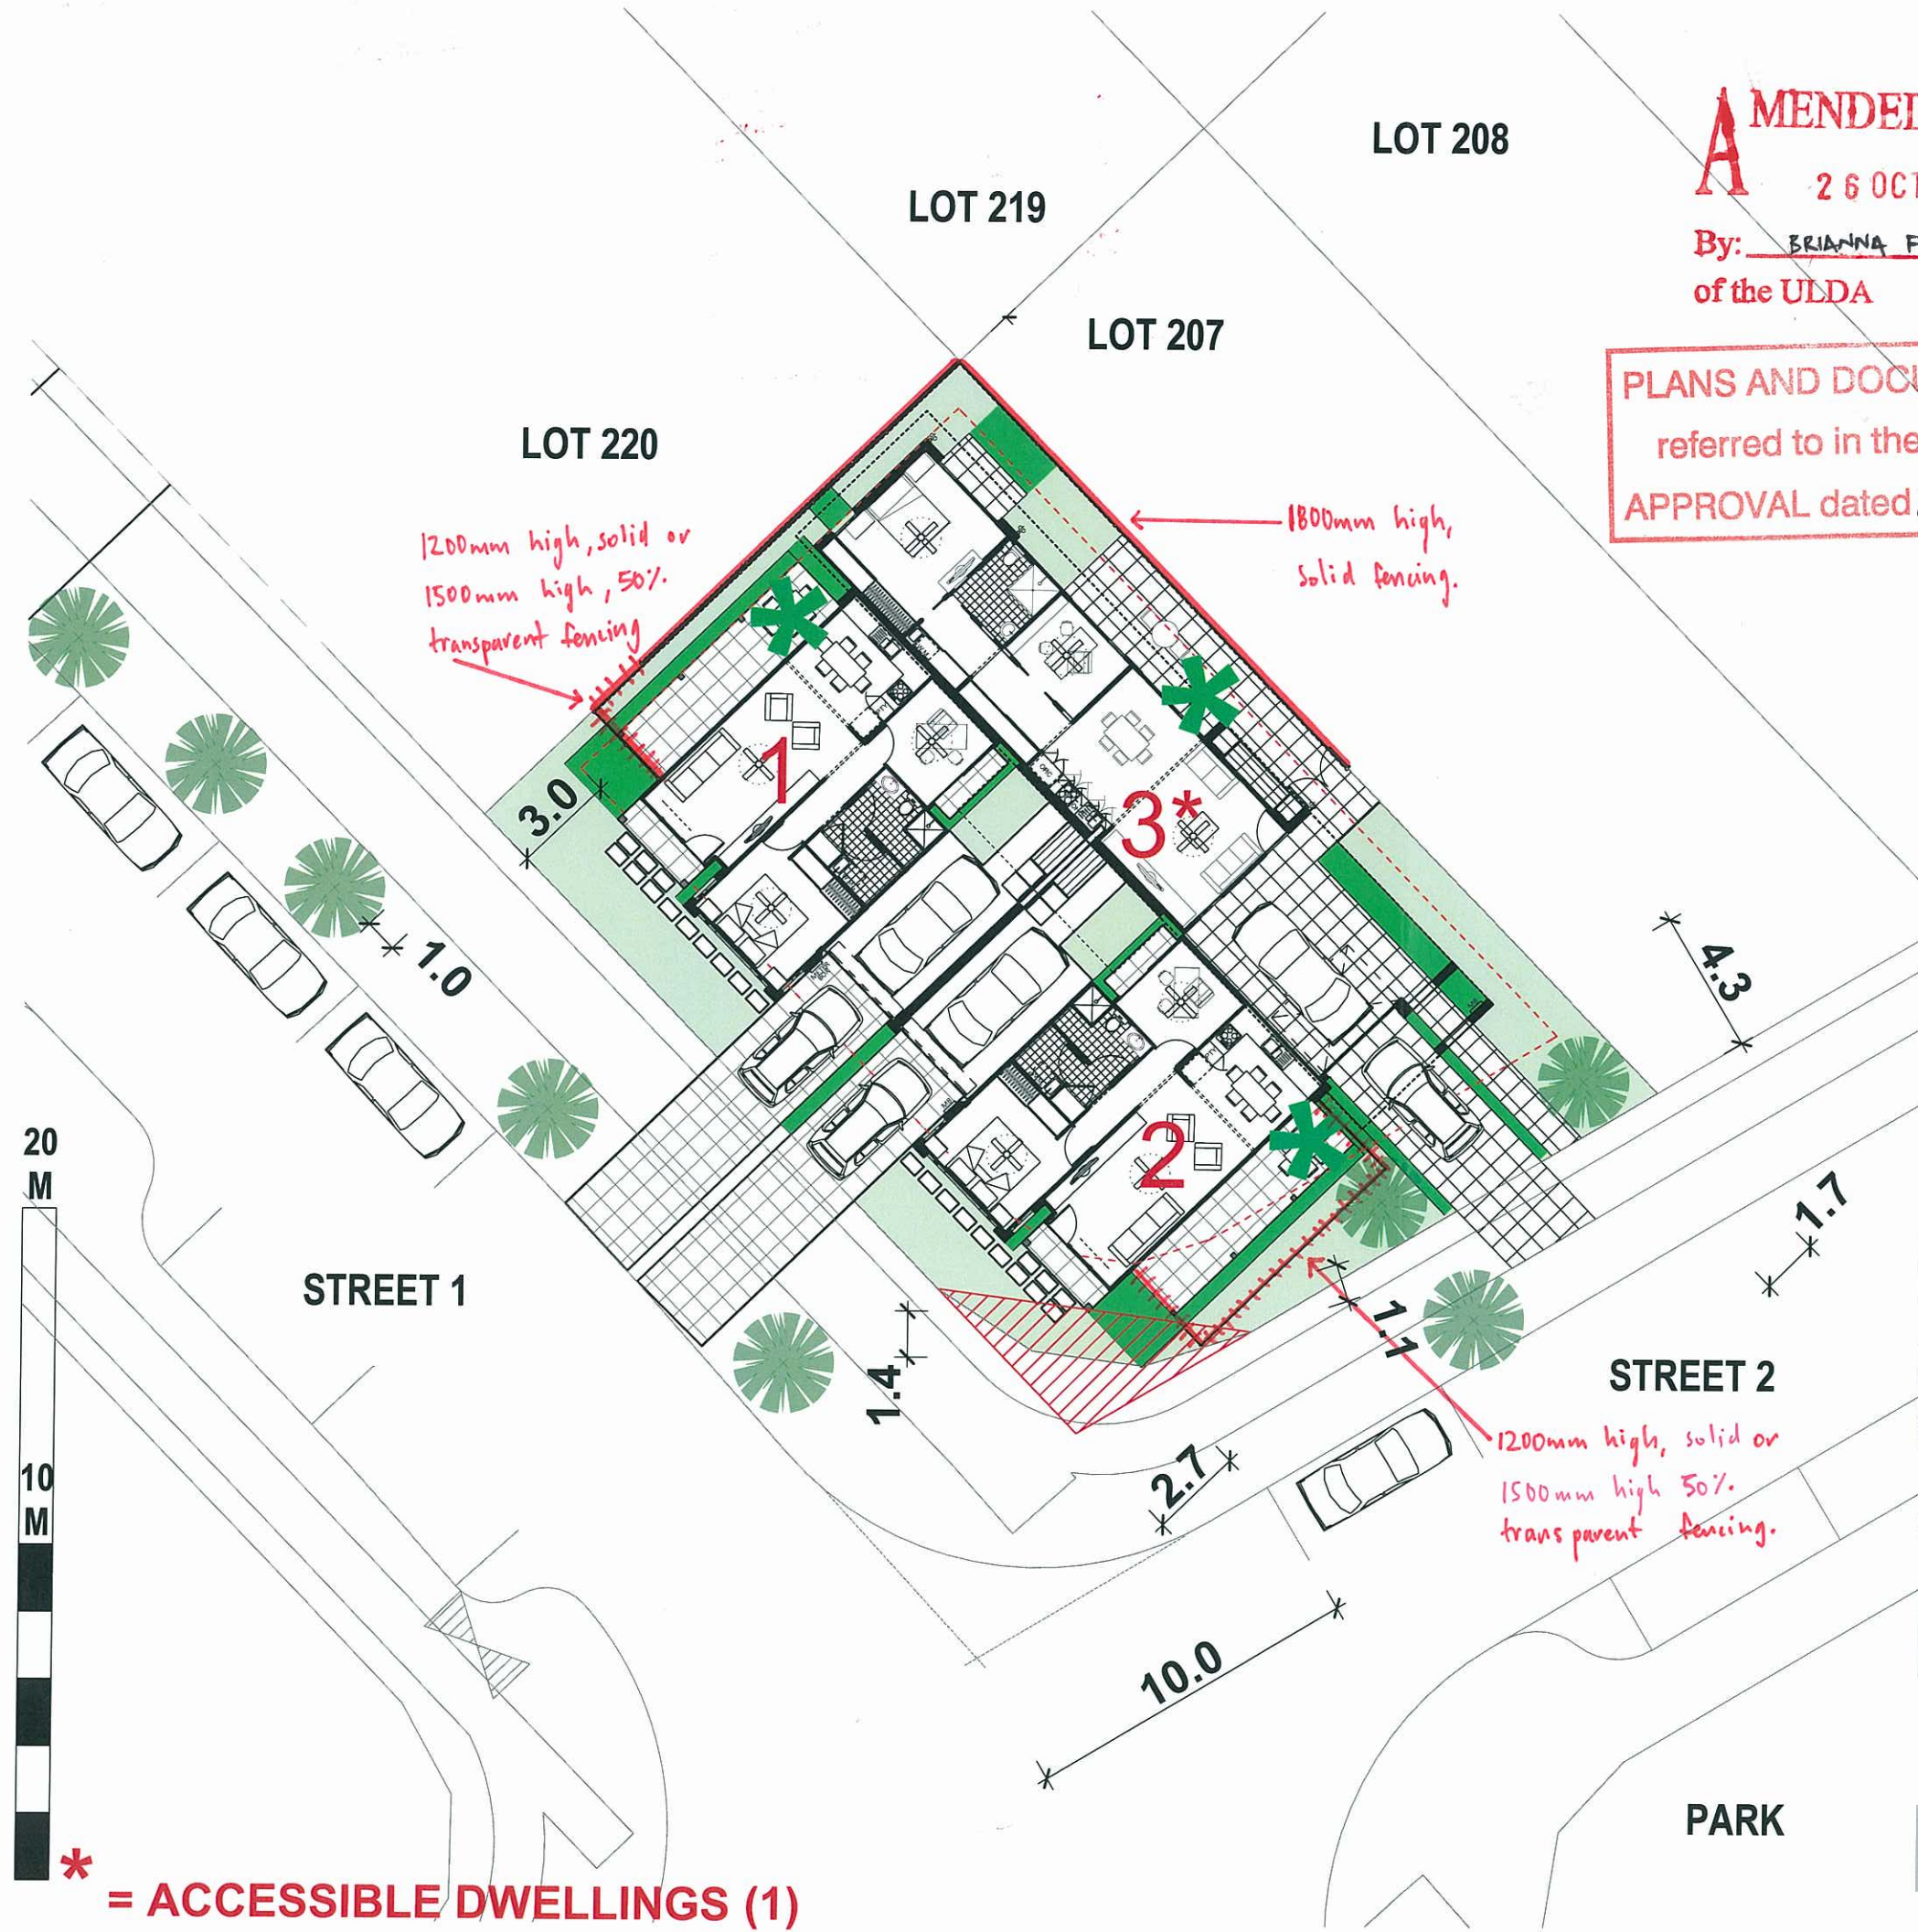

A **MENDED IN RED** **D**
 26 OCT 2012
 By: BRIANNA FIFFE (name)
 of the ULDA

PLANS AND DOCUMENTS
 referred to in the ULDA
 APPROVAL dated 30/10/2012

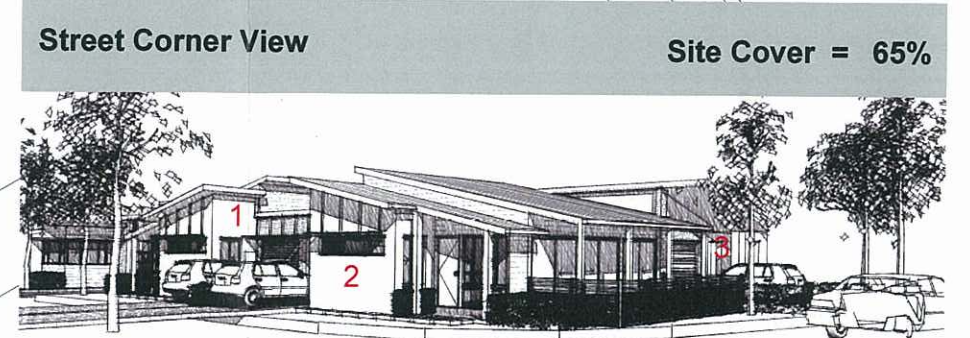


0206 Site Plans for Urban Land Development Authority

1:200/1:500@A3 ■ ULD039 DA
 17/10/12 ■ ISSUE G



GFA (1+2)=63m² GFA (3)=74m²

degenhart
 SHEDD


PLANS AND DOCUMENTS
referred to in the ULDA
APPROVAL dated 30/10/2012

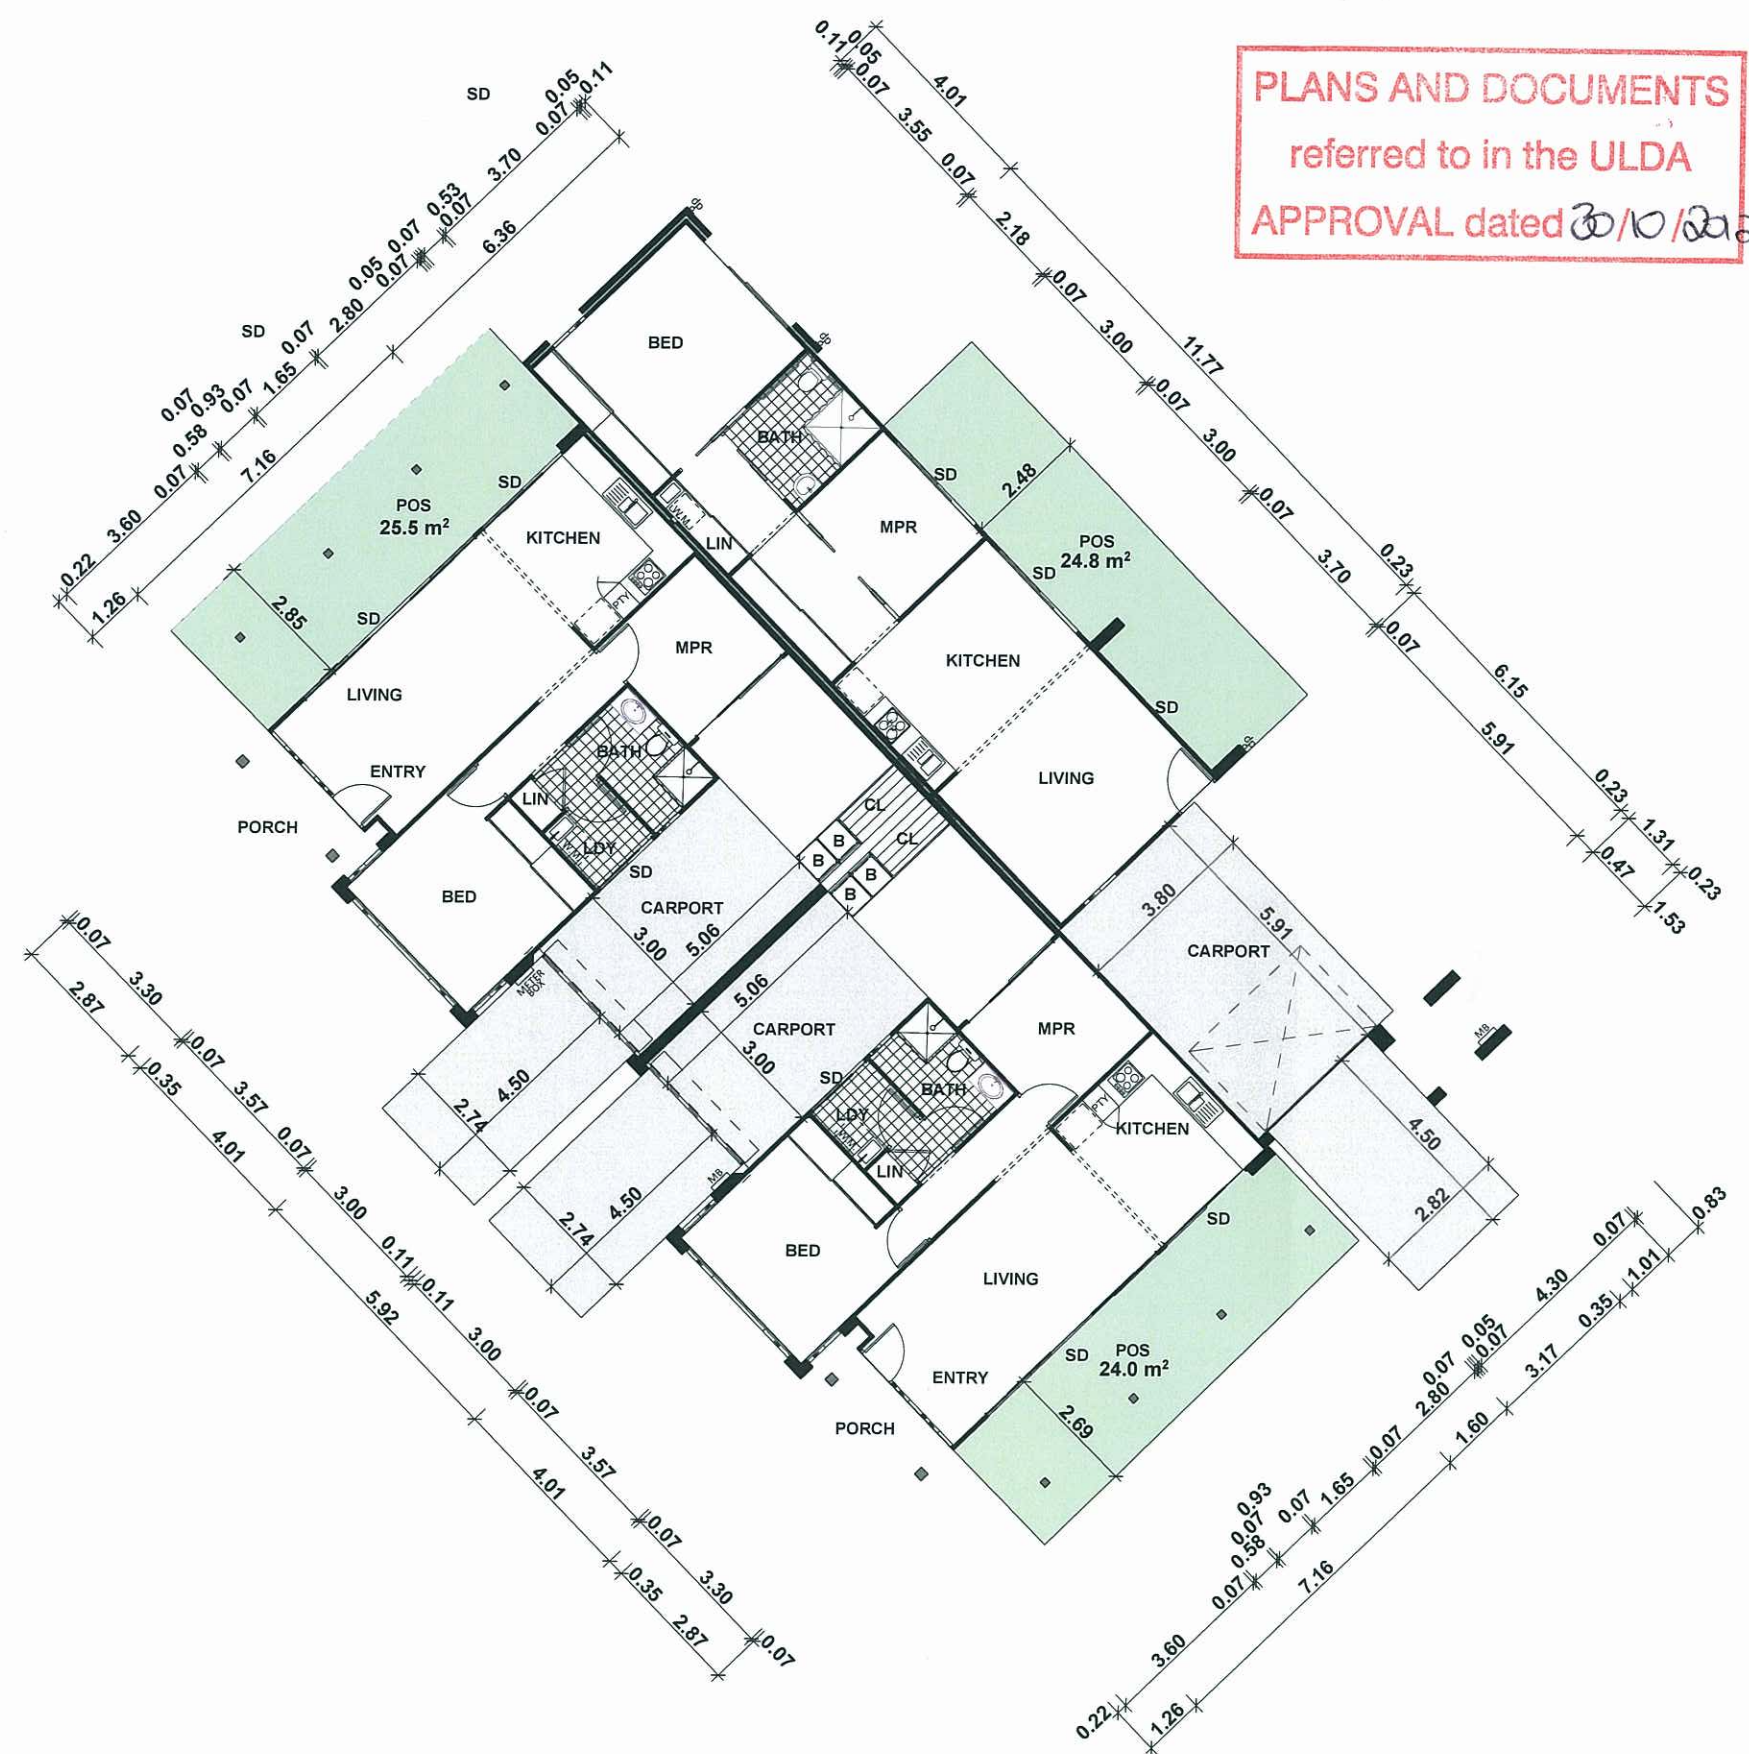

* = ACCESSIBLE DWELLINGS (1)

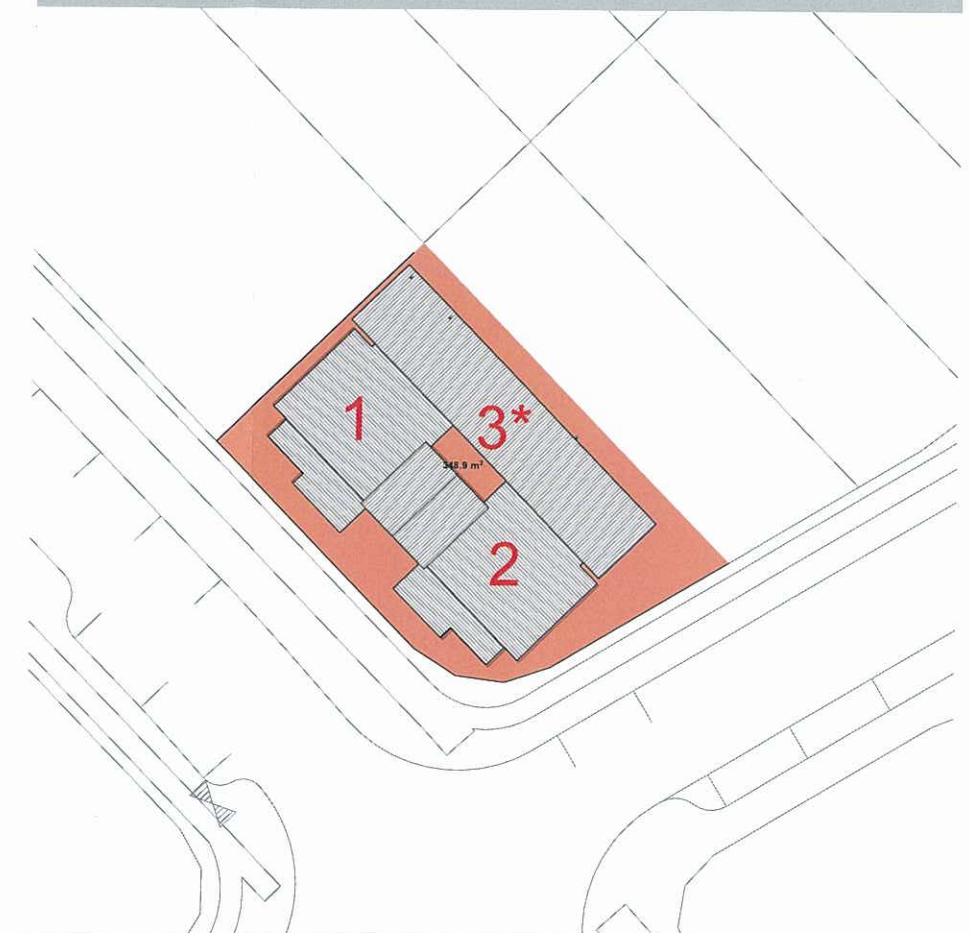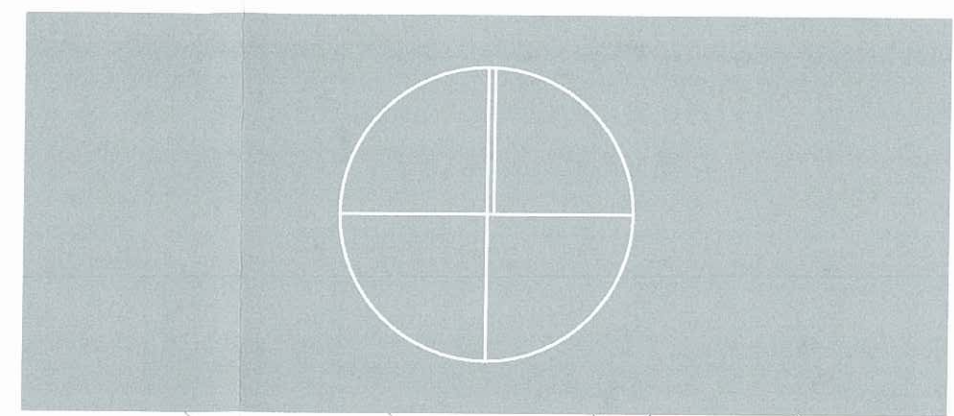


Street View Roof Plan (above)

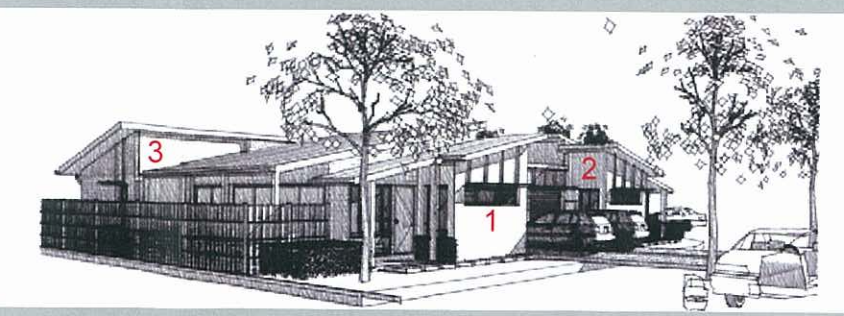

0206 Floor Plans *for* Urban Land Development Authority


1:150/1:500@A3 ■ ULD039 DA
17/10/12 ■ ISSUE G

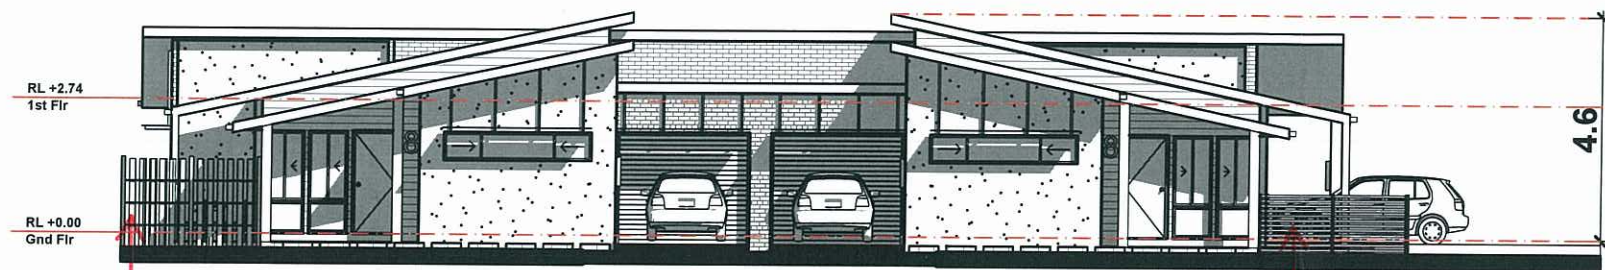


STREET ELEVATION 1 (southwest)

1800mm high,
solid fencing.

1200mm high, solid or
1500mm high 50%
transparent fencing.

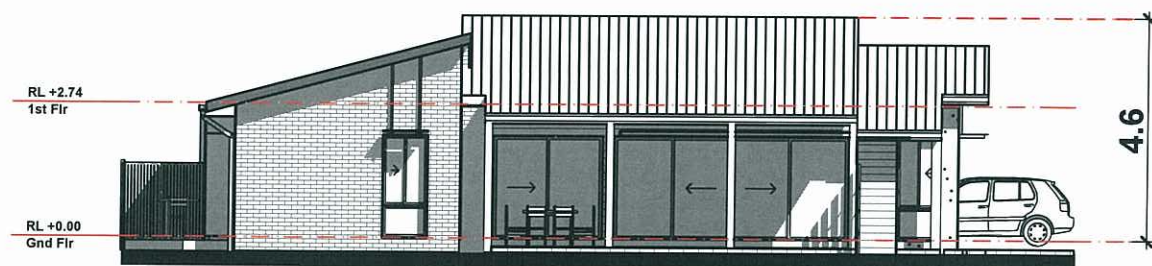

SIDE ELEVATION (northwest)

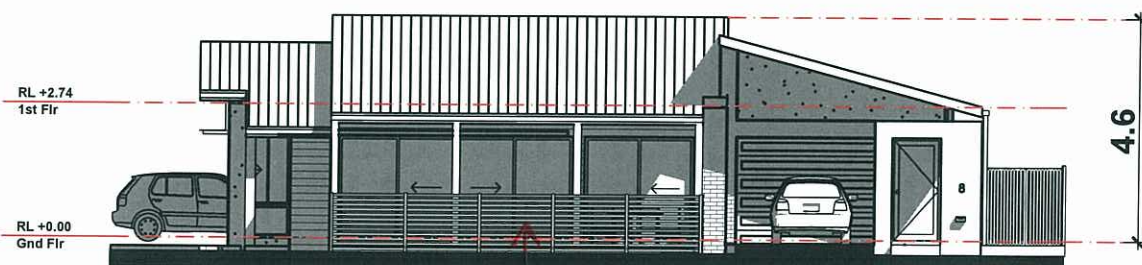

STREET ELEVATION 2 (southeast)

1200mm high, solid or
1500mm high, 50%
transparent fencing.





BACK ELEVATION (northeast)

1800mm high,
solid fencing

PLANS AND DOCUMENTS
referred to in the ULDA
APPROVAL dated 30/10/2012

AMENDED IN RED
26 OCT 2012

By: BRIANNA FYFFE (name)
of the ULDA

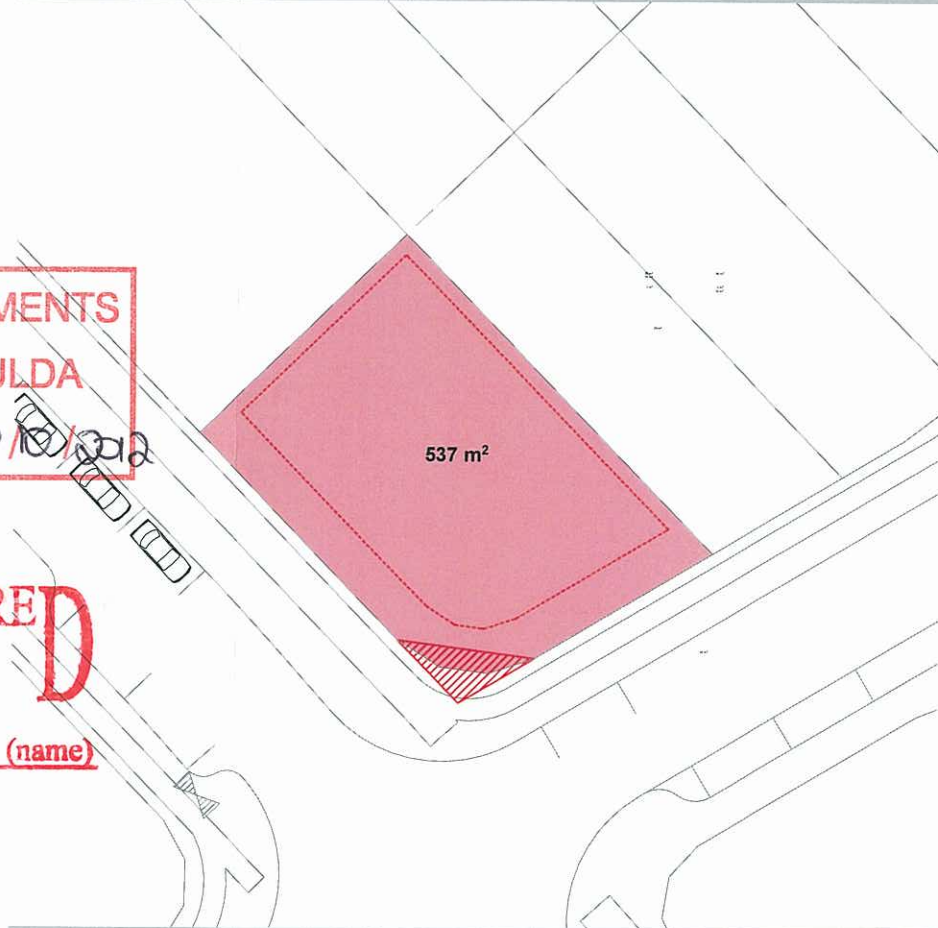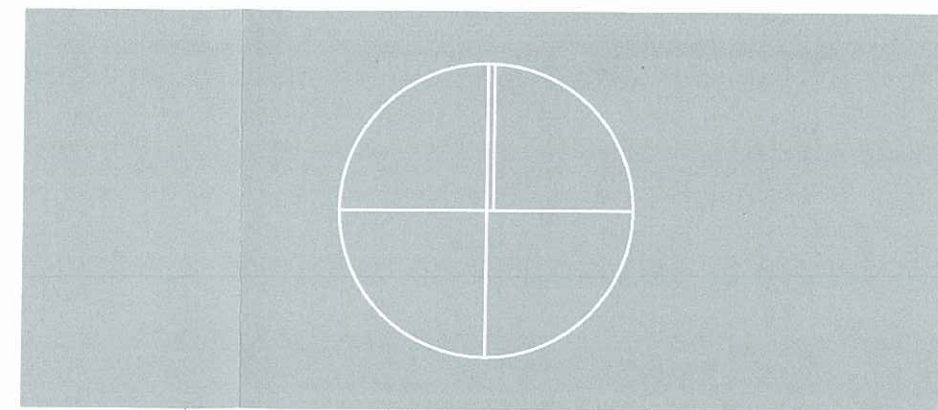

Courtyard View

Location Plan (Above)



0206 Elevations for Urban Land Development Authority

1:150/1:500@A3 ■ ULD039 DA
17/10/12 ■ ISSUE G

degenhart
SHEDD



STREET 2

A **MENDED IN RED** **D**
26 OCT 2012

By: BRIANNA FYFFE (name)
of the ULDA

PLANS AND DOCUMENTS
referred to in the ULDA
APPROVAL dated 30/10/2012


LOT 219

STREET 1

LOT 206

Street Corner View

Site Cover = 63%

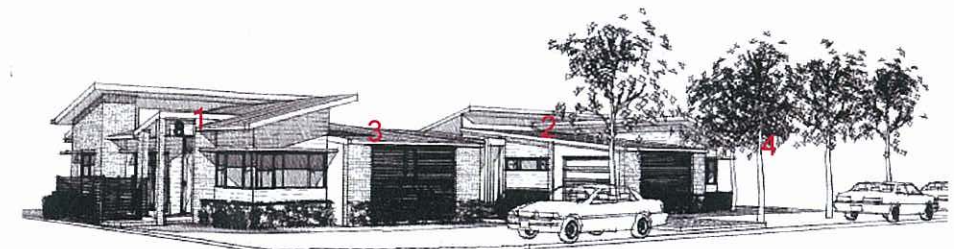

0220 Site Plans *for* Urban Land Development Authority

1:200/1:500@A3 ■ ULD039 DA

23/10/12 ■ ISSUE H

GFA (1-2)=58m² GFA (3-4)=69m²

degenhart
SHEDD

20
M

10
M

* = ACCESSIBLE DWELLINGS (2)

1200mm high, solid
or 1500mm high,
50% transparent
fencing


high, solid fencing
1.8m h-timber fence

high, solid fencing
1.8m h-timber fence



high, solid fencing
1.8m h-timber fence

1200mm high, solid or
1500mm high, 50%
transparent fencing


PLANS AND DOCUMENTS
referred to in the ULDA
APPROVAL dated 30/10/2012

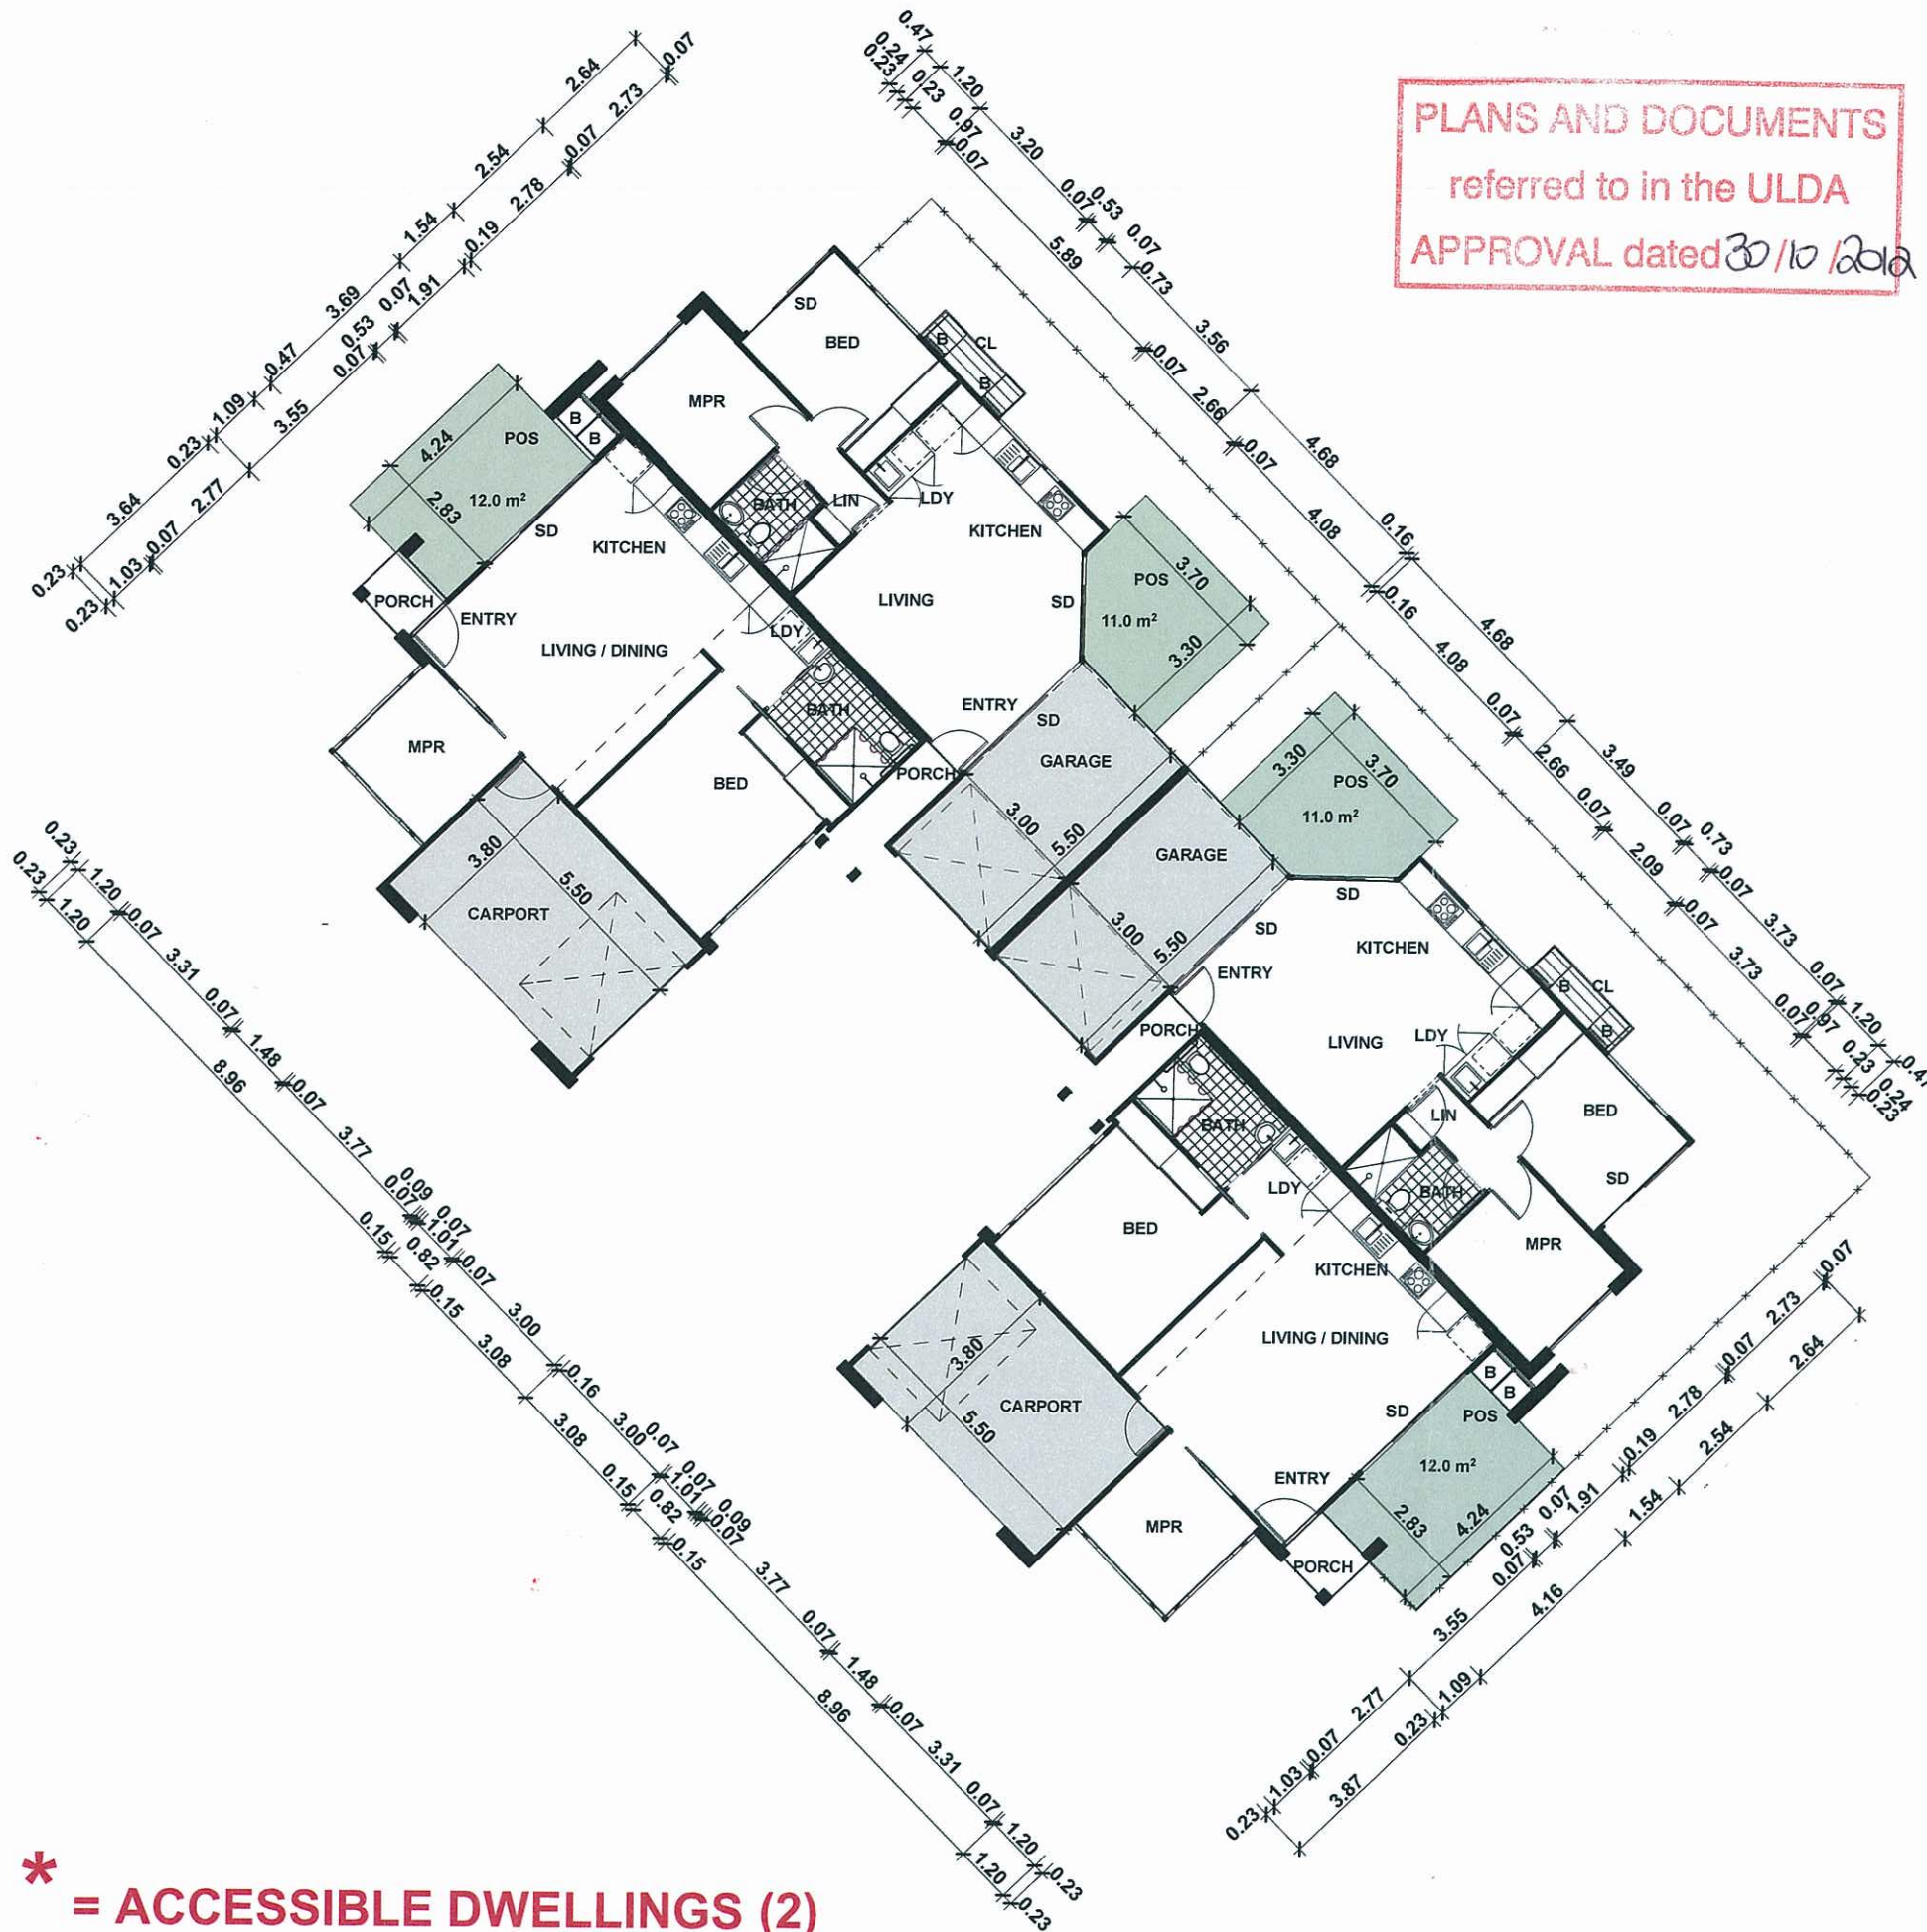


* = ACCESSIBLE DWELLINGS (2)

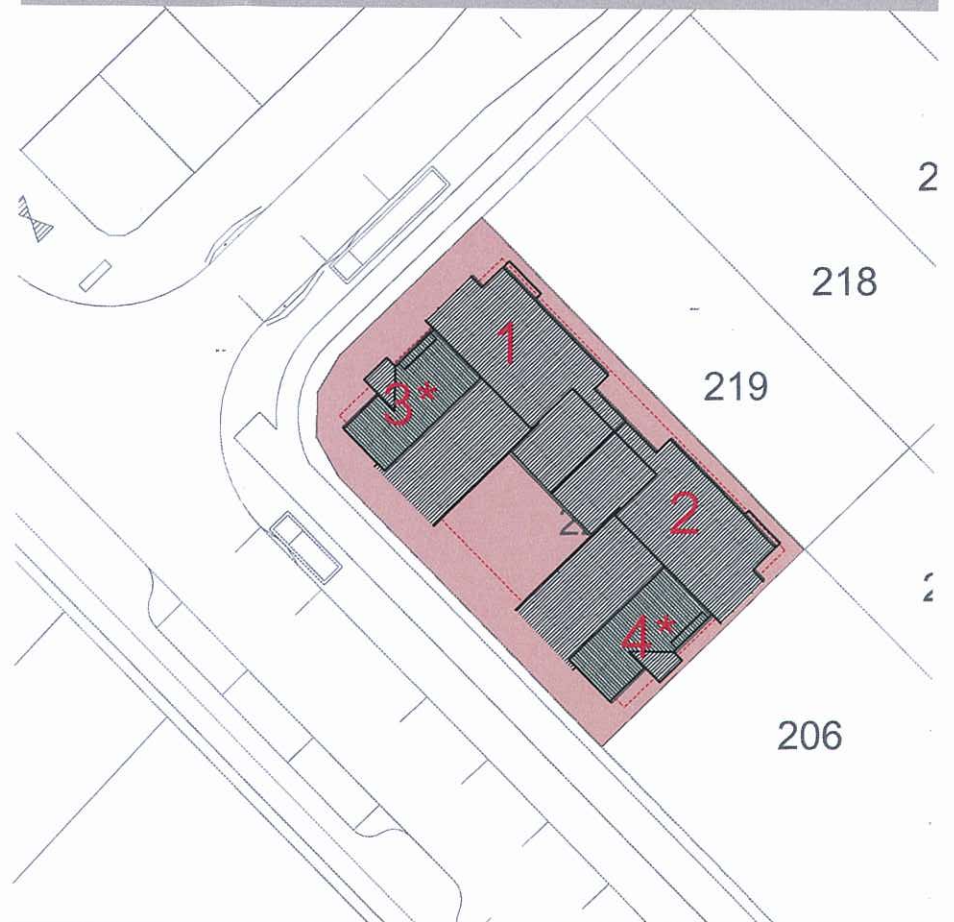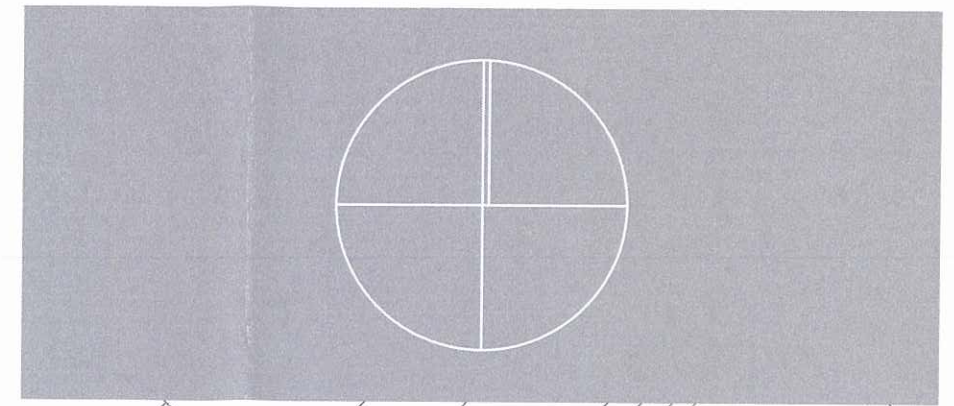


Street View Roof Plan (above)

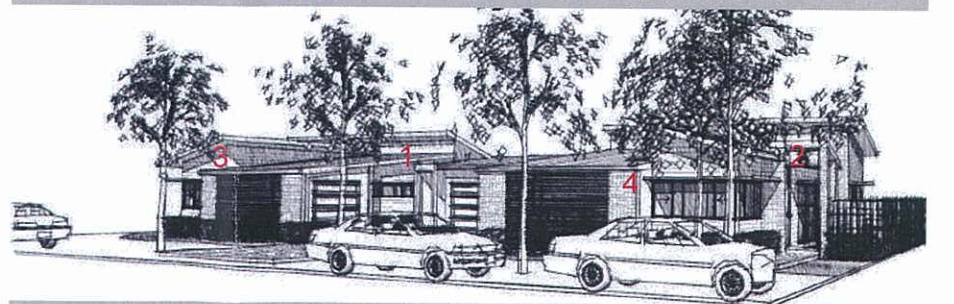


0220 Floor Plans *for* Urban Land Development Authority
1:150/1:500@A3 ■ ULD039 DA
23/10/12 ■ ISSUE H

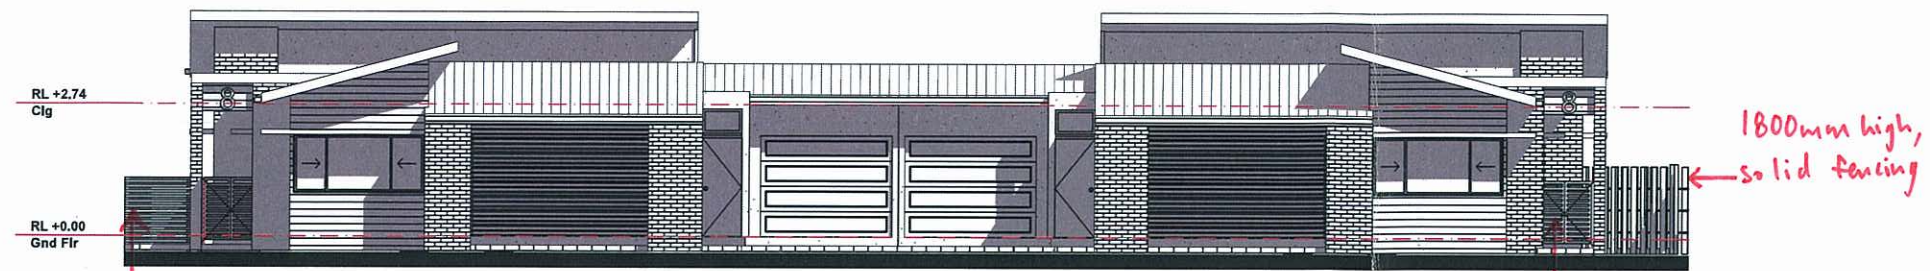

STREET ELEVATION 1 (southwest)

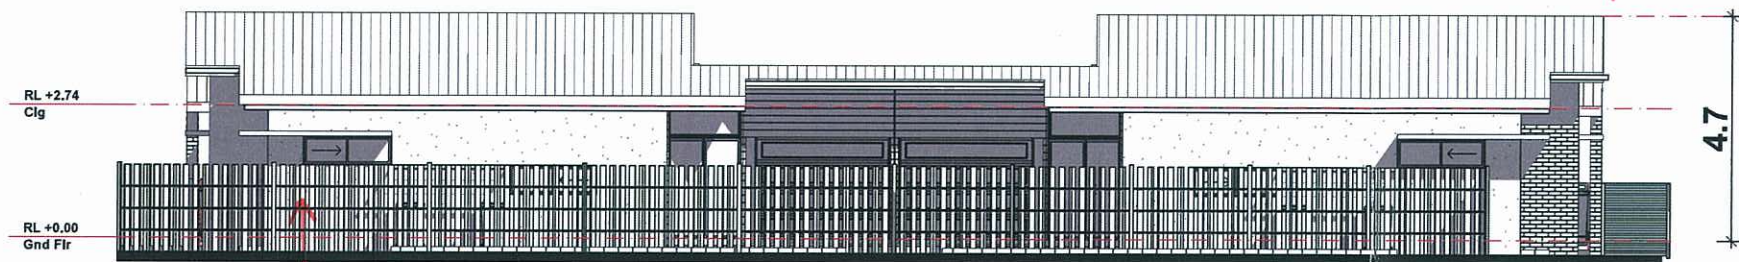

BACK ELEVATION (northeast)

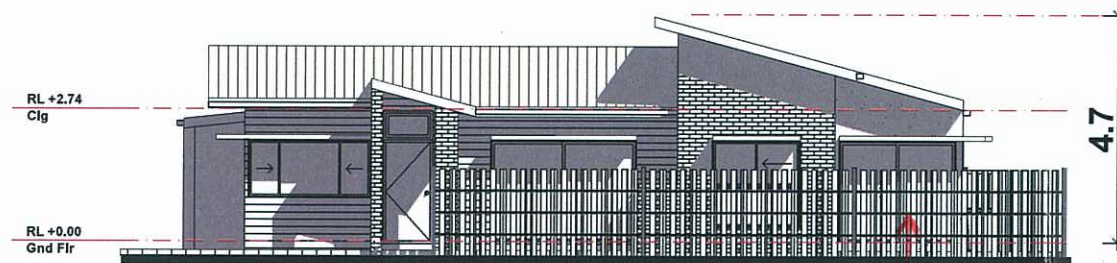



SIDE ELEVATION (southeast)



STREET ELEVATION 2 (northwest)


PLANS AND DOCUMENTS
referred to in the ULDA
APPROVAL dated 30/10/2012

AMENDED IN RED
26 OCT 2012
By: BRIANNA FYFFE (name)
of the ULDA

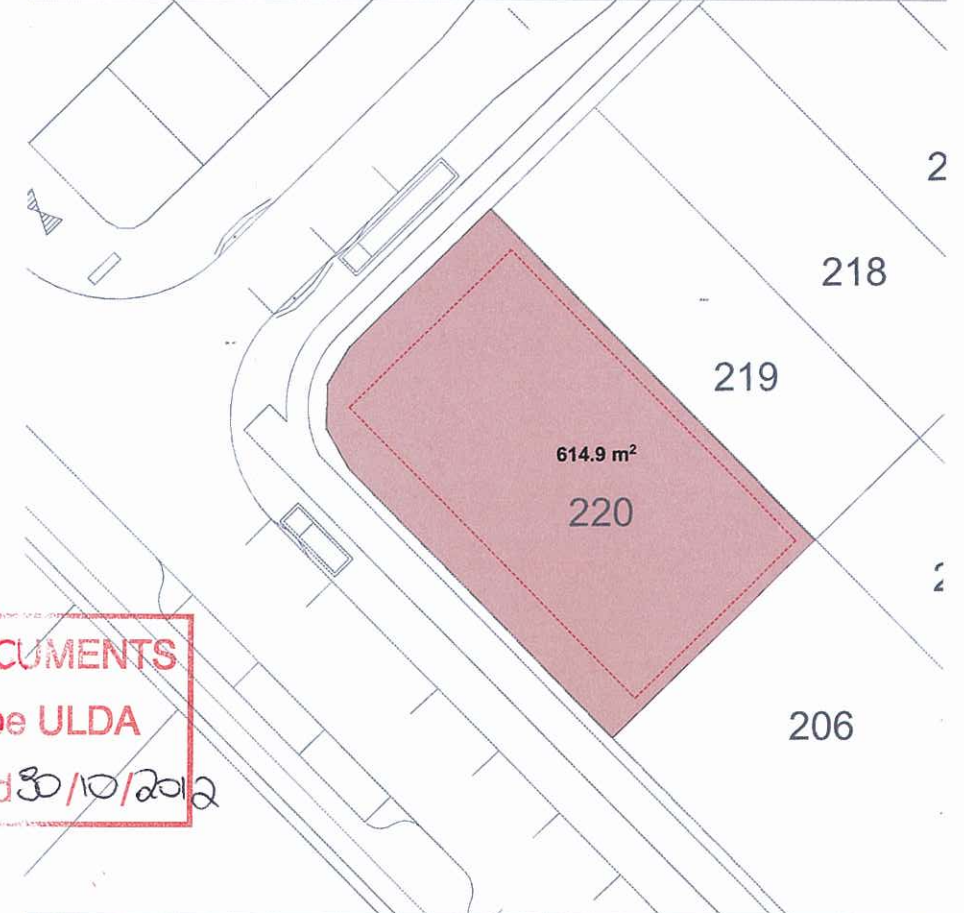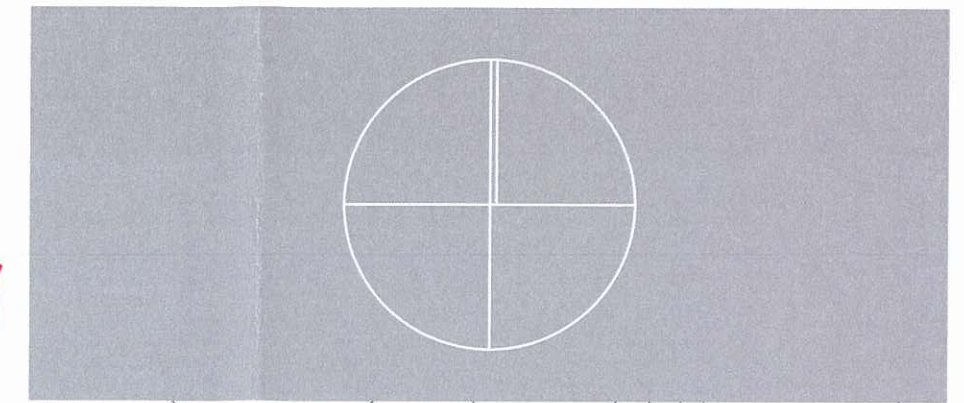

Courtyard View

Location Plan (Above)

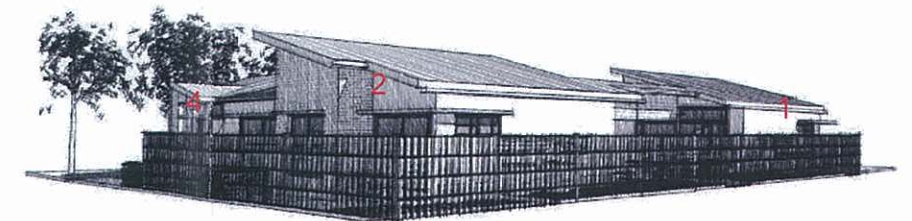

0220 Elevations *for* Urban Land Development Authority

1:150/1:500@A3 ■ ULD039 DA
23/10/12 ■ ISSUE H

degenhart
SHEDD