



FOR APPROVAL


THIS DRAWING IS NOT
FOR CONSTRUCTION

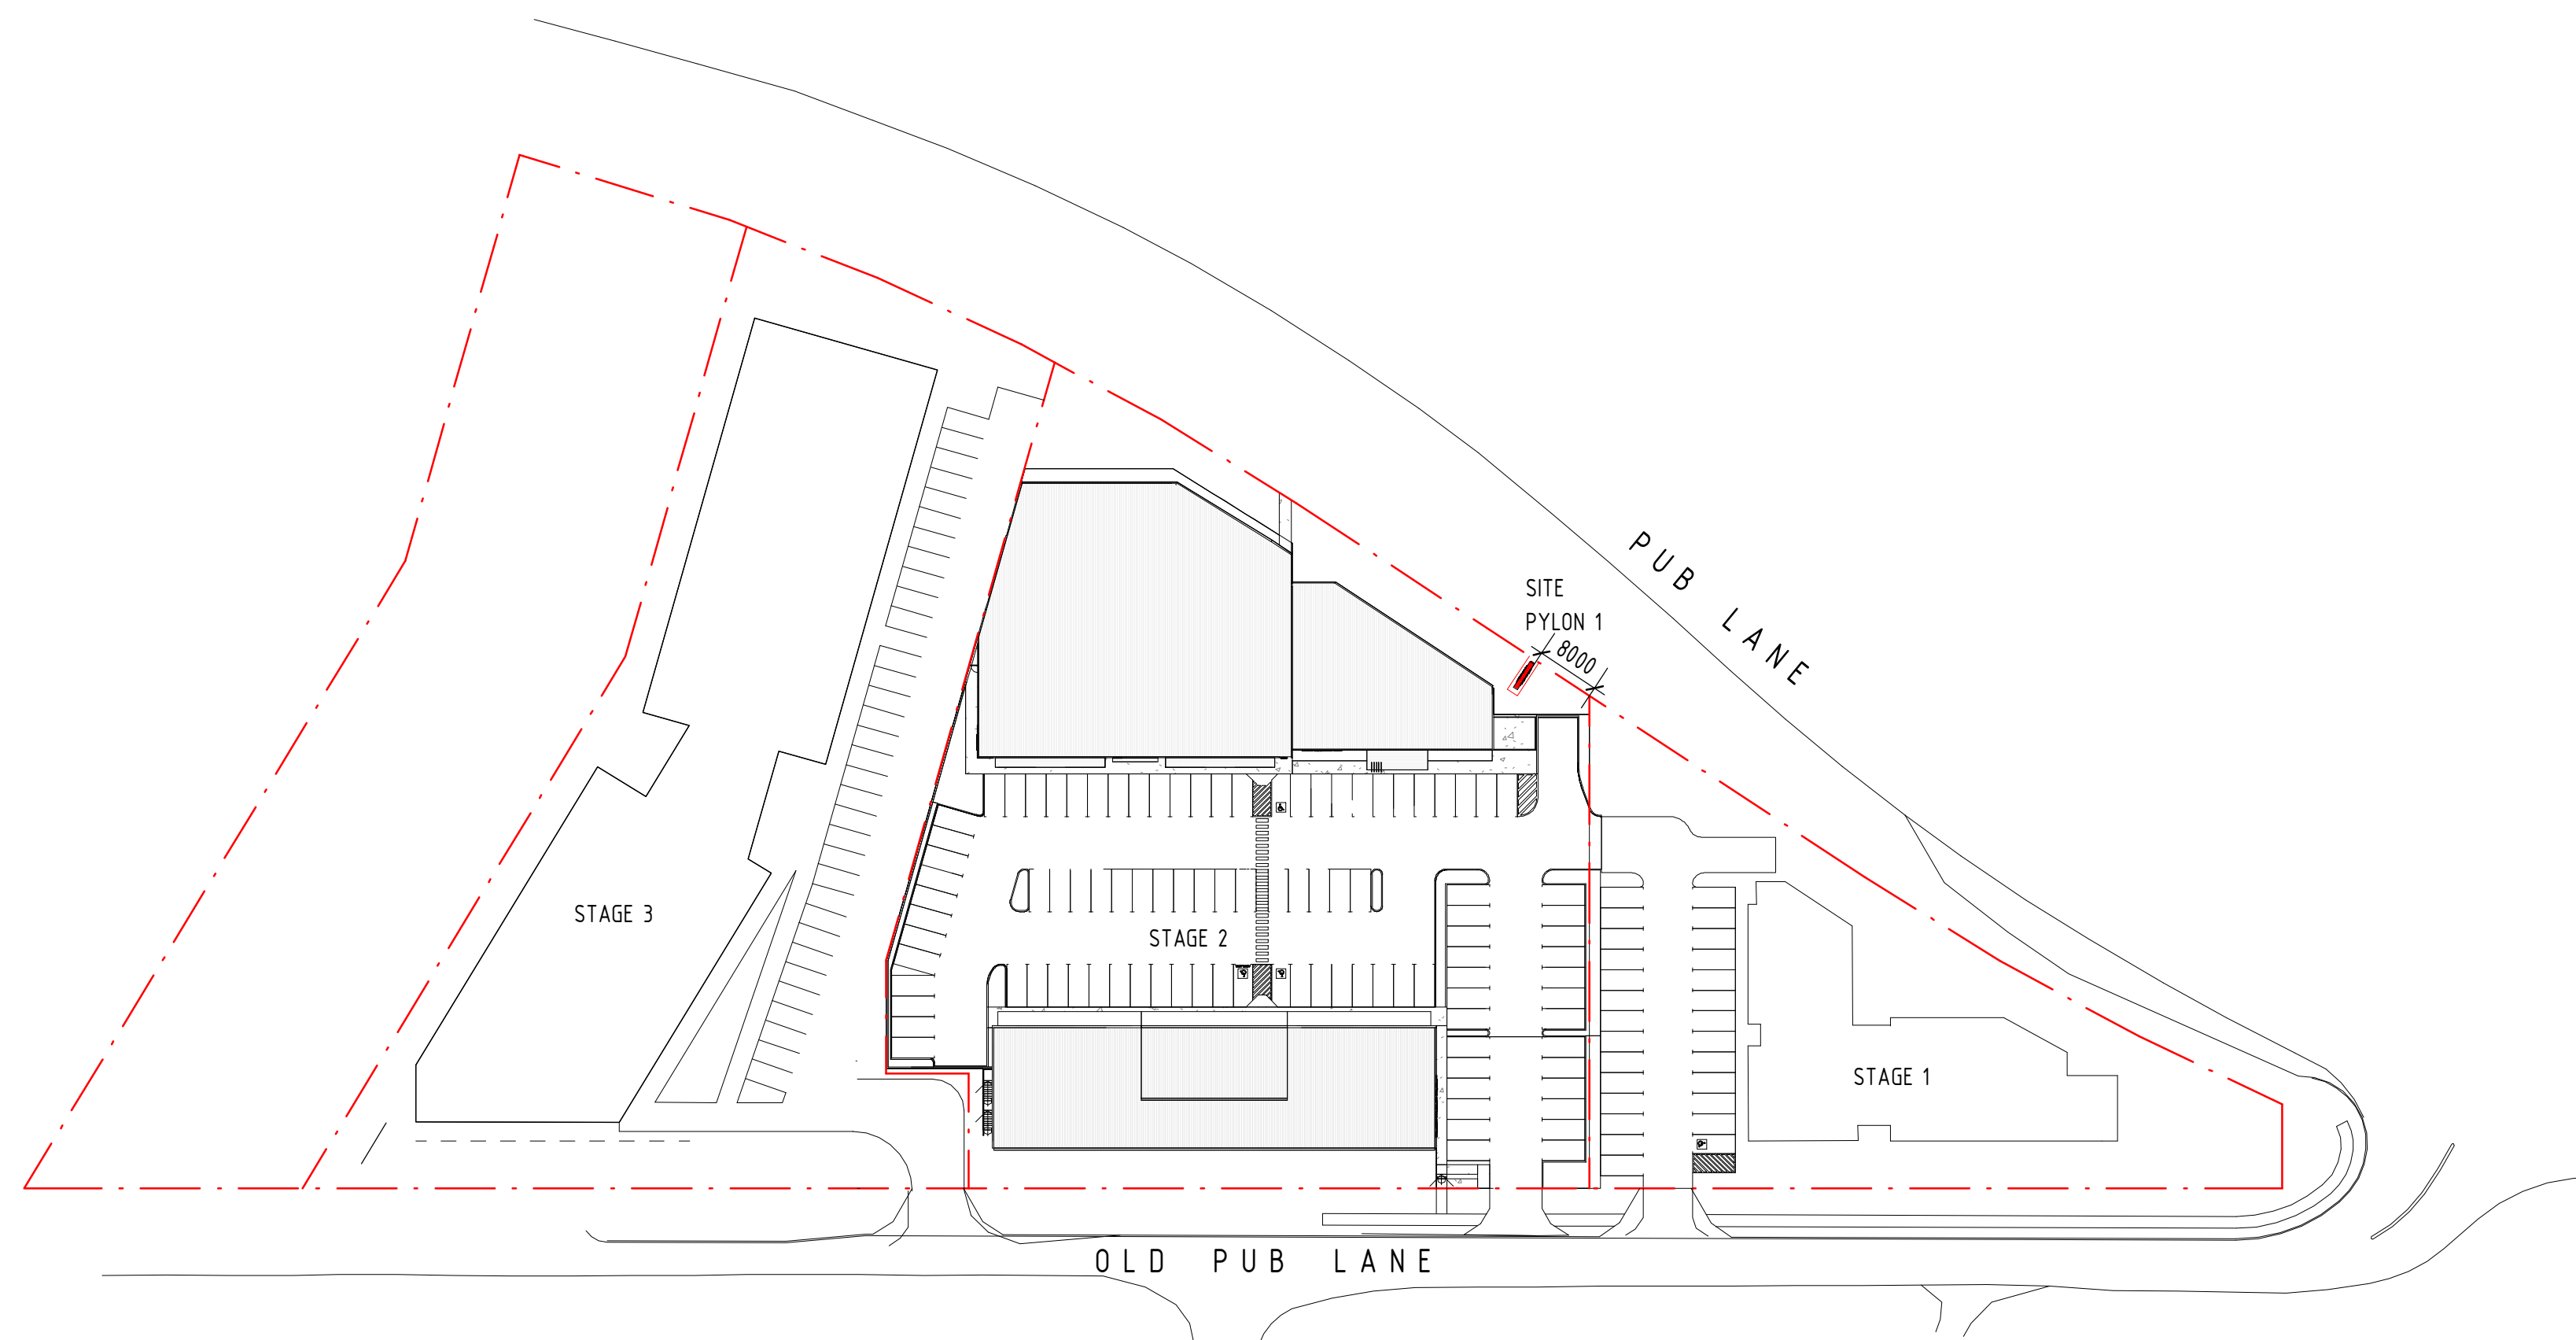

1 SITE SIGNAGE PLAN
1 : 750

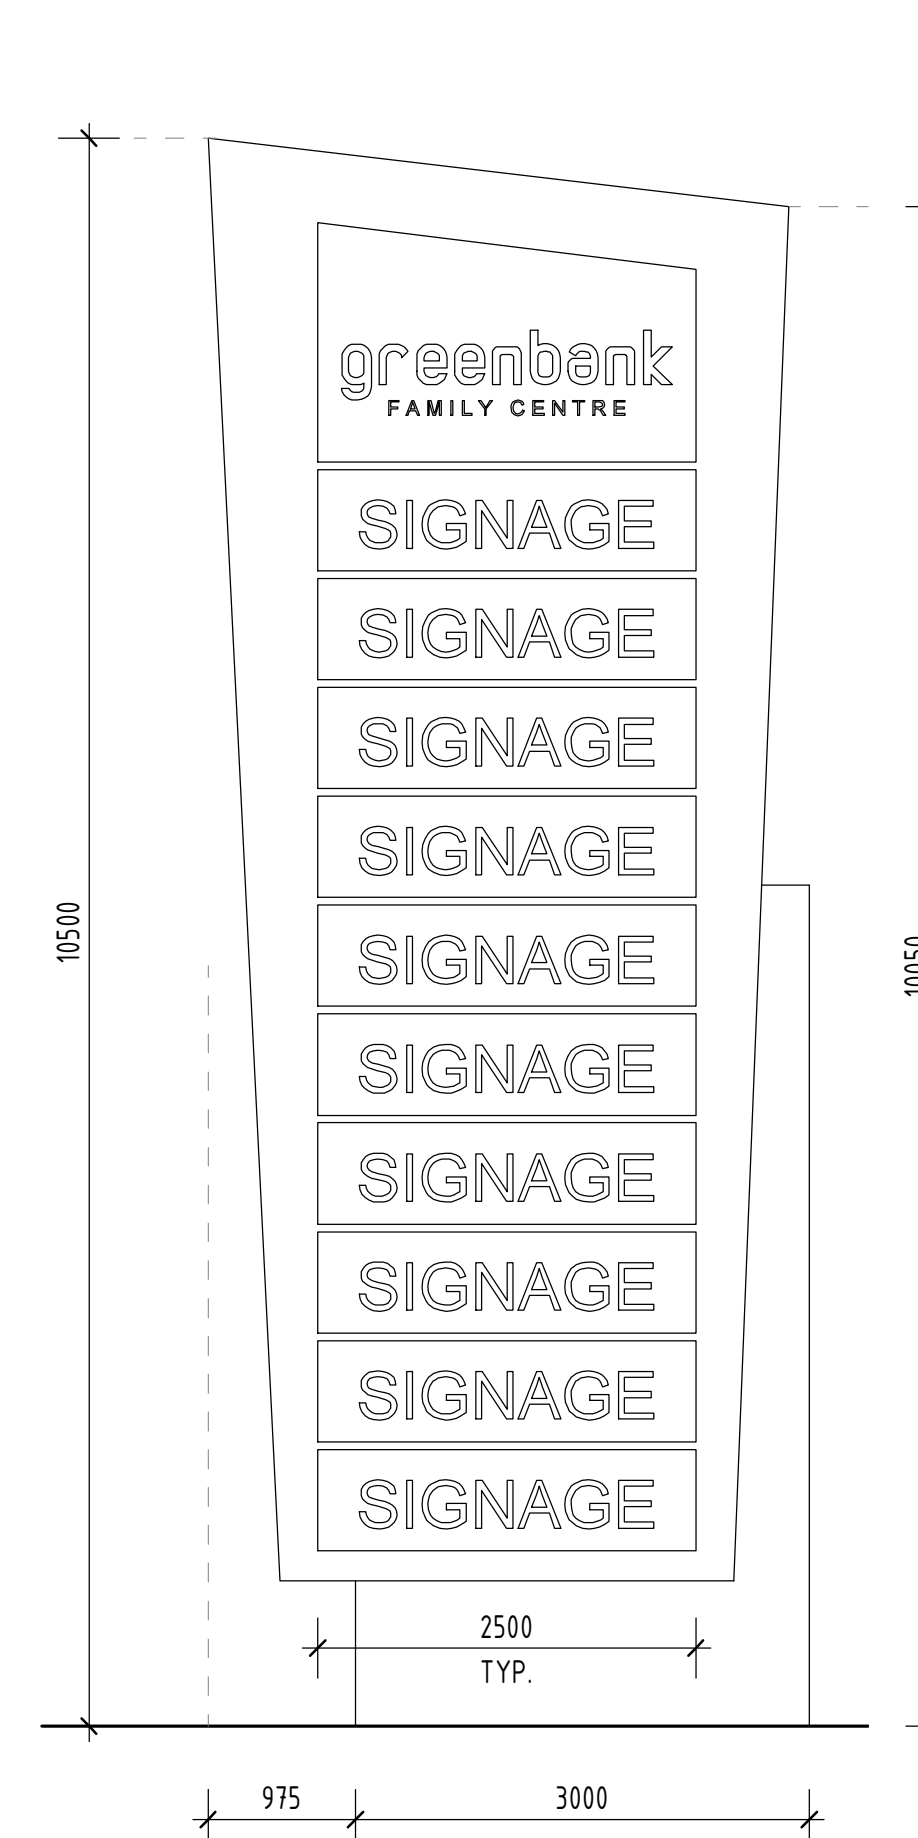

3 SITE PYLON ELEV A
1 : 50

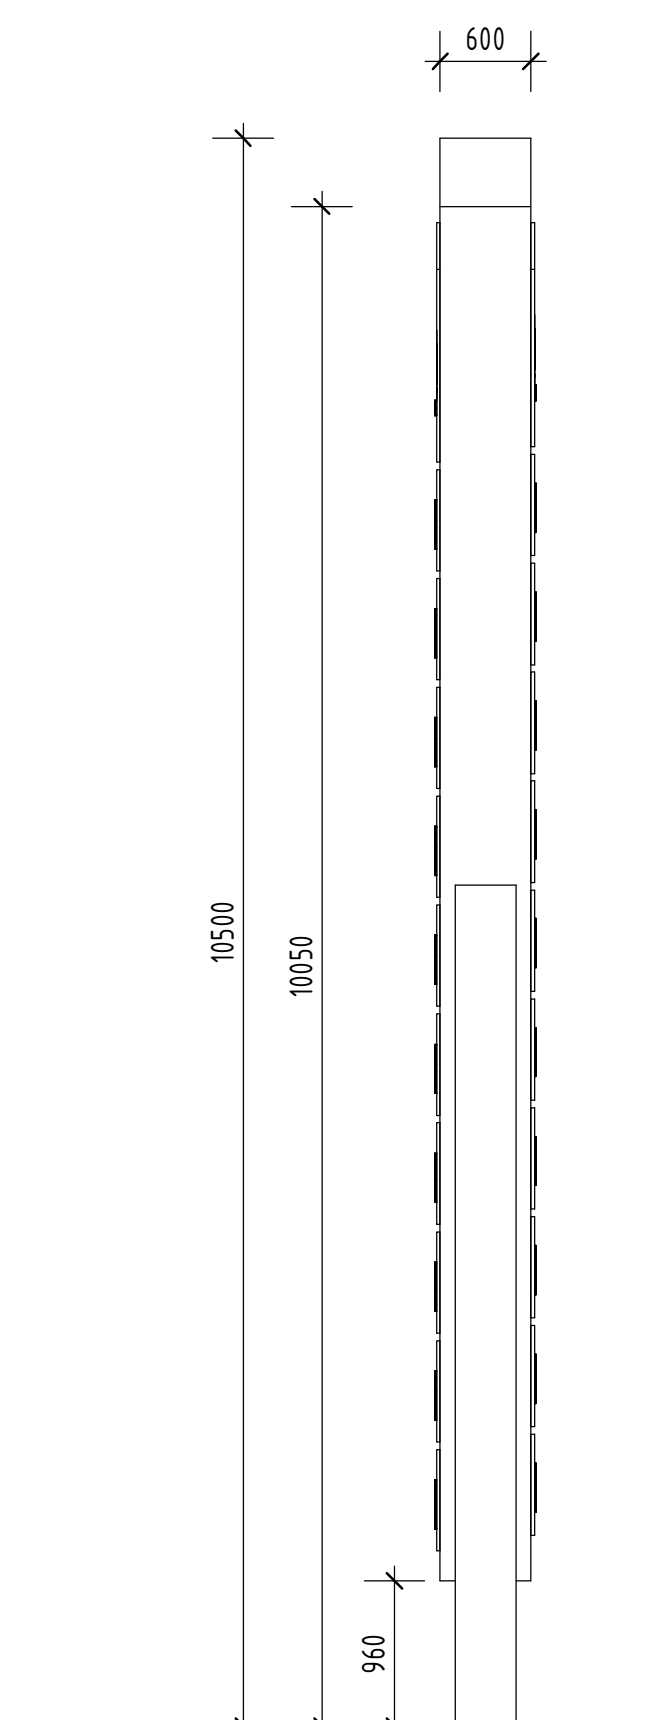

2 SITE PYLON ELEV B
1 : 50

PLANS AND DOCUMENTS
referred to in the PDA
DEVELOPMENT APPROVAL

Approval no: DEV2021/1218
Date: 13 December 2021



VERVE SCHEDULES DISCLAIMER:
1. ALL SCHEDULES SHOULD BE CHECKED WITH THE REMAINDER OF THE DRAWING SET.
2. SCHEDULED RATES AND AREAS ARE INTENDED FOR ASSISTANCE ONLY. NO RESPONSIBILITY IS TAKEN FOR THE ACCURACY OF QUANTITIES.
3. ANY DISCREPANCIES IN SCHEDULES SHOULD BE IDENTIFIED TO THE AUTHOR NOTED.
4. ALL AREAS ARE GROSS AREAS, UNLESS NOTED OTHERWISE

CONSULTING ENGINEER



- ☐ commercial / industrial / retail
- ☐ fast food restaurant design
- ☐ travel centre / service stations
- ☐ project concept to completion

© 2011 copyright, all rights reserved.

This drawing is the copyright & property of
VERVE BUILDING DESIGN and must not be
used or duplicated without authorisation.

Do not scale this drawing.

Check all dimensions on site prior
commencement of works

Revision and approvals				
Rev	Date	Drn	Description	Appr
A	18.03.2021	TD	DA ISSUE	SS
B	04.06.2021	SS	ISSUE FOR INFORMATION	
C	07.07.2021	TD	DA ISSUE	
D	01.11.2021	LN	REVISED DA ISSUE	TD

Project Description	
PROPOSED MIXED USE DEVELOPMENT	
STAGE 2	
43-77 OLD PUB LANE, GREENBANK 4124	
Scale @A1 As indicated	Date SEPT 2020
Drawn TD	Approved By SS

Drawing Title	
SITE SIGNAGE	
Job Number - Drawing Number	Revision
19222 DA10	D