



LEGEND

	STAGE BOUNDARY
	KERB FACE
	PROPOSED STORMWATER
	EXISTING STORMWATER

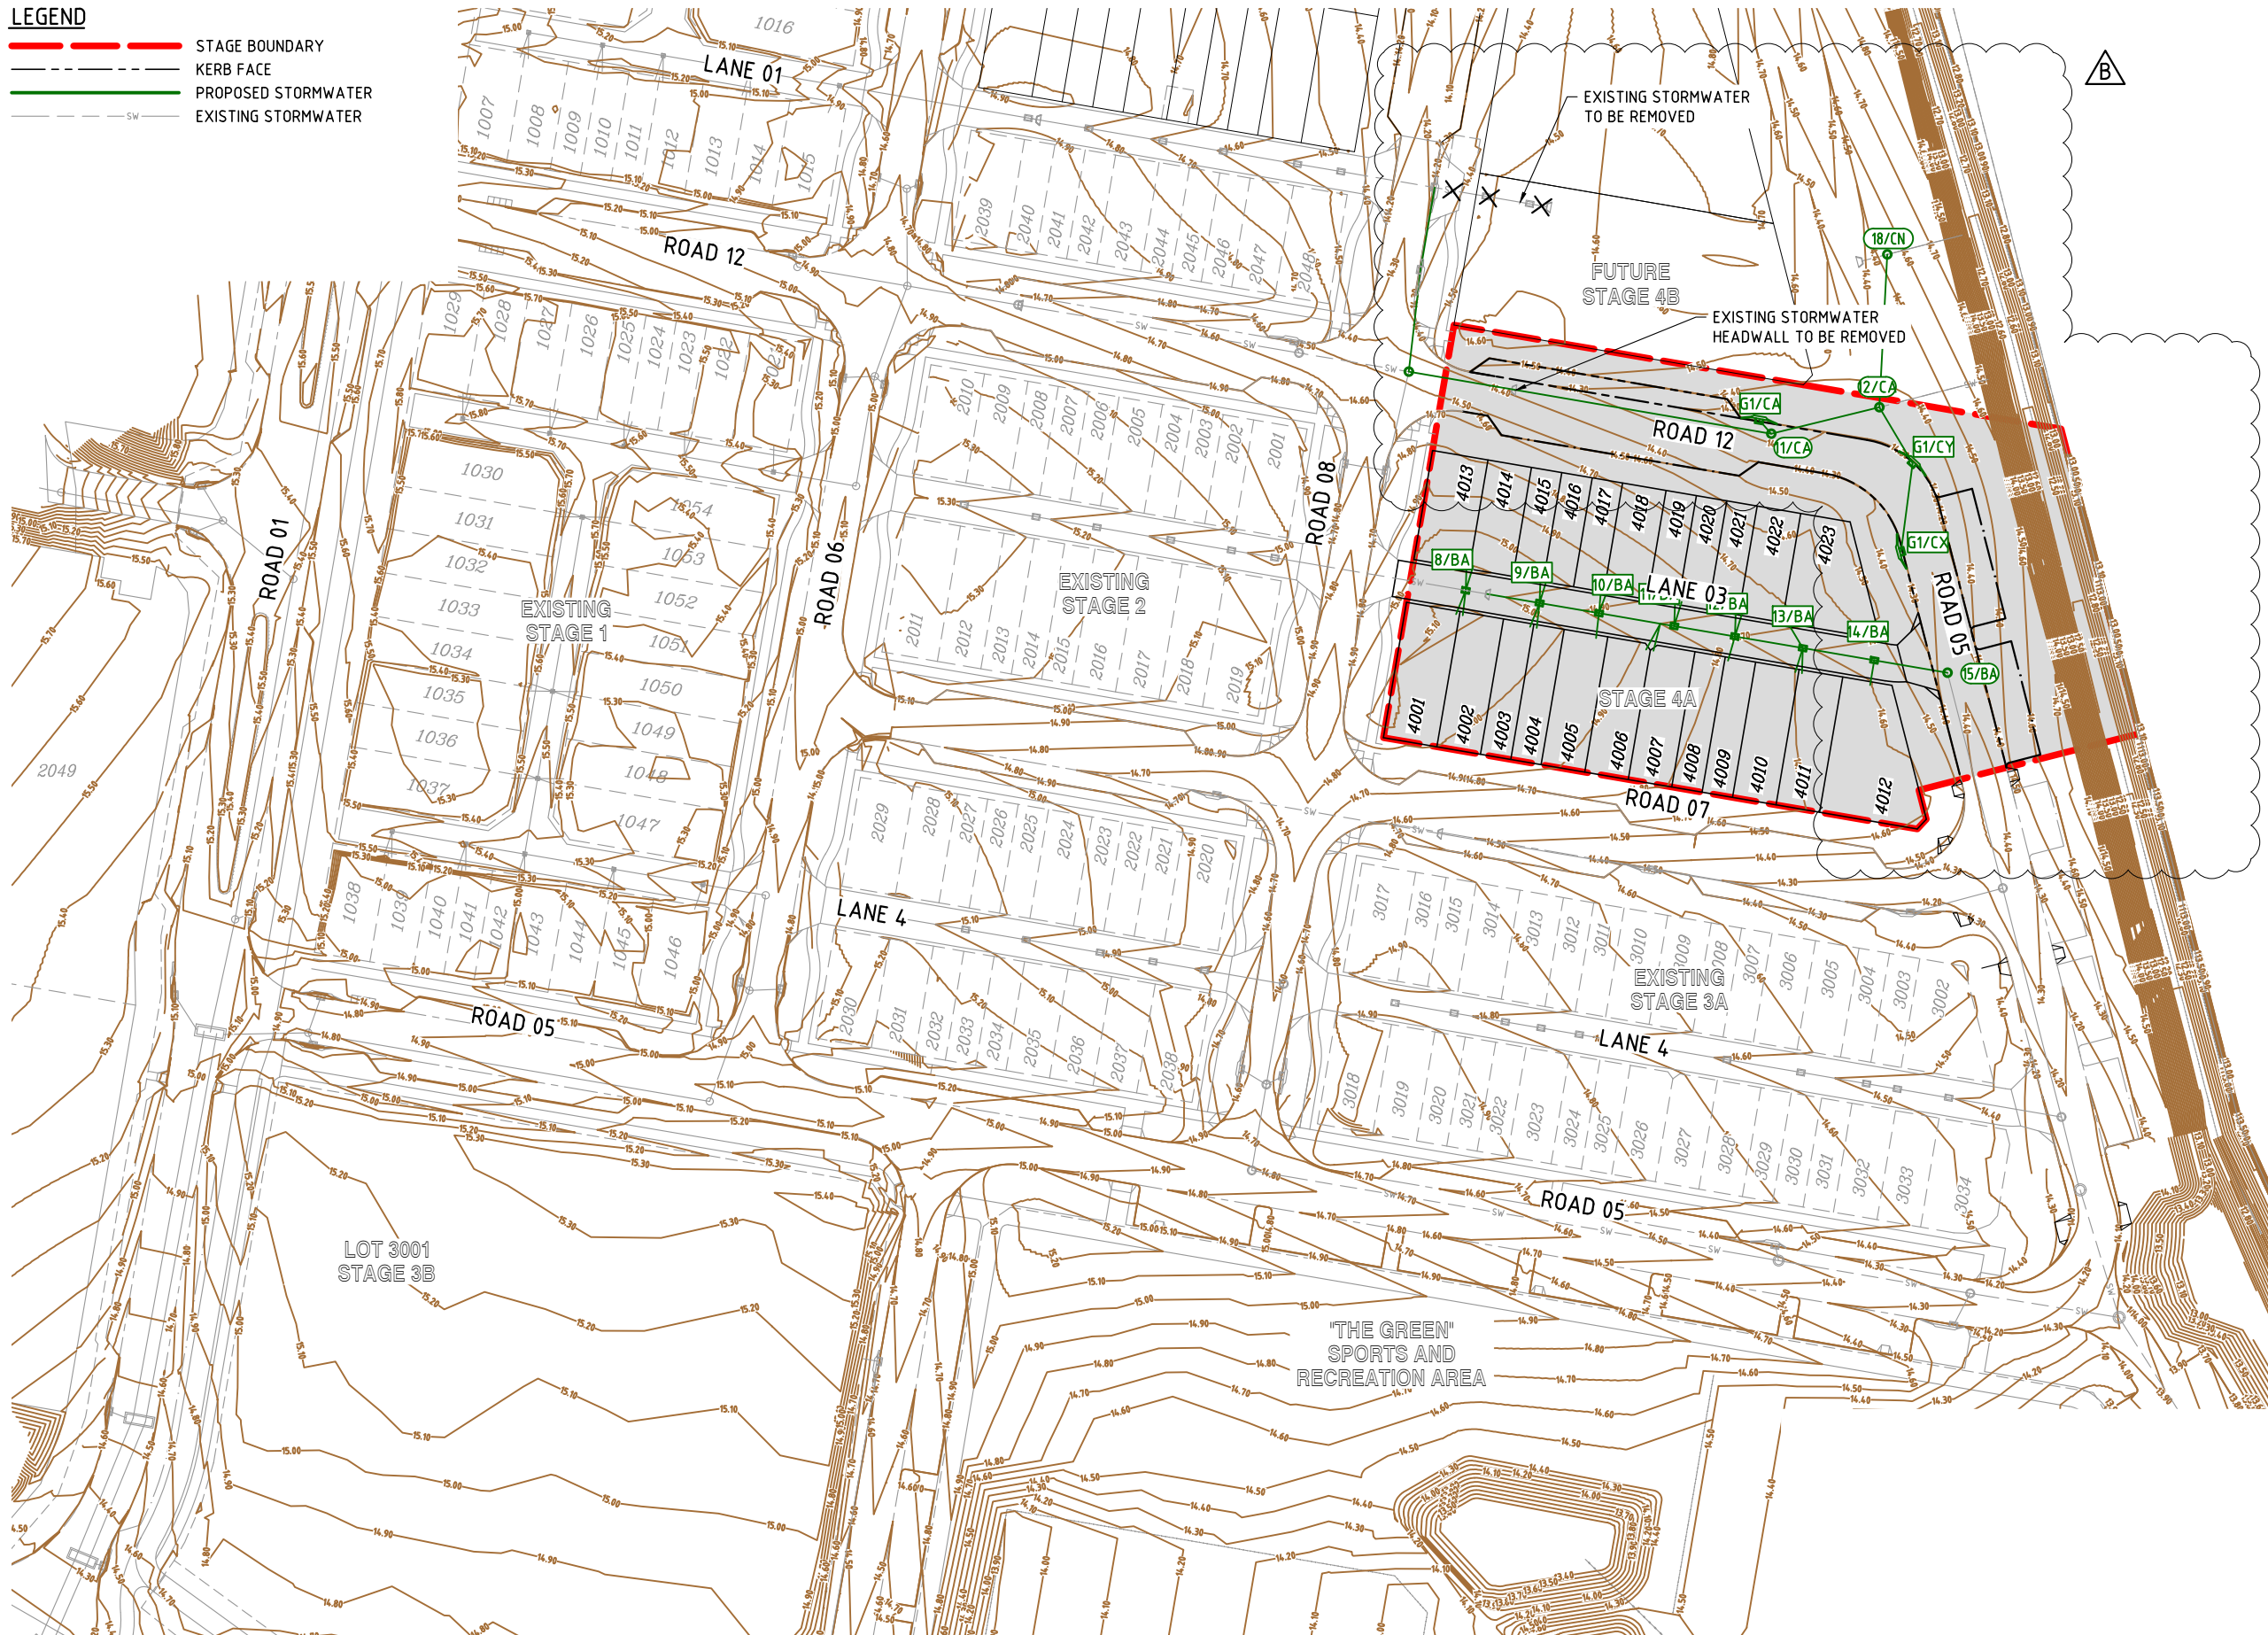

FUNCTIONAL LAYOUT - STORMWATER PLAN
SCALE 1:500

DO NOT SCALE THIS DRAWING
IF IN DOUBT - ASK!

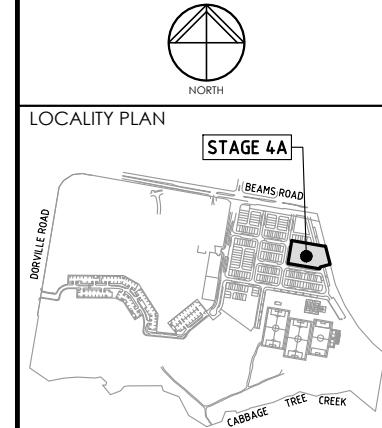

REVISIONS

No	Description	Date	By
A	FOR APPROVAL	09.21	SA
B	FINISHED CONT & SW REVISED	11.21	RW

Client
ECONOMIC DEVELOPMENT QUEENSLAND (EDQ)


Project
FUNCTIONAL LAYOUT CARSELDINE VILLAGE STAGE 4A

ABN 35 112 53 611
L1, 62 Astor Tce
Spring Hill Q 4000
07 3017 1900
www.kngroup.com.au

Approved

Drawing Title
FUNCTIONAL LAYOUT STORMWATER


Drawn RW	Designed JB	Checked MS	Date AUG 21
Scale AS SHOWN	Drawing No 21-120-FL104		Sheet 5 of 8
Revision A1		Revision B	

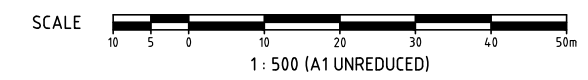


M:\2021\12100 Carelsdine Village Stage 4 East\Engineering\Acad\FUNCTIONAL\21-120-100-SW.dwg Plotted by: RW on 10/11/2021 10:52:21 PM

LEGEND

- STAGE BOUNDARY
- KERB FACE
- PROPOSED STORMWATER
- PROPOSED SEWER
- PROPOSED WATER RETICULATION
- FINISHED CONTOUR
- EXISTING STORMWATER
- EXISTING SEWER
- EXISTING WATER RETICULATION
- PROPOSED ELECTRICAL/COMMS/GAS ALIGNMENT
- PROPOSED ELECTRICAL PILLAR
- ✱ PROPOSED ELECTRICAL STREET LIGHT
- ✕ PROPOSED WATER SERVICE
- PROPOSED WATER CONDUIT
- PROPOSED SWALE
- EXISTING ACOUSTIC FENCE
- WHEEL STOP

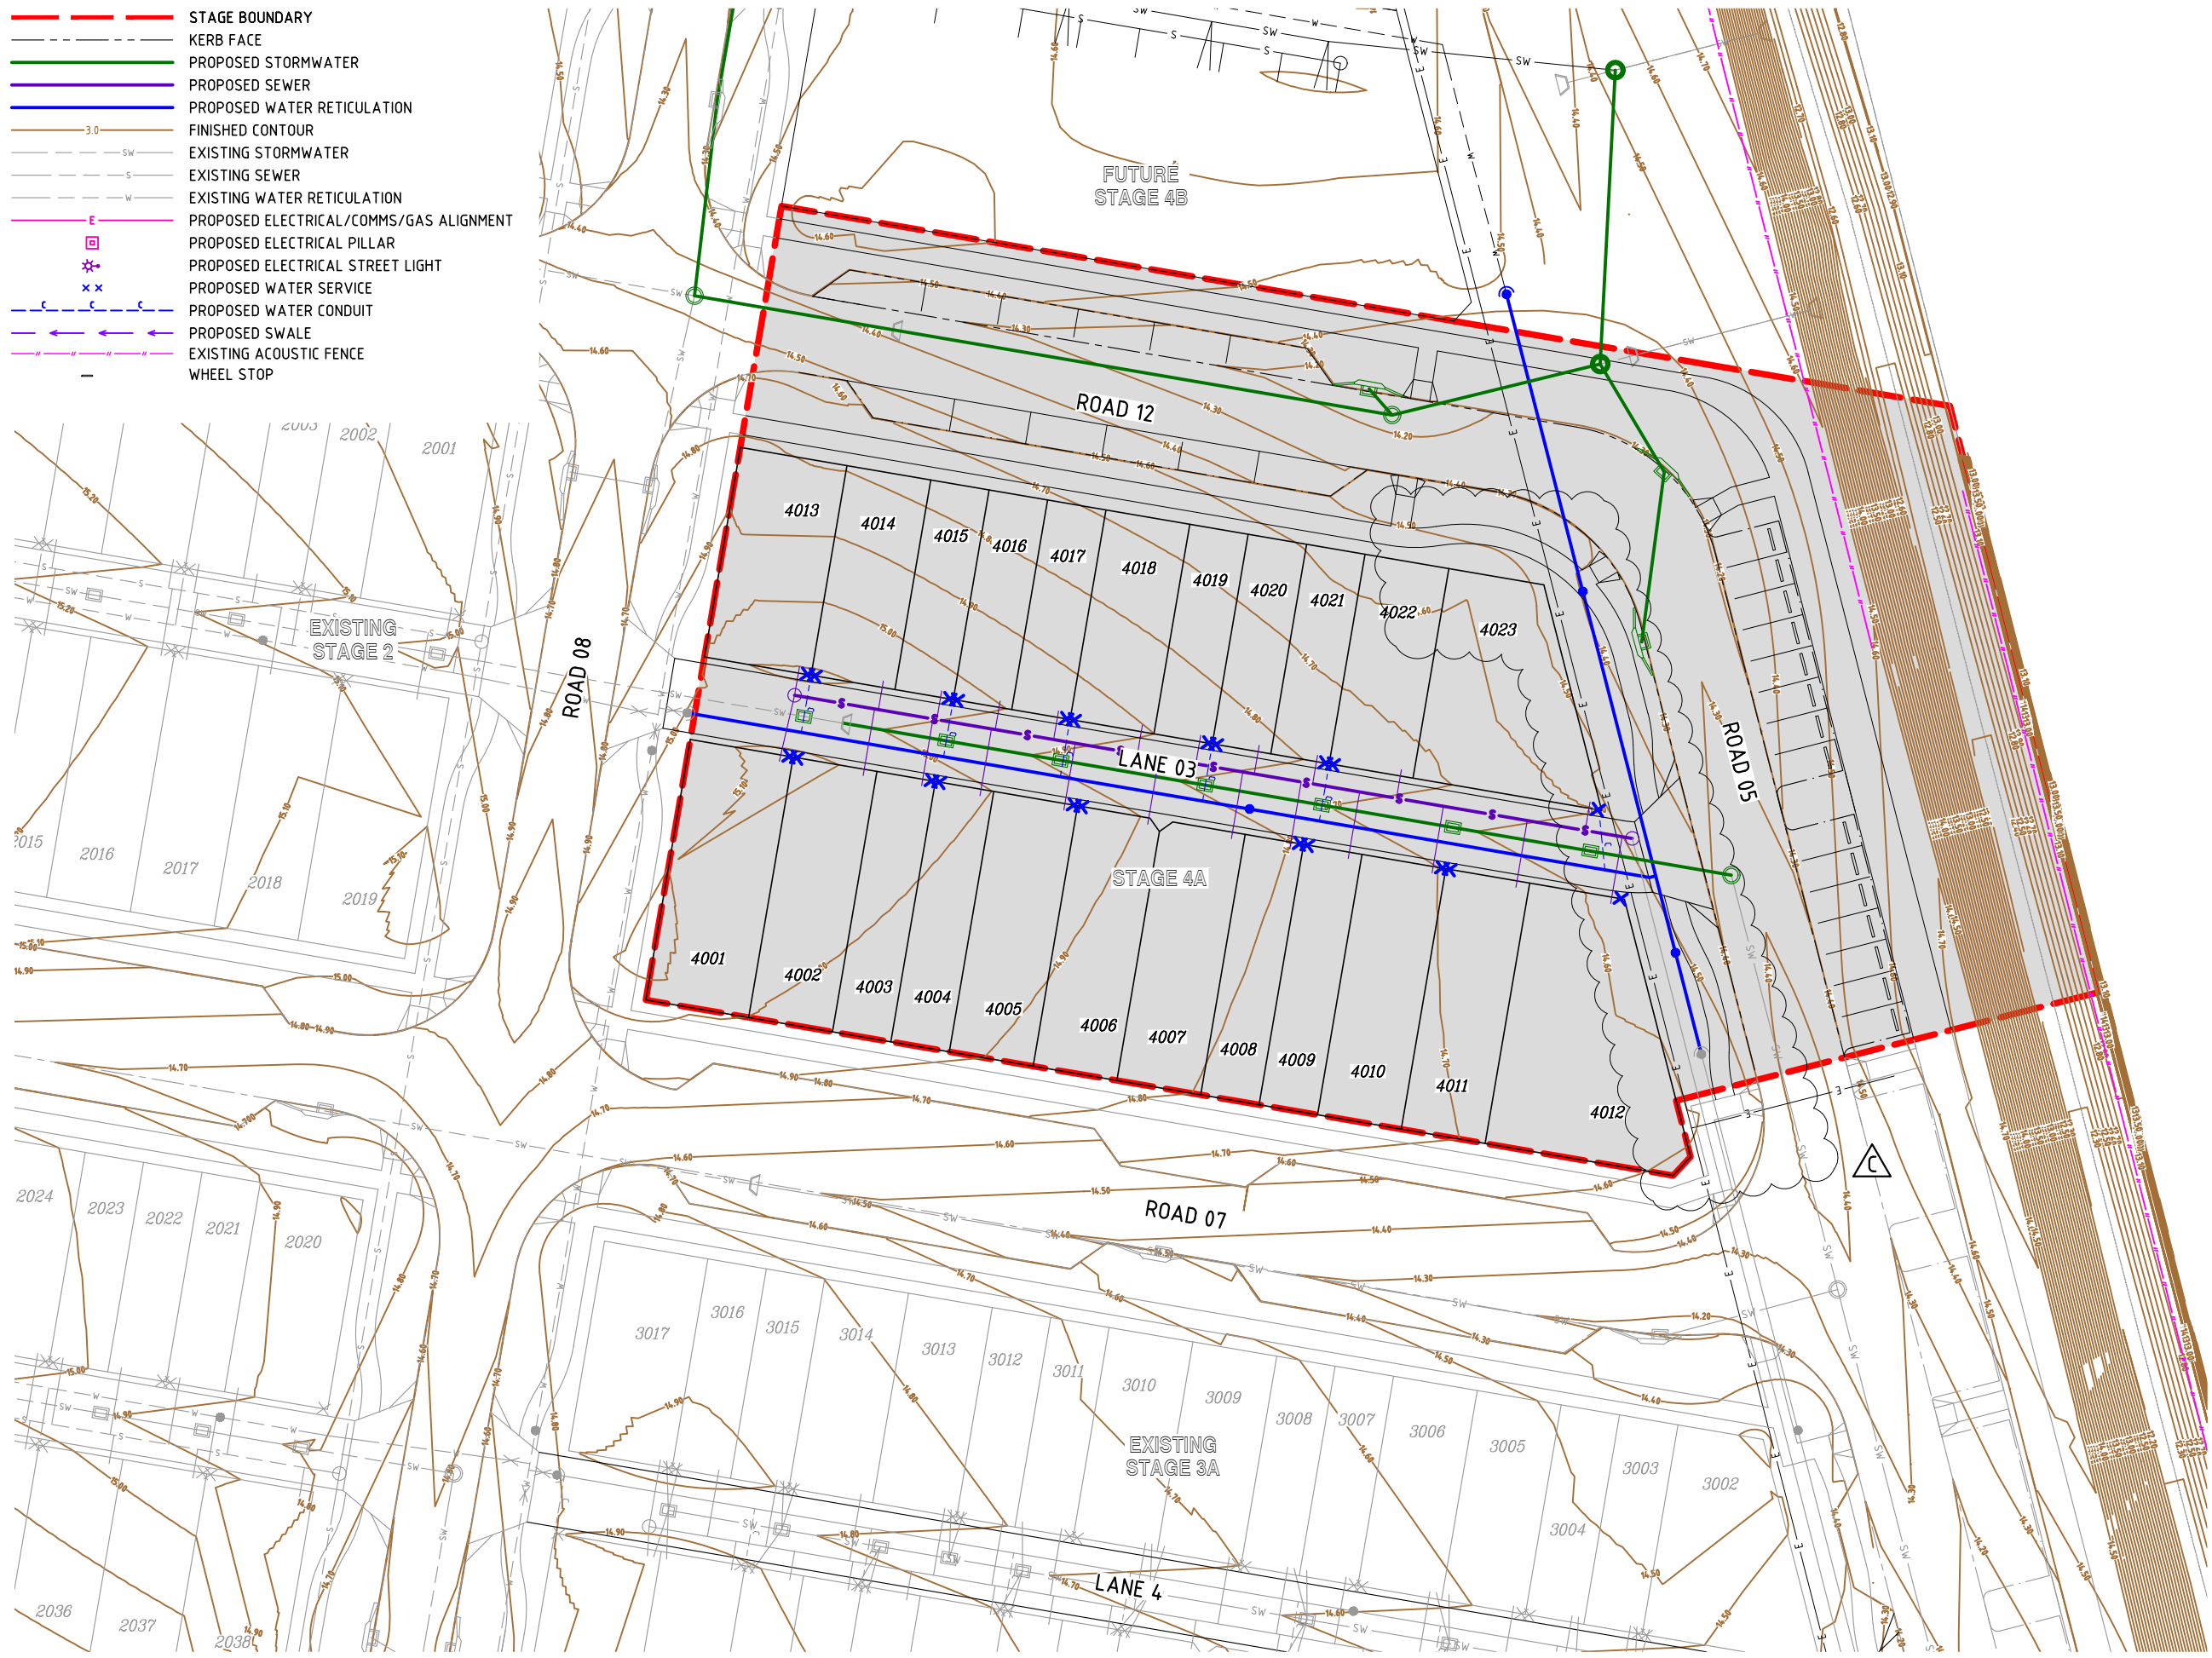


FUNCTIONAL LAYOUT- OVERALL SERVICES PLAN
SCALE 1:250

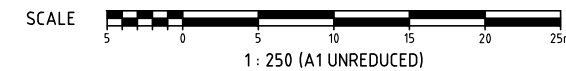

DO NOT SCALE THIS DRAWING
IF IN DOUBT - ASK!



LOCALITY PLAN

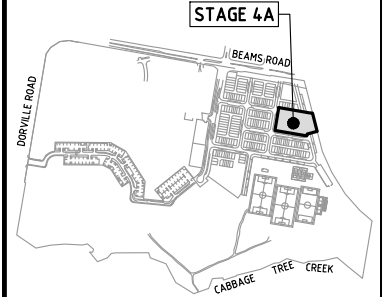

REVISIONS

No	Description	Date	By
A	FOR APPROVAL	09.21	SA
B	FINISHED CONT & SW REVISED	11.21	RW
C	1.5m FOOTPATH REVISED	10.11.21	RW

Client
ECONOMIC DEVELOPMENT QUEENSLAND (EDQ)

Project
FUNCTIONAL LAYOUT CARSELDINE VILLAGE STAGE 4A



Approved
Drawing Title
FUNCTIONAL LAYOUT OVERALL SERVICES STAGE 4A


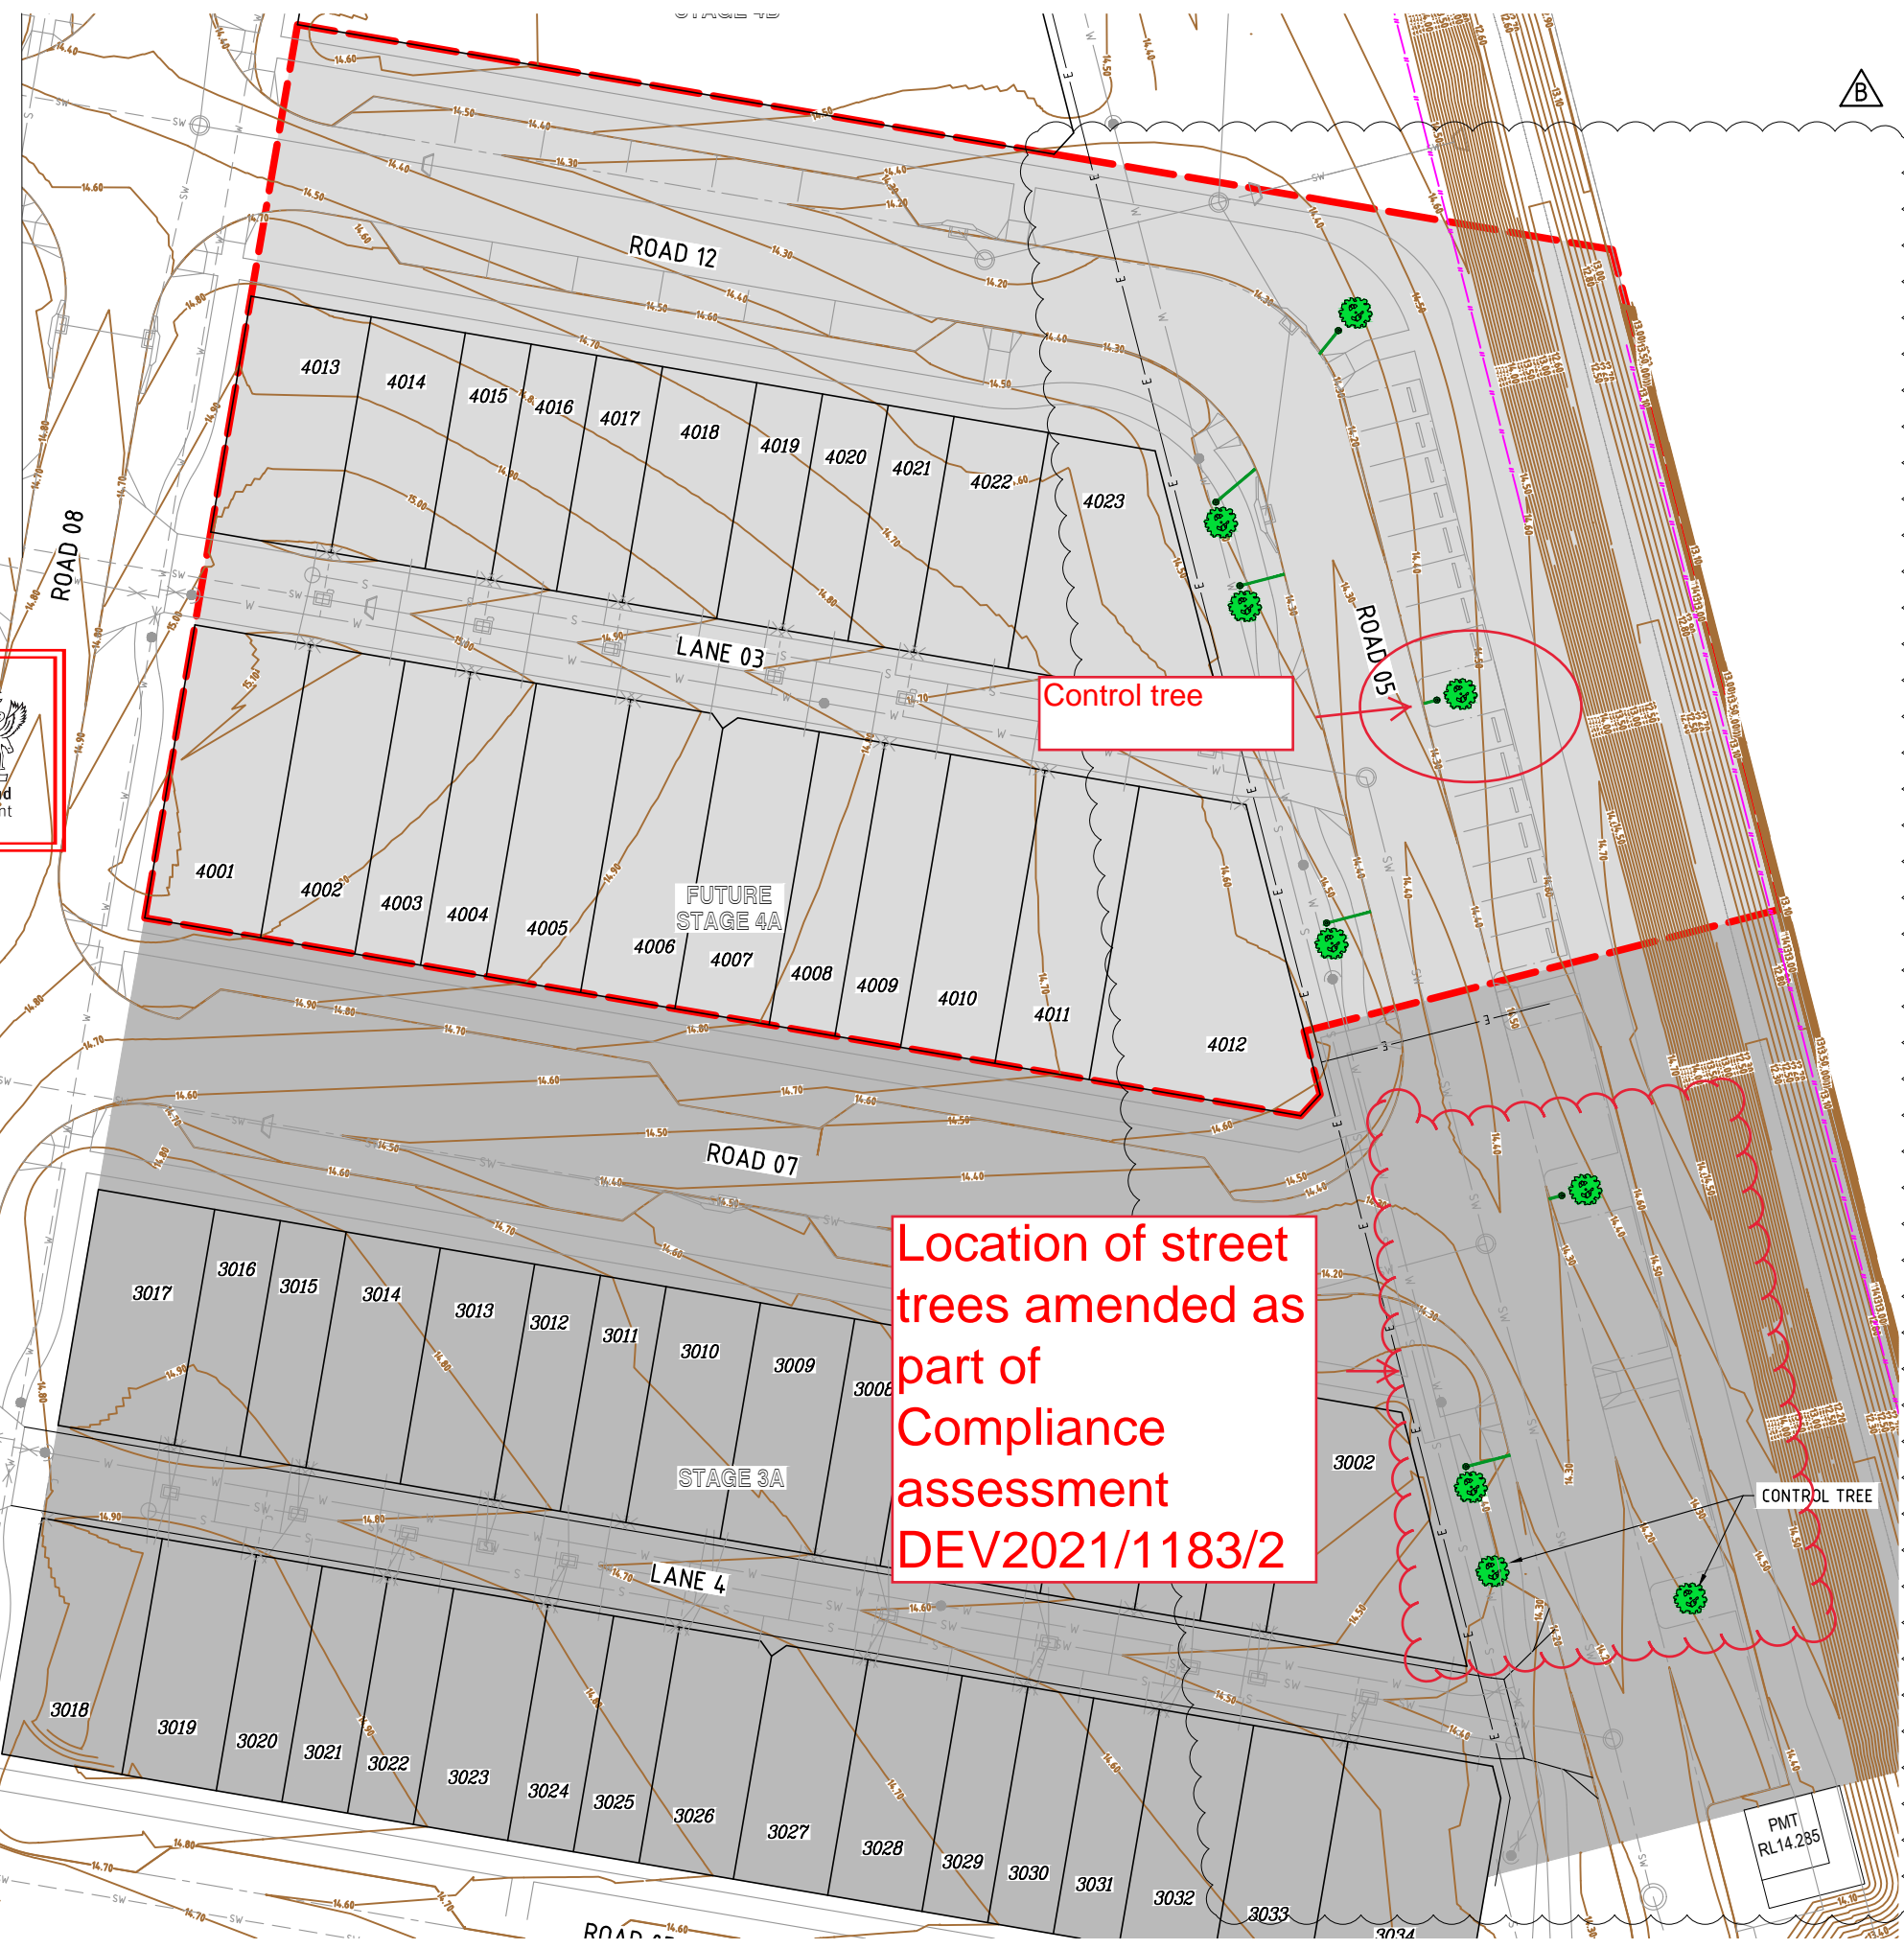
Drawn RW	Designed JB	Checked MS	Date AUG 21
Scale AS SHOWN	Drawing No 21-120-FL107		Sheet 8 of 8
A1		Revision C	

LEGEND


- STAGE BOUNDARY
- KERB FACE
- S-W-D- PROPOSED STORMWATER
- S- PROPOSED SEWER
- W- PROPOSED WATER RETICULATION
- 3.0- FINISHED CONTOUR
- S- EXISTING STORMWATER
- S- EXISTING SEWER
- W- EXISTING WATER RETICULATION
- E- PROPOSED ELECTRICAL/COMMS/GAS ALIGNMENT
- PROPOSED ELECTRICAL PILLAR
- ⊙ PROPOSED ELECTRICAL STREET LIGHT
- ⊗ PROPOSED WATER SERVICE
- C- PROPOSED WATER CONDUIT
- >- PROPOSED SWALE
- >- EXISTING ACOUSTIC FENCE
- WHEEL STOP
- APPROXIMATE LOCATION STREET TREE
- PASSIVE IRRIGATION REFER DETAIL REFER 1804.70/7006

AMENDED IN RED

By: ²⁰¹⁶ Leila Torrens
 Date: ²⁰¹⁸ 21 December 2021

DO NOT SCALE THIS DRAWING IF IN DOUBT - ASK!

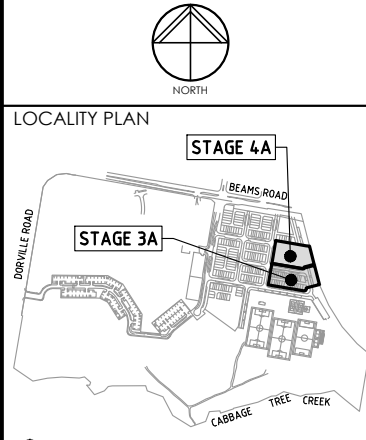

REVISIONS

No	Description	Date	By
A	FOR INFORMATION	12.10.2021	RW
B	FINISHED CONTOURS & TREES REVISED	05.11.2021	RW

Client
ECONOMIC DEVELOPMENT QUEENSLAND (EDQ)

Project
FUNCTIONAL LAYOUT CARSELDINE VILLAGE STAGE 3A/4A




ABN 35 112 53 611
 L1, 62 Astor Tce
 Spring Hill Q 4000
 07 3017 1900
www.kngroup.com.au

Approved
 Drawing Title
CONCEPT PASSIVE IRRIGATION LAYOUT STAGE 3A/ 4A

Drawn RW	Designed JB	Checked MS	Date OCT 21
Scale AS SHOWN	Drawing No 21-120-FL200		Sheet 1 of 1
A1	Revision B		

FUNCTIONAL LAYOUT- OVERALL SERVICES PLAN
 SCALE 1:250

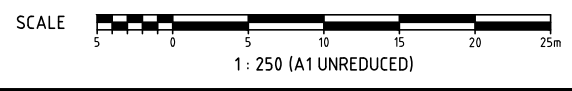

M:\2021\1120 Carseeldine Village Stage 4 East\Engineering\Acad\FUNCTIONAL LAYOUT-120-200-PASSIVE IRRIGATION STG 3A & 4A.dwg Plotted by: RW on 10/11/2021 1:09:14 PM