

35.204

Proposed Lot 1
370.73 m²

(35.204)

(35.204)

Proposed Lot 2
370.73 m²

(10.531)

(10.531)

PLANS AND DOCUMENTS
referred to in the ULDA
APPROVAL dated 18/10/11

21.062

21.062

35.204

NOTES

DO NOT SCALE THE DRAWING. READ ALL DIMENSIONS SHOWN. THE CONTRACTOR SHALL CHECK AND VERIFY ALL DIMENSIONS ON SITE BEFORE COMMENCING NEW WORK. GROUND LEVELS MAY VARY DUE TO SITE CONDITIONS.

THESE DRAWINGS REMAIN THE PROPERTY OF RING GROUP BUILDERS PTY LTD AND CAN NOT BE ALTERED OR REPRODUCED

PLOT DATE: Wednesday - 18 May 2011 - 03:27 pm

BUILDER



Ring Group
BUILDERS

www.ringgroup.com.au • Ph: 1300 881 368 • PO Box 3244 Asquith NSW 2077

ISSUE

A

REVISION

SCALE (A3)

1:200

SHEET

02 / 10

DESIGN BY

AWG
DESIGNS
www.awgdesigns.com

P: 9980 8762

M: 0417 497 003

E: admin@awgdesigns.com


F: po box 37 Hornsby NSW 2120

'Keira Mk 1'

DUAL OCCUPANCY

SUBDIVISION PLAN

26 Blackbutt St, Blackwater QLD

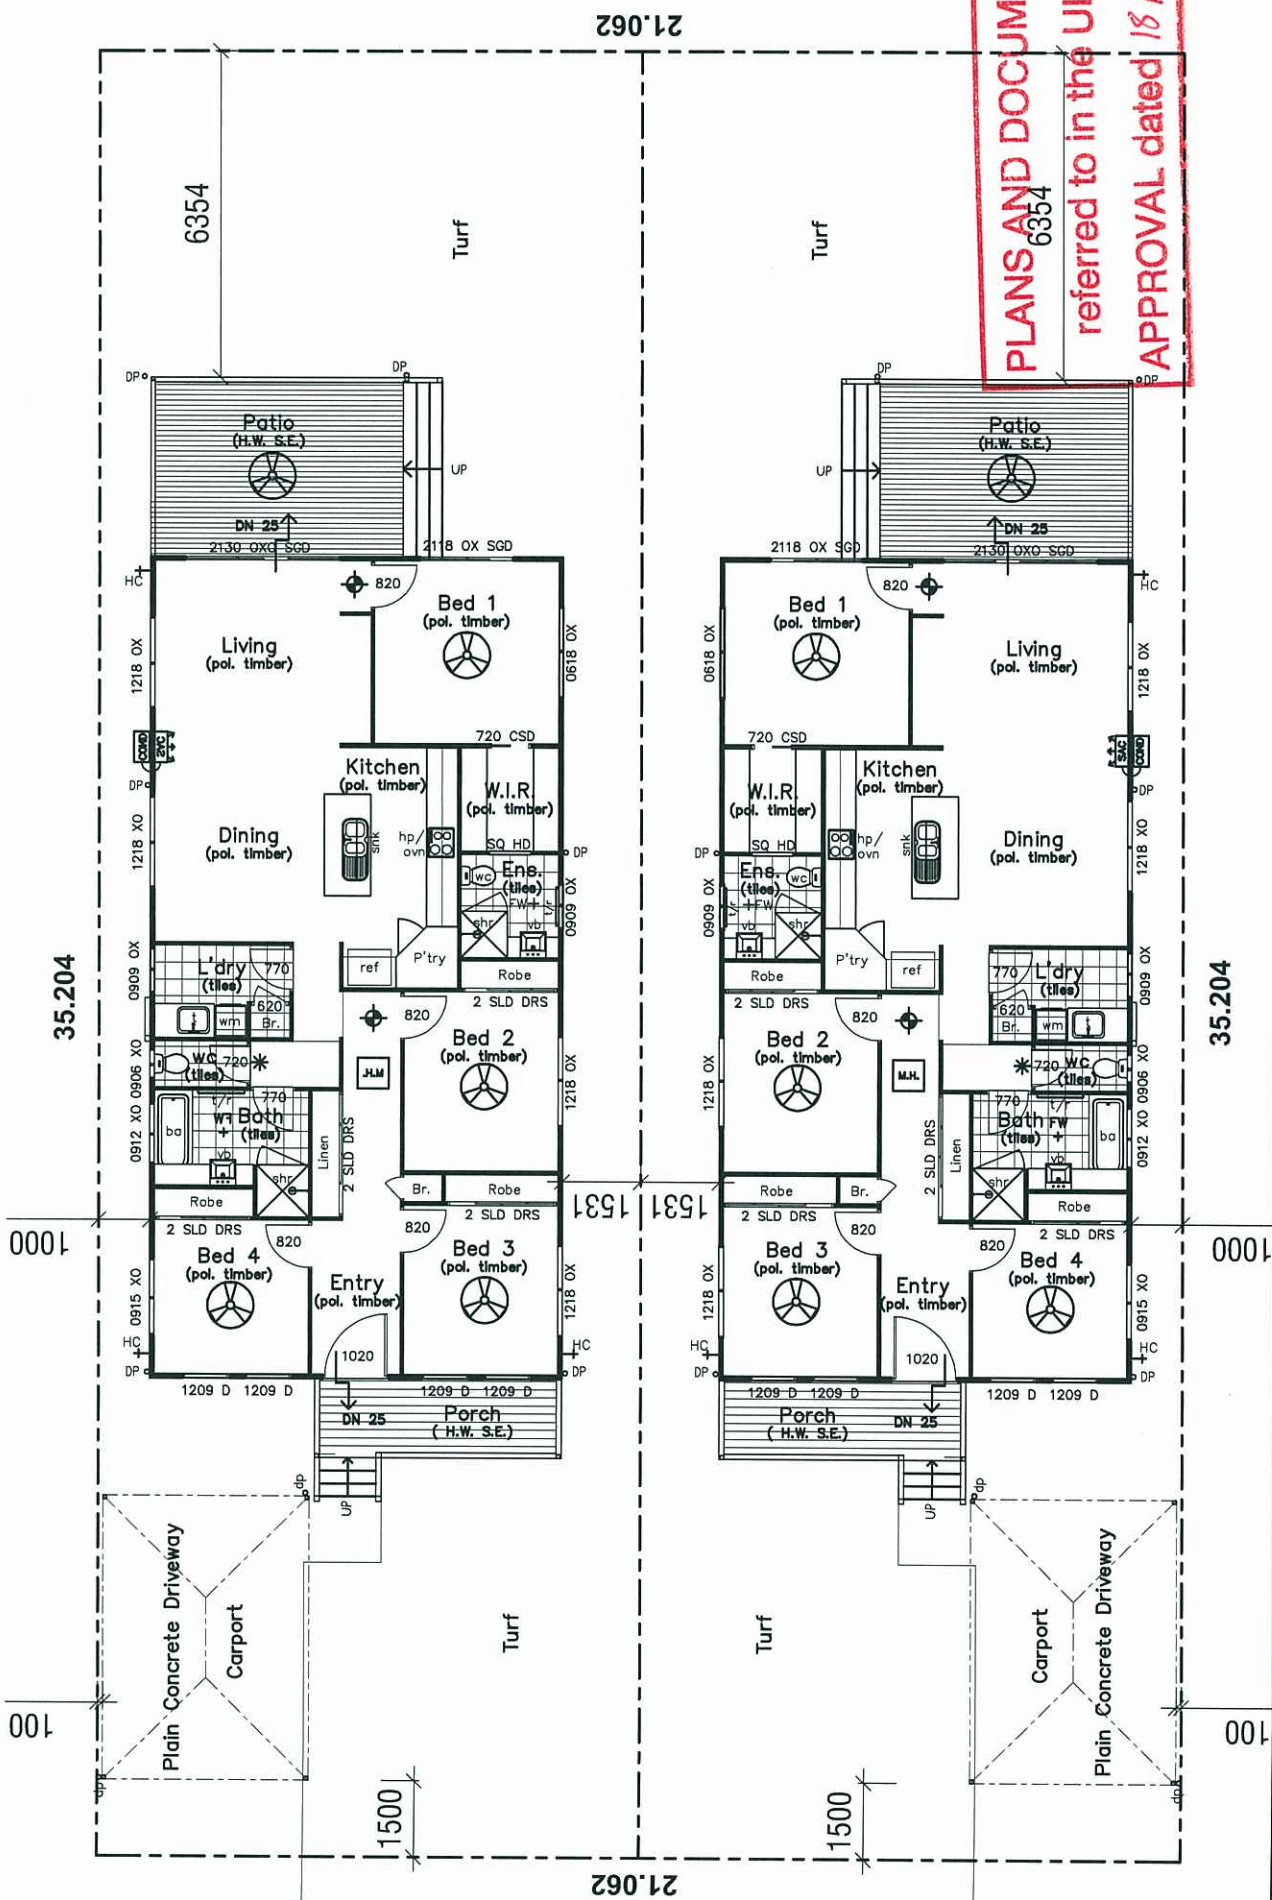

PLANS AND DOCUMENTS
referred to in the ULDA
APPROVAL dated 18/10/11


NOTES
DO NOT SCALE THE DRAWING. READ ALL DIMENSIONS SHOWN. THE CONTRACTOR SHALL CHECK AND VERIFY ALL DIMENSIONS ON SITE BEFORE COMMENCING NEW WORK. GROUND LEVELS MAY VARY DUE TO SITE CONDITIONS. THESE DRAWINGS REMAIN THE PROPERTY OF RING GROUP BUILDERS PTY LTD AND CAN NOT BE ALTERED OR REPRODUCED
PLOT DATE: Wednesday - 18 May 2011 - 03:28 pm

'Keira Mk 1'
DUAL OCCUPANCY
26 Blackbutt St, Blackwater QLD

Ring Group Pty Ltd
BUILDERS
www.ringgroup.com.au - Ph: 1300 881 368 - PO Box 3244 Asquith NSW 2077

DESIGN BY **AWG** DESIGNS
www.awgdesigns.com
9980 8762
0417 497 003
adam@awgdesigns.com
PO Box 37 Bonmahon NSW 2120

ISSUE **A**
REVISION
SCALE (A3) **1:200**
SHEET **03 / 10**

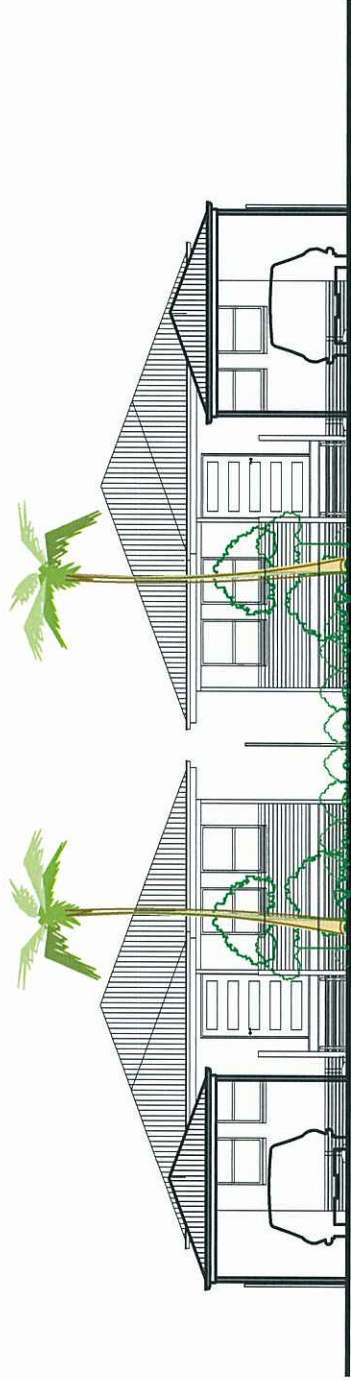

PLANS AND DOCUMENTS
referred to in the ULDA
APPROVAL dated 18 / 10 / 11

PRELIMINARY ONLY

NOTES
DO NOT SCALE THE DRAWING. READ ALL DIMENSIONS SHOWN. THE CONTRACTOR SHALL CHECK AND VERIFY ALL DIMENSIONS PRIOR TO COMMENCING NEW WORK. GROUND LEVELS MAY VARY DUE TO SITE CONDITIONS.
THESE DRAWINGS REMAIN THE PROPERTY OF RING GROUP BUILDERS PTY LTD AND CAN NOT BE ALTERED OR REPRODUCED
PLOT DATE: Wednesday - 18 May 2011 - 03:28 pm

'Keira & Dylan Mk 1'
DUAL OCCUPANCY
26 Blackbutt St, Blackwater QLD

STREETSCAPE
ELEVATION

BUILDER
Ring Group Pty Ltd
BUILDERS
www.ringgroup.com.au • Ph: 1300 881 368 • PO Box 3244 Asquith NSW 2077

DESIGN BY
AWG DESIGNS
www.awgdesigns.com
p: 9980 8762
m: 0417 497 003
e: admin@awgdesigns.com
a: po box 97 Hornsby NSW 2120

ISSUE	A
REVISION	
SCALE (A3)	1:200
SHEET	03 / 10