

NOTES

DO NOT SCALE THE DRAWING. READ ALL DIMENSIONS CAREFULLY. THE CONTRACTOR SHALL CHECK AND VERIFY ALL DIMENSIONS ON SITE BEFORE COMMENCING NEW WORK. DIMENSIONS MAY VARY DUE TO SITE CONDITIONS. THESE DRAWINGS REMAIN THE PROPERTY OF RING GROUP BUILDERS PTY LTD AND CAN NOT BE ALTERED OR REPRODUCED.

PLOT DATE: Thursday - 08 September 2011 - 05:31 pm

'Keira & Dylan Mk 1'

DUAL OCCUPANCY

ELEVATIONS

BUILDER



Ring Group BUILDERS Pty Ltd

www.ringgroup.com.au - Ph: 1300 881 388 - PO Box 3244 Asquith NSW 2077

ISSUE

REVISION

SCALE (AS)

SHEET

DESIGN BY





AWG DESIGNS

www.awgdesigns.com

PLANS AND DOCUMENTS
referred to in the ULDA
APPROVAL dated 18/10/11

PLANS AND DOCUMENTS
referred to in the ULDA
APPROVAL dated 18/10/11

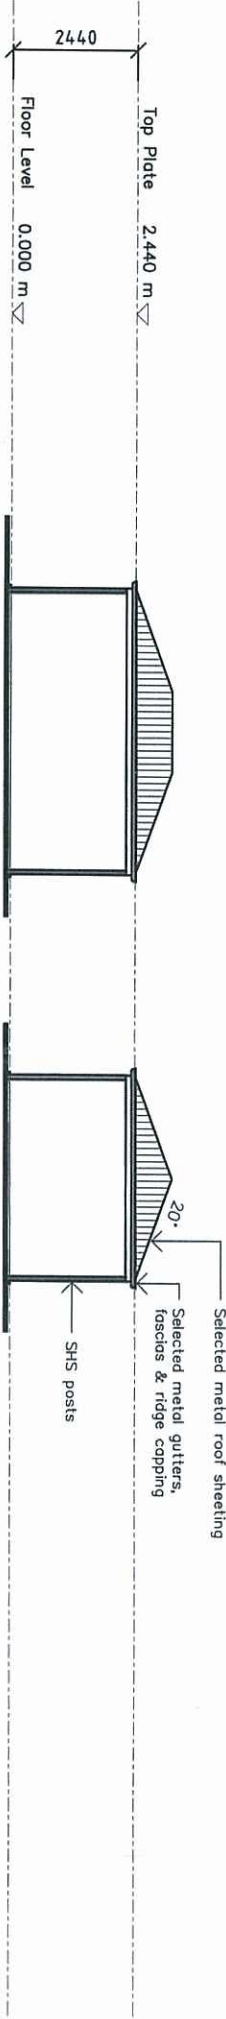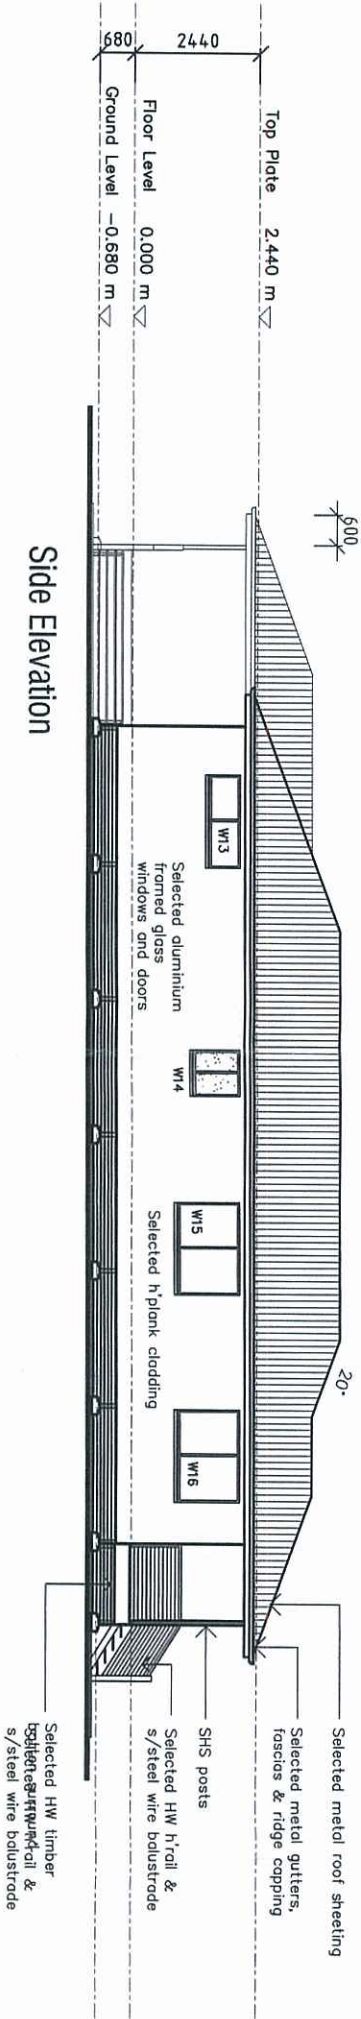


Side Elevation (Carport) Front & Rear Elevation (Carport)

Window Schedule

WINDOW	SIZE (H x W)	DESCRIPTION
W1	1200 x 800	Aluminium Double Hung
W2	1200 x 900	Aluminium Double Hung
W3	1200 x 900	Aluminium Double Hung
W4	1200 x 900	Aluminium Double Hung
W5	600 x 1500	Aluminium Sliding
W6	900 x 1200	Aluminium Sliding (OBSCURE GLAZE)
W7	900 x 600	Aluminium Sliding (OBSCURE GLAZE)
W8	1200 x 900	Aluminium Sliding (OBSCURE GLAZE)
W9	1200 x 1800	Aluminium Sliding
W10	1200 x 1800	Aluminium Sliding
W11	2100 x 3000	Aluminium Sliding Door
W12	1200 x 1800	Aluminium Sliding
W13	600 x 1800	Aluminium Sliding
W14	900 x 900	Aluminium Sliding (OBSCURE GLAZE)
W15	1200 x 1800	Aluminium Sliding
W16	1200 x 1800	Aluminium Sliding

CHECK ALL OPENING SIZES ON SITE PRIOR TO ORDERING
ALL GLAZING TO COMPLY WITH AS1288

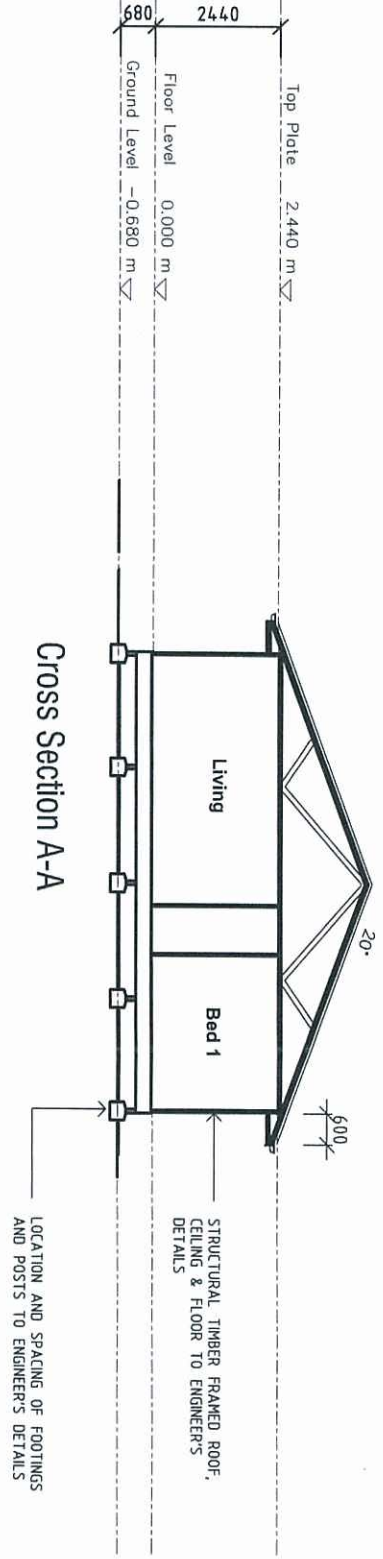

NOTES

DO NOT SCALE THE DRAWING. READ ALL DIMENSIONS SHOWN. THE CONTRACTOR SHALL CHECK AND VERIFY ALL DIMENSIONS ON SITE BEFORE COMMENCING NEW WORK. DIMENSIONS MAY VARY DUE TO SITE CONDITIONS. THESE DRAWINGS REMAIN THE PROPERTY OF THE ARCHITECT AND CAN NOT BE ALTERED OR REPRODUCED.

PLOT DATE: Thursday - 08 September 2011 - 06:31 PM

Keira & Dylan Mk 1

DUAL OCCUPANCY

ELEVATIONS & SECTION A-A

26 Blackbutt St, Blackwater QLD

BUILDER

Ring Group Builders Pty Ltd

www.ringgroup.com.au - PH: 1300 881 368 - PO Box 3244 Asquith NSW 2077

ISSUE

A

REVISION

SCALE (A3)

1:100

SHEET

06 / 07

DESIGN BY

AWG DESIGNS

www.awgdesigns.com

PH: 0960 8782

PH: 0417 497 003

E: adam@awgdesigns.com

P: PO Box 57 Northleigh NSW 2120