


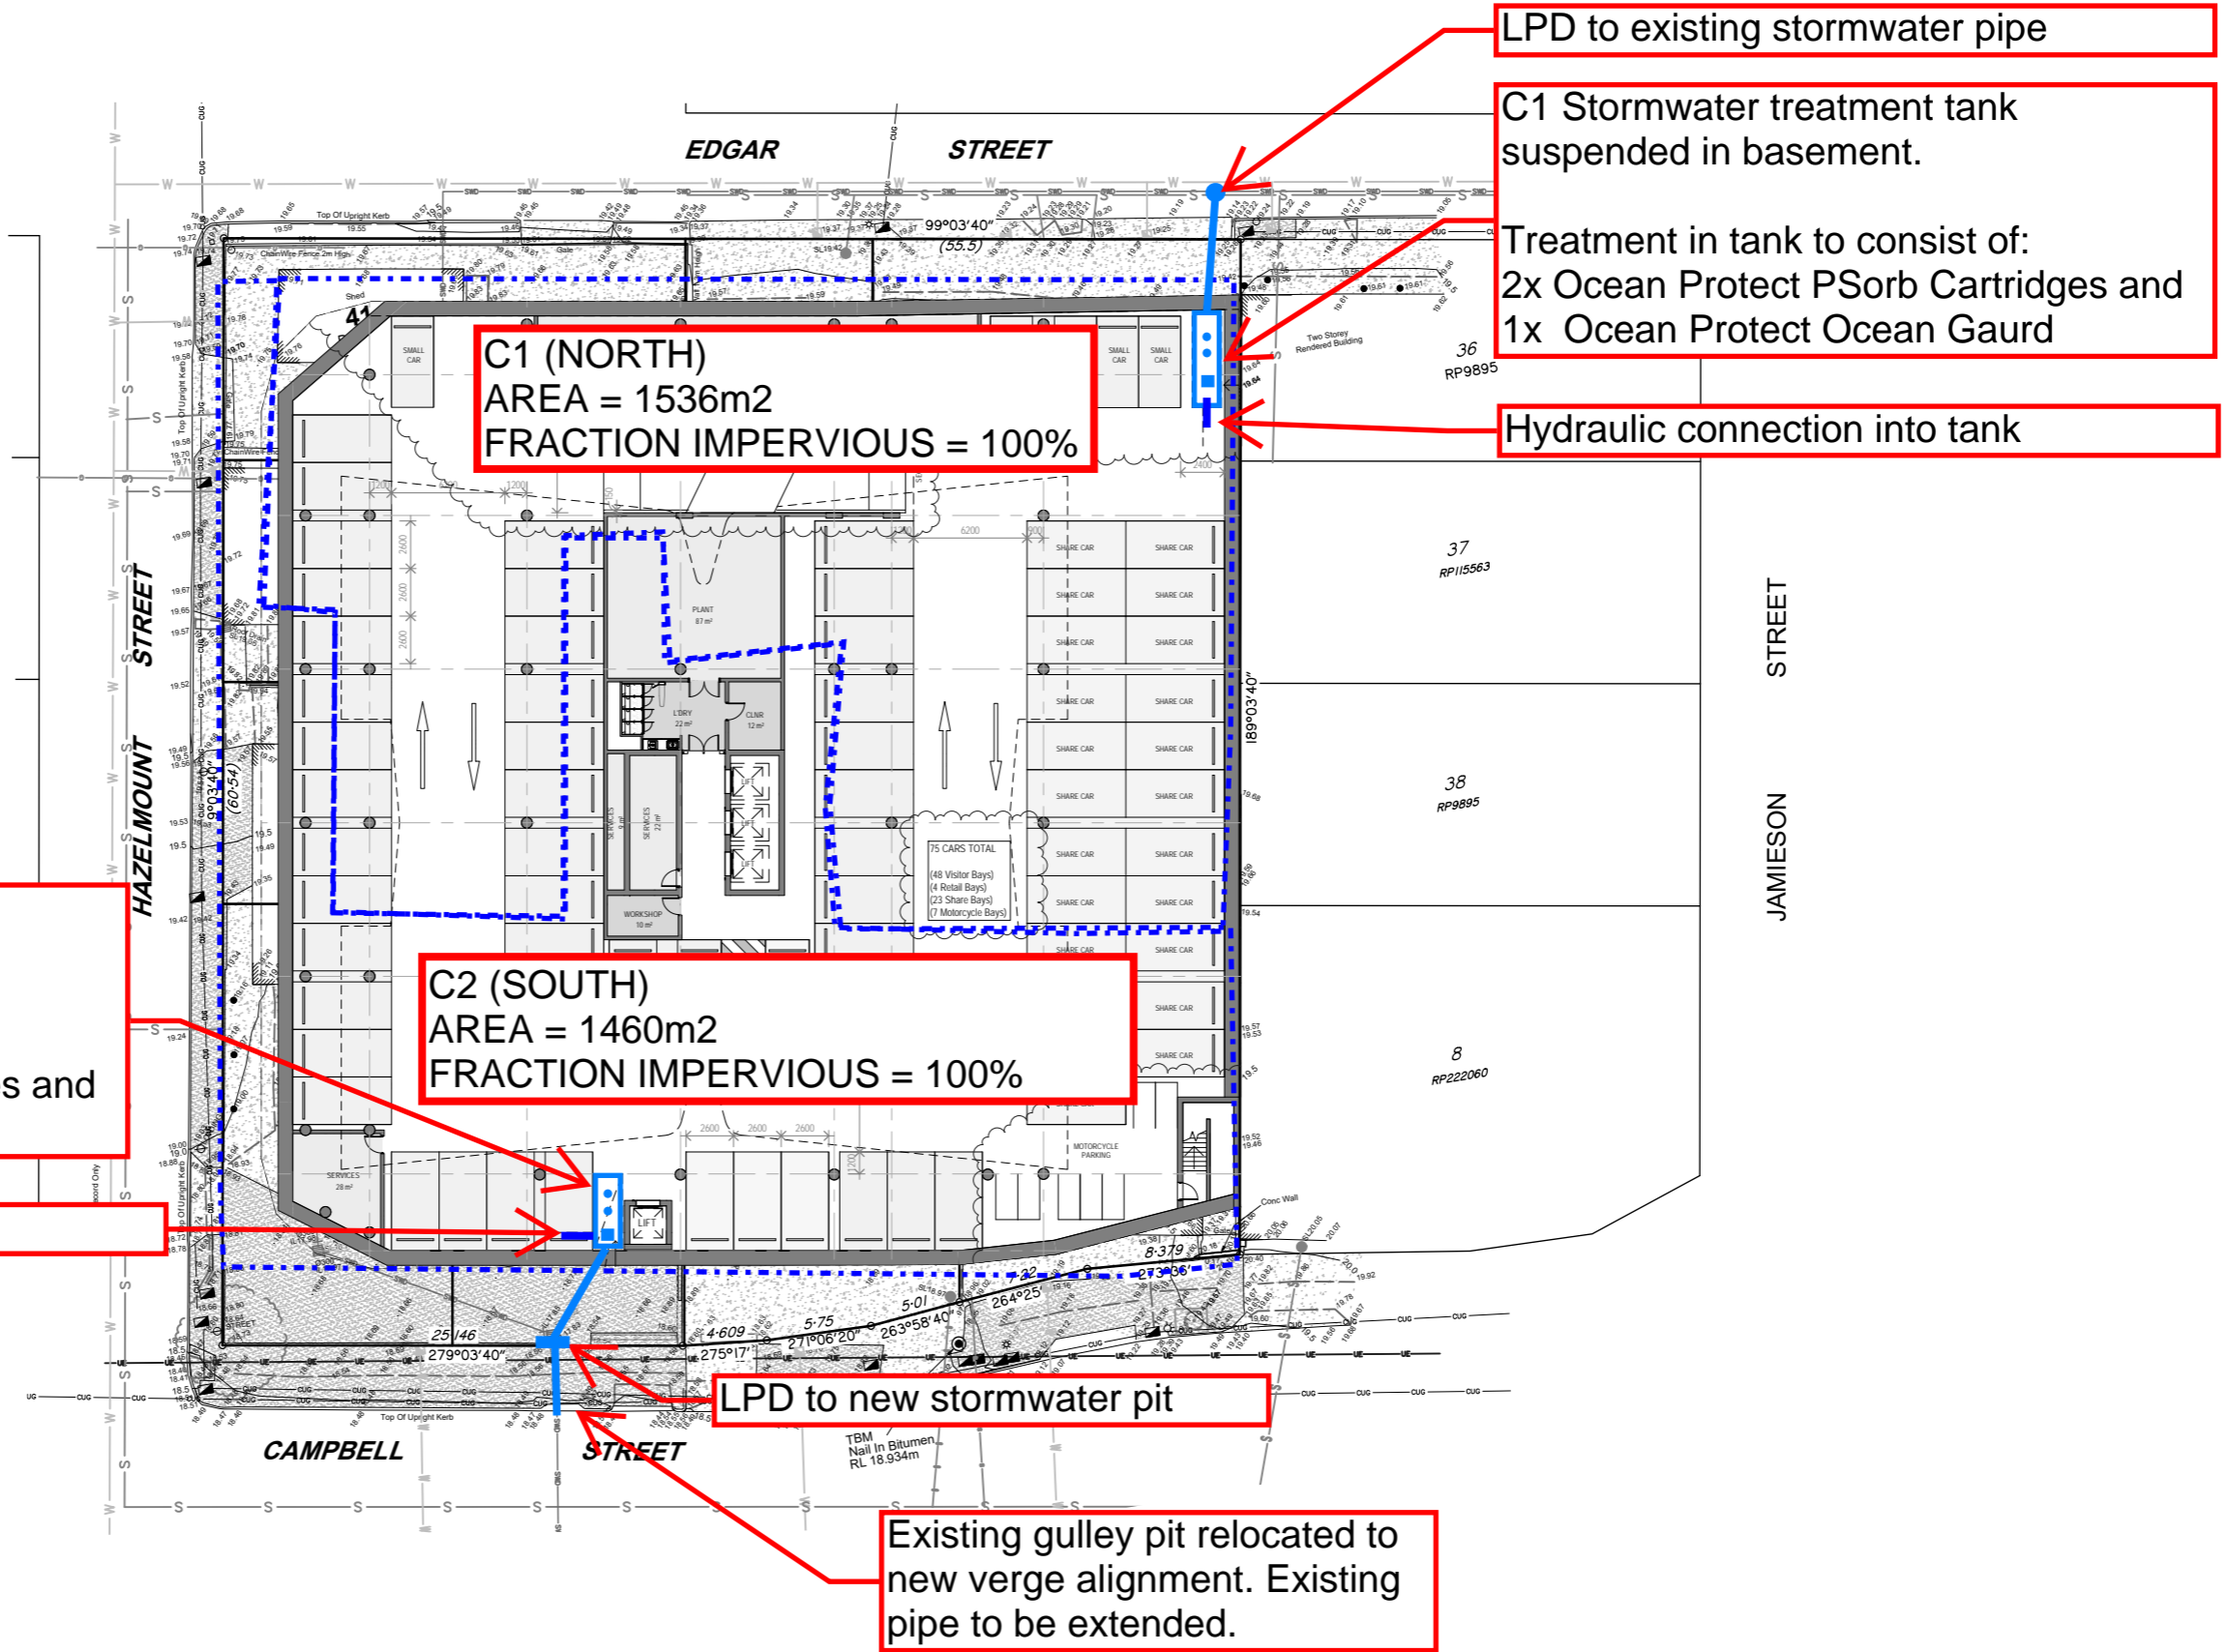
AMENDED IN GREEN

By: Chris Hinton
Date: 3 February 2022



PLANS AND DOCUMENTS referred to in the PDA DEVELOPMENT APPROVAL

Approval no: DEV2021/1193
Date: 04-Mar-2022

C1 Stormwater treatment tank suspended in basement.

Treatment in tank to consist of:
2x Ocean Protect PSorb Cartridges and
1x Ocean Protect Ocean Gaurd

Hydraulic connection into tank

ADG INTELLECTUAL PROPERTY

All intellectual property rights (including, without limitation, all copyright and design rights) subsisting in the drawings and related information belongs to ADG Engineers (Aust) Pty Ltd ("ADG").

Drawings or information are provided for general information purposes only and may not contain the full details required for construction. ADG makes no warranties, either express or implied, of merchantability and fitness of the drawings or data for any particular purpose.

ADG accepts no responsibility or liability for any loss or damage caused to the recipient or any third party through use of the drawings or related information.

All intellectual property rights (including, without limitation, all copyright and design rights) subsisting in the drawings and related information belongs to ADG Engineers (Aust) Pty Ltd ("ADG").

Drawings or information are provided for general information purposes only and may not contain the full details required for construction. ADG makes no warranties, either express or implied, of merchantability and fitness of the drawings or data for any particular purpose.

ADG accepts no responsibility or liability for any loss or damage caused to the recipient or any third party through use of the drawings or related information in any way.



Client DOWSE PROJECTS PTY LTD		Discipline CIVIL	Status PRELIM	Title STORMWATER PLAN
Project Name 19-25 CAMPBELL STREET		Designed By AW	Checked By	Approved By
Project No. 24708	Drawn By AW	Scale 1:400 (at A3)		
The concepts and information contained in this document are the copyright of ADG Engineers (Aust) Pty Ltd. Use or copying of the document in whole or in part without the written permission of ADG Engineers (Aust) Pty Ltd constitutes an infringement of copyright. Do not scale drawings. If in doubt, ask.				Drawing No. SK-C30
				Revision B


AMENDED IN GREEN

By: Chris Hinton
Date: 3 February 2022



PLANS AND DOCUMENTS referred to in the PDA DEVELOPMENT APPROVAL

Approval no: DEV2021/1193
Date: 04-Mar-2022

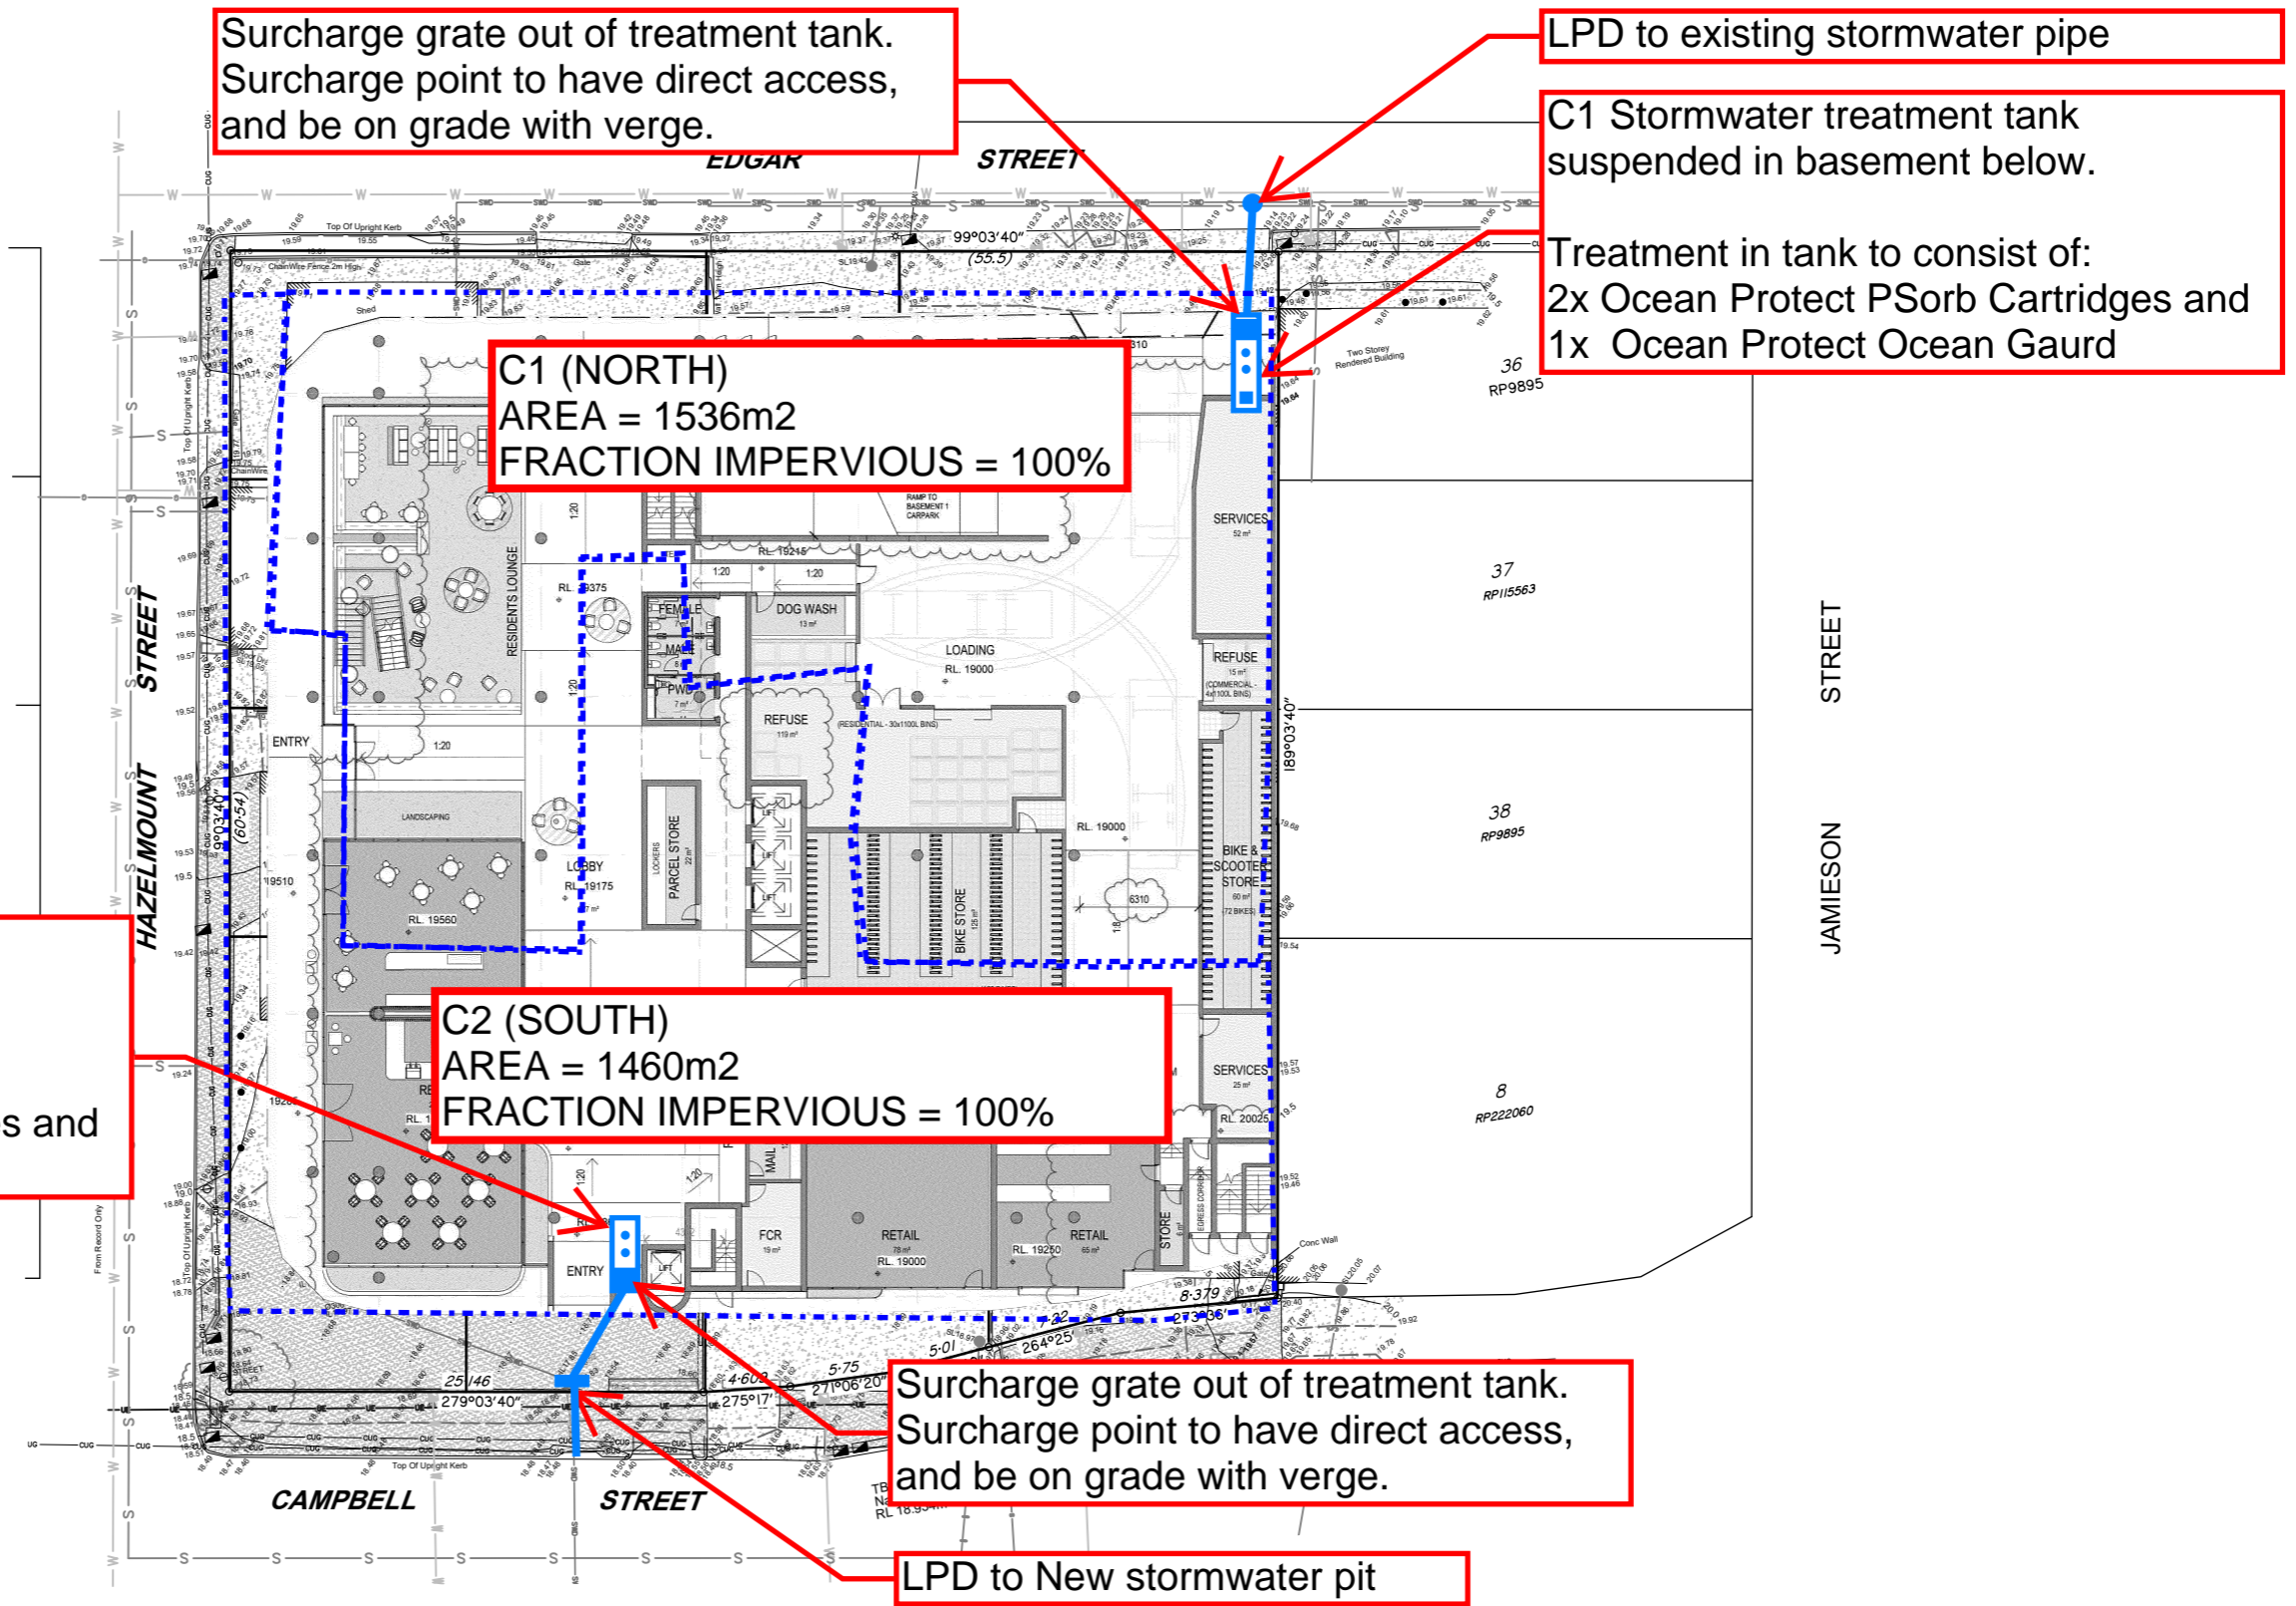

ADG INTELLECTUAL PROPERTY

All intellectual property rights (including, without limitation, all copyright and design rights) subsisting in the drawings and related information belongs to ADG Engineers (Aust) Pty Ltd ("ADG").

Drawings or information are provided for general information purposes only and may not contain the full details required for construction. ADG makes no warranties, either express or implied, of merchantability and fitness of the drawings or data for any particular purpose.

ADG accepts no responsibility or liability for any loss or damage caused to the recipient or any third party through use of the drawings or related information.

All intellectual property rights (including, without limitation, all copyright and design rights) subsisting in the drawings and related information belongs to ADG Engineers (Aust) Pty Ltd ("ADG").

Drawings or information are provided for general information purposes only and may not contain the full details required for construction. ADG makes no warranties, either express or implied, of merchantability and fitness of the drawings or data for any particular purpose.

ADG accepts no responsibility or liability for any loss or damage caused to the recipient or any third party through use of the drawings or related information in any way.



Key Plan



Client: **DOWSE PROJECTS PTY LTD**

Project Name: **19-25 CAMPBELL STREET**

Discipline: **CIVIL**

Designed By: **AW**

Project No: **24708**

Checked By:

Drawn By: **AW**

Status: **PRELIM**

Approved By:

Scale: **1:400** (at A3)

Title: **STORMWATER PLAN
GROUND FLOOR**

Drawing No: **SK-C31**

Revision: **B**

The concepts and information contained in this document are the copyright of ADG Engineers (Aust) Pty Ltd. Use or copying of the document in whole or in part without the written permission of ADG Engineers (Aust) Pty Ltd constitutes an infringement of copyright. Do not scale drawings. If in doubt, ask.