

EARTHWORKS/EROSION & SEDIMENT CONTROL

- EXISTING
- PROPOSED
- 61.35 +
- BULK EARTHWORKS LEVEL
- BIO-RETENTION FILTER MEDIA
- OVERFLOW RELIEF DRAINAGE
- CUT
- FILL
- SILT FENCE
- INLET SEDIMENT TRAP
- CHECK DAM
- TEMPORARY CONSTRUCTION ENTRY/EXIT SEDIMENT TRAP
- FLOW DIRECTION ARROW
- SEDIMENT TRAP

PLANS AND DOCUMENTS
referred to in the PDA
DEVELOPMENT APPROVAL

Approval no: DEV2021/1229
Date: 13/04/2022



THIS DRAWING IS BEST
VIEWED IN COLOUR AND
ON AN ELECTRONIC DEVICE

PROJECT NORTH

DIMENSIONS IN METRES EXCEPT WHERE SHOWN OTHERWISE. CULVERT AND PIPE SIZES IN MILLIMETRES

UNREDUCED / REDUCED


1:250 / 1:500

STATUS


PRELIMINARY

PLAN
SCALE 1:250


SCAN QR CODE TO CONFIRM CURRENT DRAWING REVISION http://docs.bornhorstward.com.au/revision/	REV	DATE	DESCRIPTION	DWN	DES	CHK	APP	ASSOCIATED CONSULTANTS	APPROVED	CHECKED	 BORNHORST +WARD +61 (0) 3813 8888 www.bornhorstward.com.au	CLIENT OLD PUB LANE PTY LTD	PROJECT OLD PUB LANE, GREENBANK	SUBJECT EARTHWORKS LAYOUT	PROJECT No.		
	A	17.12.21	INITIAL RFI RESPONSE		DJK	DJK				<i>R. Gray</i> 07048 RPEQ					<i>R. Gray</i>	19097	
										DATE 03/12/21					DATE 03/12/21	DRAWING No.	
HTTPS://DOCS.BORNHORSTWARD.COM.AU/REVISION/PROJECT.ASPX?PROJECTNUM=19097															REVISION		
																DA-C010	A

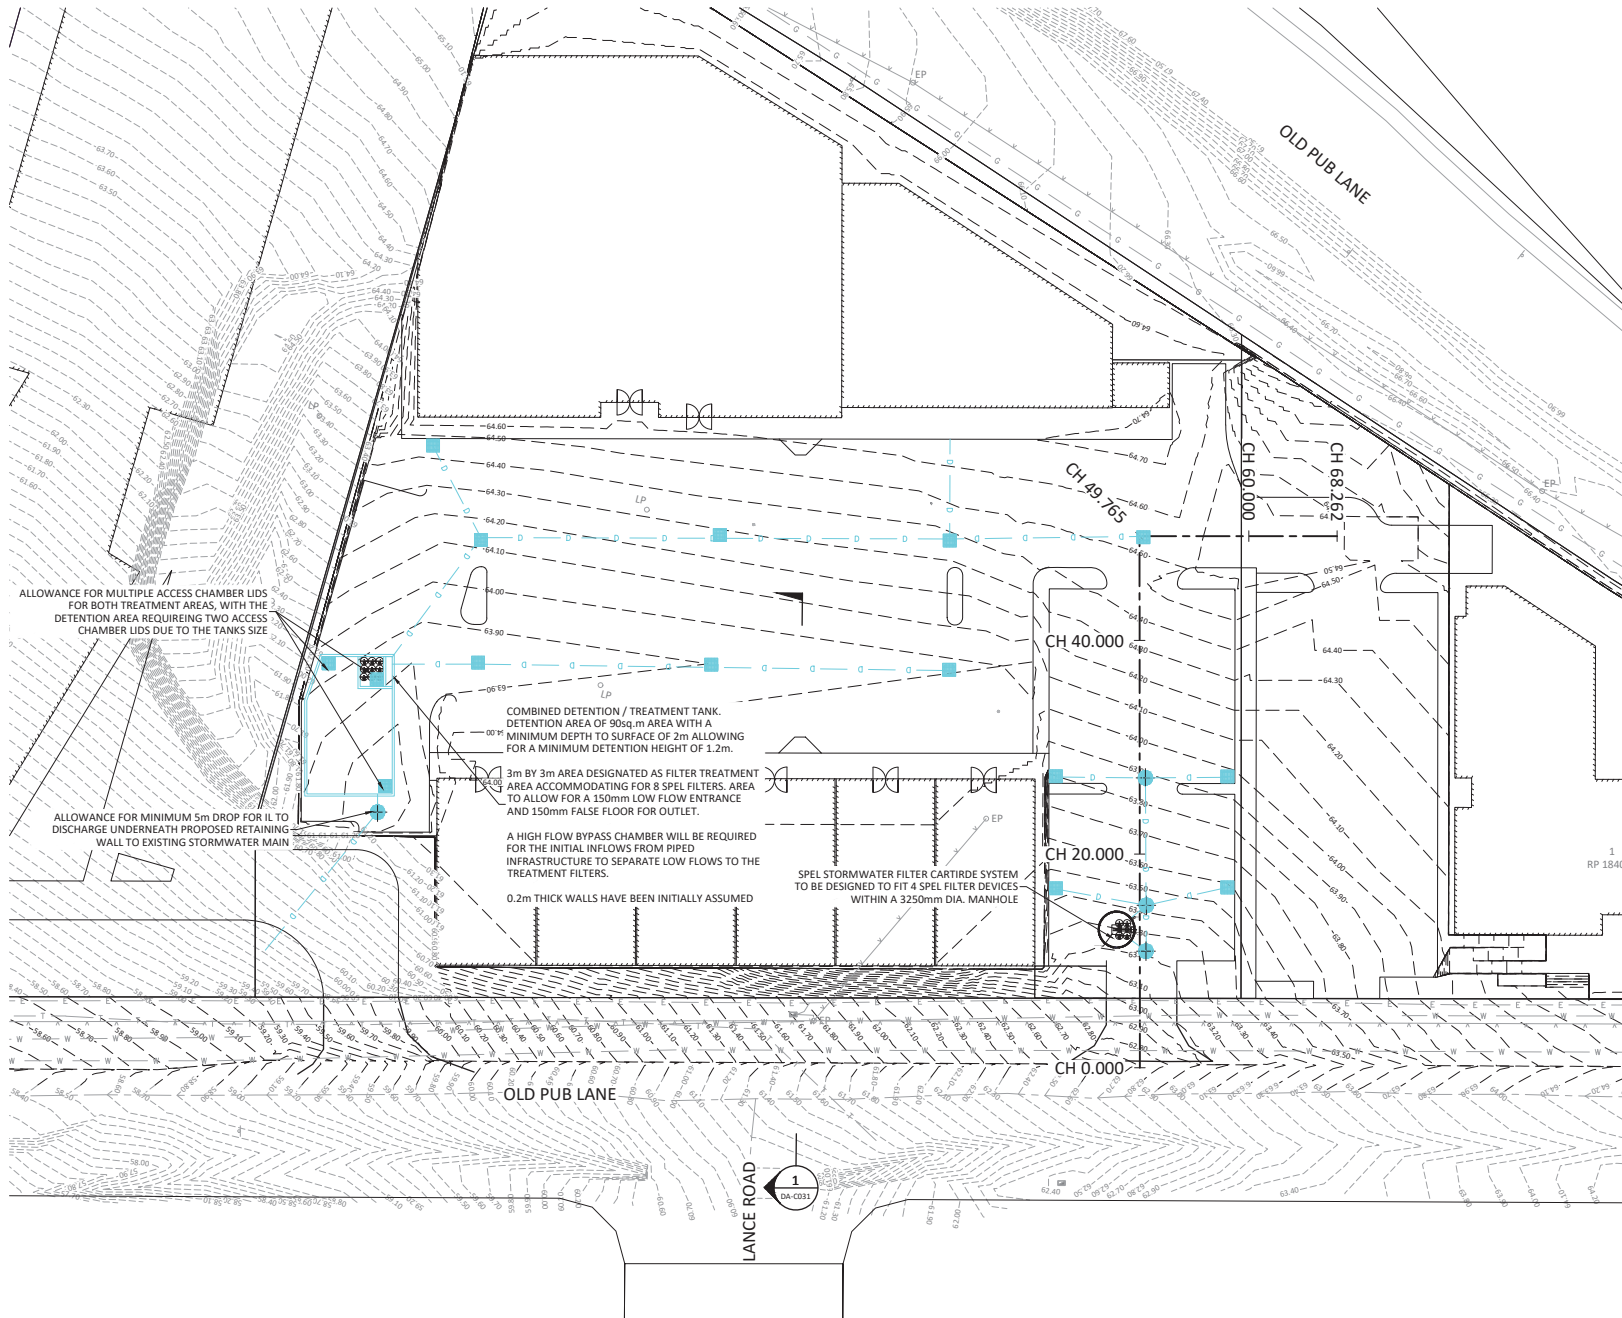

STORMWATER

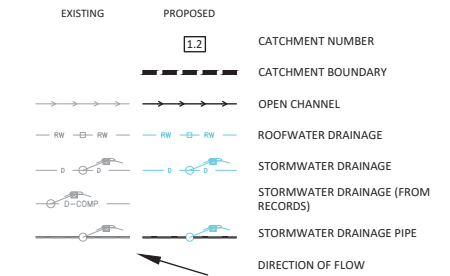

SEWERAGE

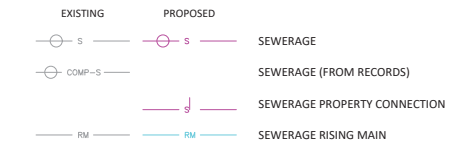

WATER



PLANS AND DOCUMENTS
referred to in the PDA
DEVELOPMENT APPROVAL

Approval no: DEV2021/1229

Date: 13/04/2022



THIS DRAWING IS BEST
VIEWED IN COLOUR AND
ON AN ELECTRONIC DEVICE

PROJECT NORTH



DIMENSIONS IN METRES EXCEPT WHERE
SHOWN OTHERWISE. CULVERT AND PIPE
SIZES IN MILLIMETRES

UNREDUCED / REDUCED

0 2.5 5.0 7.5 10.0 12.5m 1:250 / 1:500

STATUS

PRELIMINARY

SCAN QR CODE TO
CONFIRM CURRENT
DRAWING REVISION

REV	DATE	DESCRIPTION	DWN	DES	CHK	APP
A	17.12.21	UPDATED FOR RFI	DJK	DJK		

ASSOCIATED CONSULTANTS

APPROVED

R. Gray 07048
RPEQ

CHECKED

R. Gray
DATE 03/12/21

BORNHORST
+WARD

CLIENT

OLD PUB LANE PTY LTD

PROJECT

OLD PUB LANE,
GREENBANK

SUBJECT

SITWORKS AND DRAINAGE
LAYOUT LAYOUT

PROJECT No.

19097

DRAWING No.

DA-C030

REVISION

A

PLANS AND DOCUMENTS
referred to in the PDA
DEVELOPMENT APPROVAL



Approval no: DEV2021/1229
Date: 13/04/2022



HORIZONTAL DATA
VERTICAL DATA
DATUM 59.00

DESIGN SURFACE LEVEL	62.730	62.709	62.974	63.056	63.182	63.205	63.414	63.587	63.634	63.805	63.977	64.148	64.327	64.482	64.489	64.536	64.564	64.528	64.430	64.432	64.470	64.495
CUT / FILL DEPTH TO EXISTING SURFACE	0.000	0.000	0.000	0.000	0.001	0.000	0.003	0.000	0.002	0.005	0.008	0.011	0.021	0.007	0.000	0.000	0.000	-0.008	0.000	0.000	0.000	0.000
EXISTING SURFACE LEVEL	62.730	62.715	62.974	63.056	63.182	63.205	63.414	63.587	63.634	63.805	63.977	64.148	64.327	64.482	64.489	64.536	64.564	64.528	64.430	64.432	64.470	64.495
CUT / FILL DEPTH TO EXISTING SURFACE	0.000	0.006	-0.126	0.299	1.202	1.041	0.609	0.685	0.741	1.011	0.866	0.733	0.601	0.720	0.746	0.879	0.955	1.007	1.236	1.243	1.367	1.393
CONTROL LINE FINISHED LEVEL	62.730	62.709	62.974	63.056	63.182	63.205	63.414	63.587	63.634	63.805	63.977	64.148	64.327	64.482	64.489	64.536	64.564	64.528	64.430	64.432	64.470	64.495
CONTROL LINE CHAINAGES	0.000	0.300	5.000	9.444	10.000	10.695	15.000	18.696	20.000	25.000	30.000	35.000	40.000	45.000	49.395	49.765	53.751	55.000	59.683	60.000	65.000	68.262

DRIVEWAY LONGITUDINAL SECTION 1
SCALE 1:250 (VIR)
1:25 (HOB)

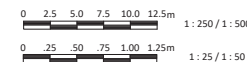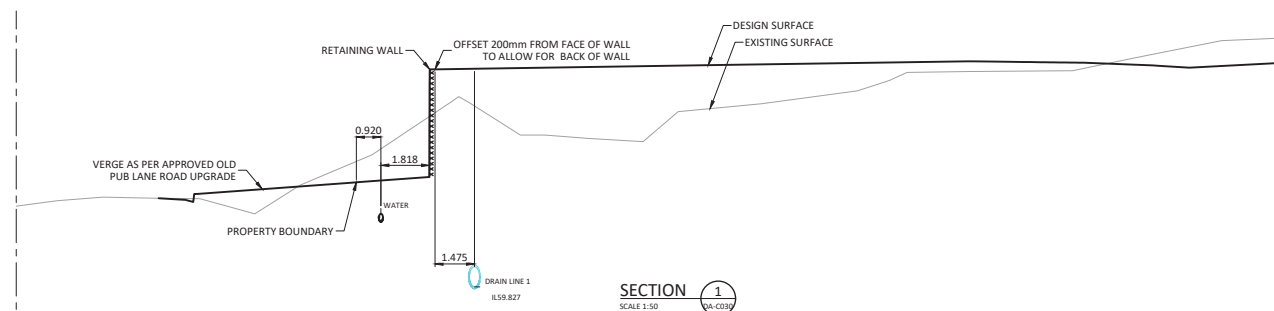

THIS DRAWING IS BEST
VIEWED IN COLOUR AND
ON AN ELECTRONIC DEVICE

DIMENSIONS IN METRES EXCEPT WHERE
SHOWN OTHERWISE. CULVERT AND PIPE
SIZES IN MILLIMETRES
UNREduced / REDUCED
1:100 / 1:200
1:50 / 1:100

STATUS
PRELIMINARY

SCAN QR CODE TO
CONFIRM CURRENT
DRAWING REVISION
<http://docs.bornhorstward.com.au/revisions/>

REV	DATE	DESCRIPTION	DWN	DES	CHK	APP
A	17.12.21	UPDATED FOR RFI	DJK	DJK		

ASSOCIATED CONSULTANTS

APPROVED
R. Gray 07048
RPEQ
DATE 03/12/21

CHECKED
R. Gray
DATE 03/12/21

**BORNHORST
+WARD**
+61 (0) 3013 4600 www.bornhorstward.com.au

CLIENT
OLD PUB LANE PTY LTD

PROJECT
OLD PUB LANE,
GREENBANK

SUBJECT
CROSS SECTION &
LONGITUDINAL SECTION

PROJECT No:
19097
DRAWING No: DA-C031
REVISION
A