




FRONT VIEW




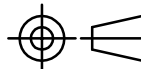
SIDE VIEW

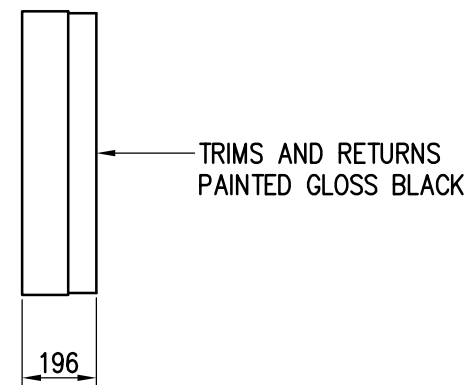

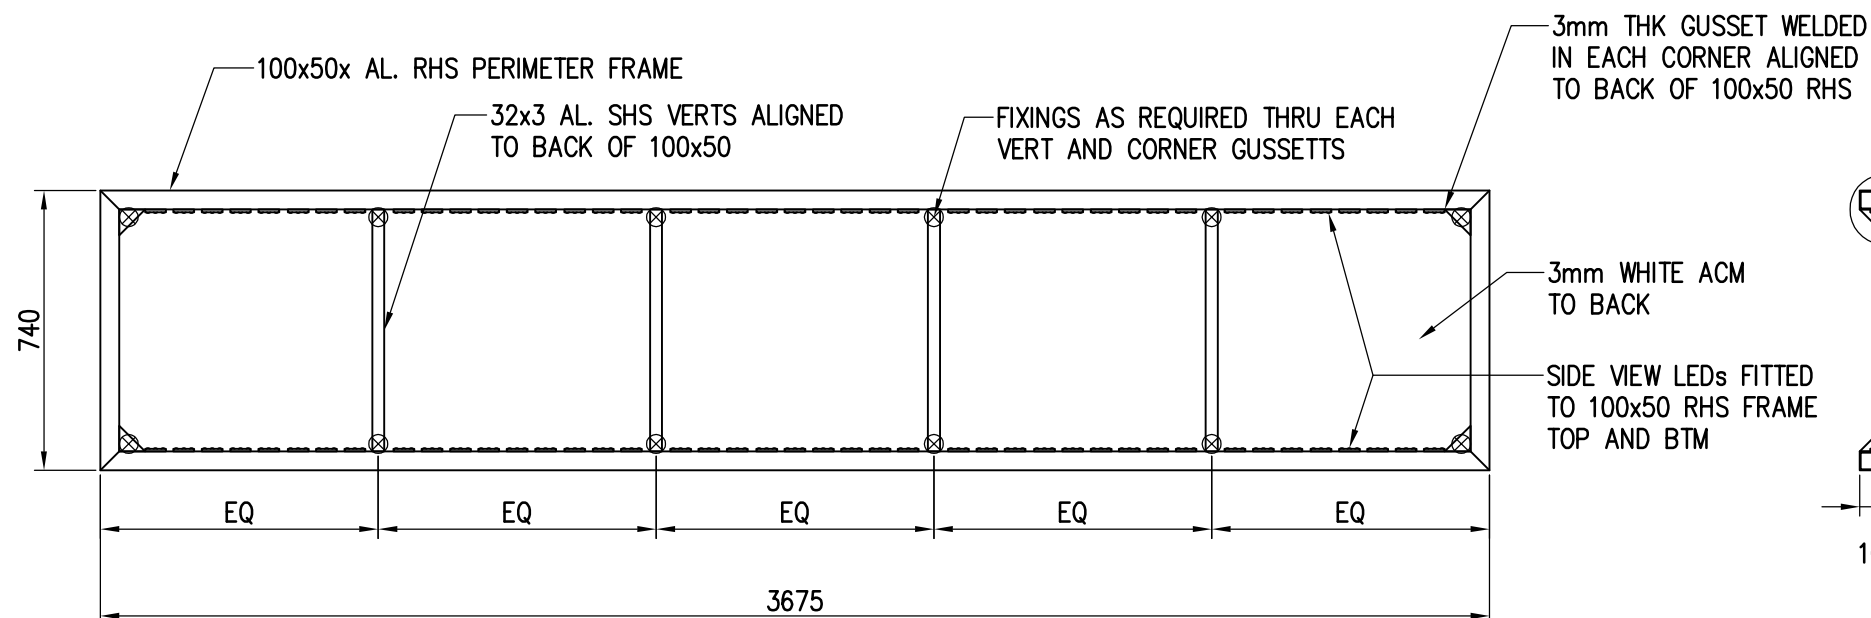

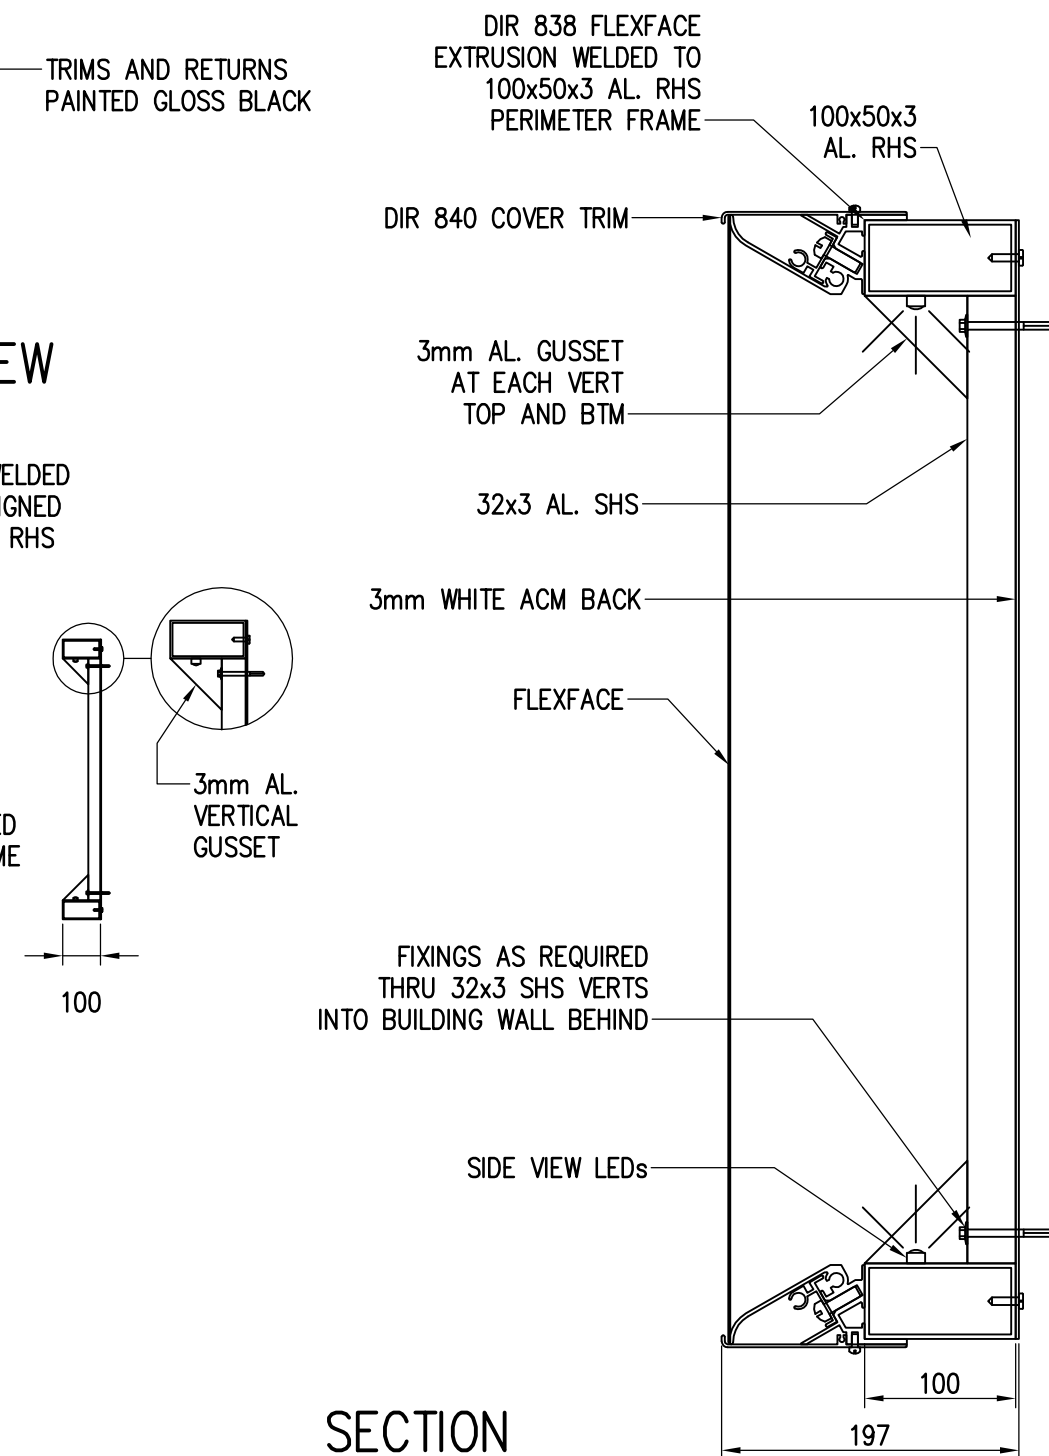AL. FRAME






SECTION


					  82 Chetwynd Street Loganholme Qld 07 3801 2700 info@sunsetsigns.com.au sunsetsigns.com.au	PAGE SIZE <b>A3</b>	DIMENSIONS IN MM DO NOT SCALE	CLIENT <b>EVOLVE CONSTRUCTIONS</b>				
									TOLERANCES: LINEAR ± 0.5 ANGULAR ± 0.5°	PROJECT/TITLE <b>RED ROOSTER FLAGSTONE SIGN S01 A&amp;B</b>		
						All work to be carried out in accordance with the contract specification. The information disclosed in this document is confidential. Copyright is vested in Sunset Signs. Written consent is required prior to reproduction. Copyright © Sunset Signs.				DRAWN	CSDS	DRG No <b>RRF-S01A-01</b>
A	24-03-22	CONSTRUCTION ISSUE	CSDS	-					DATE	24-03-22		
ISSUE	DATE	AMENDMENTS	DRN	CKD			CHECKED	APPROVED	SCALE	1:20	PLOT	-

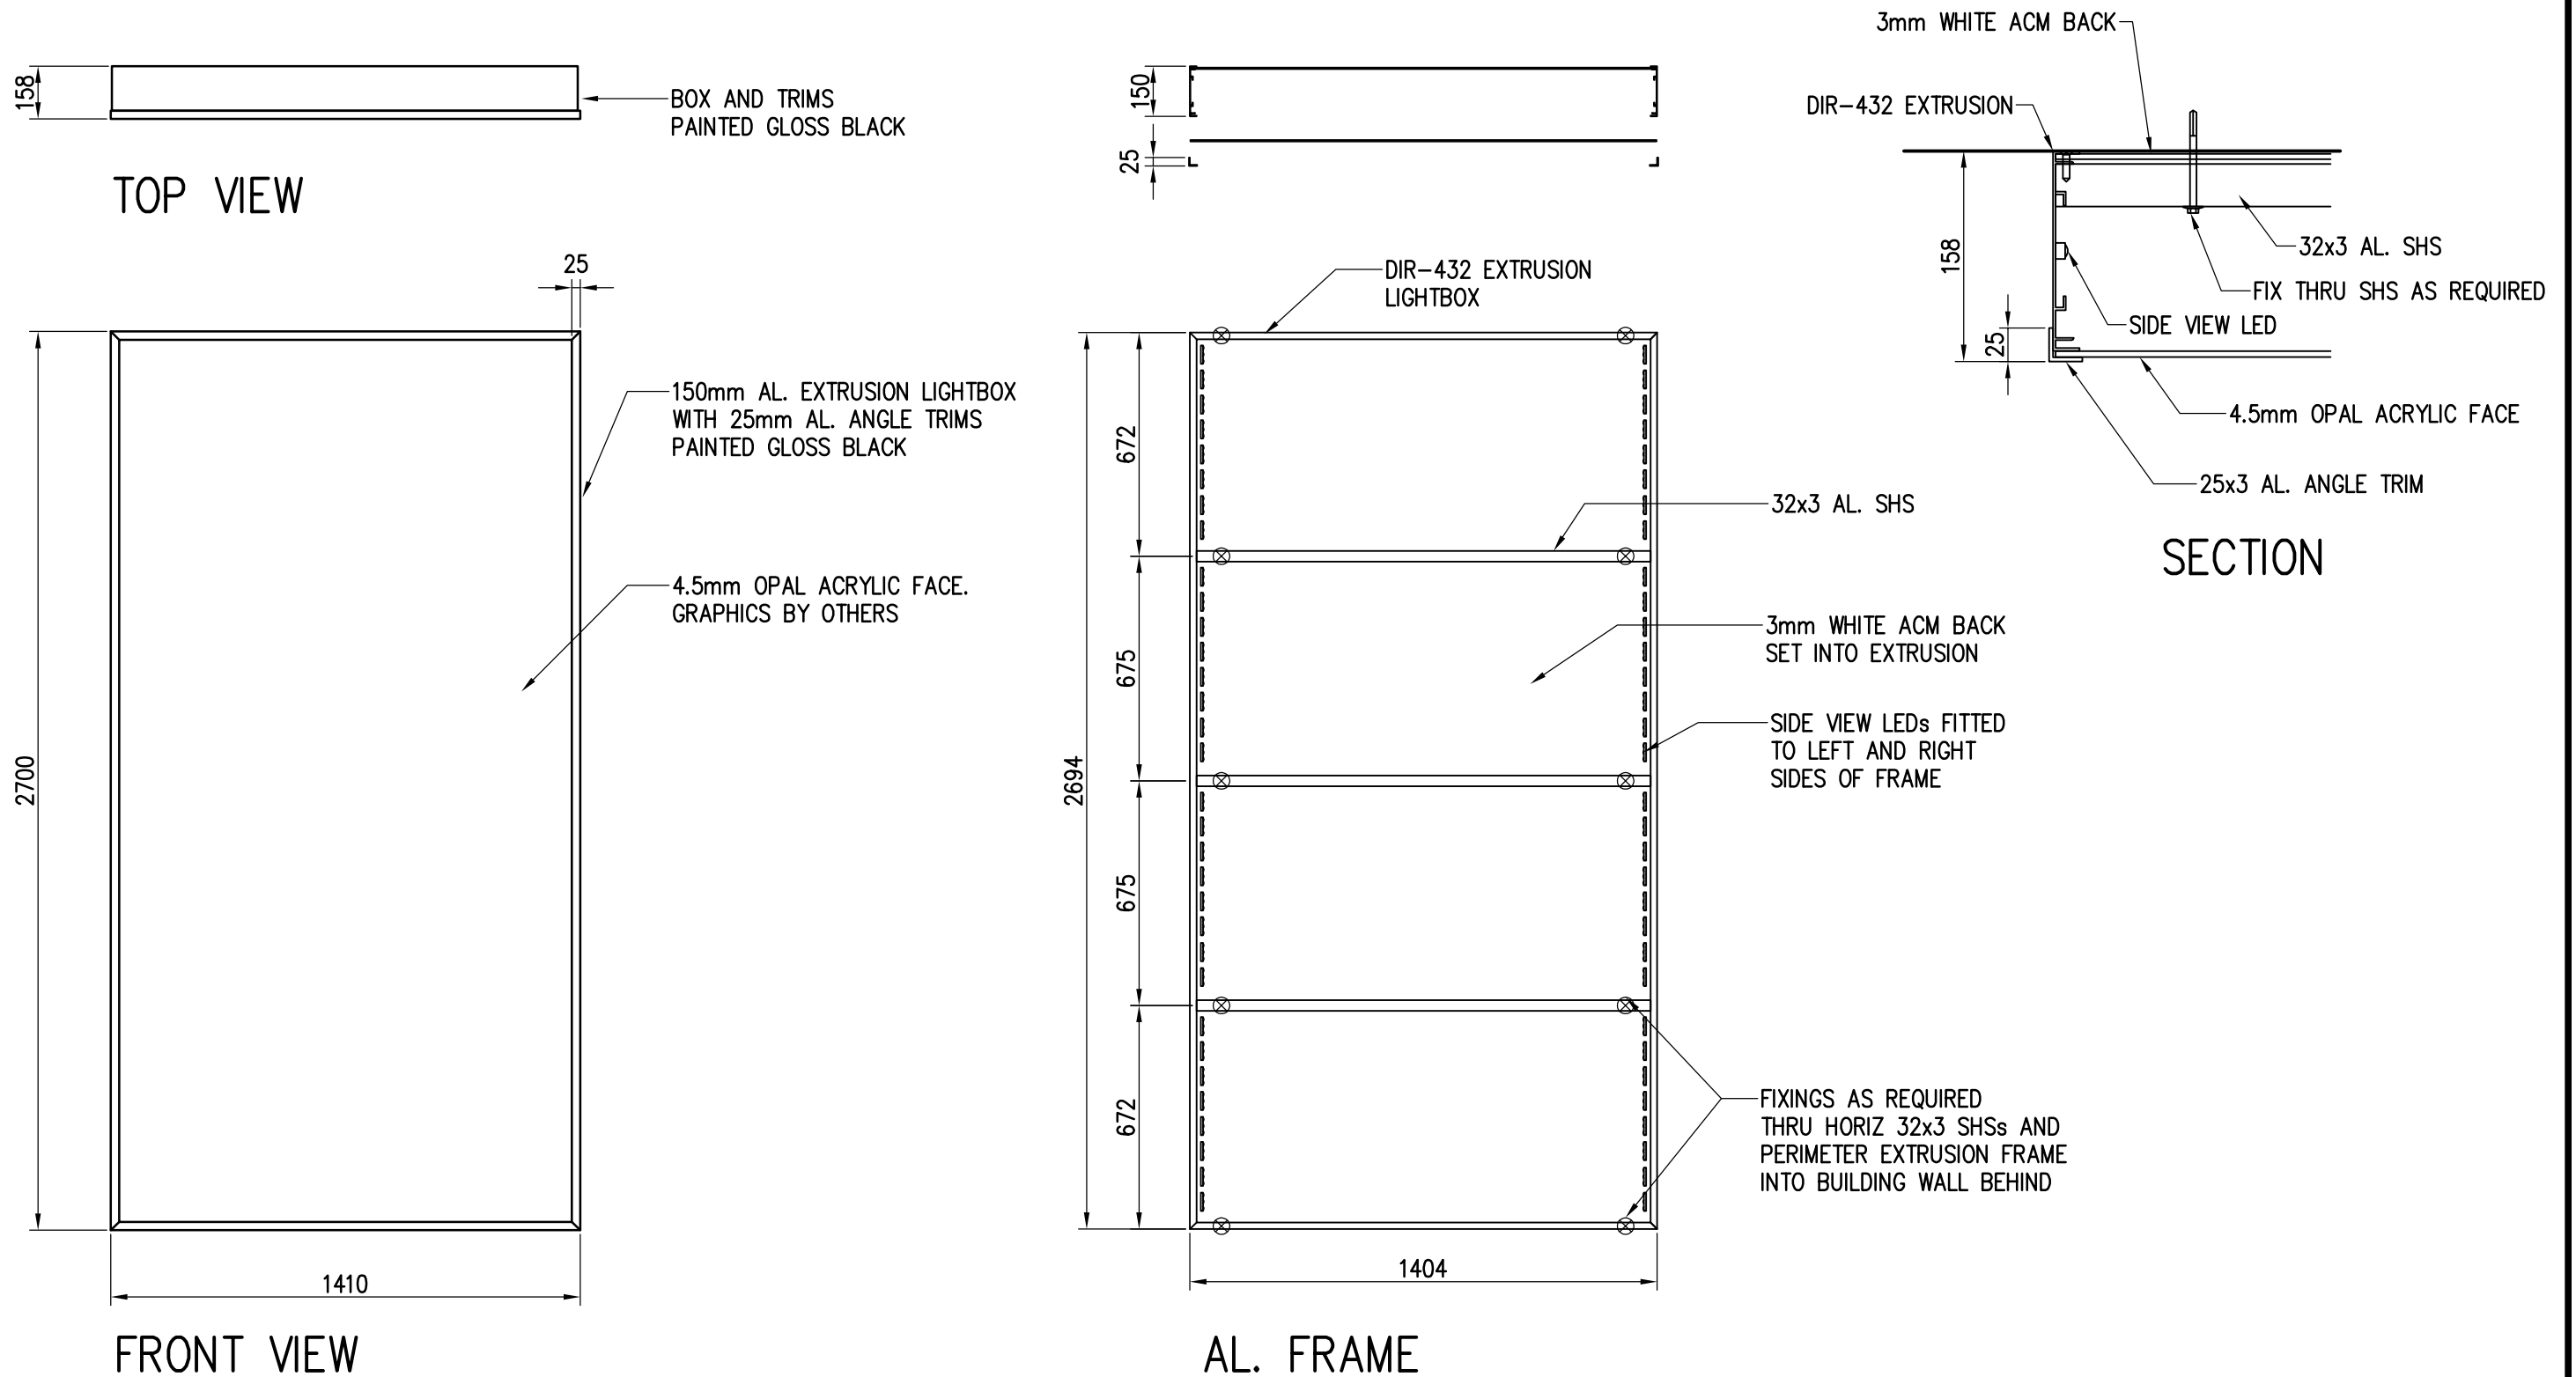


					 <p>82 Chetwynd Street Loganholme Qld 07 3801 2700 info@sunsetsigns.com.au sunsetsigns.com.au</p>	PAGE SIZE <div style="font-size: 2em; font-weight: bold;">A3</div>	DIMENSIONS IN MM DO NOT SCALE	CLIENT <div style="font-size: 1.2em; font-weight: bold;">EVOLVE CONSTRUCTIONS</div>			
							TOLERANCES: LINEAR $\pm$ 0.5 ANGULAR $\pm$ 0.5°	PROJECT/TITLE <div style="font-size: 1.2em; font-weight: bold;">RED ROOSTER FLAGSTONE SIGN S01 C</div>			
						All work to be carried out in accordance with the contract specification. The information disclosed in this document is confidential. Copyright is vested in Sunset Signs. Written consent is required prior to reproduction. Copyright © Sunset Signs.			DRAWN CSDS	DRG No <div style="font-size: 1.2em; font-weight: bold;">RRF-S01C-01</div>	ISSUE <div style="font-size: 2em; font-weight: bold;">A</div>
A	24-03-22	CONSTRUCTION ISSUE	CSDS	—				DATE 24-03-22			
ISSUE	DATE	AMENDMENTS	DRN	CKD			CHECKED 	APPROVED 	SCALE 1:20	PLOT —	PLOT —



					  82 Chetwynd Street Loganholme Qld 07 3801 2700 info@sunsetsigns.com.au sunsetsigns.com.au	PAGE SIZE <b>A3</b>	DIMENSIONS IN MM DO NOT SCALE	CLIENT <b>EVOLVE CONSTRUCTIONS</b>							
							TOLERANCES: LINEAR ± 0.5 ANGULAR ± 0.5°	PROJECT/TITLE RED ROOSTER FLAGSTONE SIGN S03							
						All work to be carried out in accordance with the contract specification. The information disclosed in this document is confidential. Copyright is vested in Sunset Signs. Written consent is required prior to reproduction. Copyright © Sunset Signs.		CHECKED		APPROVED		DRAWN CSDS		DRG No <b>RRF-S03-01</b>	ISSUE <b>A</b>
A	24-03-22	CONSTRUCTION ISSUE		CSDS								-	DATE 24-03-22		
ISSUE	DATE	AMENDMENTS		DRN								CKD	SCALE 1:20		PLOT -

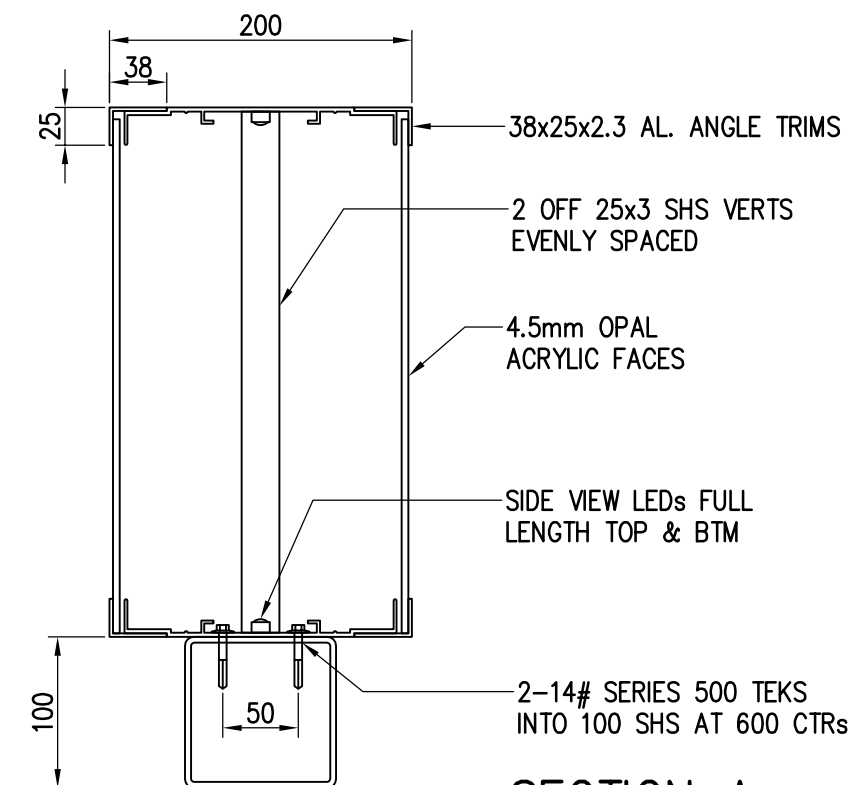
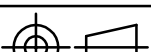




SECTION A  
SCALE 1:5

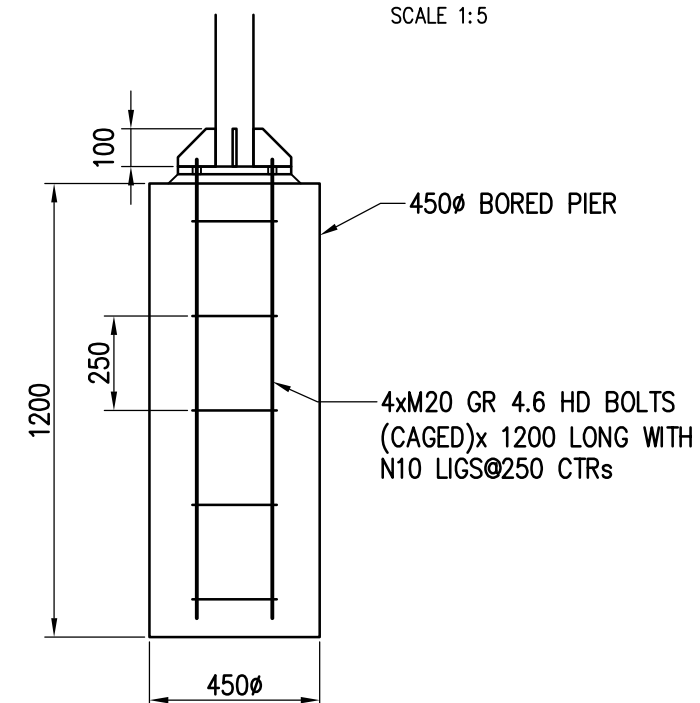
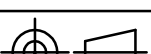





BASE PLATE  
SCALE 1:10


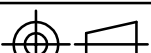
## FOOTING DETAIL

					 <p>82 Chetwynd Street Loganholme Qld 07 3801 2700 info@sunsetsigns.com.au sunsetsigns.com.au</p>	PAGE SIZE <b>A3</b>	DIMENSIONS IN MM DO NOT SCALE	CLIENT <b>EVOLVE CONSTRUCTIONS</b>			
							TOLERANCES: LINEAR $\pm$ 0.5 ANGULAR $\pm$ 0.5°	PROJECT/TITLE <b>RED ROOSTER FLAGSTONE SIGN S09</b> <b>OVERALL VIEWS</b>			
						All work to be carried out in accordance with the contract specification. The information disclosed in this document is confidential. Copyright is vested in Sunset Signs. Written consent is required prior to reproduction. Copyright © Sunset Signs.		DRAWN CSDS DATE 24-03-22		DRG No <b>RRF-S09-01</b>	ISSUE <b>A</b>
A	24-03-22	CONSTRUCTION ISSUE	CSDS	—							
ISSUE	DATE	AMENDMENTS	DRN	CKD			CHECKED	APPROVED	SCALE 1:20	PLOT —	PLOT —

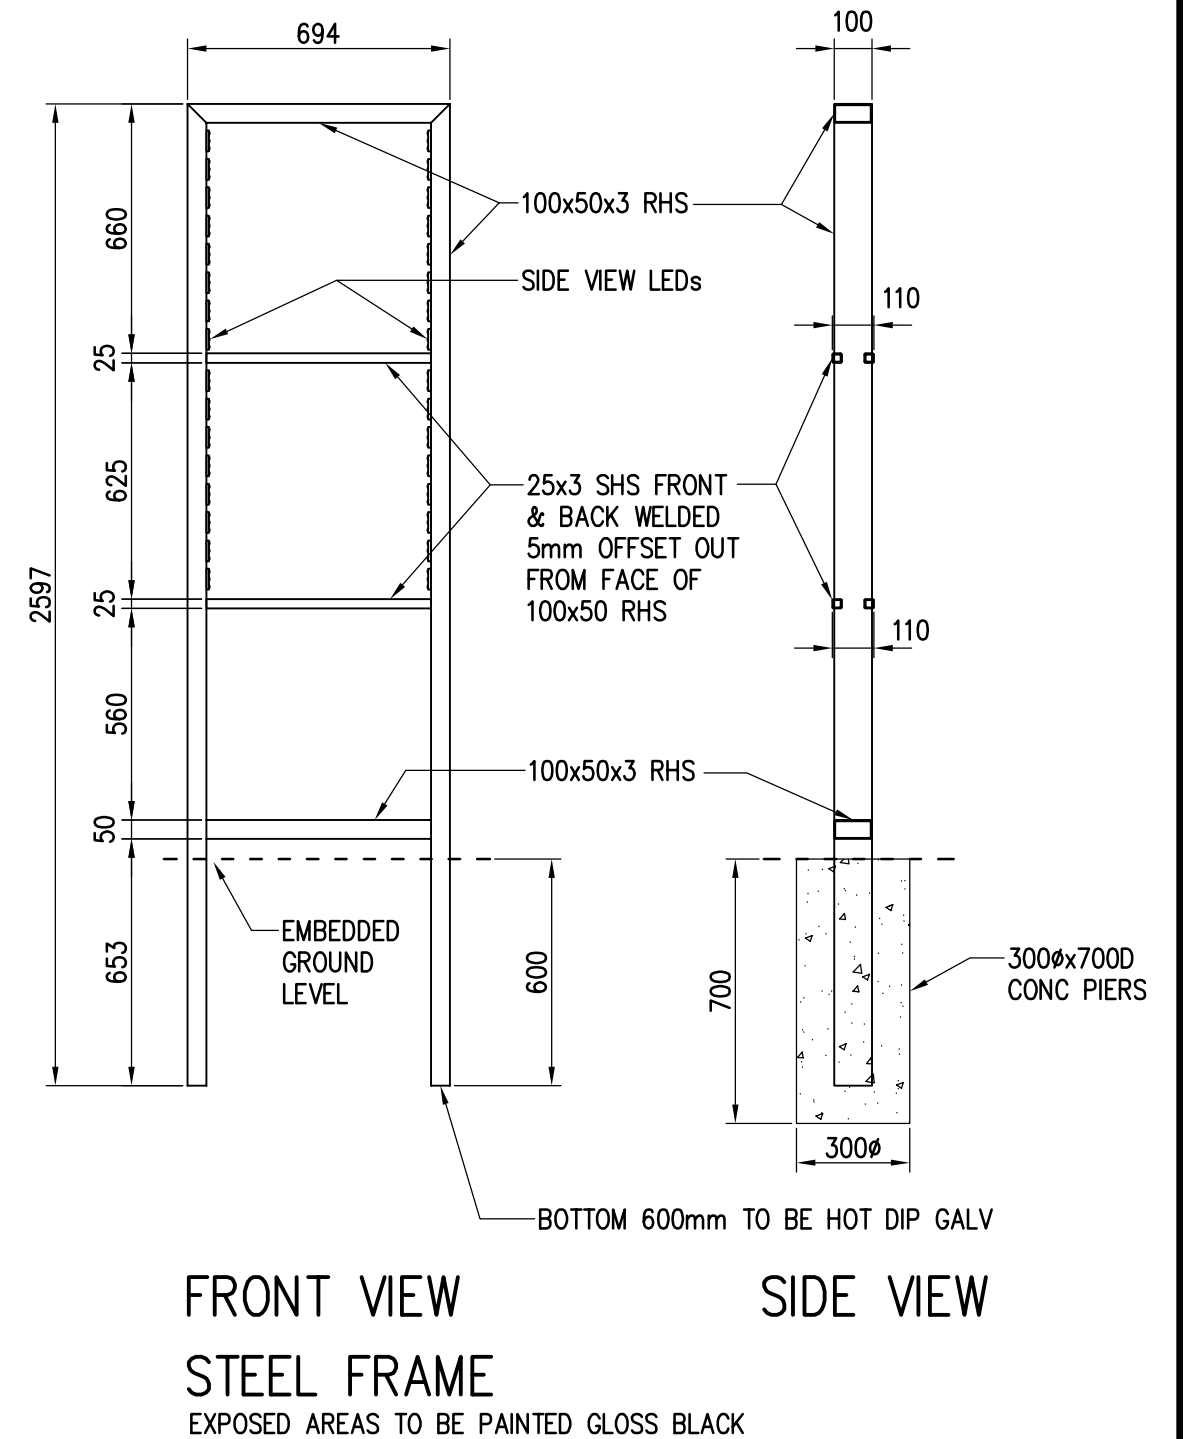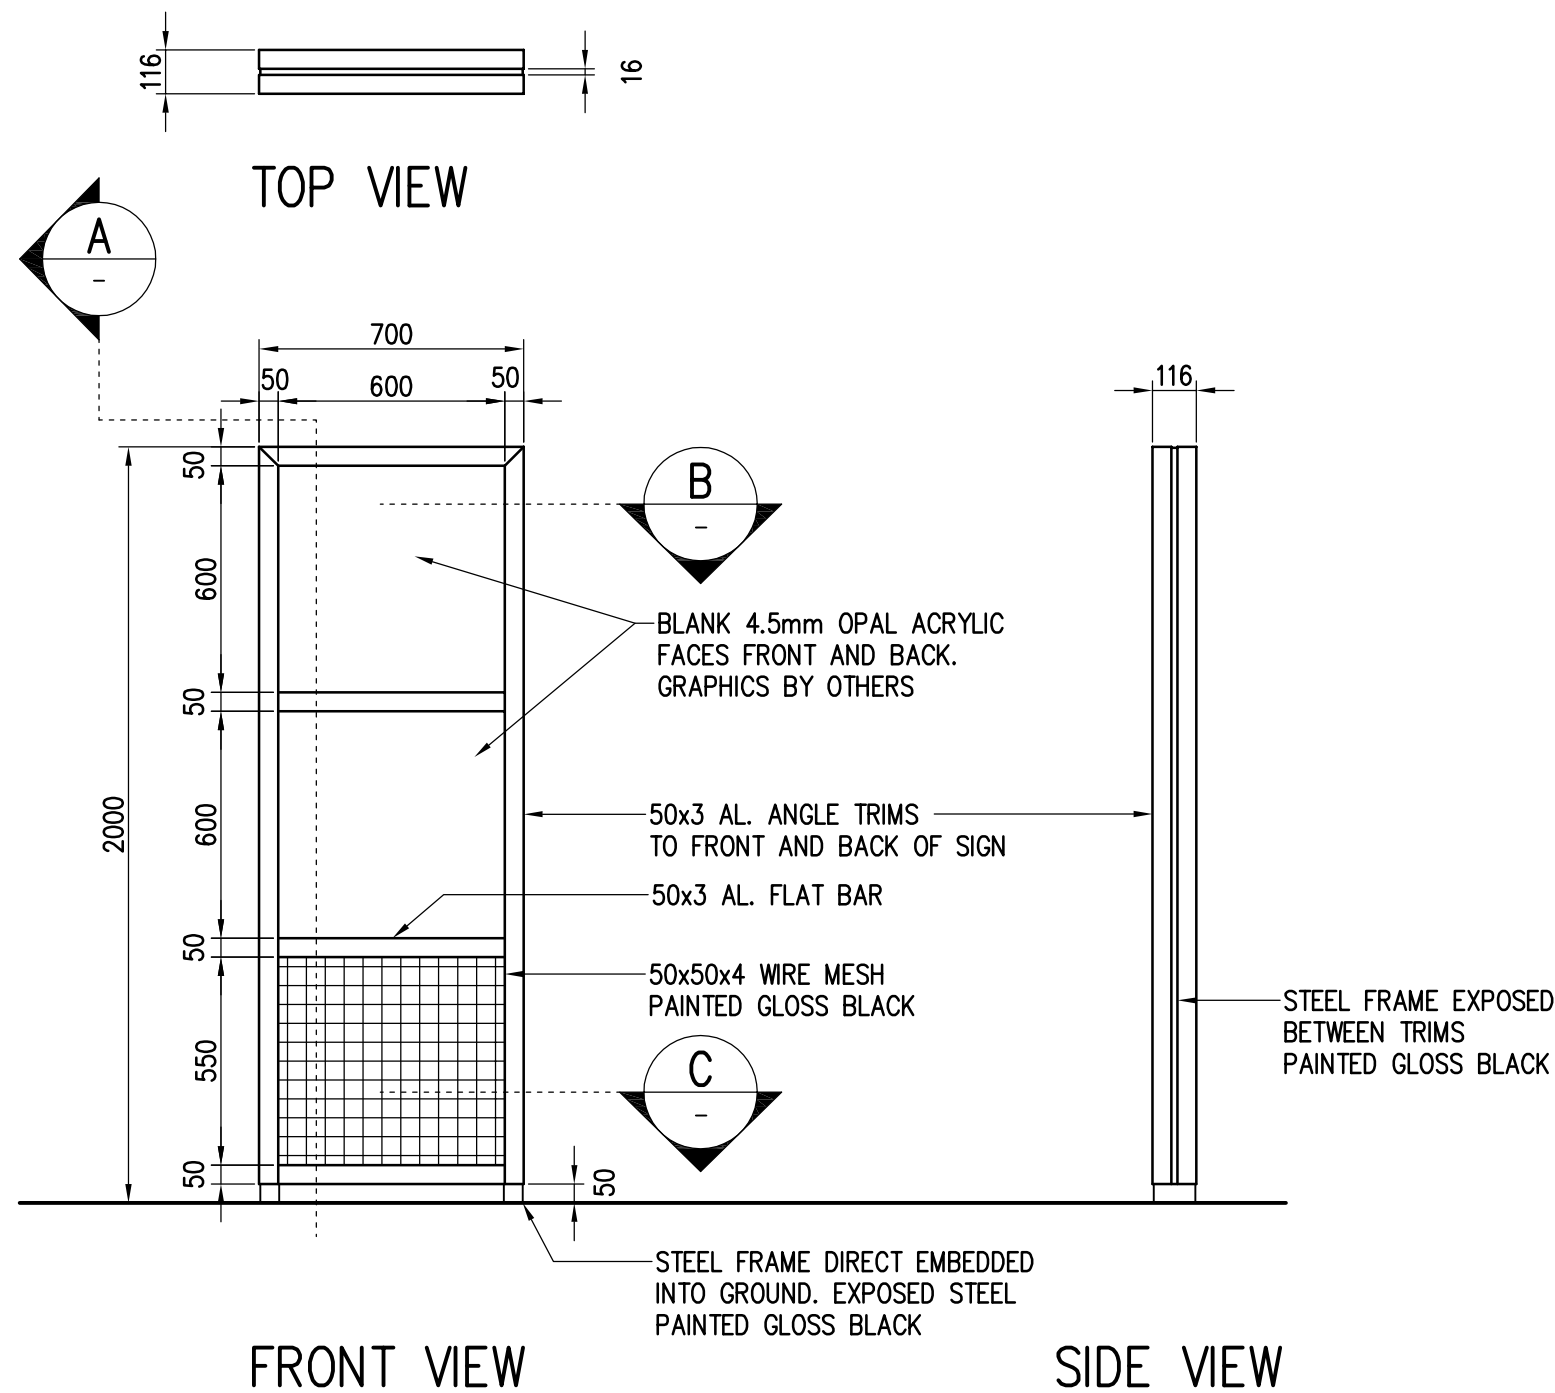

					<div></div> <div>82 Chetwynd Street Loganholme Qld 07 3801 2700 info@sunsetsigns.com.au sunsetsigns.com.au</div>	PAGE SIZE <b>A3</b>	DIMENSIONS IN MM DO NOT SCALE	CLIENT <b>EVOLVE CONSTRUCTIONS</b>				
								TOLERANCES: LINEAR ± 0.5 ANGULAR ± 0.5°	PROJECT/TITLE <b>RED ROOSTER FLAGSTONE SIGN S11 OVERALL VIEWS AND FRAMING DETAILS</b>			
								All work to be carried out in accordance with the contract specification. The information disclosed in this document is confidential. Copyright is vested in Sunset Signs. Written consent is required prior to reproduction. Copyright © Sunset Signs.				
A	24-03-22	CONSTRUCTION ISSUE	CSDS	—					DRAWN CSDS	DRG No <b>RRF-S11-01</b>	ISSUE <b>A</b>	
									DATE 24-03-22			
ISSUE	DATE	AMENDMENTS	DRN	CKD				CHECKED	APPROVED	SCALE 1:20	PLOT —	PLOT —

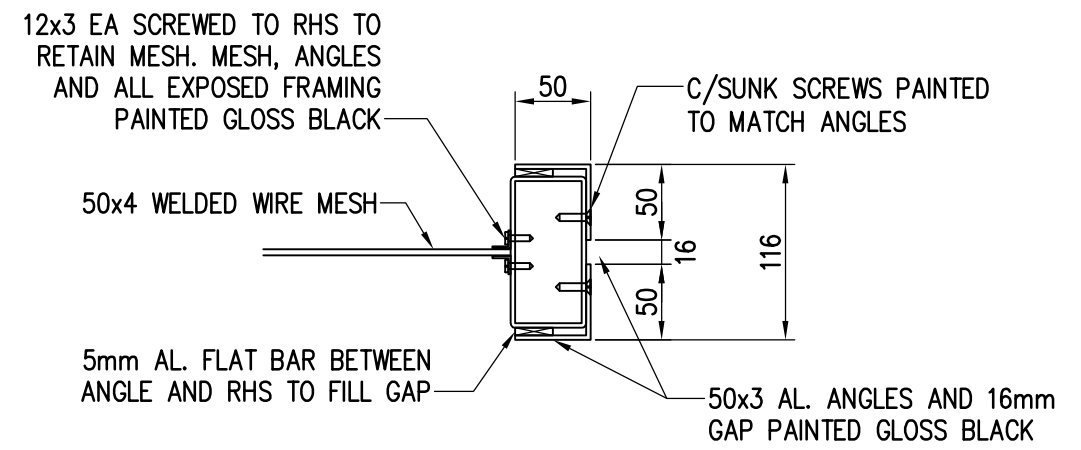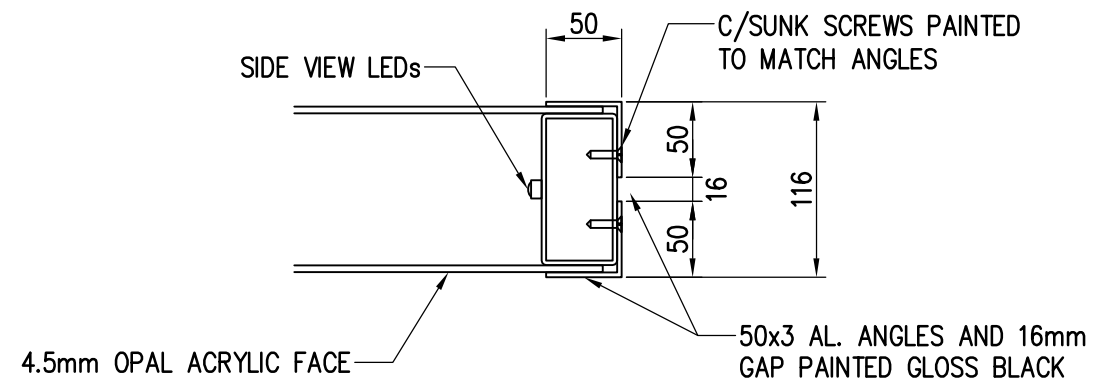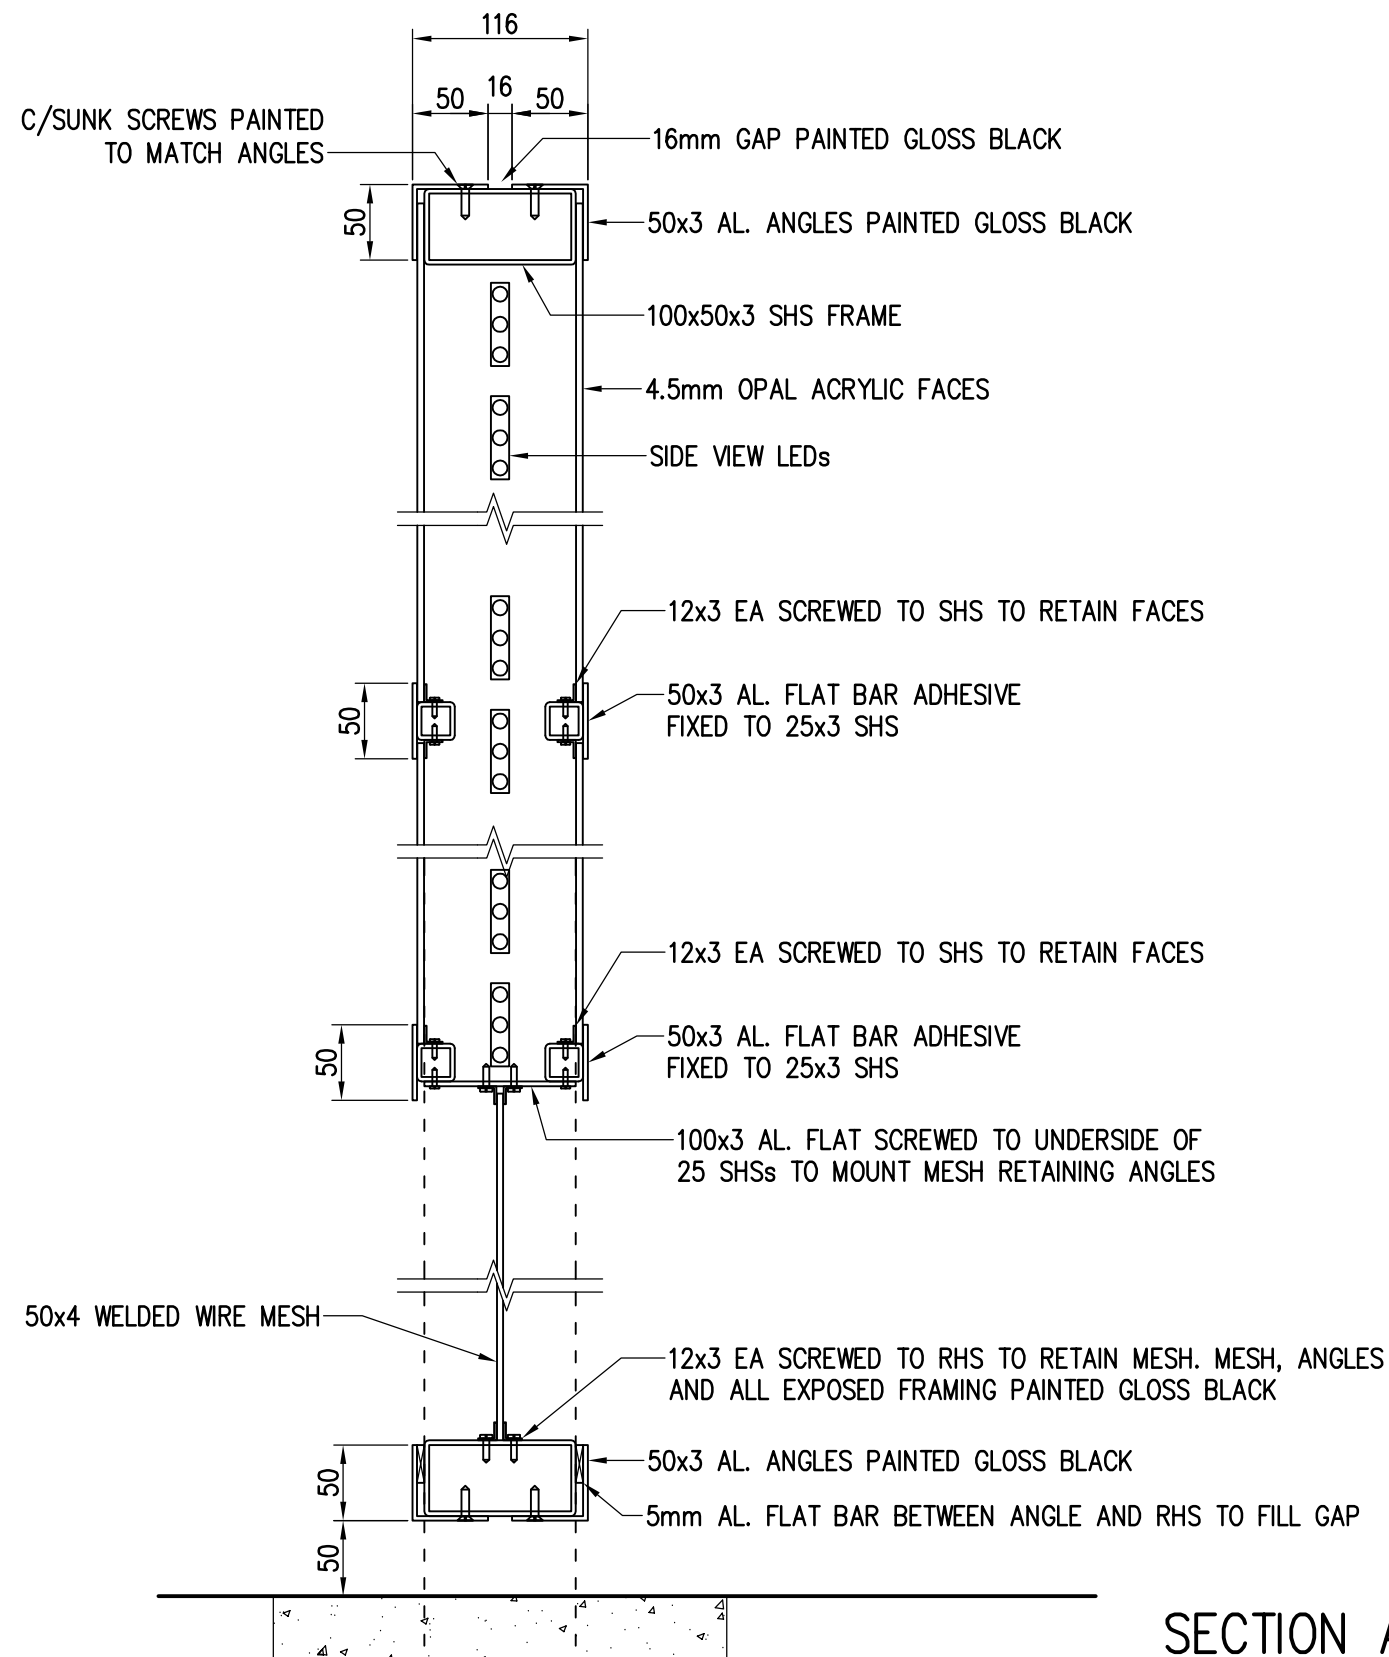

					  82 Chetwynd Street Loganholme Qld 07 3801 2700 info@sunsetsigns.com.au sunsetsigns.com.au	PAGE SIZE <b>A3</b>	DIMENSIONS IN MM DO NOT SCALE	CLIENT <b>EVOLVE CONSTRUCTIONS</b>				
							TOLERANCES: LINEAR ± 0.5 ANGULAR ± 0.5°	PROJECT/TITLE <b>RED ROOSTER FLAGSTONE SIGN S11</b>				
						SECTION DETAILS						
						All work to be carried out in accordance with the contract specification. The information disclosed in this document is confidential. Copyright is vested in Sunset Signs. Written consent is required prior to reproduction. Copyright © Sunset Signs.		DRAWN CSDS		DRG No <b>RRF-S11-02</b>		ISSUE <b>A</b>
A	24-03-22	CONSTRUCTION ISSUE		CSDS				-	DATE 24-03-22			
ISSUE	DATE	AMENDMENTS		DRN	CKD			CHECKED	APPROVED	SCALE 1:5	PLOT -	PLOT -